


Plan (1:200)

- NOTES:
1. The plan shown is based on Ordnance Survey Ireland data
 2. Elevation drawn based on approximate dimensions from plan and estimation of heights from visual inspection

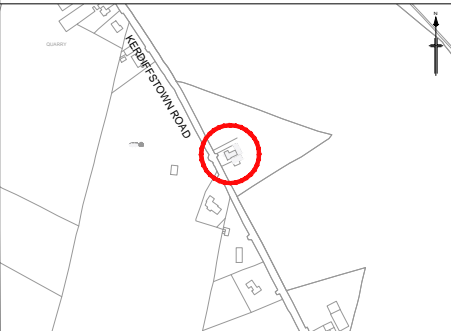

0	11/08/2017	PLANNING APPLICATION	AR	LD	LD	RR
Rev	Rev. Date	Purpose of revision	Drawn	Checked	Rev'd	Appr'd



Client

Kildare County Council
 Comhairle Contae Chill Dara

Project
**KERDIFFSTOWN LANDFILL
 REMEDIATION PROJECT**

Drawing title
**DRAWING 5
 EXISTING PLAN AND ELEVATION FOR
 REC016 HOUSE
 PROPOSED FOR DEMOLITION**


Drawing status
PLANNING APPLICATION

Scale
 NTS @A3

Jacobs No. 32EW5604
 Client No. 6286

Drawing number
32EW5604-00-065

Rev
0

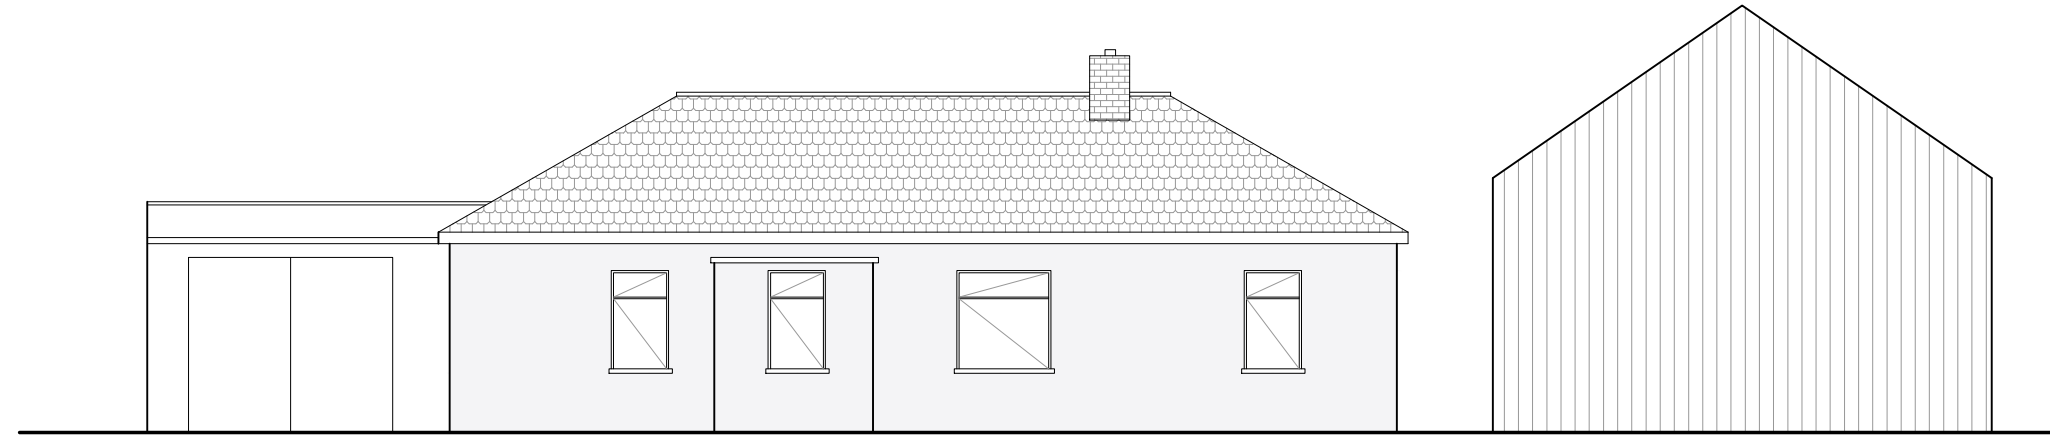

West Elevation (1:100)