




Ground Floor Plan

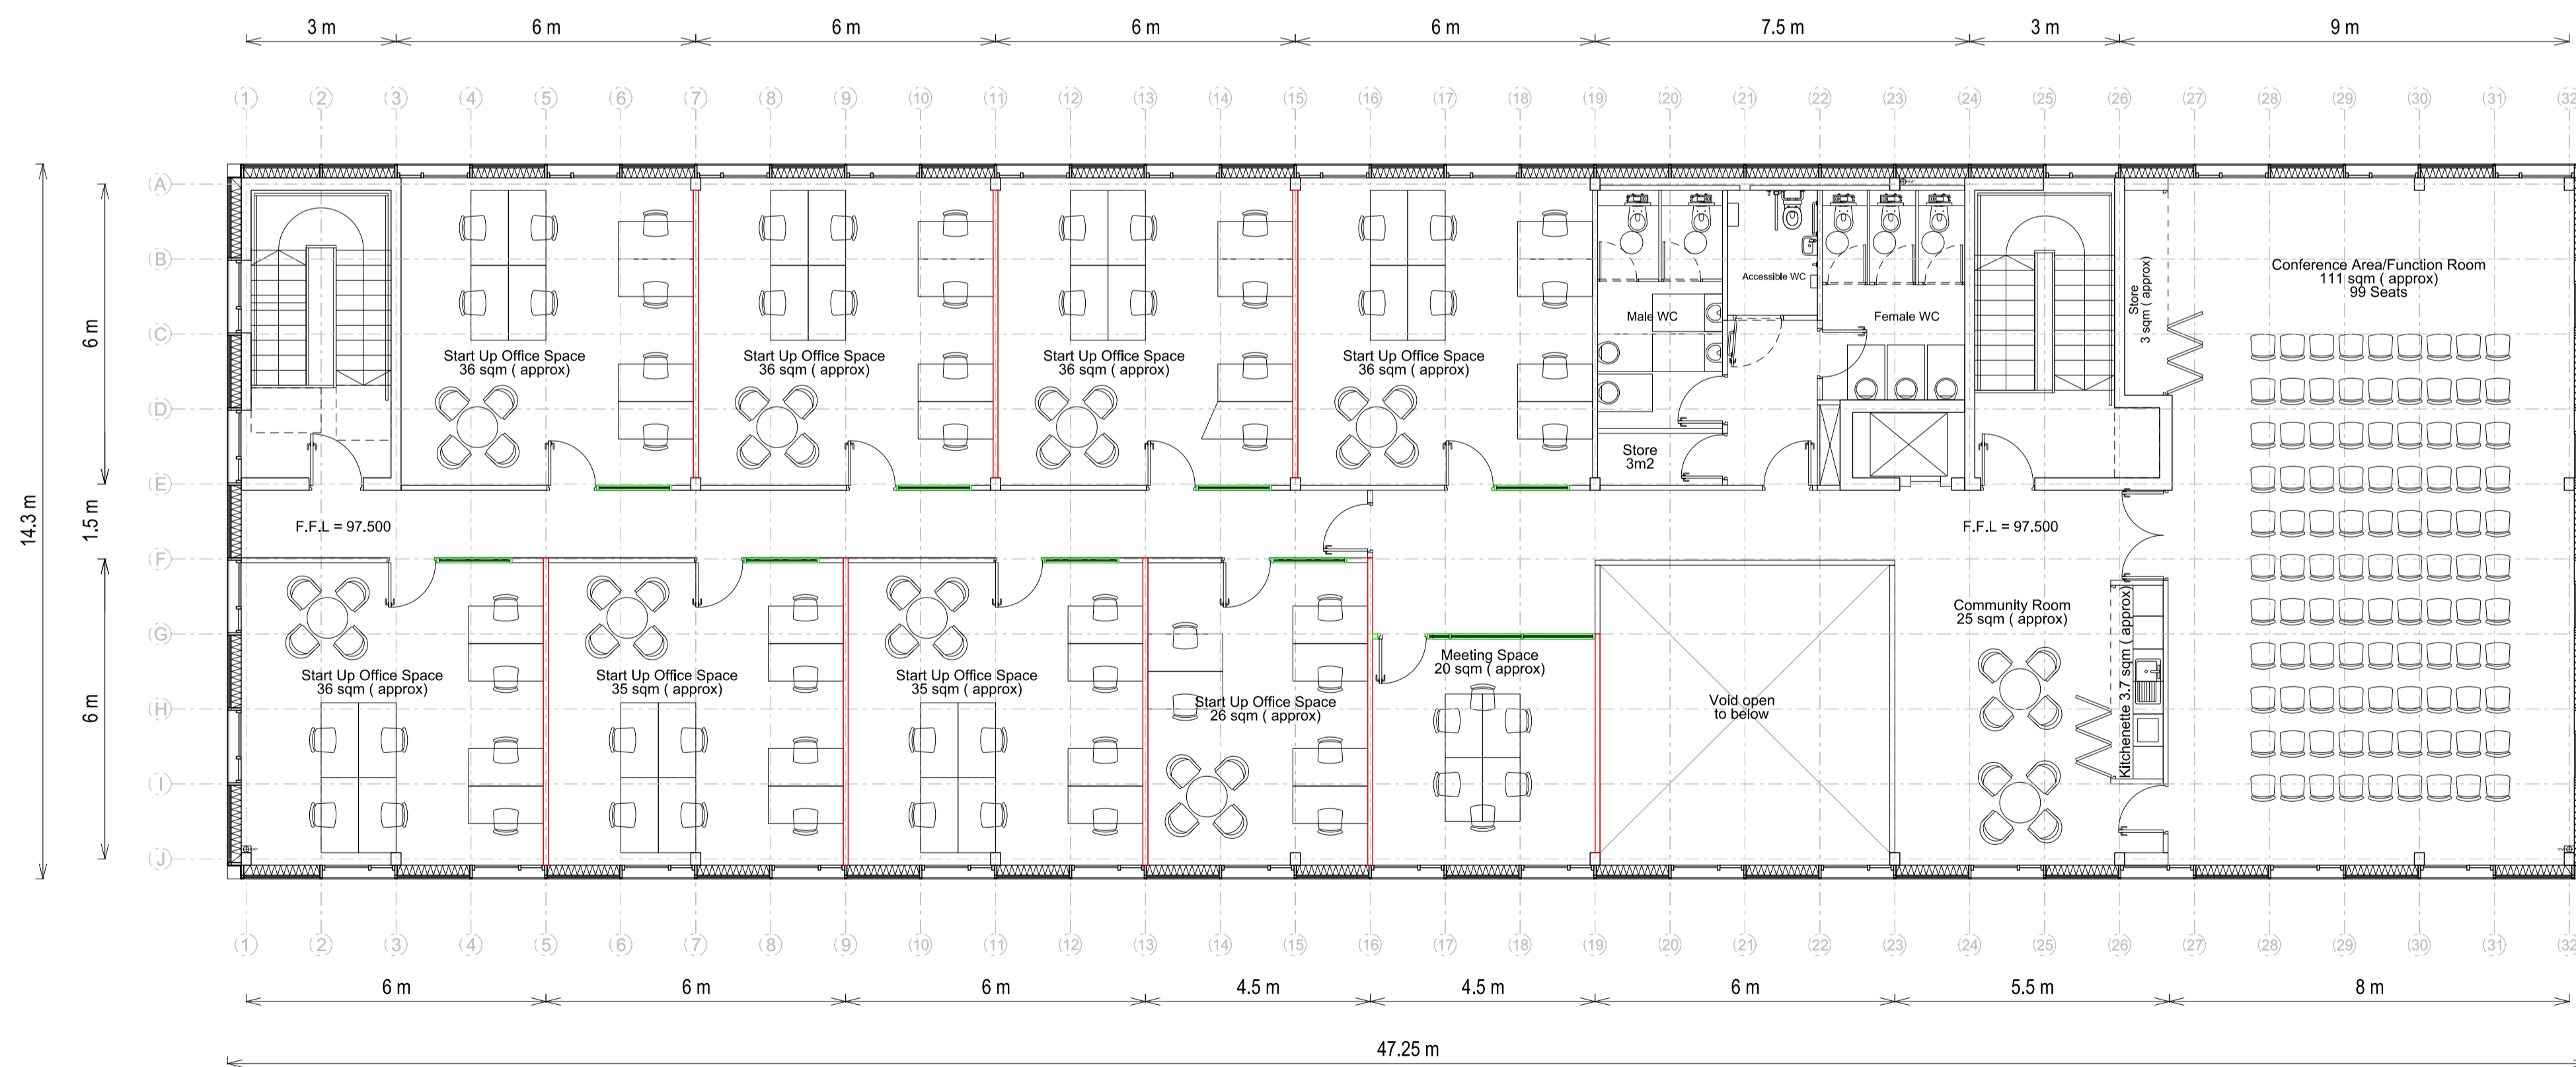

First Floor Plan

Revision	Date	Description	By	Check	Client logo	 <p><b>PART 8 SUBMISSION</b></p> <p>Ordnance Survey Ireland Licence No. 2016/26/ICMA/KildareCountyCouncil ©Ordnance Survey Ireland and Government of Ireland</p>	<p><b>Notes</b></p> <p>Do not scale drawings. All dimensions should be checked on site. Errors to be reported to architect. To be read in conjunction with all relevant architects services and engineers drawings.</p> <p>Contractors, sub-contractors and suppliers must verify any critical dimensions on site prior to fabrication of any building element. Any discrepancies are to be reported to the architect.</p> <p>This drawing should be read in conjunction with all relevant specifications, engineers and specialists consultants information. Any discrepancies must be reported prior to installation.</p>	<p><b>Key</b></p> <p>Glazed</p> <p>Partition</p> <p>0 0.5m 1m 2m 3m 4m 5m</p> <p>N</p>	 <p>14-16 Cowcross Street London, EC1M 6DG +44 (0) 20 7566 0450 www.metwork.co.uk</p>	Project:	MERITS Building
A	12.02.18	PART 8 SUBMISSION	CM	BG	Client:					Kildare County Council	
					Location:	Naas, Co Kildare			Title:	GA Plans_Ground and First Floor	
					Date:	12 February 18			Date:	12 February 18	
					Scale:	1:100 @ A1			Scale:	1:100 @ A1	
					Drawing Number:	1711	Job No.:	PL	Status:	101	
							Package:	005	Reference:	005	
							Revision:		Revision:	A	