




Site Section
Scale 1:200 @ A1

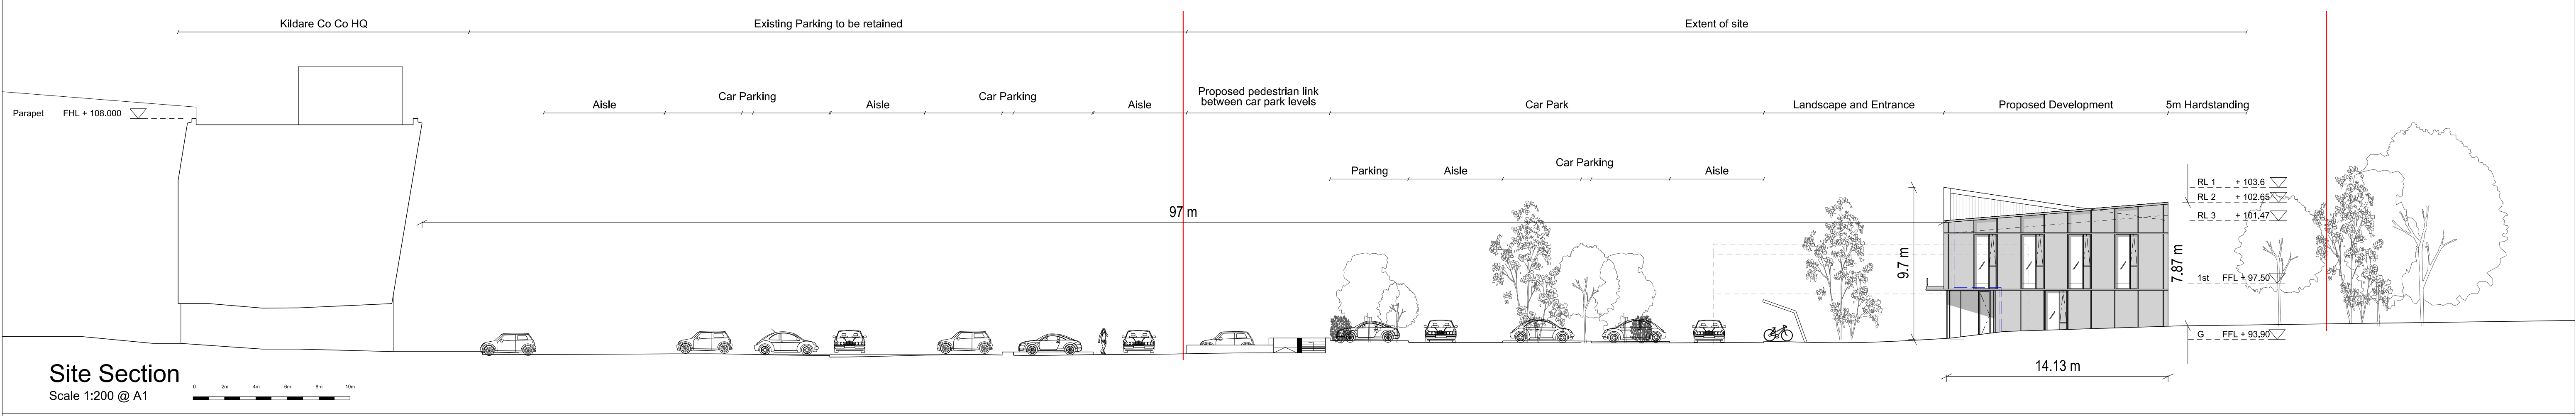


Site Section
Scale 1:200 @ A1

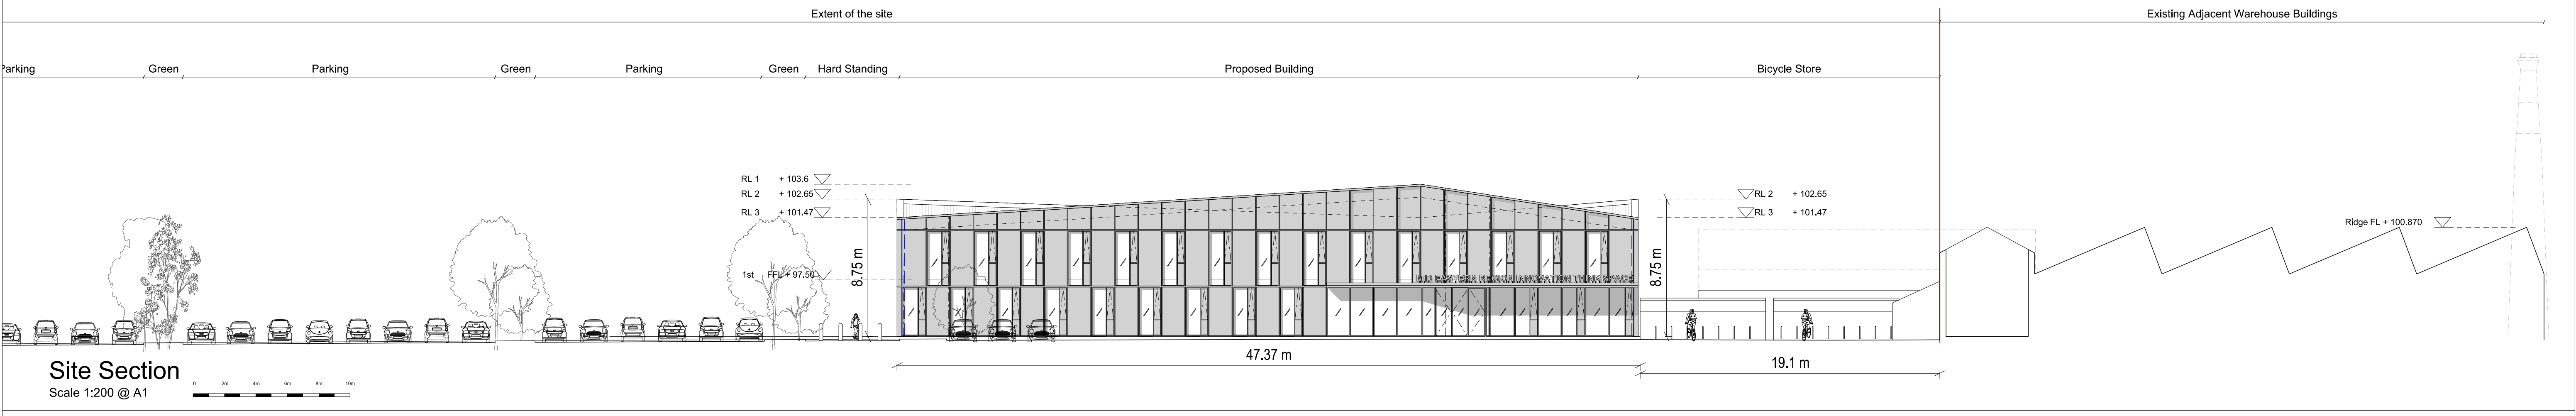

Site Section
Scale 1:200 @ A1

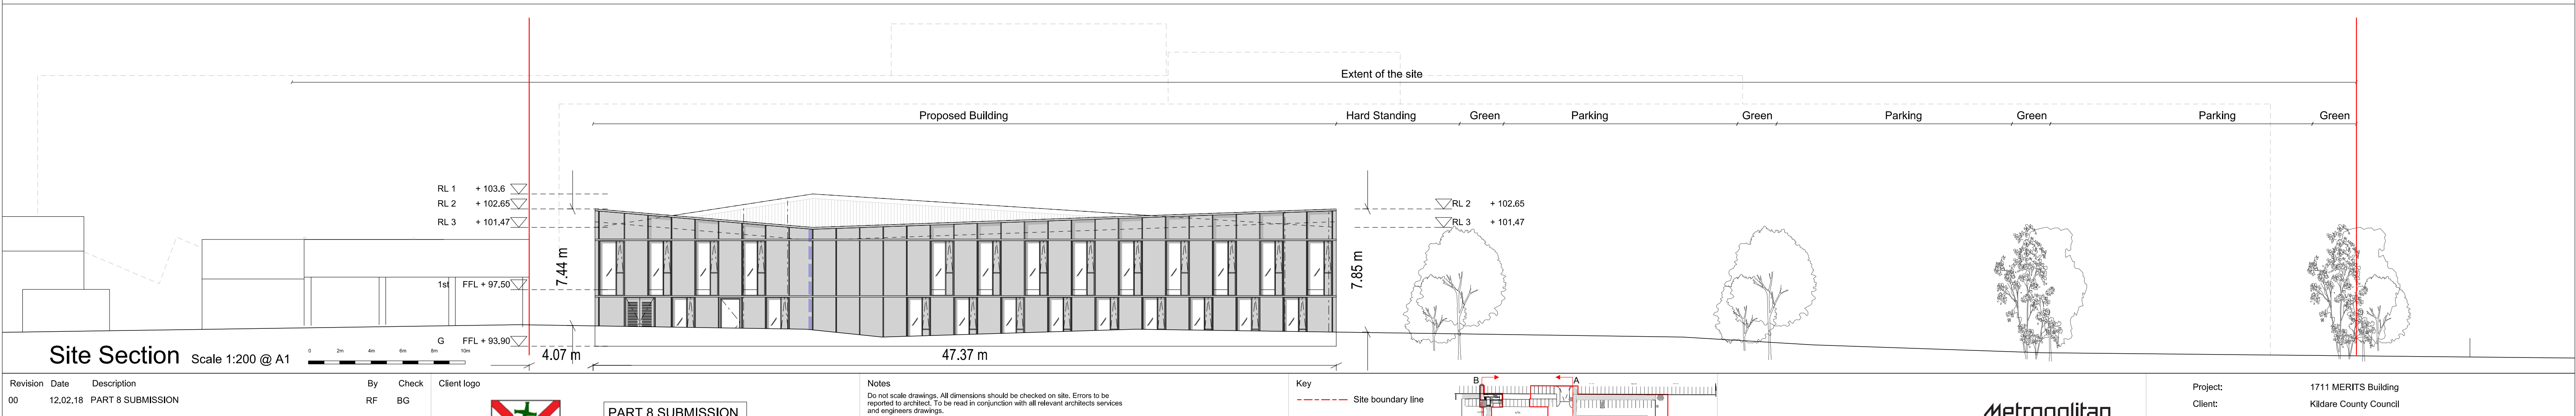

Site Section
Scale 1:200 @ A1

Revision	Date	Description	By	Check	Client logo
00	12.02.18	PART 8 SUBMISSION	RF	BG	

PART 8 SUBMISSION

Ordnance Survey Ireland
Licence No. 2016/26/CCMA/KildareCountyCouncil
©Ordnance Survey Ireland and Government of Ireland

Notes


Do not scale drawings. All dimensions should be checked on site. Errors to be reported to architect. To be read in conjunction with all relevant architects services and engineers drawings.

Contractors, sub-contractors and suppliers must verify any critical dimensions on site prior to fabrication of any building element. Any discrepancies are to be reported to the architect.

This drawing should be read in conjunction with all relevant specifications, engineers and specialists consultants information. Any discrepancies must be reported prior to installation.

Key

--- Site boundary line

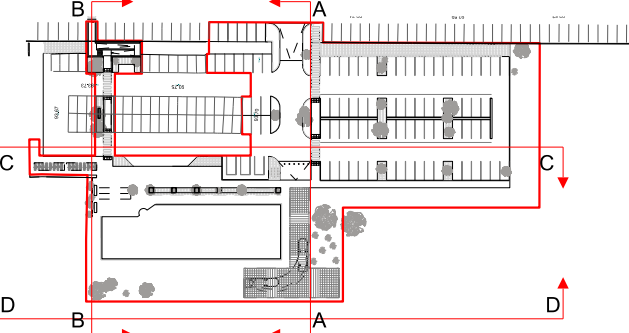

Site Plan
Scale 1:2000 @ A1

Metropolitan Workshop

14-16 Cowcross Street
London, EC1M 6DG
+44 (0) 20 7566 0450
www.metwork.co.uk

Project:	1711 MERITS Building				
Client:	Kildare County Council				
Location:	Naas, Co Kildare				
Title:	Proposed Site Sections				
Date:	12 February 18				
Scale:	1:200 @ A1				
Drawing Number:	Job No.	Status	Package	Reference	Revision
	1711	PL	103	002	00