



01-450 Typical Wall section-Internal elevation 1-Hall

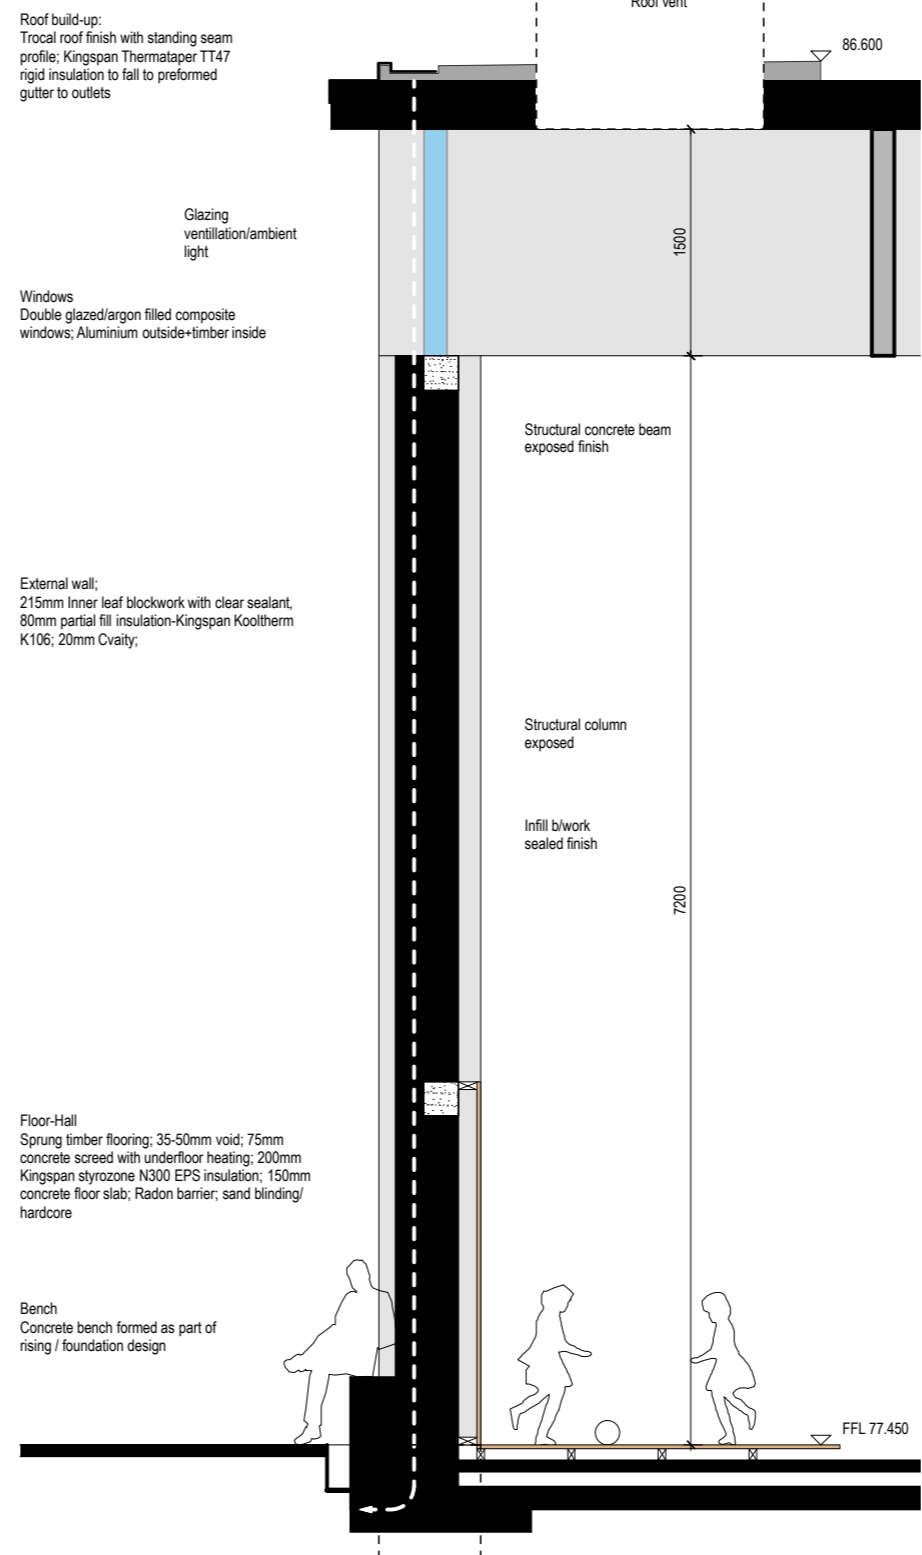

02-450 Typical Wall section-Hall

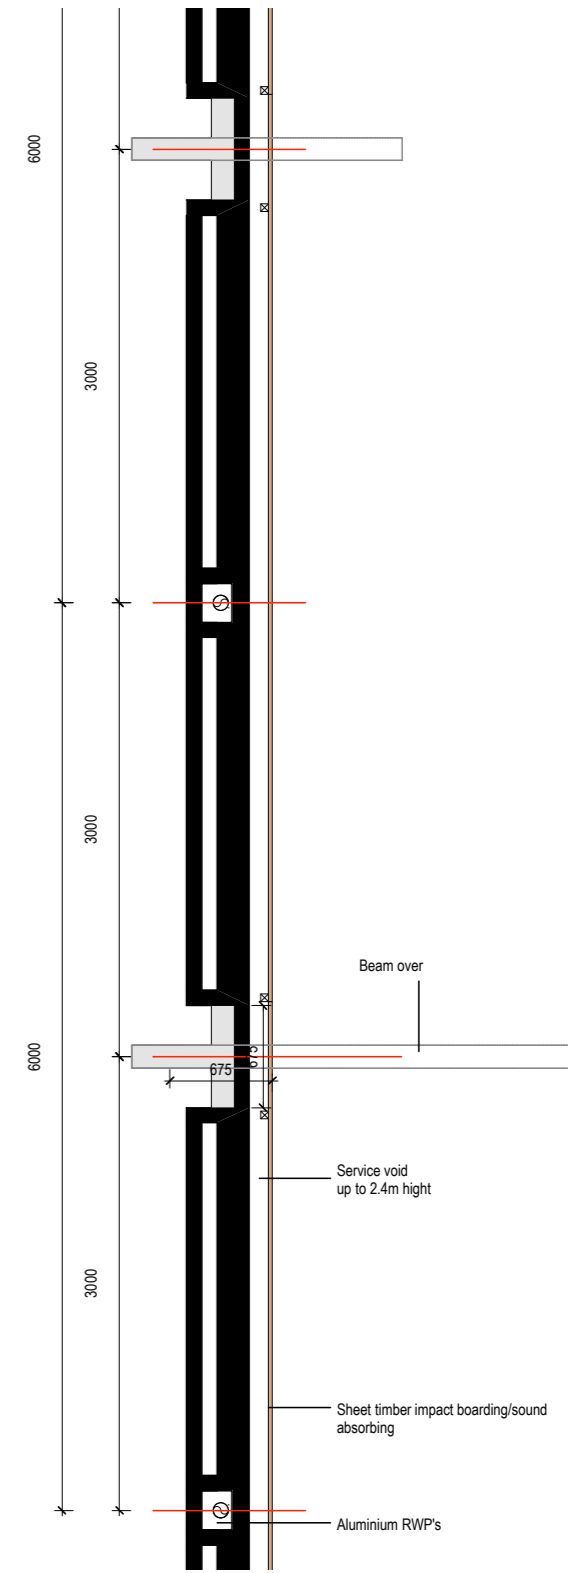

03-450 Typical Wall section-Plan

REVISION	DT ISSUE P1	2019.01.11
revision	DT ISSUE P2	2019.02.20
revision		
revision		

NOTES

levels All levels and dimensions to be checked onsite. Any discrepancies to be reported to Cooney Architects. Do not scale off this drawing. Use figured dimensions only.

This drawing is to be read in conjunction with all other relevant Engineering and Architectural drawings and specifications. General structure only. To be cross referenced with all associated Engineers drawings.

copyright This drawing and design is copyright, and may not be reproduced without Cooney Architects permission.

DESIGN TEAM

PLANNING APPLICATION DOCUMENT

CooneyArchitects

project title Proposed Community Centre, Killock, Co. Kildare
 client Kildare County Council
 drawn by BBL/Y
 checked by Fc

drawing no. 18002.P8.450
 drawing title Proposed Wall Section Details 1
 scale 1:50 @A3
 1:25 @A1
 date March 2019

The Old Brewers Club
 32 The Cobble, Dublin 8
 T 01 4533 444 F 01 4533 445
 Balleborough Business Centre
 Shrook Road, Balleborough
 Co. Carlow
 T 042 9666 211 F 042 9666 633