



DO NOT SCALE FROM THIS DRAWING. USE FIGURED DIMENSIONS IN ALL CASES.
 VERIFY DIMENSIONS ON SITE AND REPORT ANY DISCREPANCIES TO THE ARCHITECTS IMMEDIATELY. THIS DRAWING TO BE READ IN CONJUNCTION WITH THE ARCHITECTS SPECIFICATION. © THIS DRAWING IS COPYRIGHT AND MAY ONLY BE REPRODUCED WITH THE ARCHITECTS PERMISSION.


NOTES

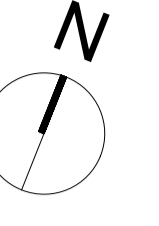

- Wall to be demolished /
 ope to be created or widened
- Stairs/ ramp/ lift
 to be demolished

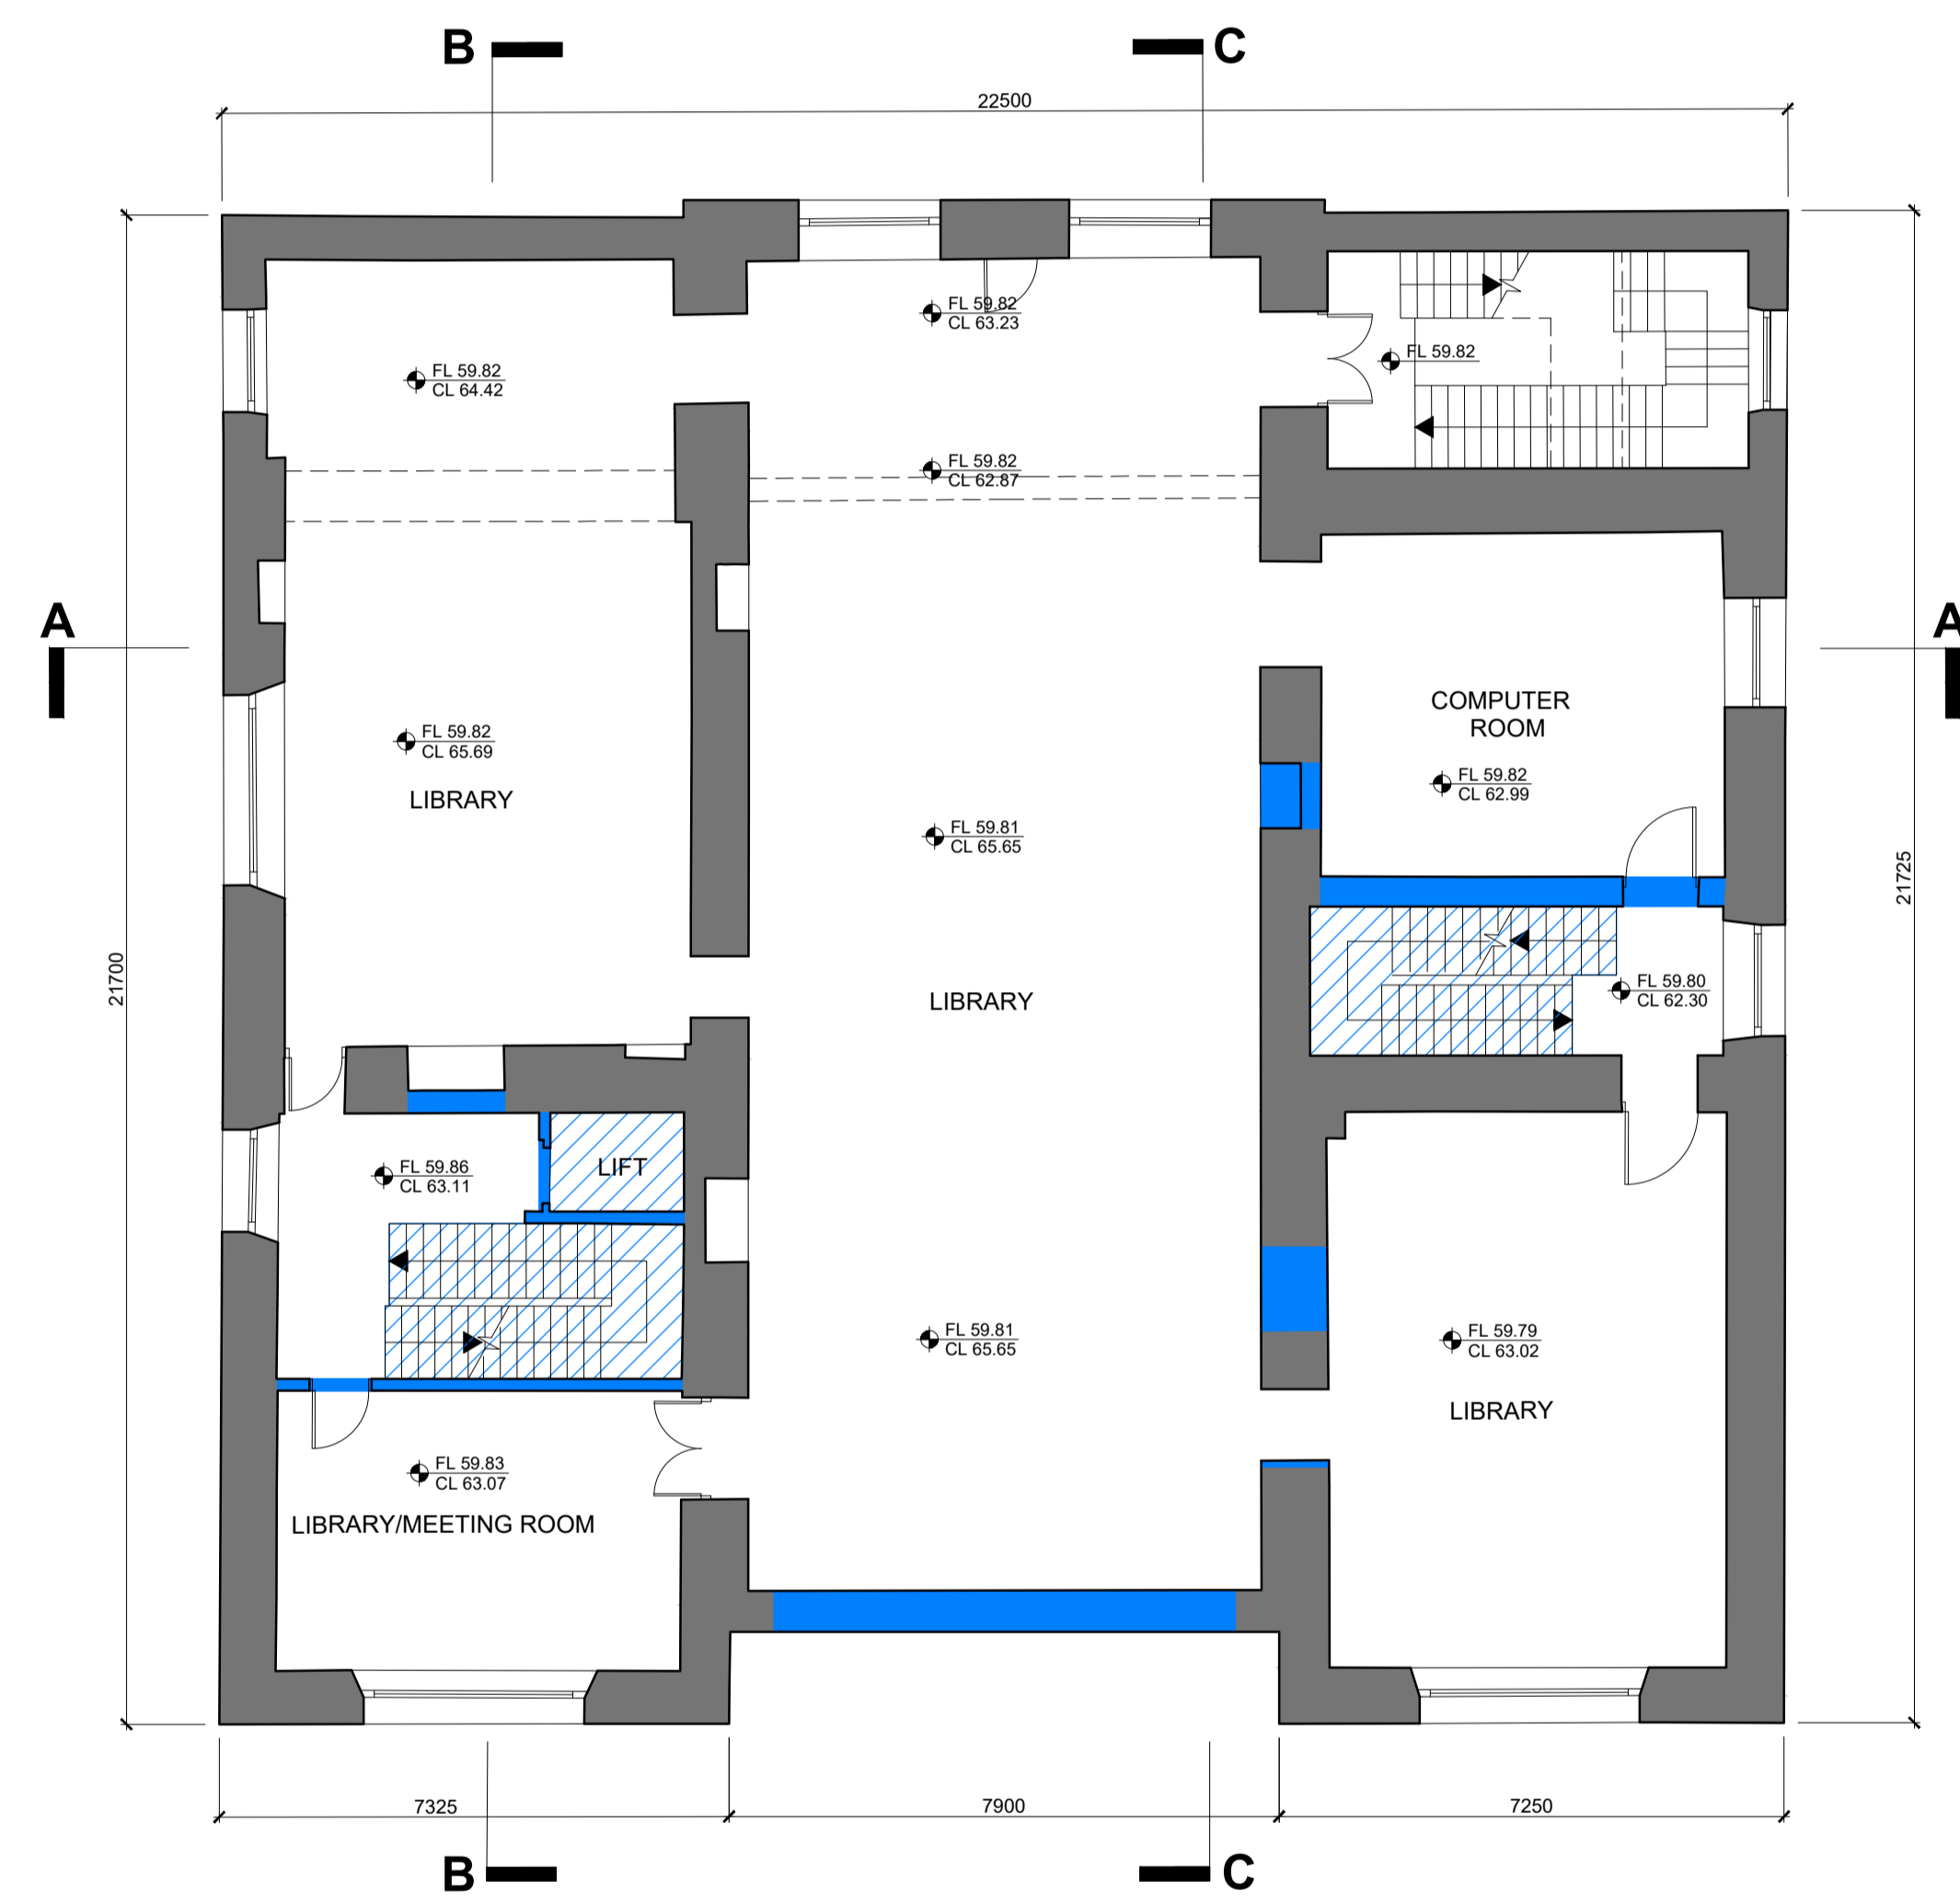

1 EXISTING FIRST FLOOR PLAN
 1:100@A1, 1:200@A3

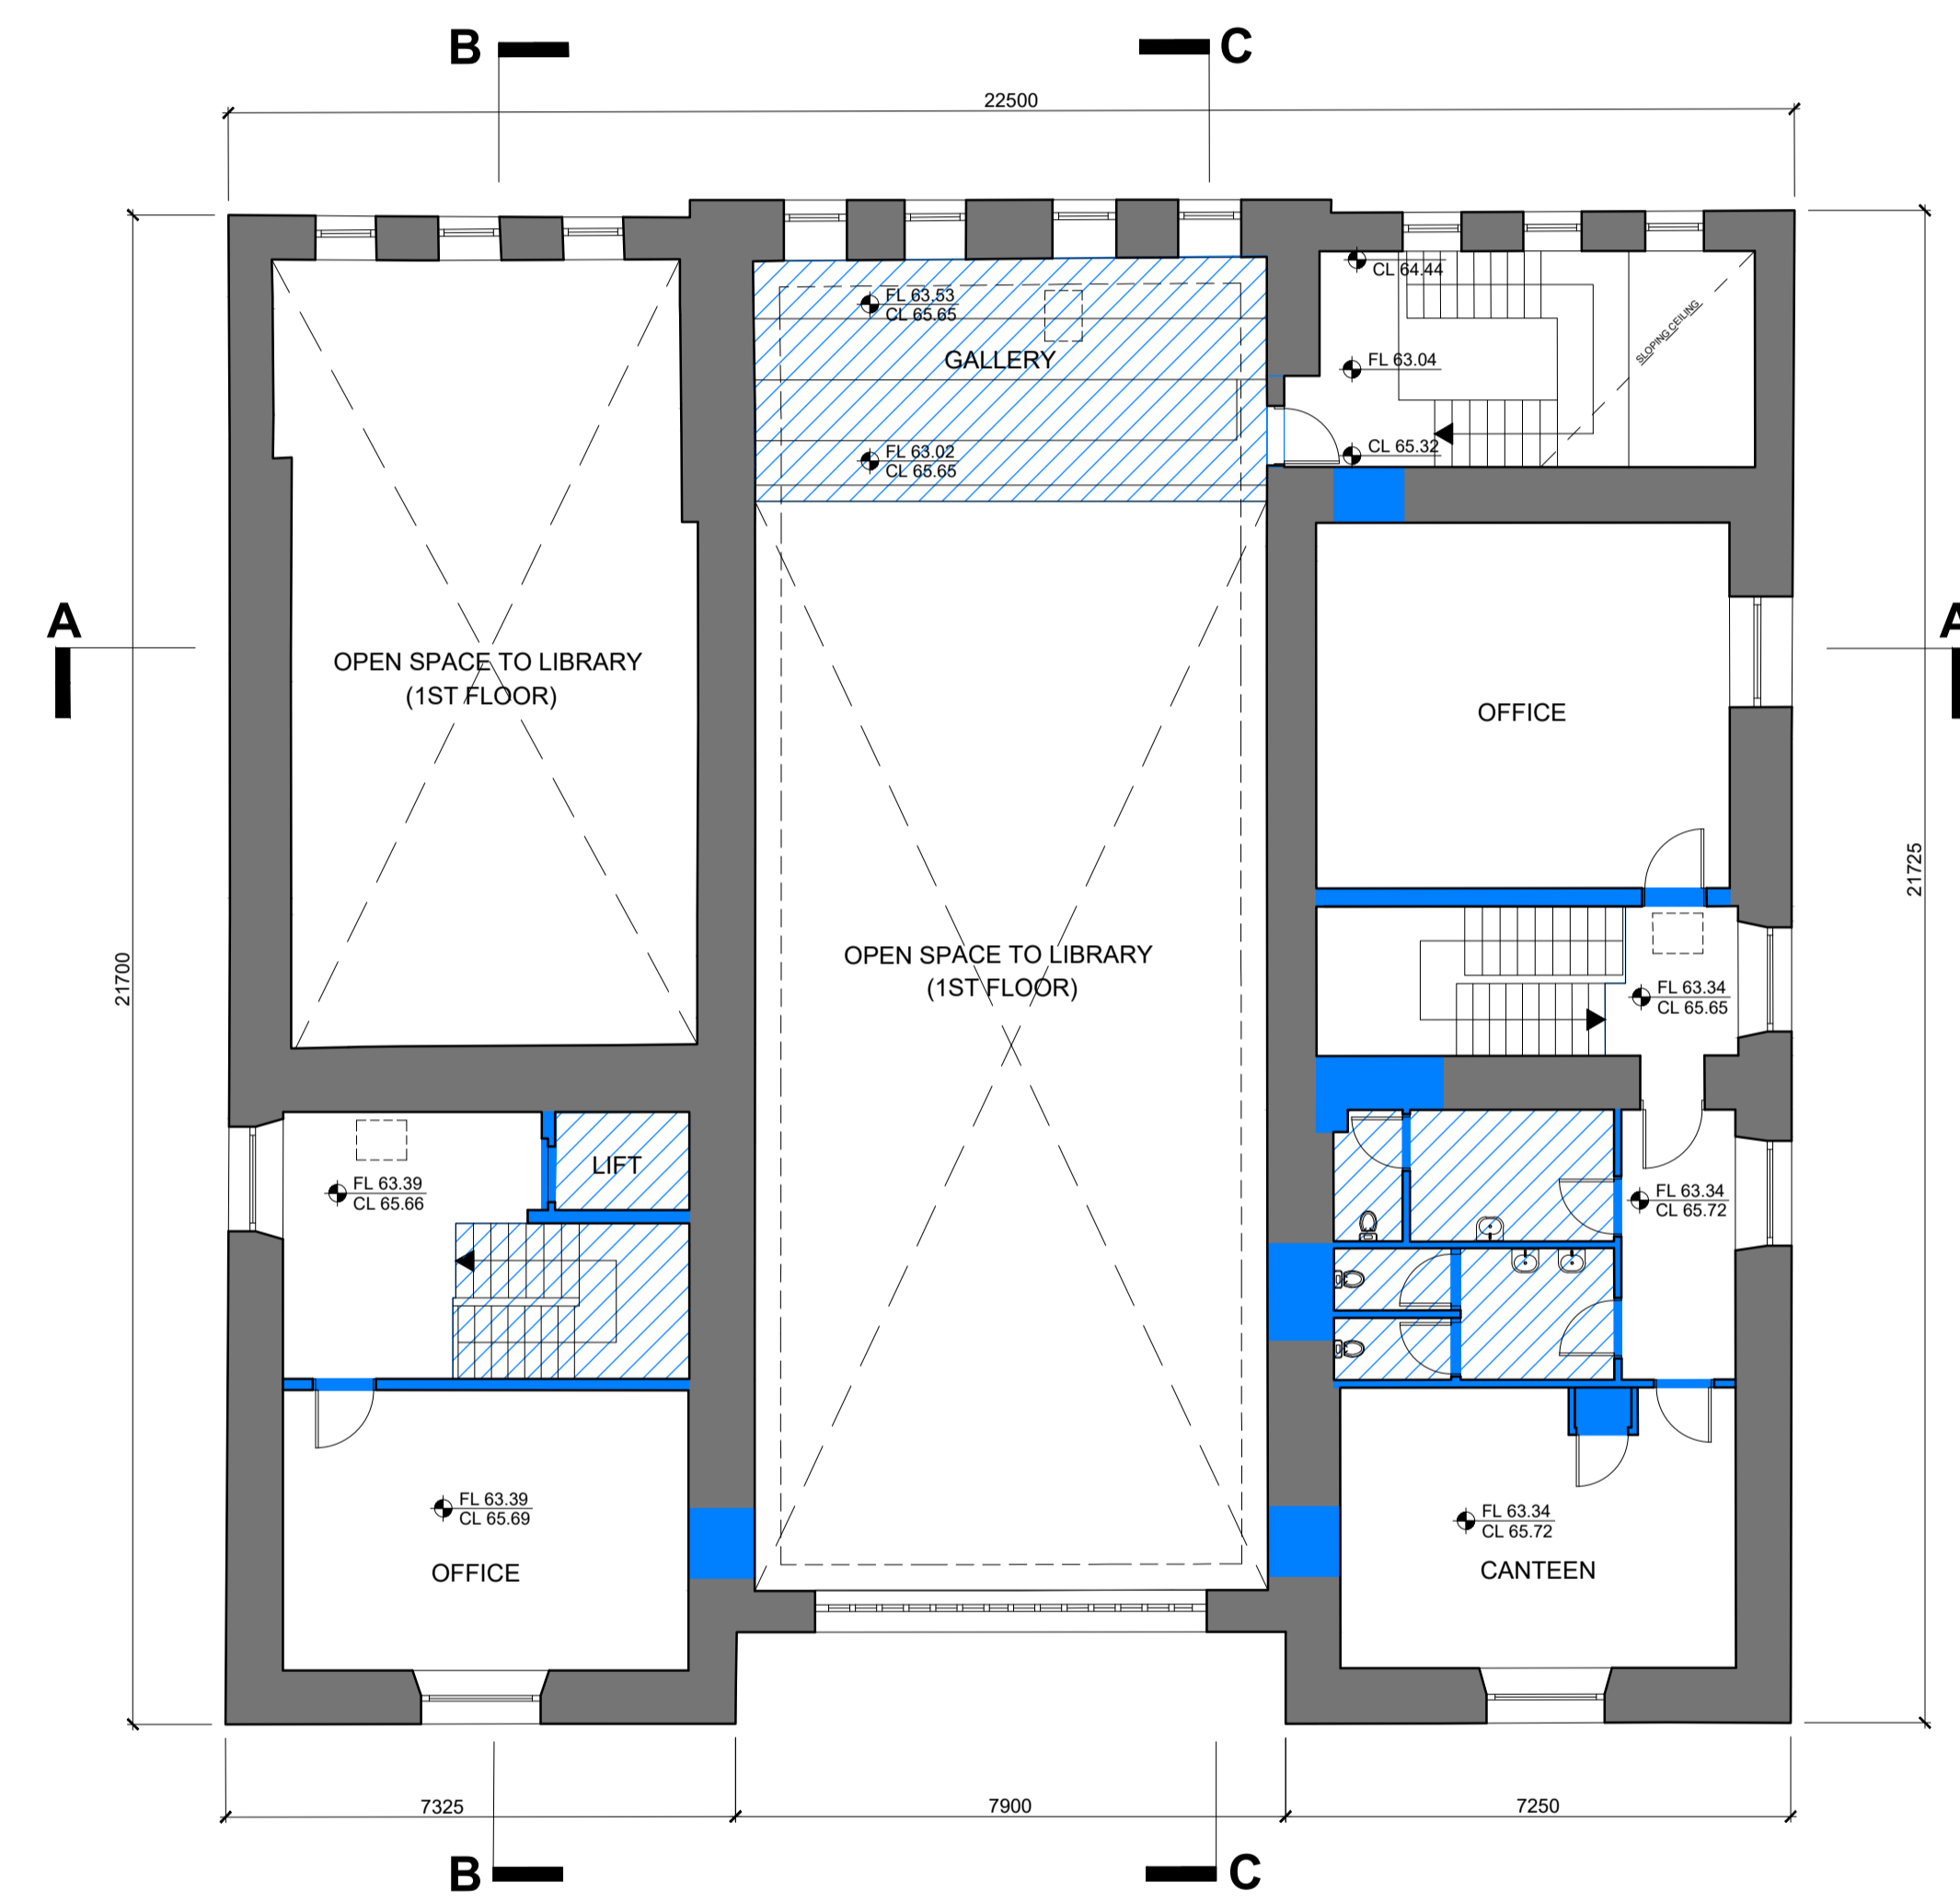

2 EXISTING SECOND FLOOR PLAN
 1:100@A1, 1:200@A3

REV	DTE	DRN	ISSUE

reddyarchitecture+urbanism

Reddy Architecture + Urbanism
 Dublin Office,
 Dartry Mills, Dartry Road, Dublin 6.
 T. +353 (0)1 4887000
 W. www.reddyarchitecture.com
 E. info@reddyarchitecture.com

3.0 PLANNING

JOB
**SHACKLETON MUSIEM
 ATHY HERITAGE CENTRE**

CLIENT
KILDARE COUNTY COUNCIL

DRAWING
Existing First Floor & Second Floor Plan

DATE	14.01.2019	SCALE	1:100 @ A1
DRN.	LK	CHECKED	MK
JOB NO.	P16-232K-RAU-XX-ZZ-DR-A-31001	DWG NO.	
REVISION			P03.01

ORIGINAL SHEET SIZE = A1