


DO NOT SCALE FROM THIS DRAWING. USE FIGURED DIMENSIONS IN ALL CASES. VERIFY DIMENSIONS ON SITE AND REPORT ANY DISCREPANCIES TO THE ARCHITECT IMMEDIATELY. THIS DRAWING TO BE READ IN CONJUNCTION WITH THE ARCHITECT'S SPECIFICATION. © THIS DRAWING IS COPYRIGHT AND MAY ONLY BE REPRODUCED WITH THE ARCHITECT'S PERMISSION.

NOTES

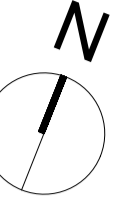

EXTERNAL ENVELOPE: EXISTING BUILDING
 Repair roof and replace roof tiles as required
 Re-point and repair parapets
 Overhaul and repair existing doors
 Repair existing windows
 Re-point and clean existing masonry and brickwork
 Redress lead linings
 Repair or replace gutters and down-pipes as required
 Remove wiring and associated fixings

INTERNAL WORKS
 Provision of new floors where lift and 2 No. stairs have been removed
 Complete internal redecoration
 Repair existing doors
 Level floor levels throughout.
 New lighting and electrics throughout

REV	DTE	DRN	ISSUE

Reddy Architecture + Urbanism
 Dublin Office
 Dartry Mills, Dartry Road, Dublin 6.
 T. +353 (0)1 4987000
 W. www.reddyarchitecture.com
 E. info@reddyarchitecture.com

3.0 PLANNING


JOB
 SHACKLETON MUSUEM
 ATHY HERITAGE CENTRE

CLIENT
 KILDARE COUNTY COUNCIL

DRAWING
 Existing Roof Plan

DATE	14.01.2019	SCALE	1:100 @ A1
DRN.	LK	CHECKED	MK

JOB NO.	DWG NO.	REVISION
P16-232K-RAU-XX-03-DR-A-31001	P03.01	

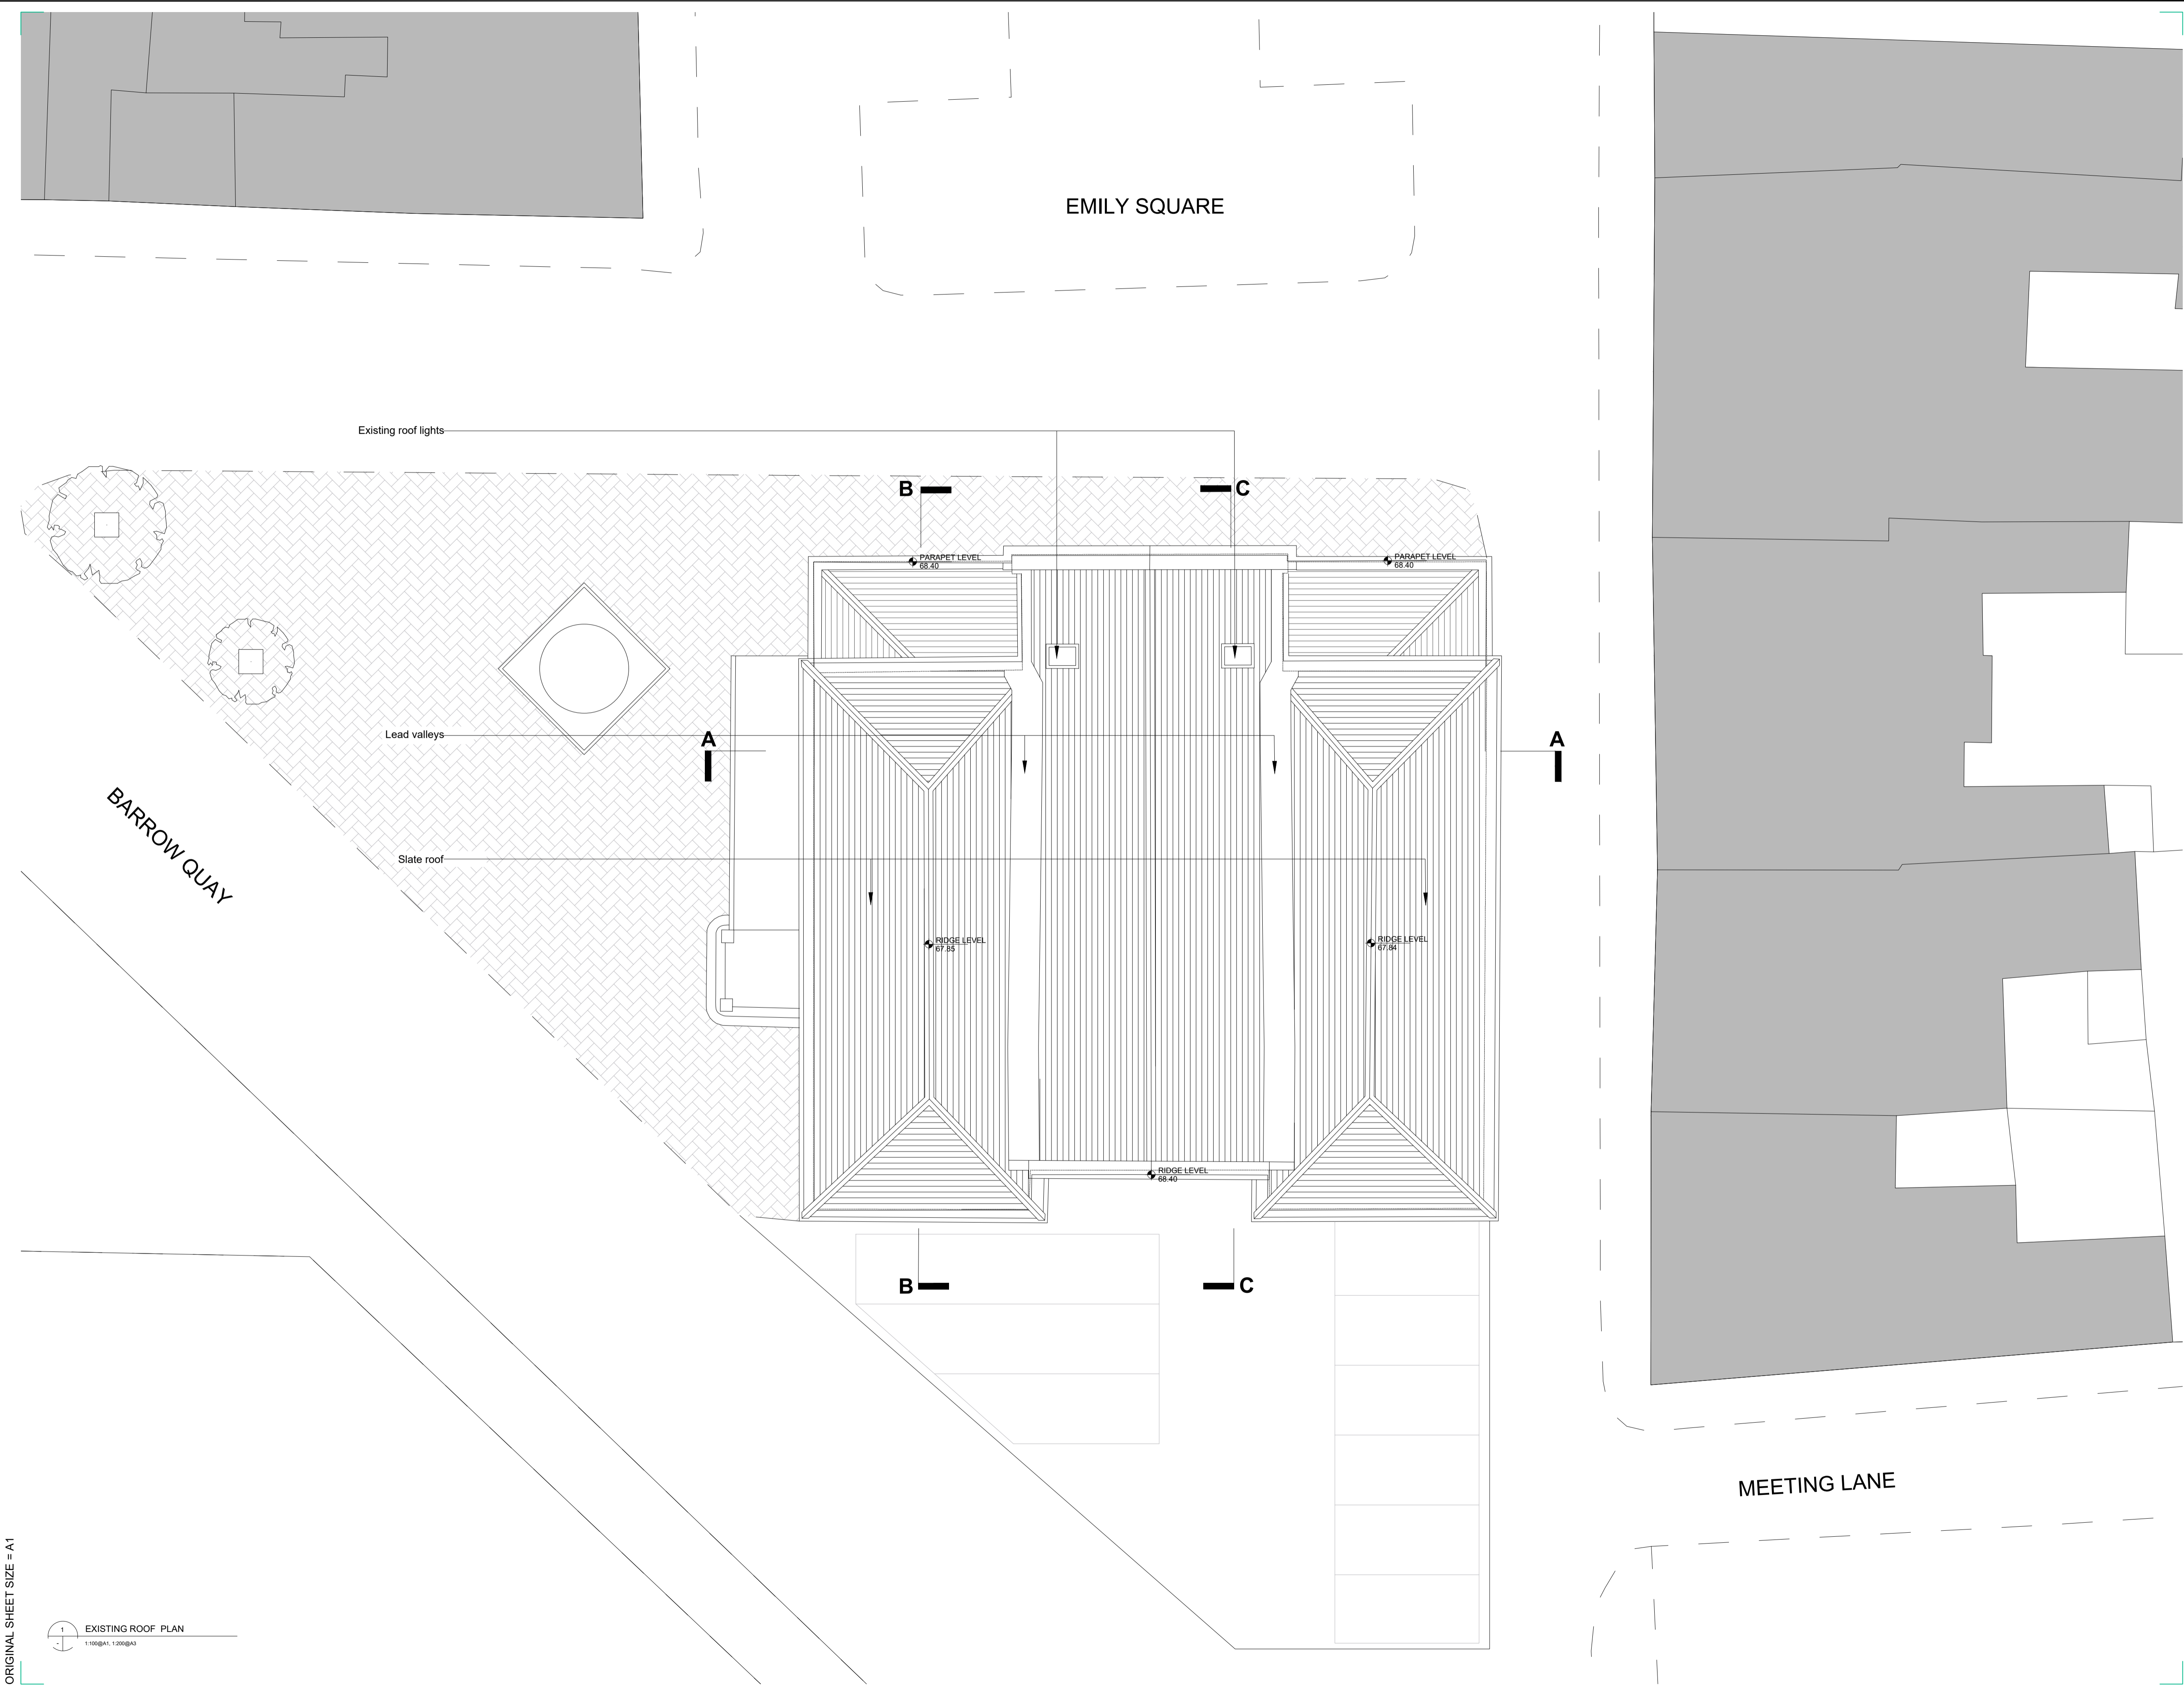

ORIGINAL SHEET SIZE = A1

EXISTING ROOF PLAN
 1:100 @ A1, 1:200 @ A2