
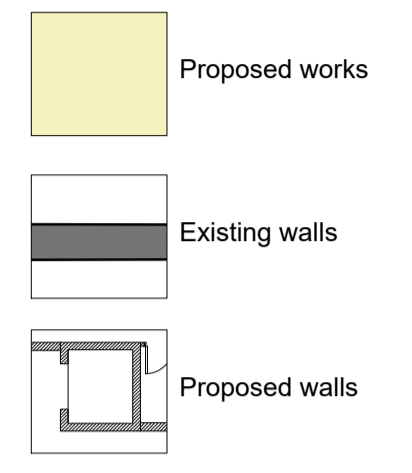


DO NOT SCALE FROM THIS DRAWING. USE FIGURED DIMENSIONS IN ALL CASES.
 VERIFY DIMENSIONS ON SITE AND REPORT ANY DISCREPANCIES TO THE ARCHITECTS IMMEDIATELY. THIS DRAWING TO BE READ IN CONJUNCTION WITH THE ARCHITECTS SPECIFICATION. © THIS DRAWING IS COPYRIGHT AND MAY ONLY BE REPRODUCED WITH THE ARCHITECTS PERMISSION.

NOTES

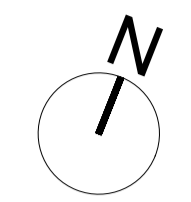

EXTERNAL ENVELOPE: EXISTING BUILDING
 Repair roof and replace roof tiles as required
 Re-point and repair parapets
 Overhaul and repair existing doors
 Replace/repair existing windows throughout
 Re-point and clean existing masonry and brickwork
 Redress lead linings
 Repair or replace gutters and down-pipes as required
 Remove wiring and associated fixings

INTERNAL WORKS
 Provision of new floors where lift and 2 No. stairs have been removed
 Complete internal redecoration
 Repair existing doors
 Level floor levels throughout.
 New lighting and electrics throughout

REV	DTE	DRN	ISSUE

reddy architecture + urbanism

Reddy Architecture + Urbanism
 Dublin Office
 Dartry Mills, Dartry Road, Dublin 6.
 T: +353 (0)1 4887000
 W: www.reddyarchitecture.com
 E: info@reddyarchitecture.com

3.0 PLANNING

JOB
**SHACKLETON MUSEUM
 ATHY HERITAGE CENTRE**

CLIENT
KILDARE COUNTY COUNCIL

DRAWING
Proposed First Floor & Second Floor Plan

DATE	14.01.2019	SCALE	1:100 @ A1
DRN.	LK	CHECKED	MK
JOB NO.		DWG NO.	
P16-232K-RAU-XX-ZZ-DR-A-31002			P03.01


Replace 10 No. sash windows with casement windows to replicate original 1913 design

New mezzanine with balcony overlooking first floor exhibition space

Timber floor finish


Provide new access to attic for plant in roof space

Existing Diocletian window

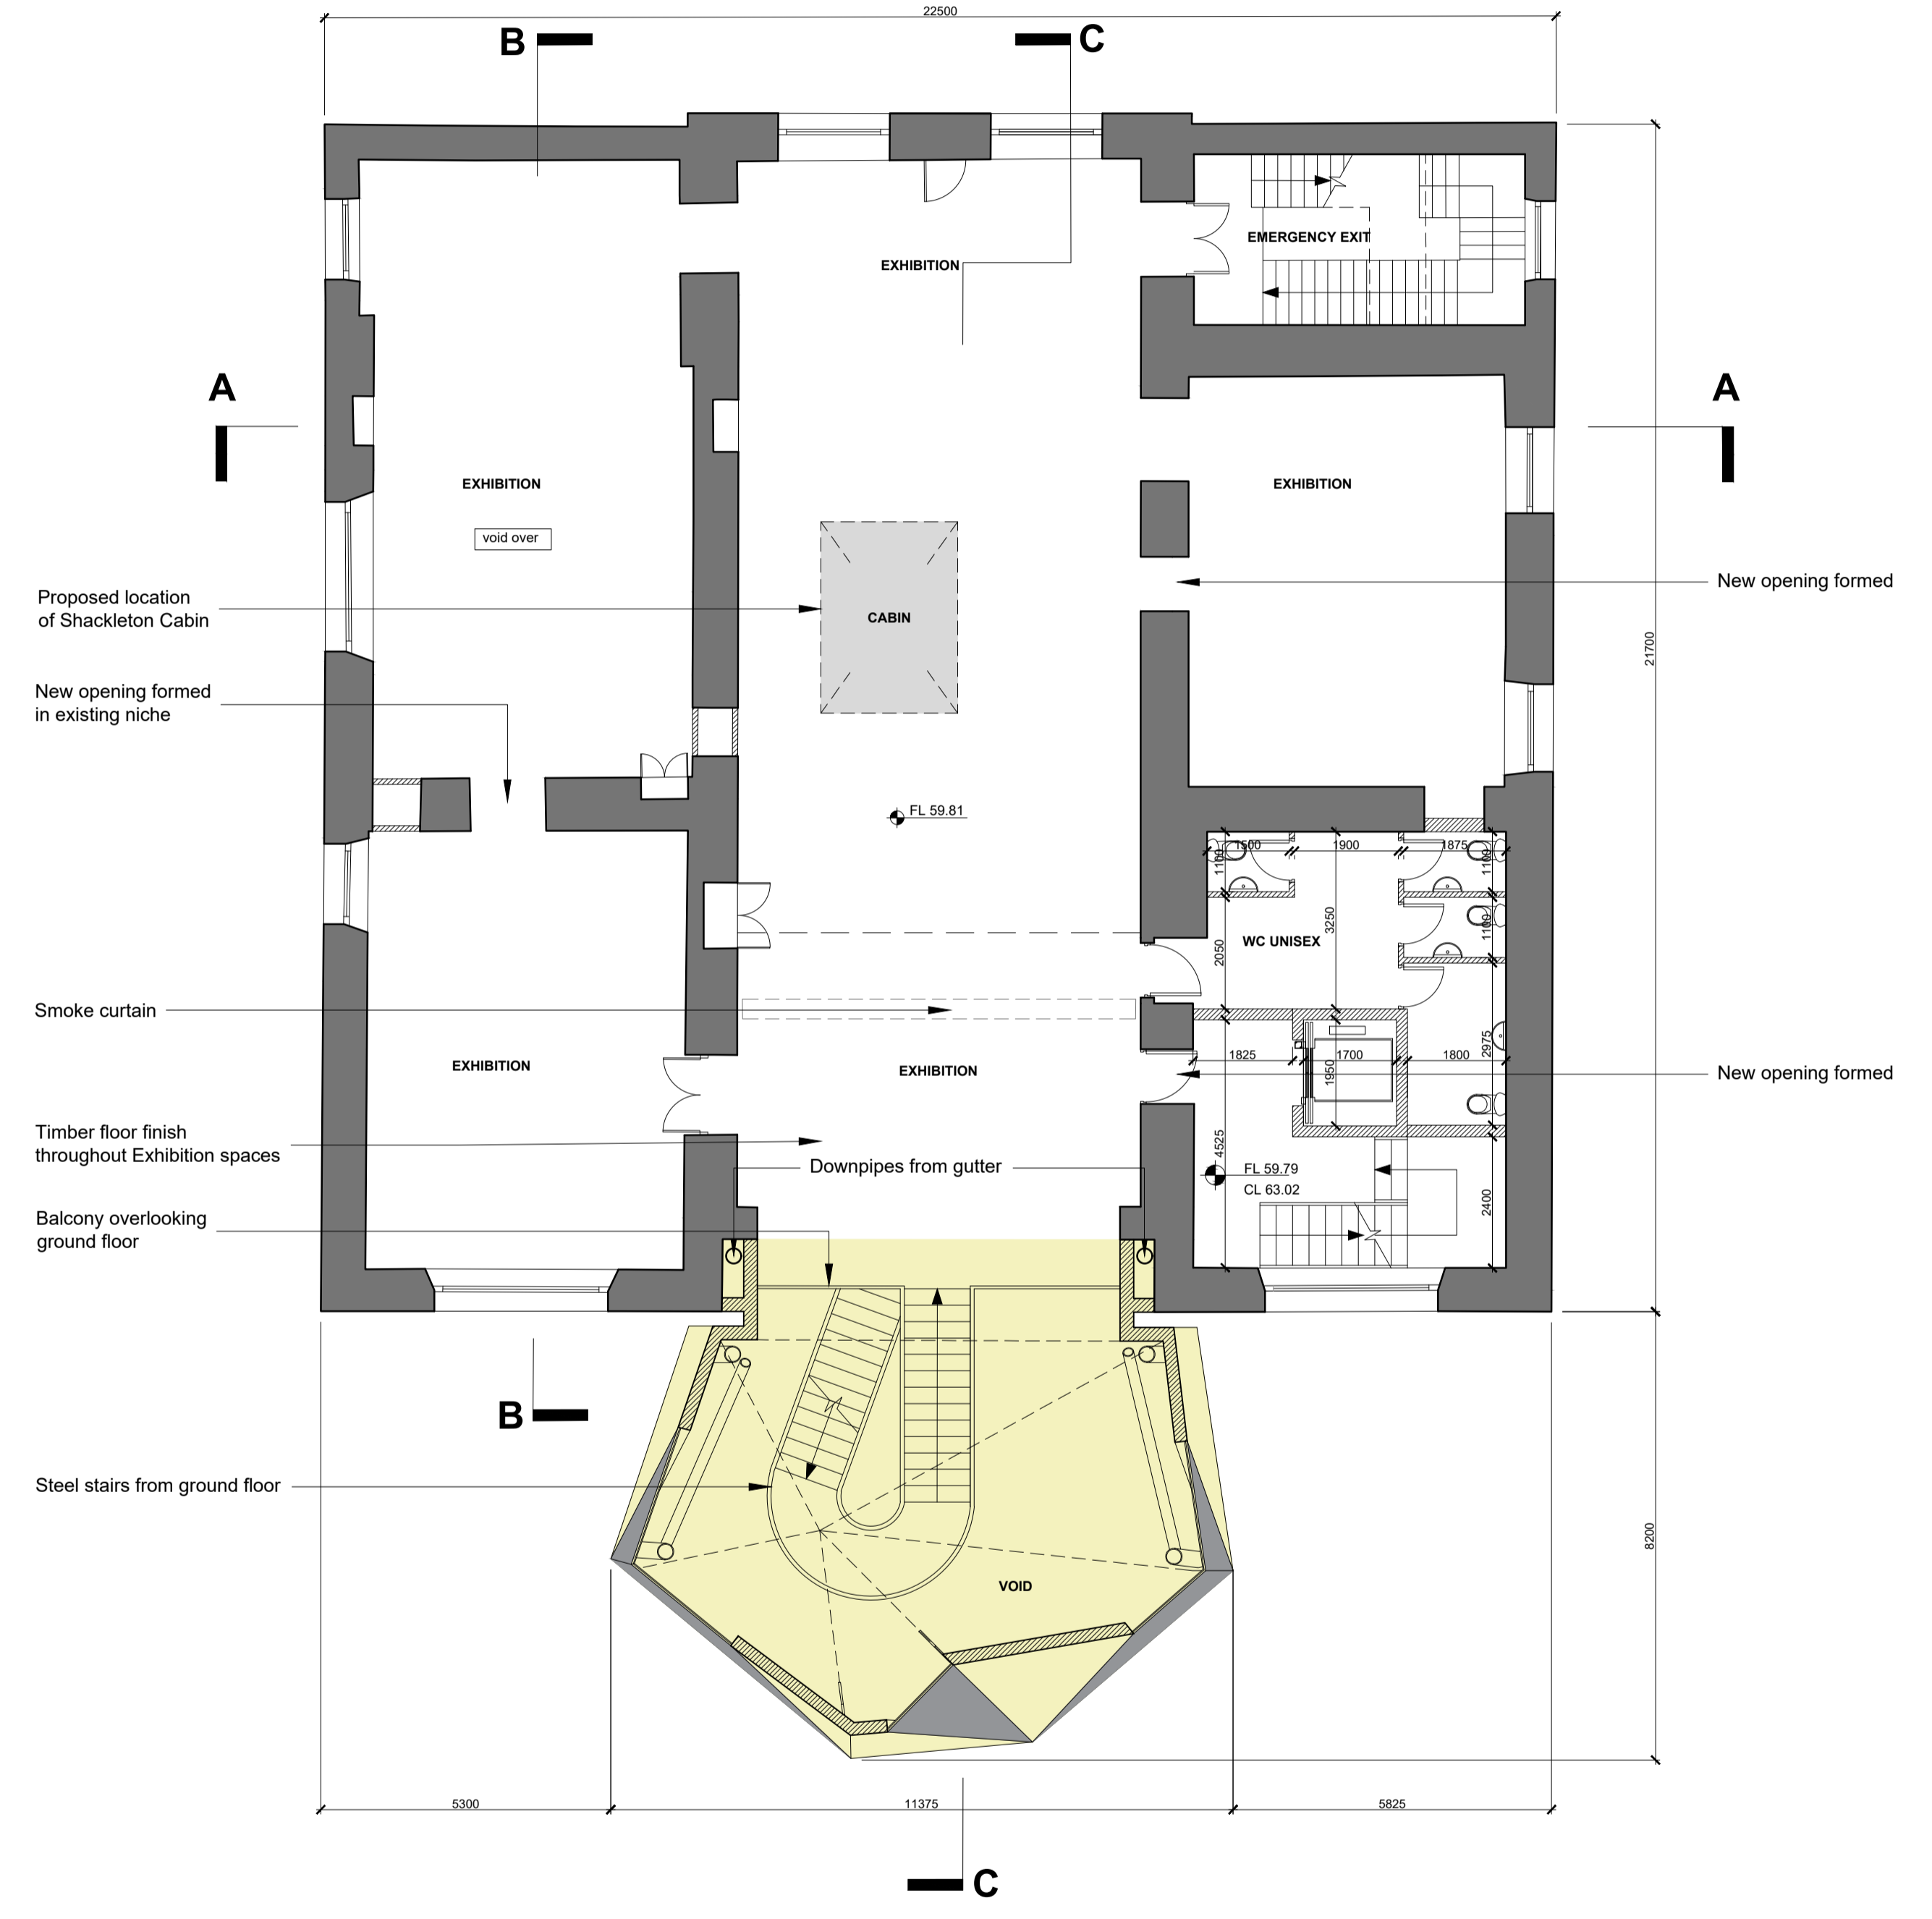

1 PROPOSED FIRST FLOOR PLAN
 1:100@A1, 1:200@A3

ORIGINAL SHEET SIZE = A1

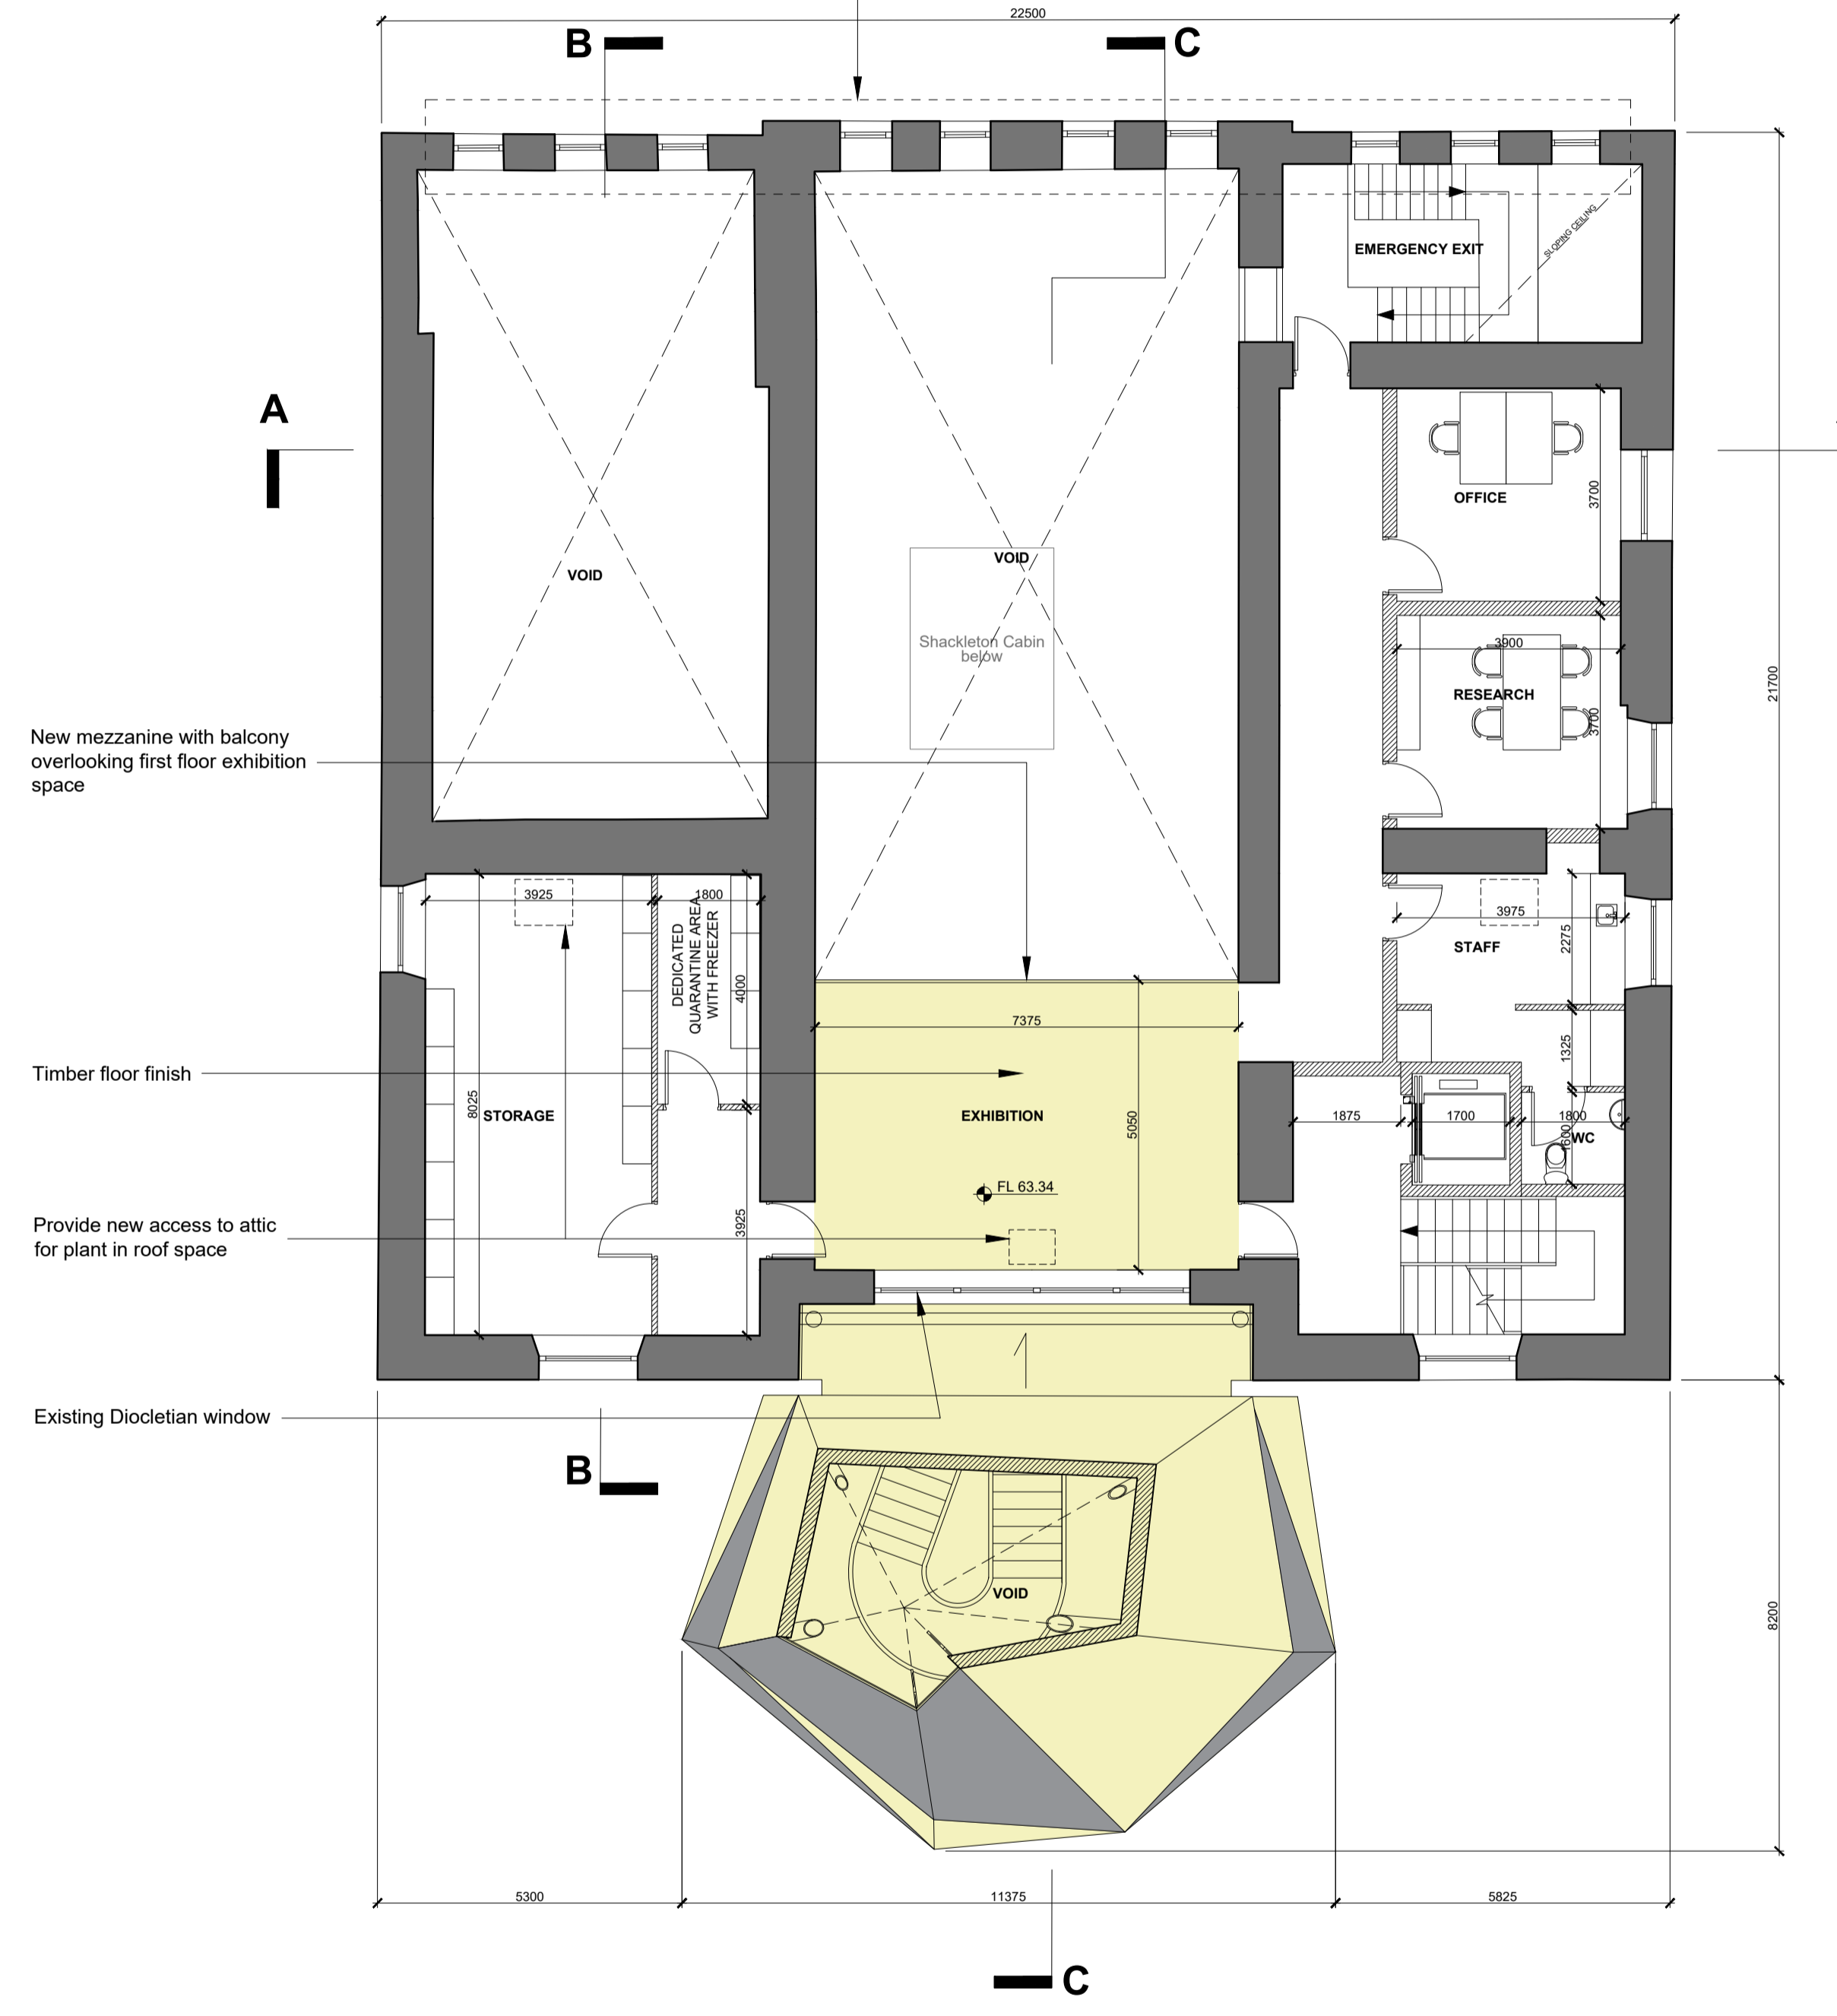

2 PROPOSED SECOND FLOOR PLAN
 1:100@A1, 1:200@A3