



DO NOT SCALE FROM THIS DRAWING. USE FIGURED DIMENSIONS IN ALL CASES.
 VERIFY DIMENSIONS ON SITE AND REPORT ANY DISCREPANCIES TO THE ARCHITECTS IMMEDIATELY. THIS DRAWING TO BE READ IN CONJUNCTION WITH THE ARCHITECTS SPECIFICATION. © THIS DRAWING IS COPYRIGHT AND MAY ONLY BE REPRODUCED WITH THE ARCHITECTS PERMISSION.

NOTES


 Demolitions

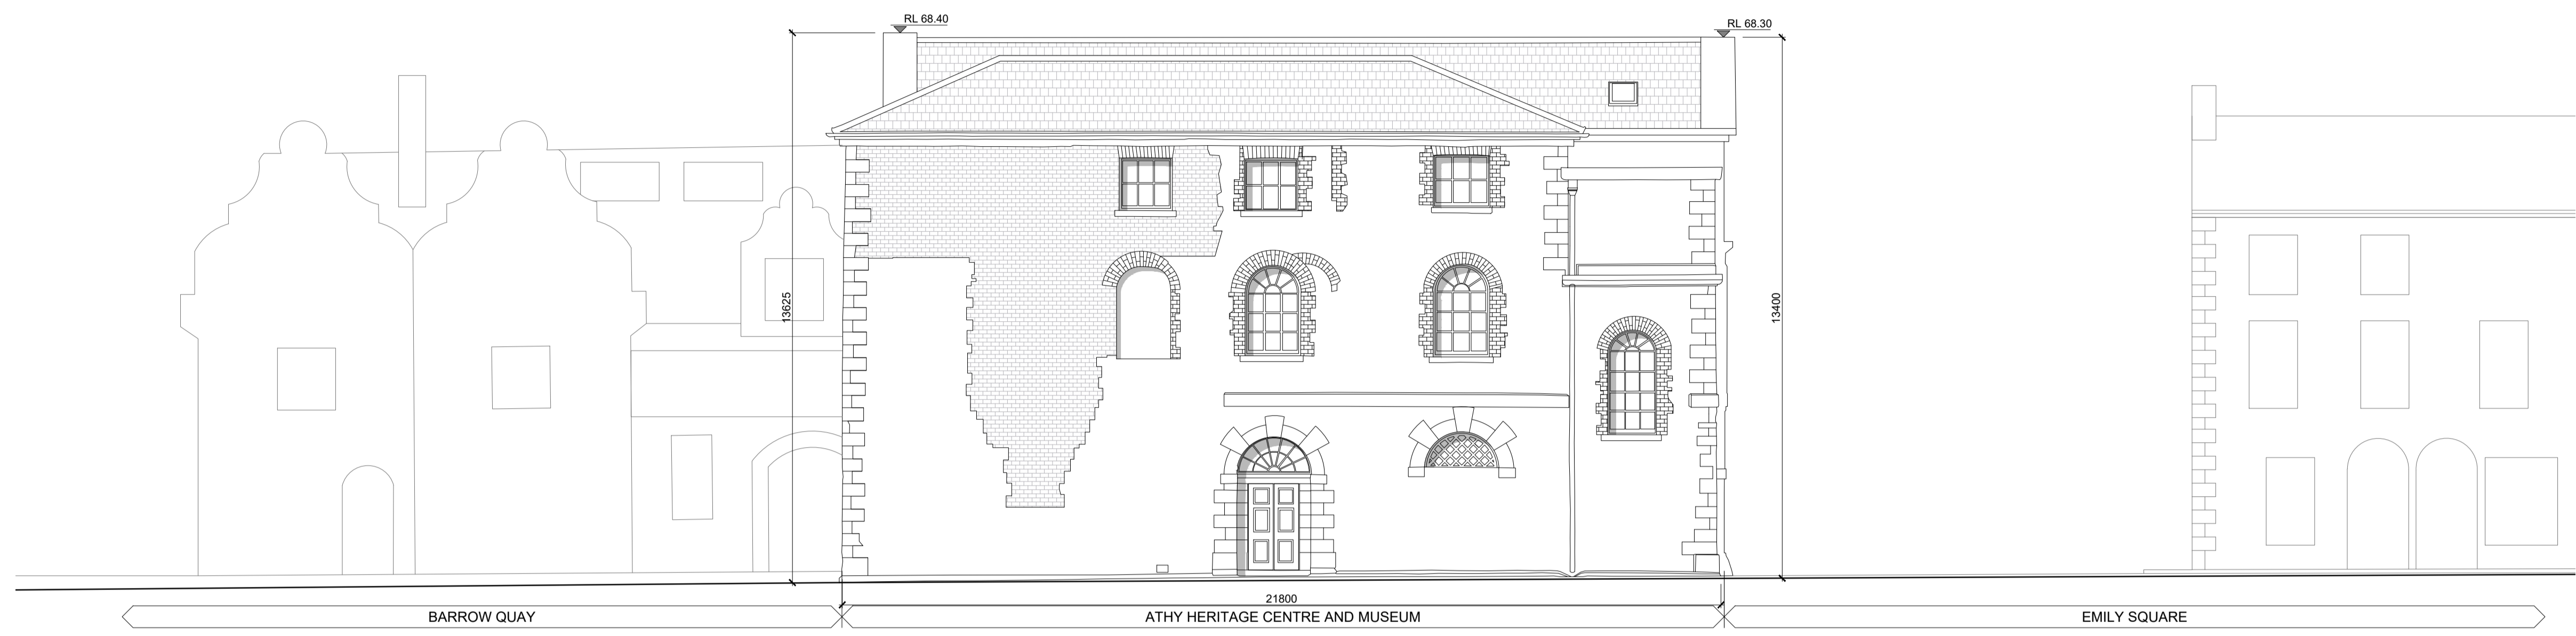

1 EXISTING EAST ELEVATION
 1:100@A1, 1:200@A3

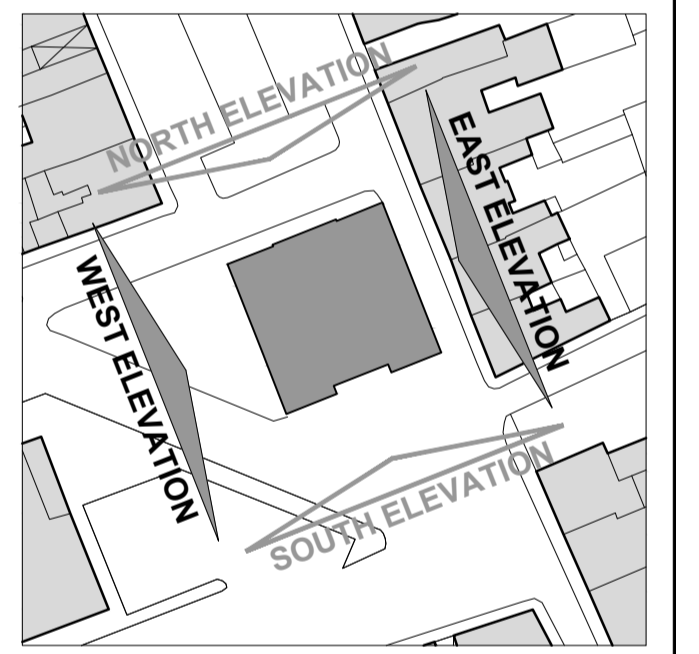

3 ELEVATION KEY
 NOT TO SCALE

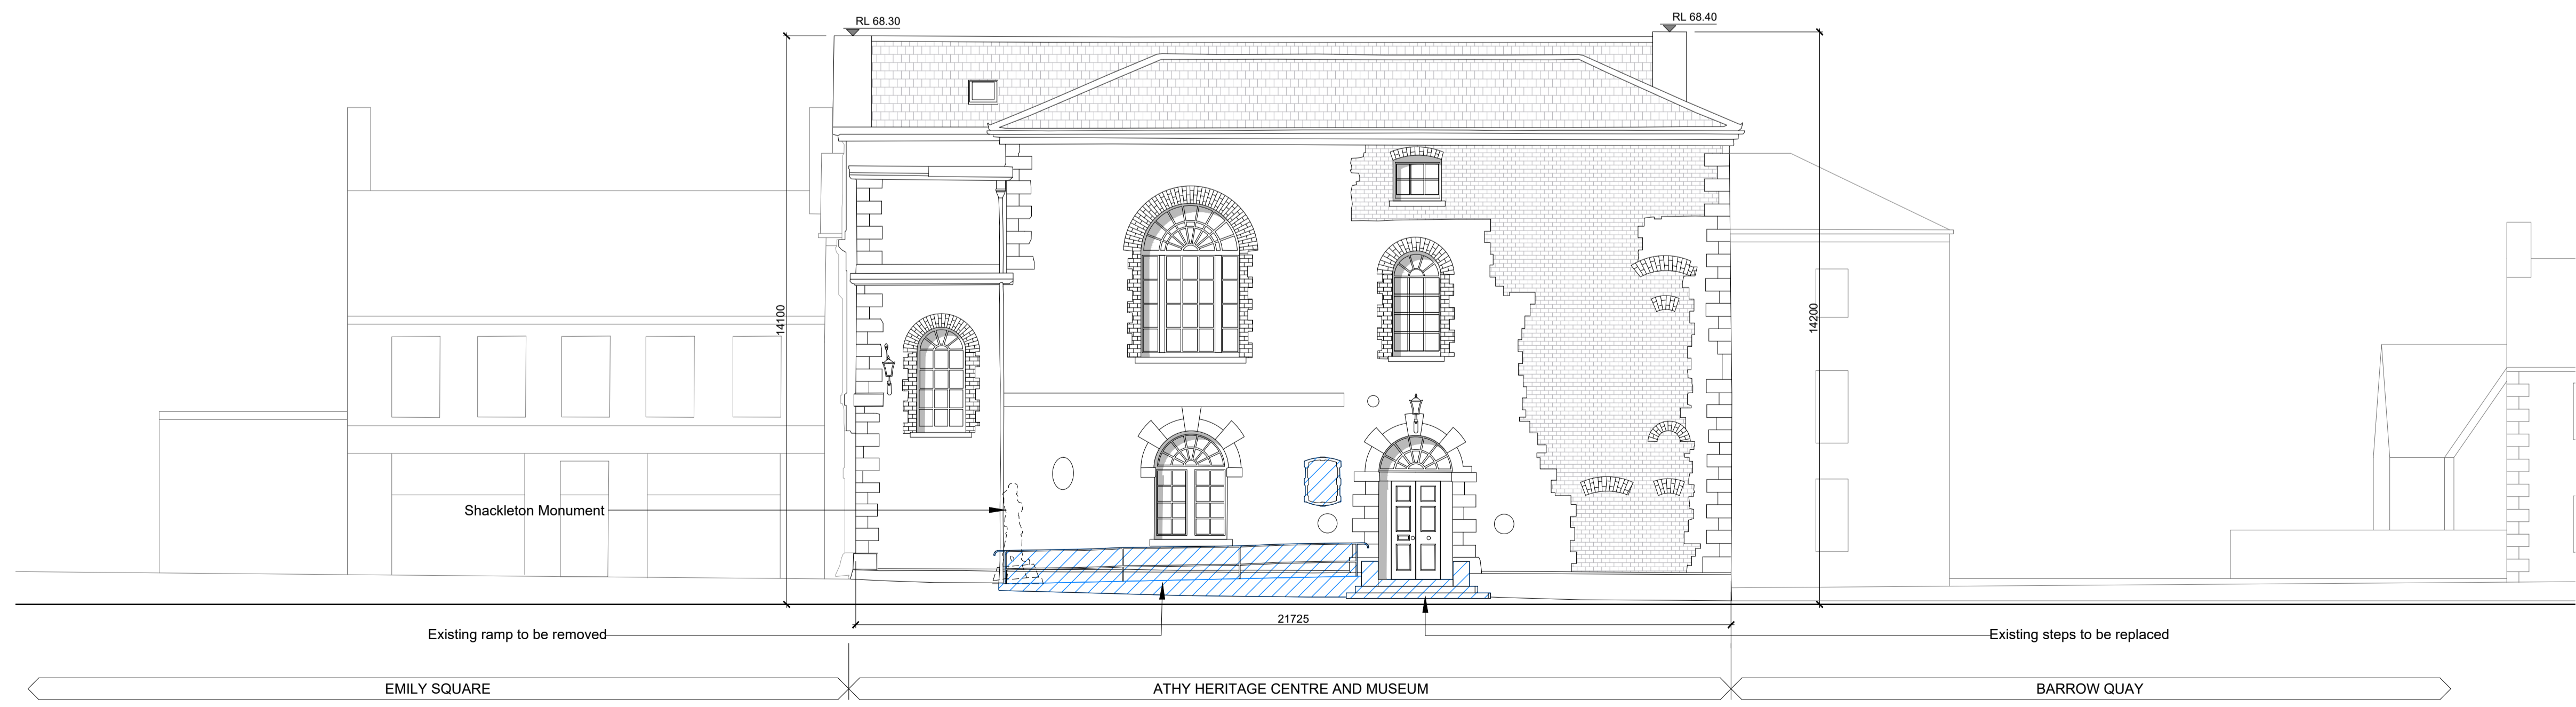

2 EXISTING WEST ELEVATION
 1:100@A1, 1:200@A3

REV	DTE	DRN	ISSUE

reddyarchitecture+urbanism

Reddy Architecture + Urbanism
 Dublin Office
 Diertry Mills, Diertry Road, Dublin 6.
 T. +353 (0)1 4987000
 W. www.reddyarchitecture.com
 E. info@reddyarchitecture.com

3.0 PLANNING

JOB
**SHACKLETON MUSEUM
 ATHY HERITAGE CENTRE**

CLIENT
KILDARE COUNTY COUNCIL

DRAWING
Existing East and West Elevations

DATE	14.01.2019	SCALE	1:100 @ A1
DRN.	LK	CHECKED	MK
JOB NO.		DWG NO.	
		REVISION	

P16-232K-RAU-XX-XX-DR-A-32002 P03.01

ORIGINAL SHEET SIZE = A1