


DO NOT SCALE FROM THIS DRAWING. USE FIGURED DIMENSIONS IN ALL CASES. VERIFY DIMENSIONS ON SITE AND REPORT ANY DISCREPANCIES TO THE ARCHITECTS IMMEDIATELY. THIS DRAWING IS TO BE READ IN CONJUNCTION WITH THE ARCHITECTS SPECIFICATION. © THIS DRAWING IS COPYRIGHT AND MAY ONLY BE REPRODUCED WITH THE ARCHITECTS PERMISSION.

NOTES


- 01 Translucent glass
- 02 Transparent glass
- 03 Steel cladding
- 04 Lead cladding

EXTERNAL ENVELOPE: EXISTING BUILDING
 Repair roof and replace roof tiles as required
 Re-point and repair parapets
 Overhaul and repair existing doors
 Replace/repair existing windows throughout
 Re-point and clean existing masonry and brickwork
 Redress lead linings
 Repair or replace gutters and down-pipes as required
 Remove wiring and associated fixings


INTERNAL WORKS
 Provision of new floors where lift and 2 No. stairs have been removed
 Complete internal redecoration
 Repair existing doors
 Level floor levels throughout
 New lighting and electrics throughout

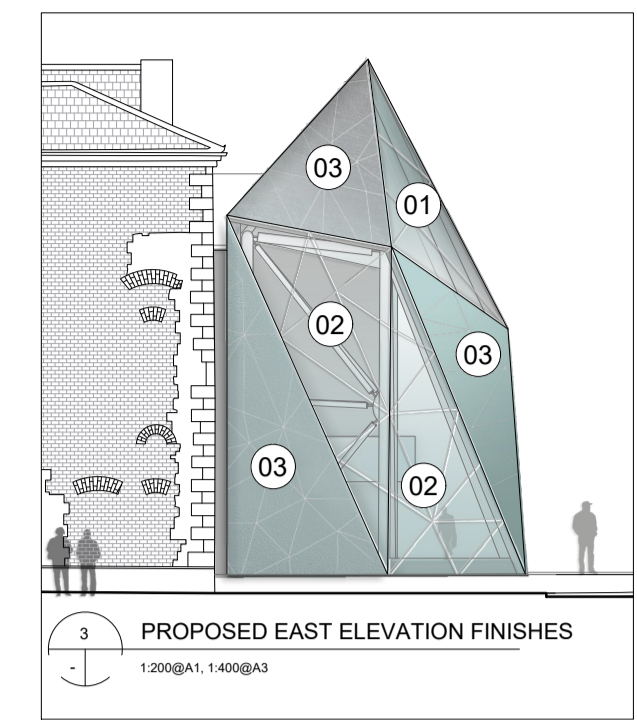

3 PROPOSED EAST ELEVATION FINISHES
 1:200 @ A1, 1:400 @ A3

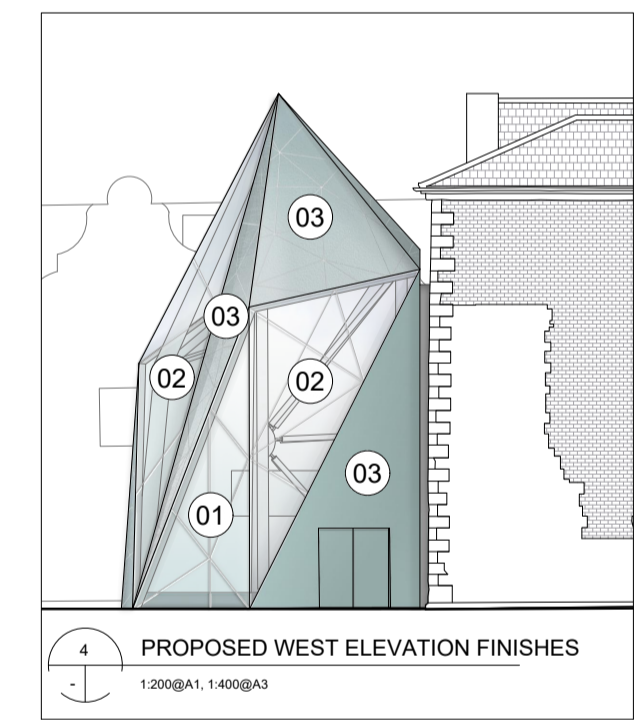

4 PROPOSED WEST ELEVATION FINISHES
 1:200 @ A1, 1:400 @ A3

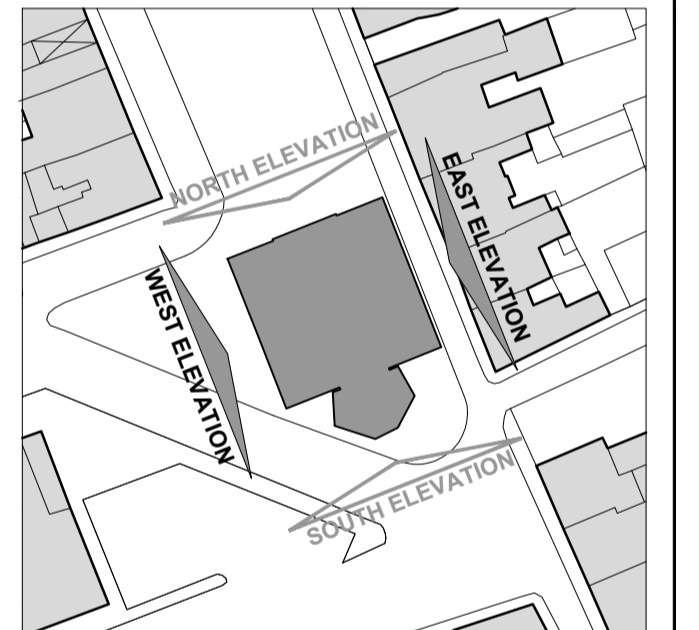

5 ELEVATIONS KEY
 NOT TO SCALE

REV	DTE	DRN	ISSUE

reddy architecture + urbanism
 Reddy Architecture + Urbanism
 Dublin Office
 Dartry Mills, Dartry Road, Dublin 6.
 T. +353 (0)1 4987000
 W. www.reddyarchitecture.com
 E. info@reddyarchitecture.com

3.0 PLANNING


JOB
**SHACKLETON MUSEUM
 ATHY HERITAGE CENTRE**

CLIENT
KILDARE COUNTY COUNCIL


DRAWING
Proposed East and West Elevations

DATE	14.01.2019	SCALE	1:100 @ A1
DRN.	LK	CHECKED	MK

JOB NO.	DWG NO.	REVISION
P16-232K-RAU-XX-XX-DR-A-32004	P03.01	

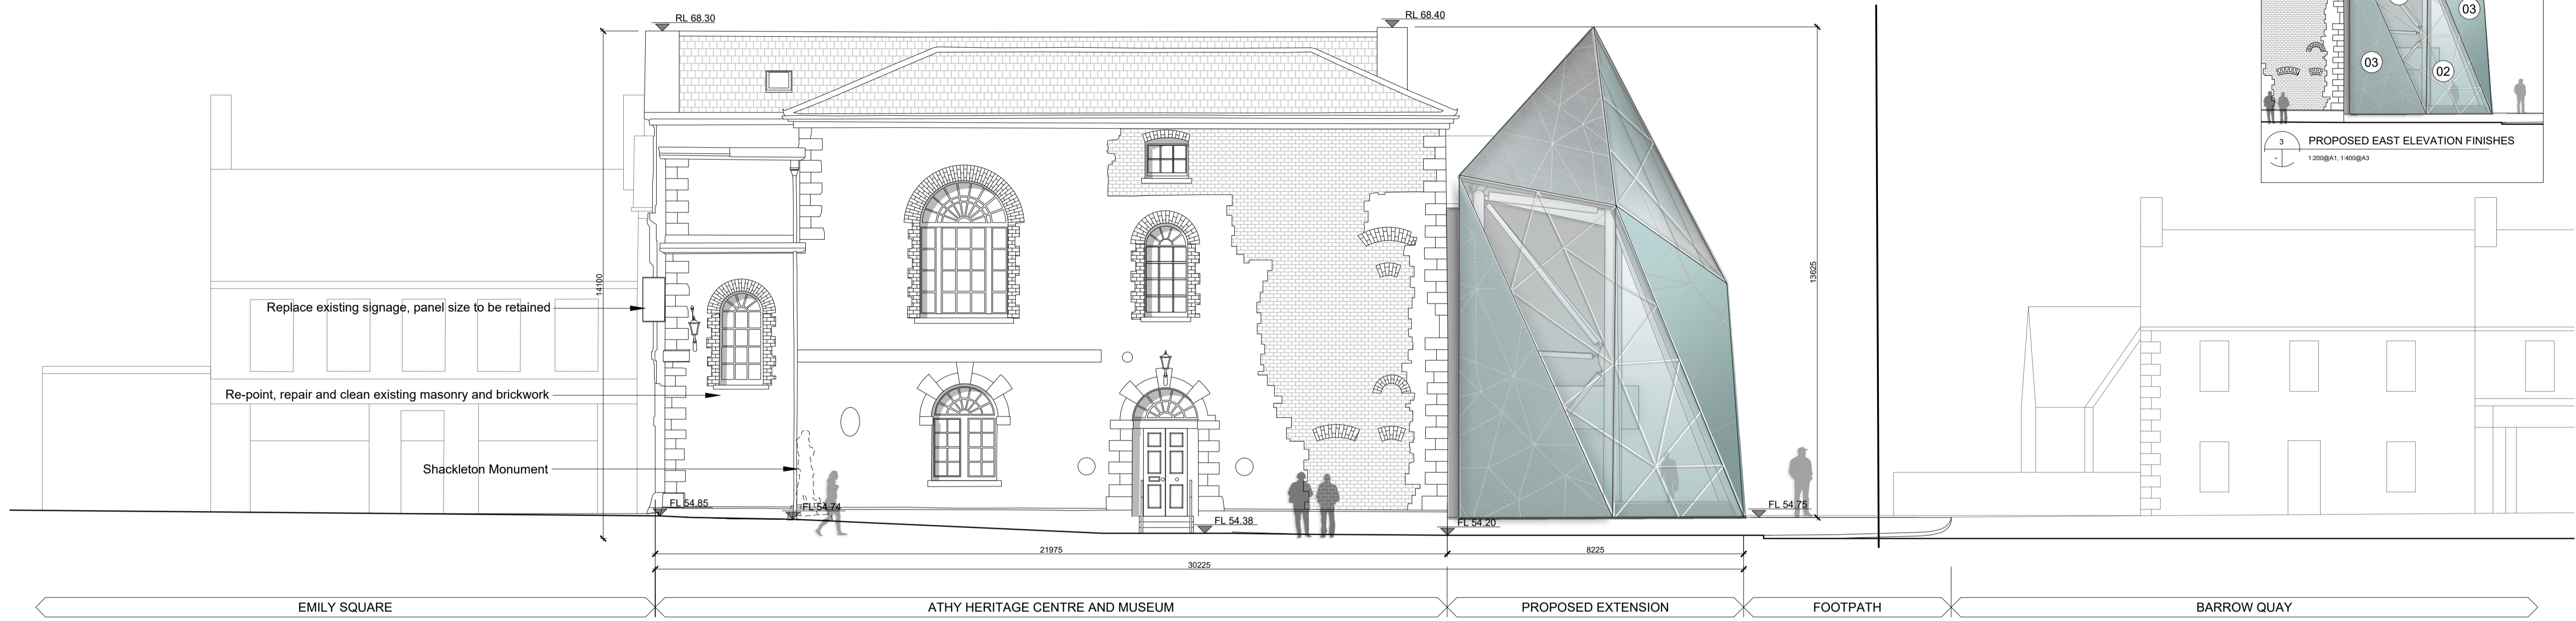

1 PROPOSED EAST ELEVATION
 1:100 @ A1, 1:200 @ A3

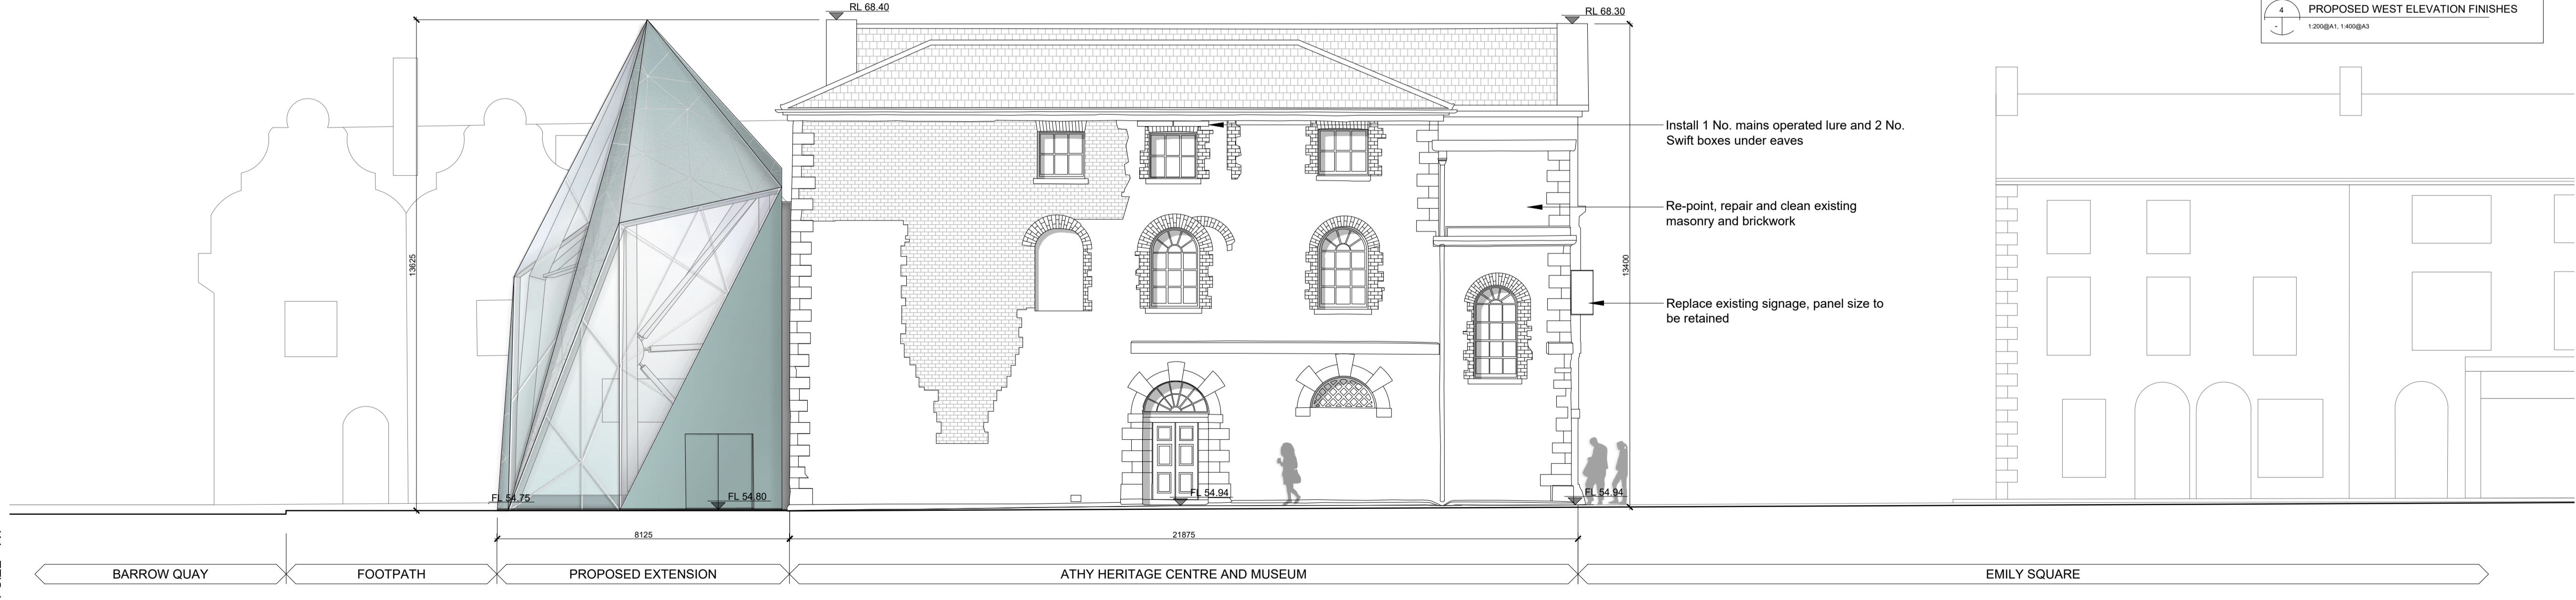

2 PROPOSED WEST ELEVATION
 1:100 @ A1, 1:200 @ A3

ORIGINAL SHEET SIZE = A1