



DO NOT SCALE FROM THIS DRAWING. USE FIGURED DIMENSIONS IN ALL CASES. VERIFY DIMENSIONS ON SITE AND REPORT ANY DISCREPANCIES TO THE ARCHITECTS IMMEDIATELY. THIS DRAWING TO BE READ IN CONJUNCTION WITH THE ARCHITECTS SPECIFICATION, FIRE CERTIFICATE, IAC, OTHER CONSULTANTS ISSUED DRAWINGS AND REPORTS. CONTRACTOR IS RESPONSIBLE FOR:
 1. ALL DIMENSIONS, QUANTITIES AND PERFORMANCE REQUIREMENTS TO BE CONFIRMED ON SITE
 2. ALL INFORMATION THAT PERTAINS SOLELY TO THE FABRICATION PROCESSES OR TO THE TECHNIQUES OF CONSTRUCTION
 3. ALL COORDINATION OF THE WORK OF ALL TRADES
 4. ASSURING CONSISTENCY WITH THE CONTRACT DOCUMENTS
 © THIS DRAWING IS COPYRIGHT AND MAY ONLY BE REPRODUCED WITH THE ARCHITECTS PERMISSION.

Logo / font and colour of gates to be specified at a later phase of the project

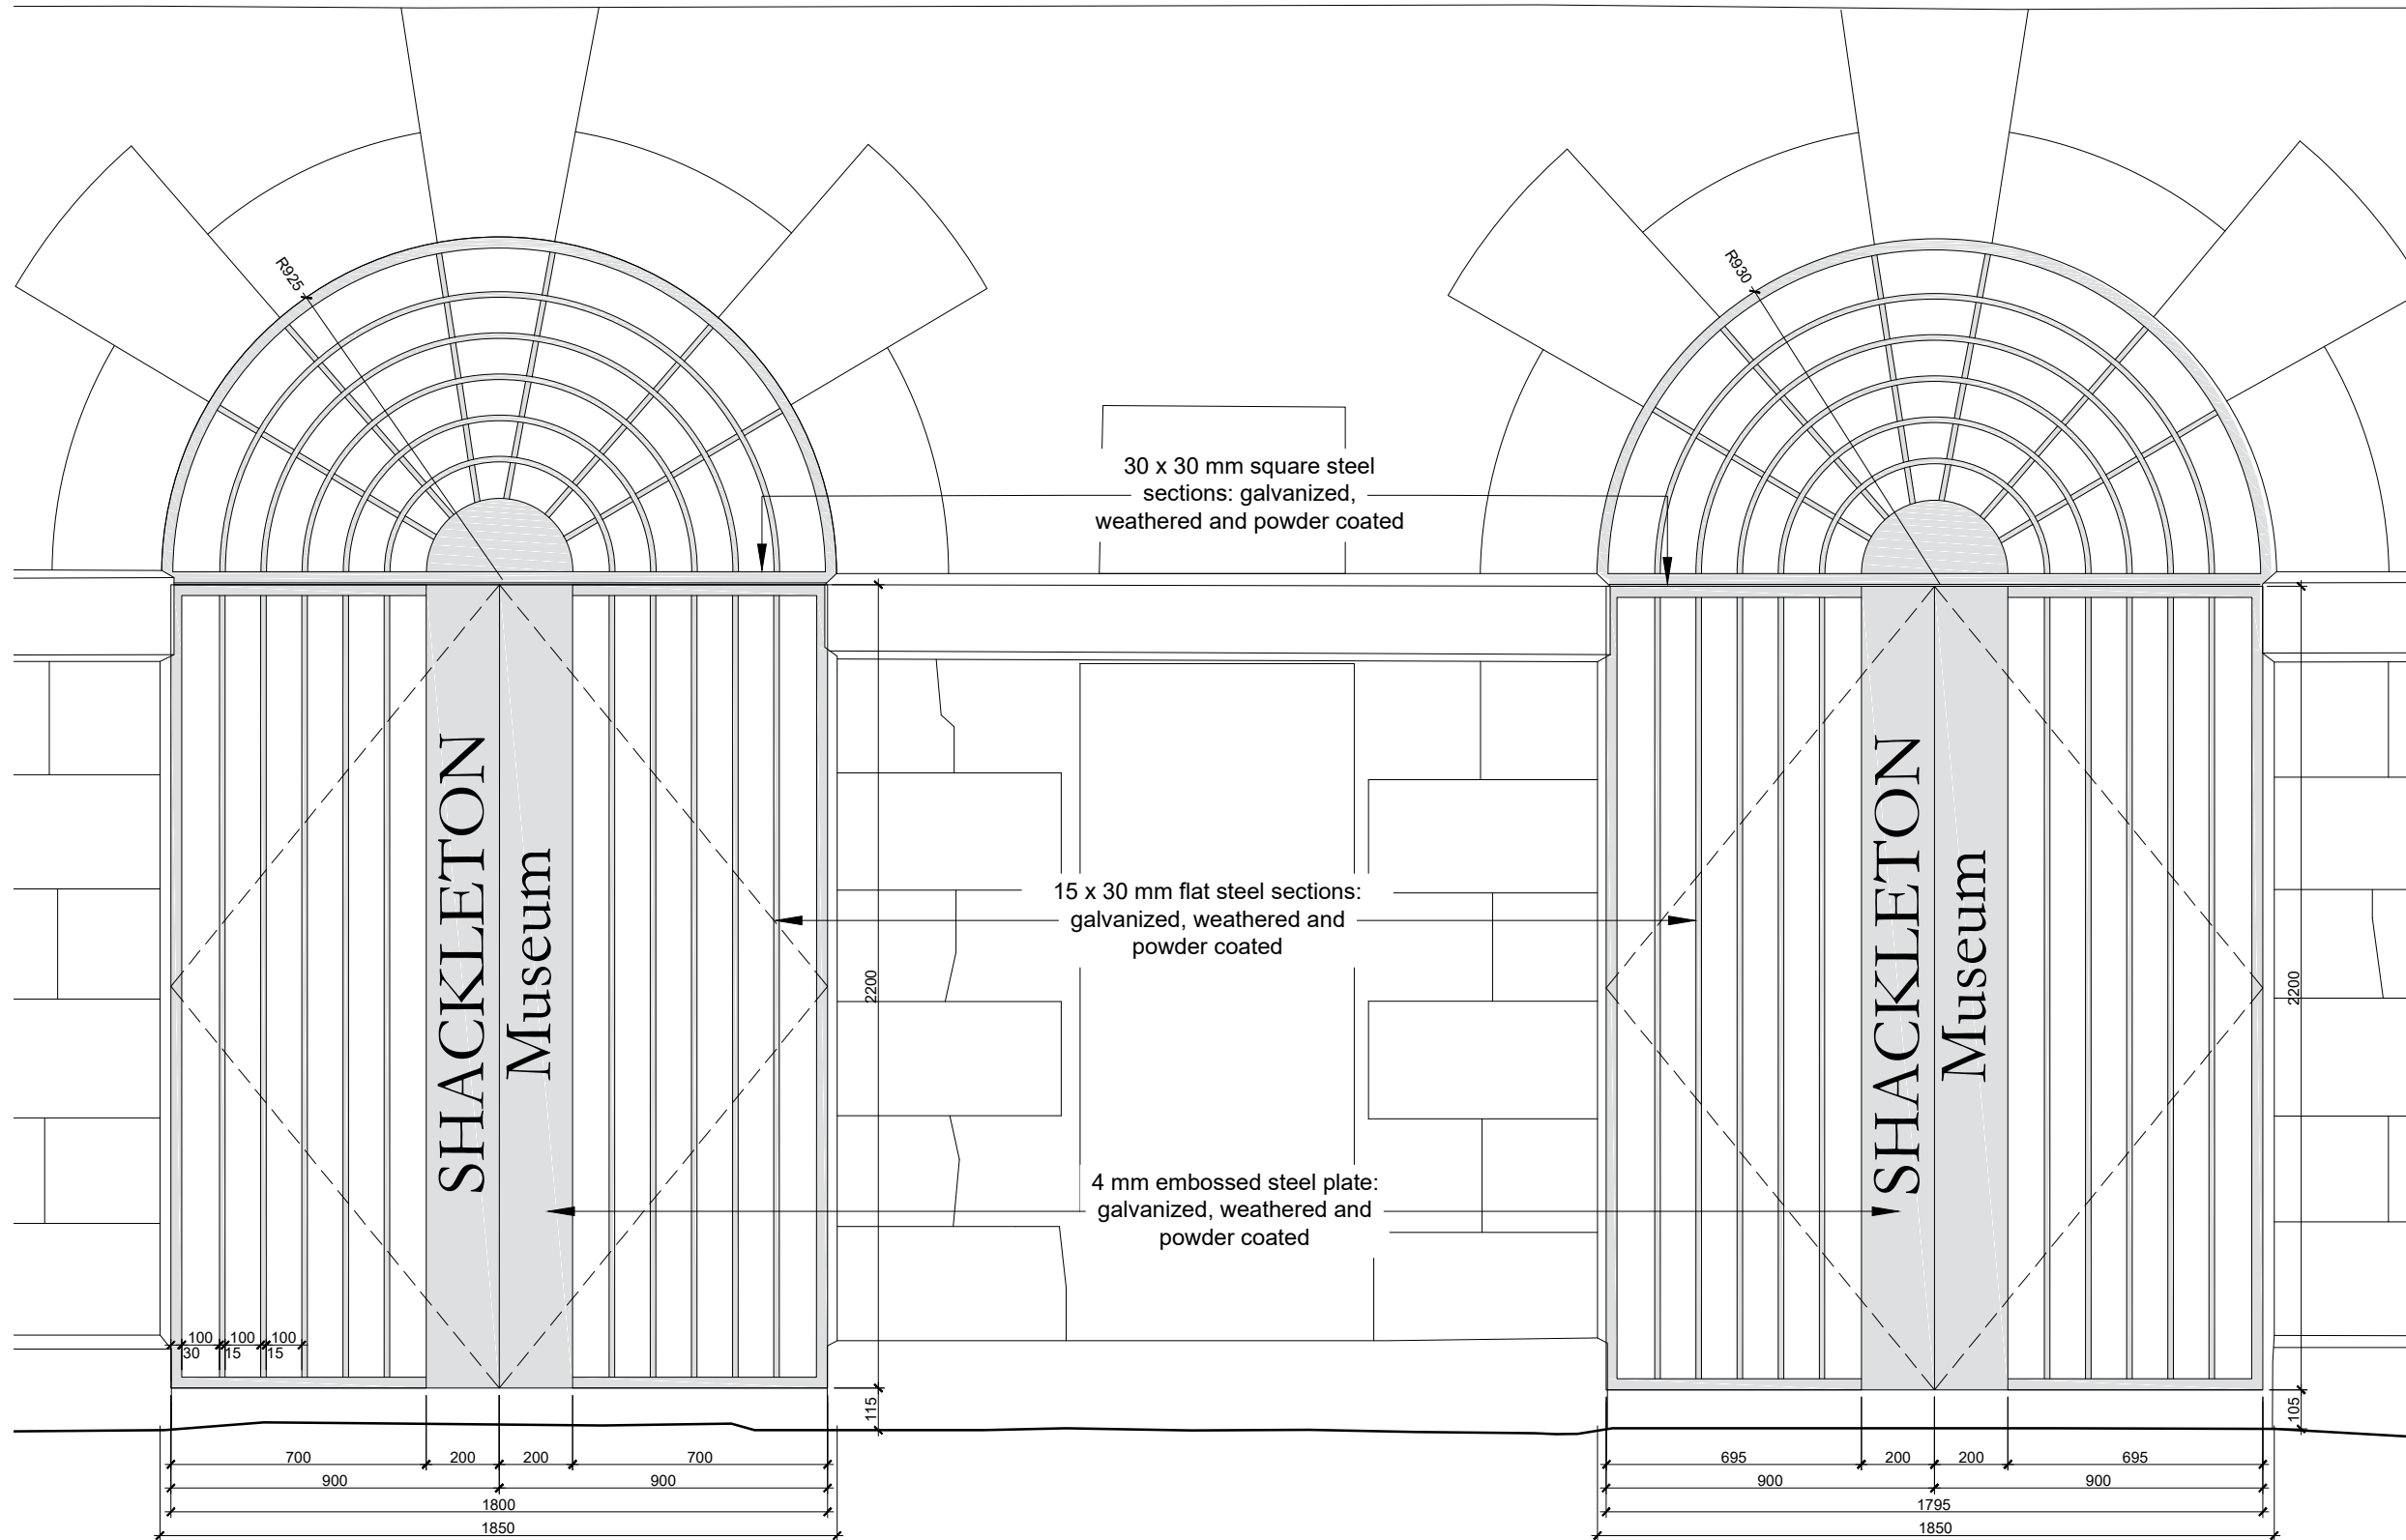

DRG. SERIES
3.0 PLANNING

REV	DATE	DRN	NOTES

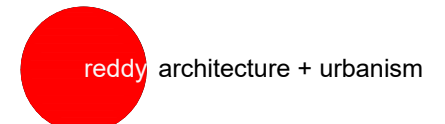

JOB SHACKLETON MUSEUM ATHY HERITAGE CENTRE	DUBLIN OFFICE DARTRY MILLS, DARTRY ROAD, DUBLIN 6, IRELAND Tel: + 353 (1) 498 7000 Fax: + 353 (1) 498 7001 info@reddyarchitecture.com www.reddyarchitecture.com
CLIENT KILDARE COUNTY COUNCIL	
TITLE Gates on North Elevation	KILKENNY OFFICE 41 DEAN STREET, KILKENNY, IRELAND Tel: + 353 (56) 776 2697 kilkenny@reddyarchitecture.com www.reddyarchitecture.com
DATE 14th January 2019 DRN LK	SCALE 1:20 CHECKED MK
JOB NUMBER P16-232K-RAU-XX-XX-DR-A-34001P03.01	DRWG NUMBER REVISION

1
 PROPOSED NORTH ELEVATION DETAIL
 1:20@A3