






PROPOSED STAFF BUILDING - FRONT ELEVATION (SOUTH)
SCALE 1:75 @ A1, 1:150 @ A3

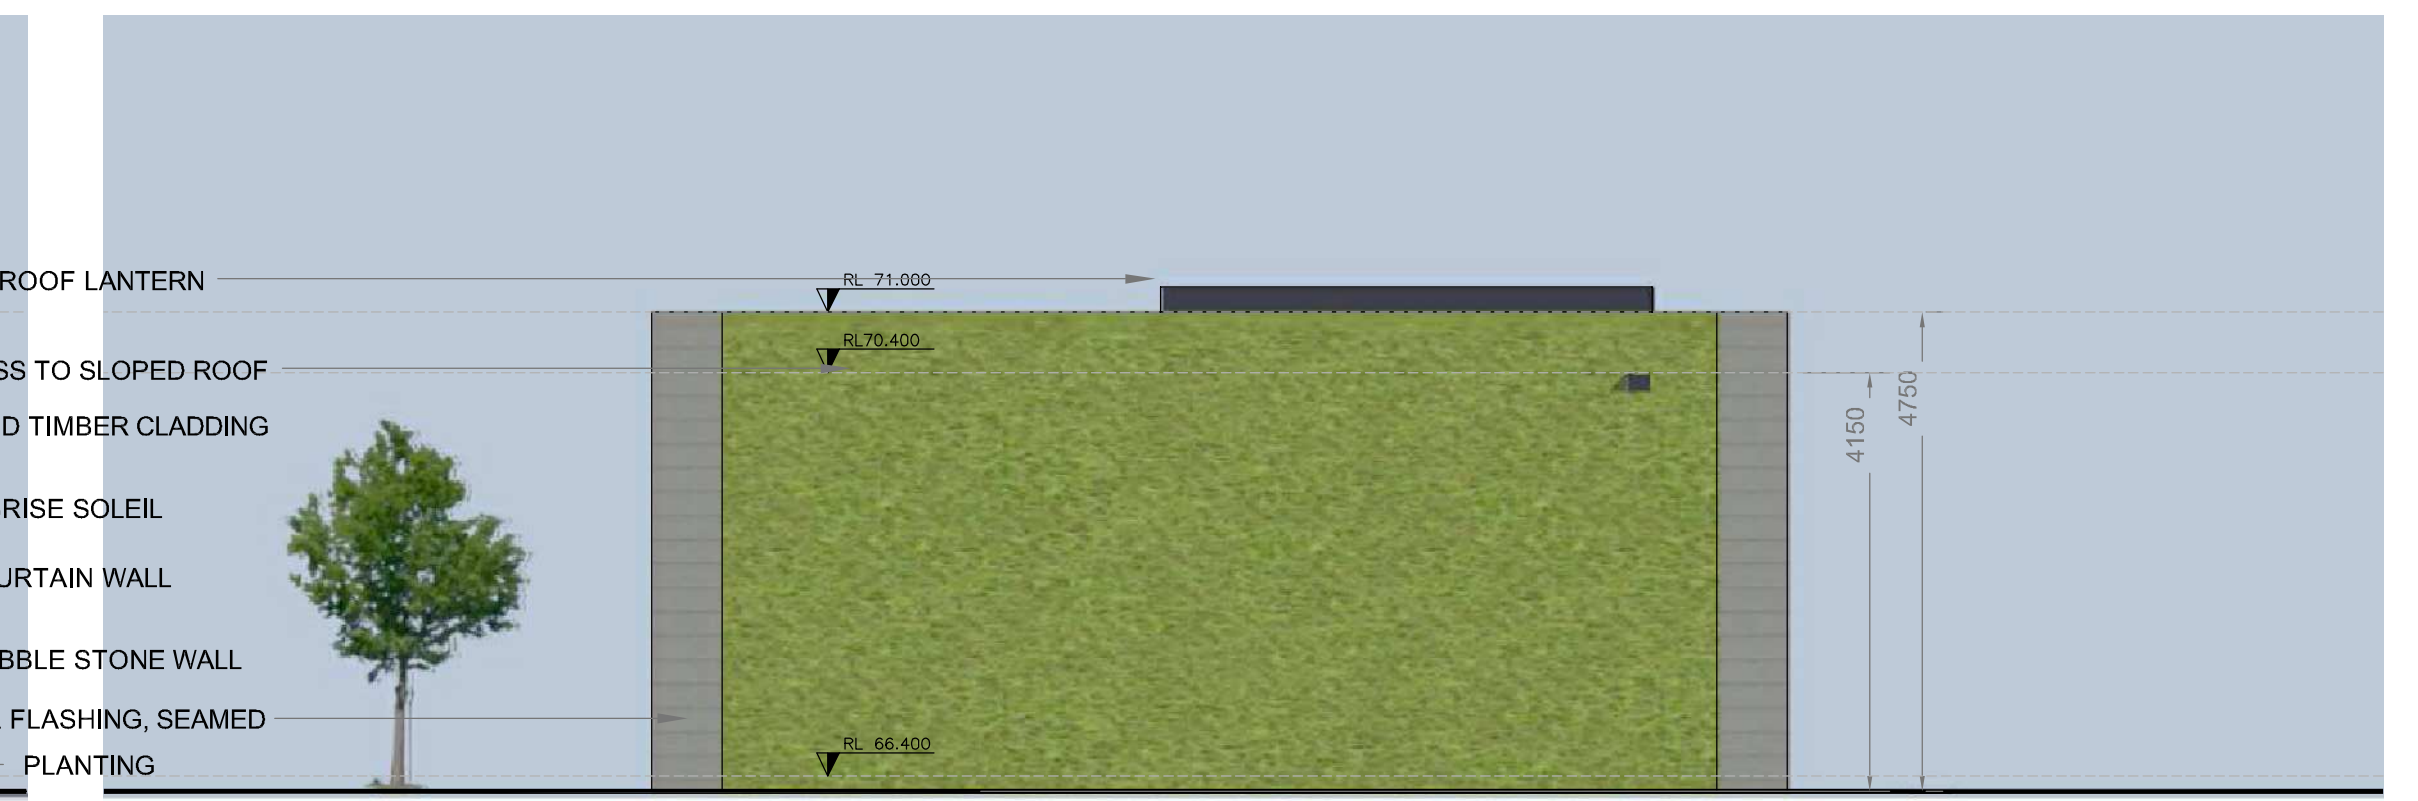

PROPOSED STAFF BUILDING - SIDE ELEVATION (WEST)
SCALE 1:75 @ A1, 1:150 @ A3

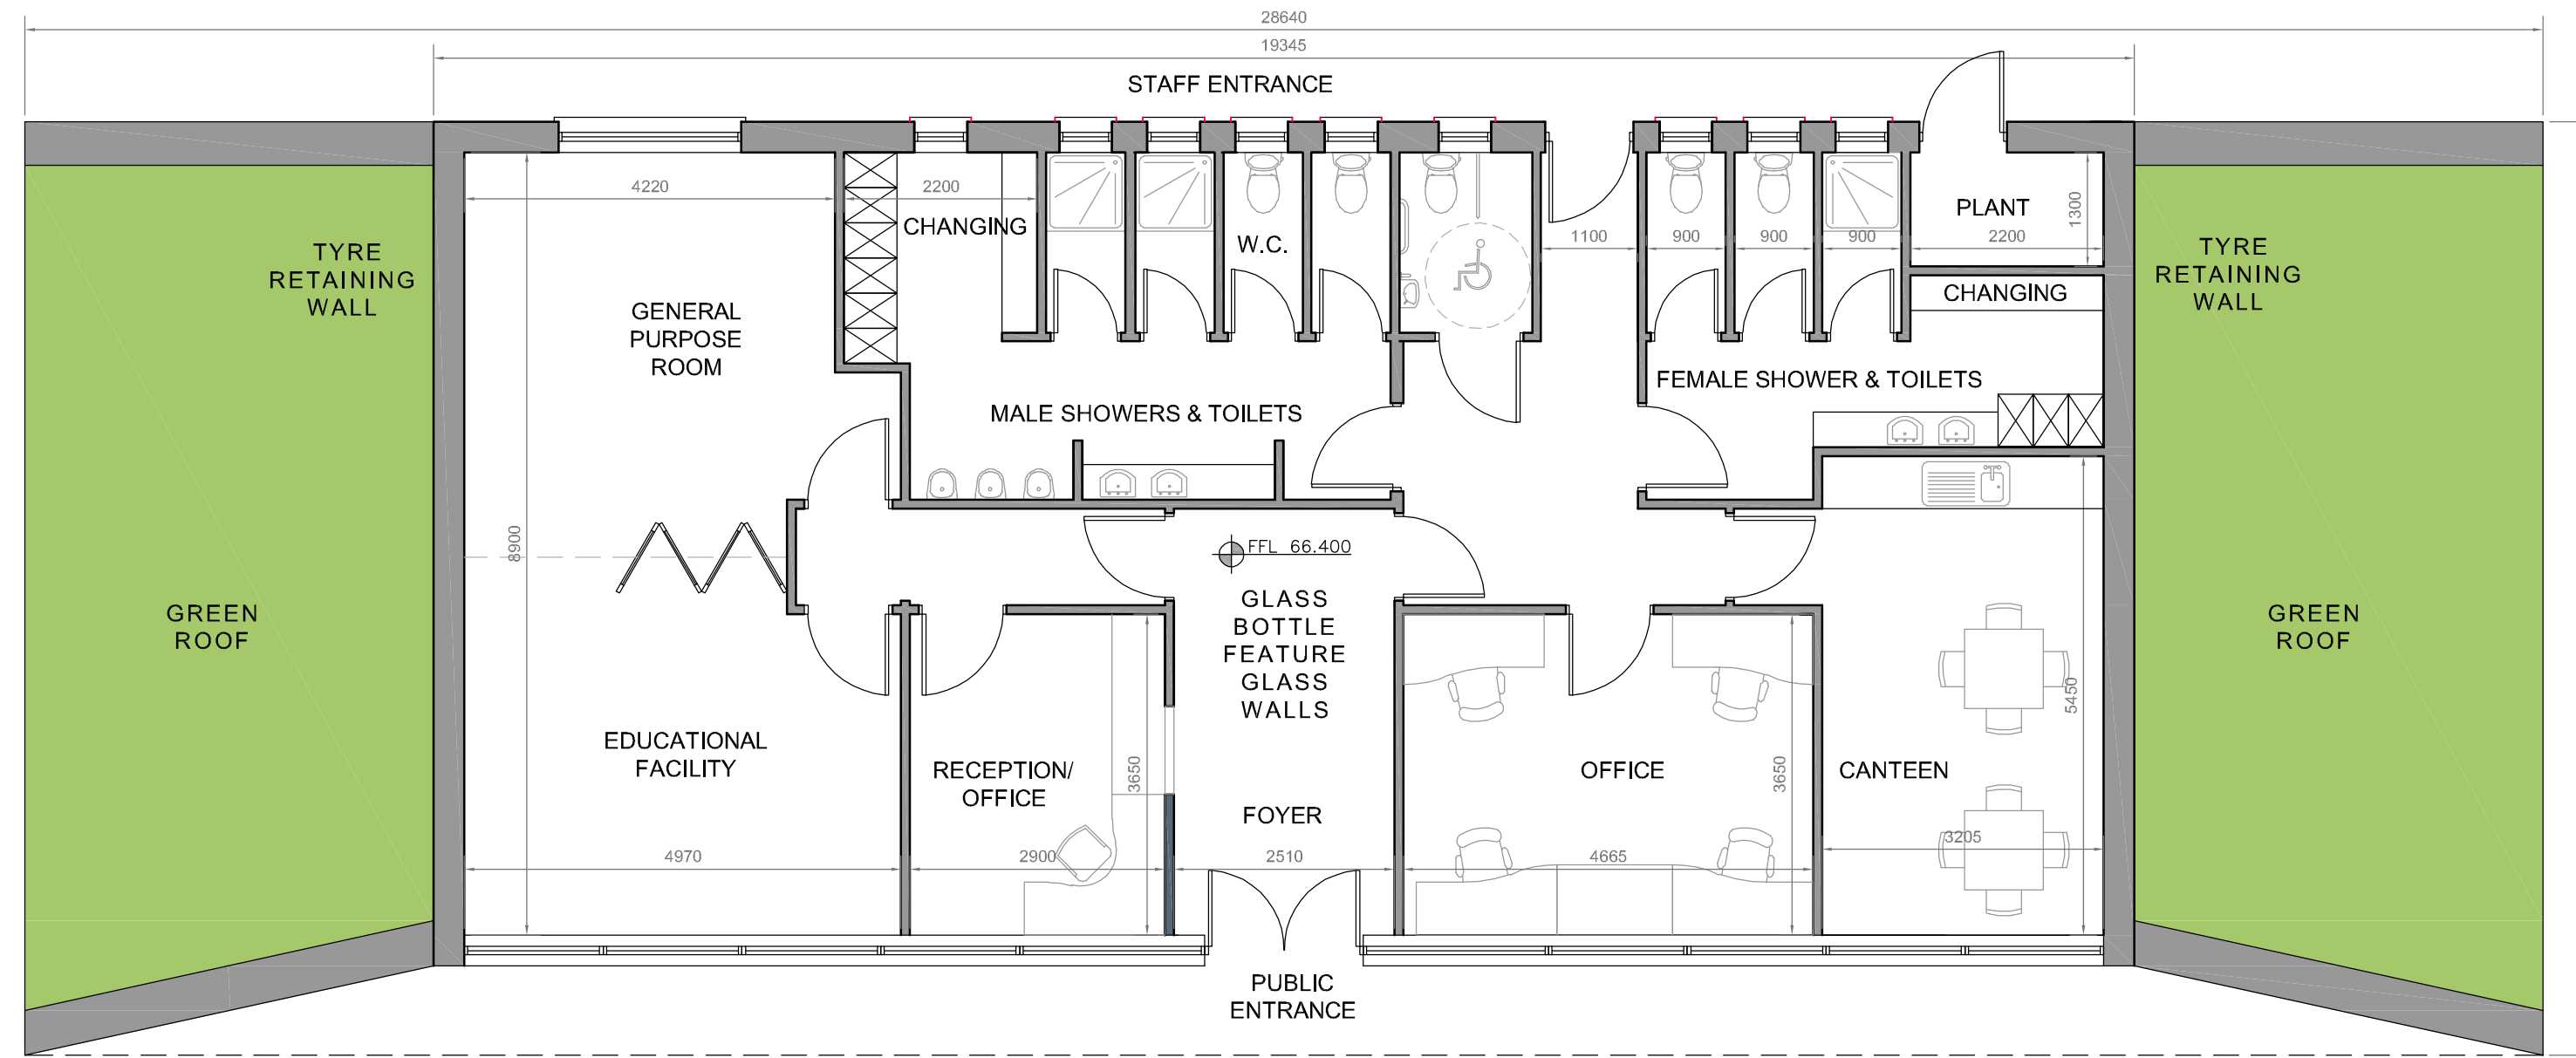

PROPOSED STAFF BUILDING - FLOOR PLAN
SCALE 1:75 @ A1, 1:150 @ A3

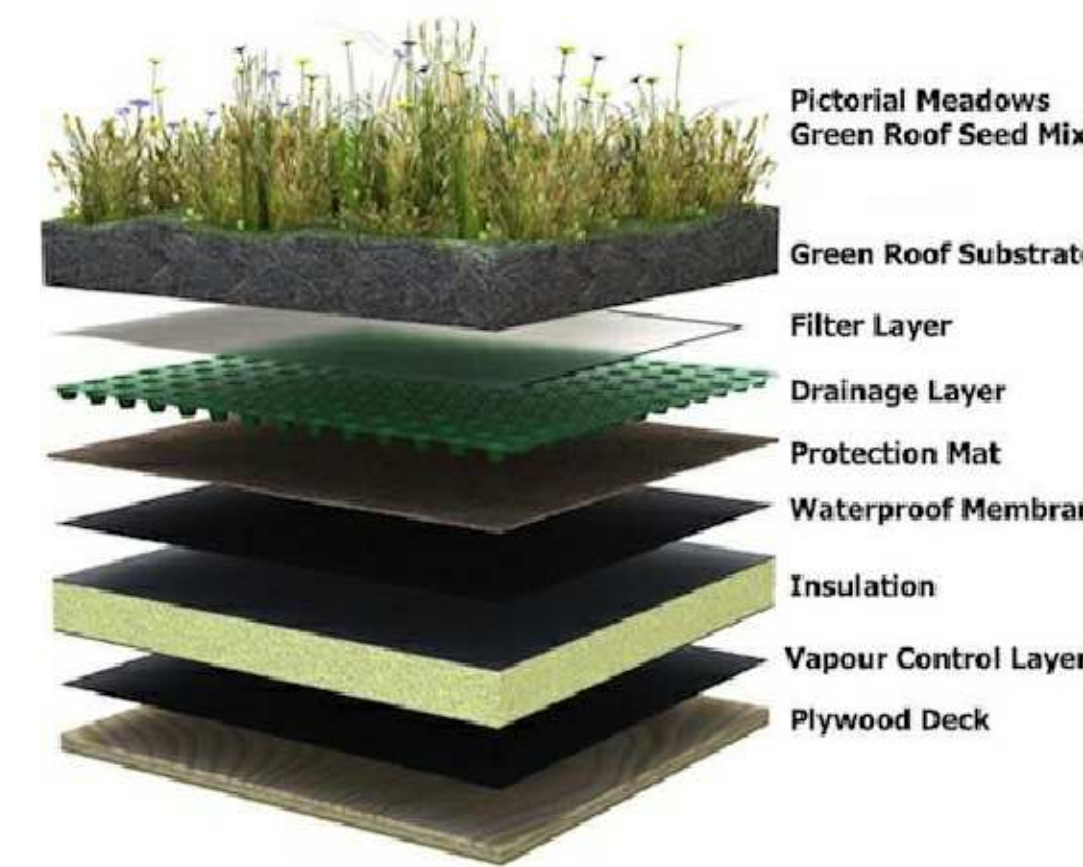


PROPOSED GREEN ROOF




PROPOSED TYRE RETAINING WALL




PROPOSED GLASS BOTTLE FEATURE WALL

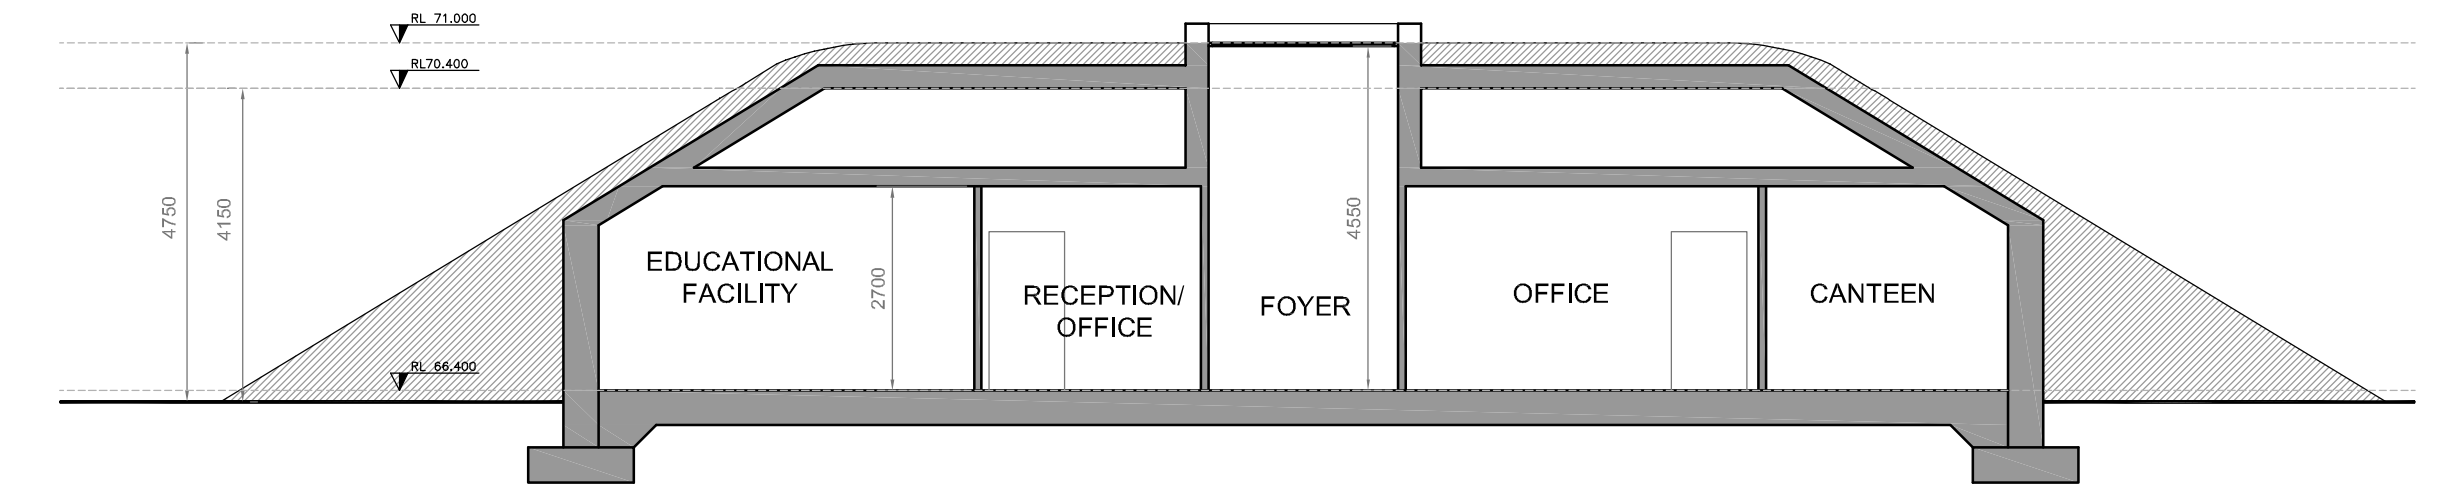

PROPOSED STAFF BUILDING - SECTION A-A
SCALE 1:100 @ A1, 1:200 @ A3

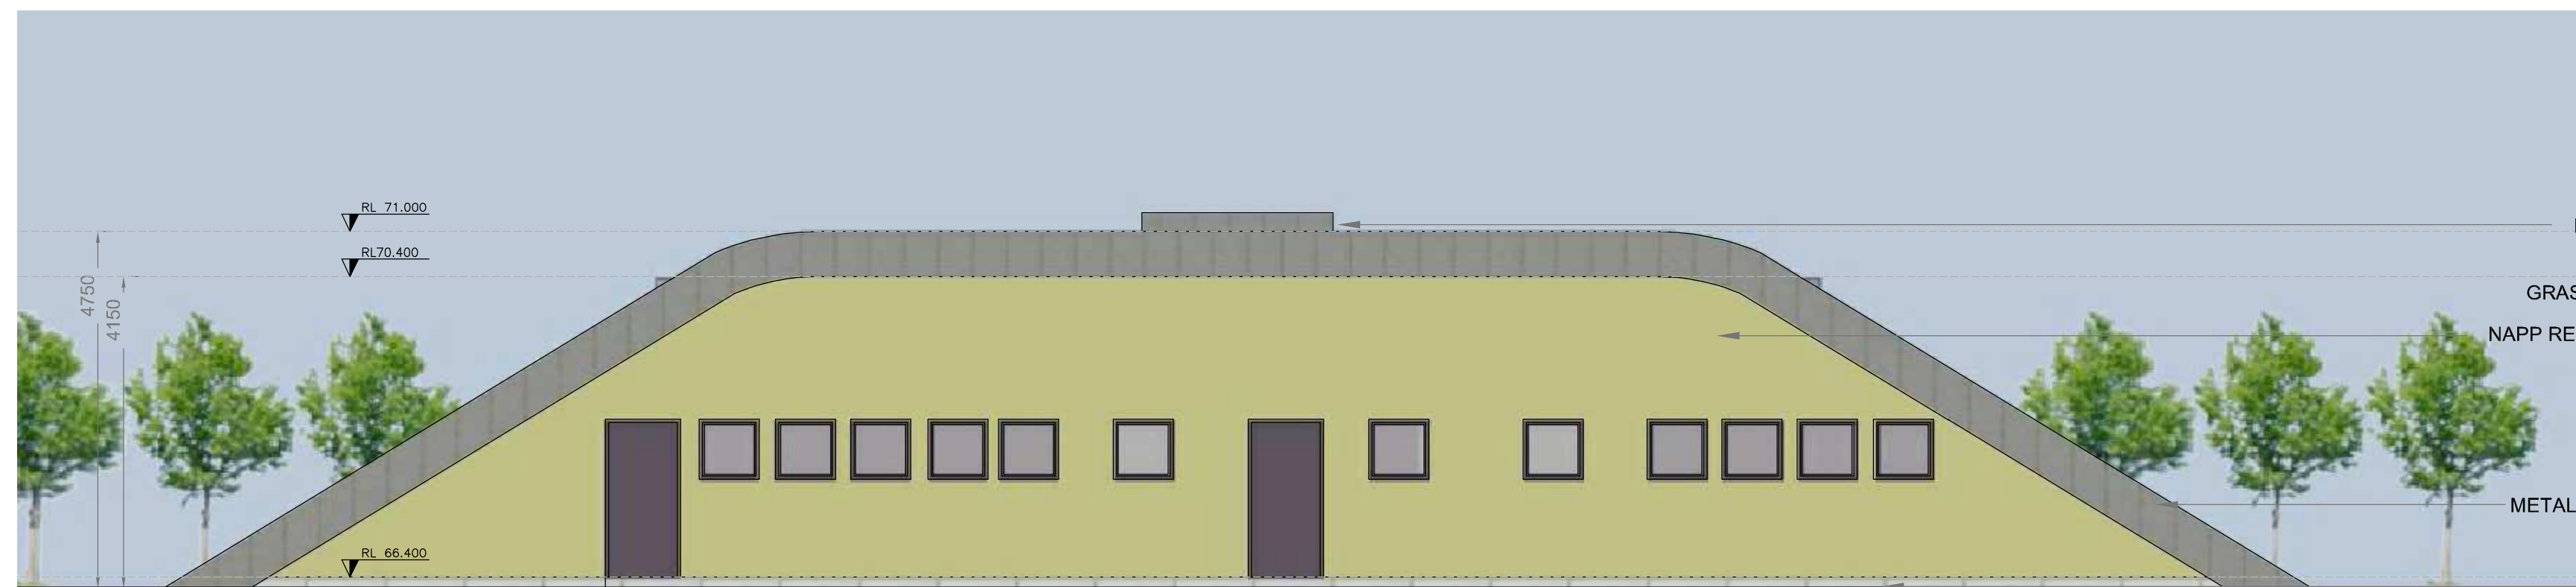

PROPOSED STAFF BUILDING - REAR ELEVATION (NORTH)
SCALE 1:75 @ A1, 1:150 @ A3

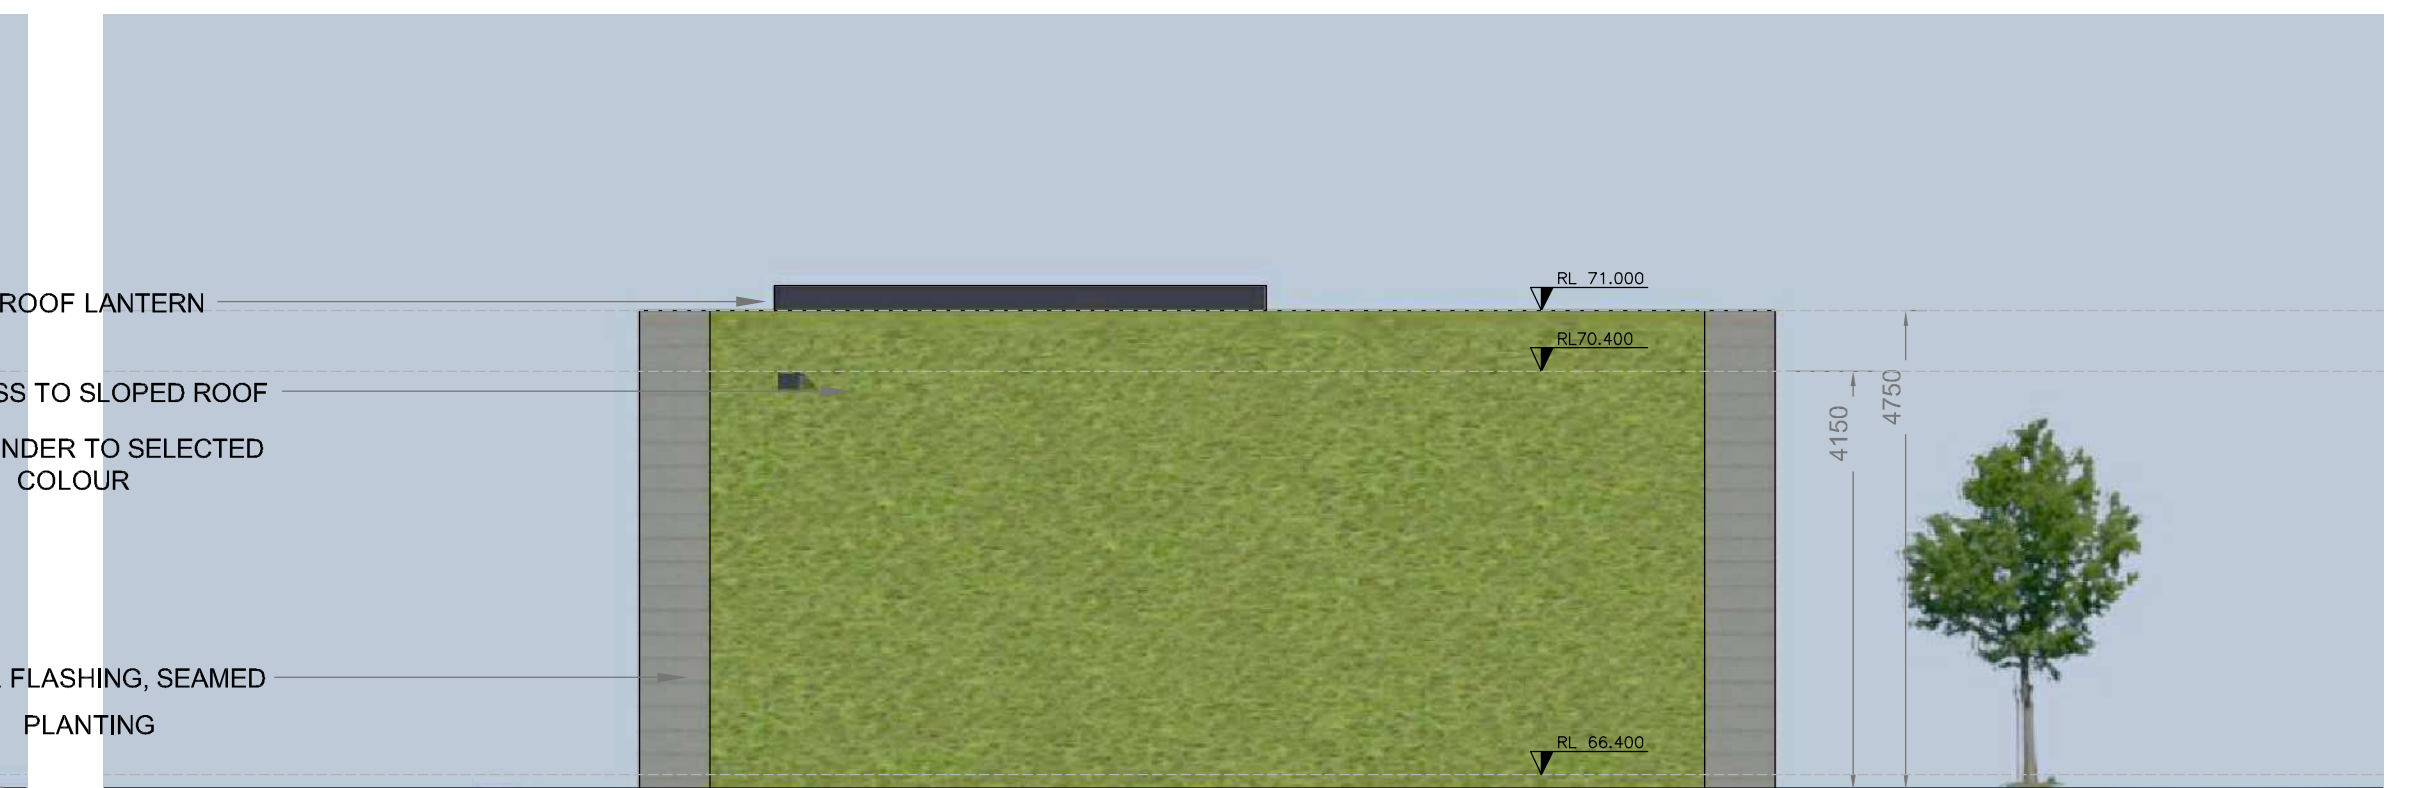


PROPOSED STAFF BUILDING - SIDE ELEVATION (EAST)
SCALE 1:75 @ A1, 1:150 @ A3

THIS WORK IS COPYRIGHT AND CANNOT BE REPRODUCED OR COPIED IN ANY FORM OR BY ANY OTHER MEANS (GRAPHIC, ELECTRONIC OR MECHANICAL INCLUDING PHOTOCOPYING) WITHOUT THE WRITTEN PERMISSION OF PAUL OSBORNE ARCHITECT. ANY LICENSE, EXPRESS OR IMPLIED, TO USE THIS DOCUMENT FOR ANY PURPOSE WHATSOEVER IS RESTRICTED TO THE TERMS OF THE AGREEMENT OR IMPLIED AGREEMENT BETWEEN PAUL OSBORNE AND THE INSTRUCTING PARTY.

DO NOT SCALE FROM THIS DRAWING. WORK ONLY FROM FIGURED DIMENSIONS.
THIS DRAWING IS TO BE READ IN CONJUNCTION WITH RELEVANT CONSULTANTS DRAWINGS.
© COPYRIGHT. ALL RIGHTS RESERVED

File Reference

0910

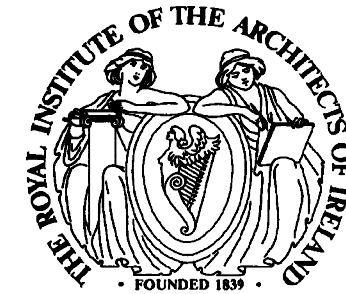

Revision	Description	Drawn By	Checked By	Date

Client KILDARE COUNTY COUNCIL Comhairle Chontae Chill Dara		
Project PROPOSED CIVIC AMENITY CENTRE AT KILMACREDDOCK		
Drawing title PROPOSED STAFF BUILDING		
Project Architect PAUL OSBORNE	Date JAN. 2019	Scale AS SHOWN



PaulOsborneArchitect
Dip. Arch Bsc. Arch MRIA I
Munny Studio Tullow Co. Carlow
Phone: 059 9156167
Mobile: 087 9727614
E-mail: paulosbornearchitects@gmail.com
www.paulosbornearchitects.com

Drawing No. CIVAMY-POA-XX-SI-DR-A-0016	Revision