


PROPOSED PAY STATION - SOUTH ELEVATION
SCALE 1:50 @A1, 1:100 @A3

- GRASS TO SLOPED ROOF
- TRIANGULAR LATTICE ARCH TO SUPPORT CANOPY
- CASH POINT WINDOW
- CEMENT FIBRE RAIN SCREEN



PROPOSED PAY STATION - EAST ELEVATION
SCALE 1:50 @A1, 1:100 @A3

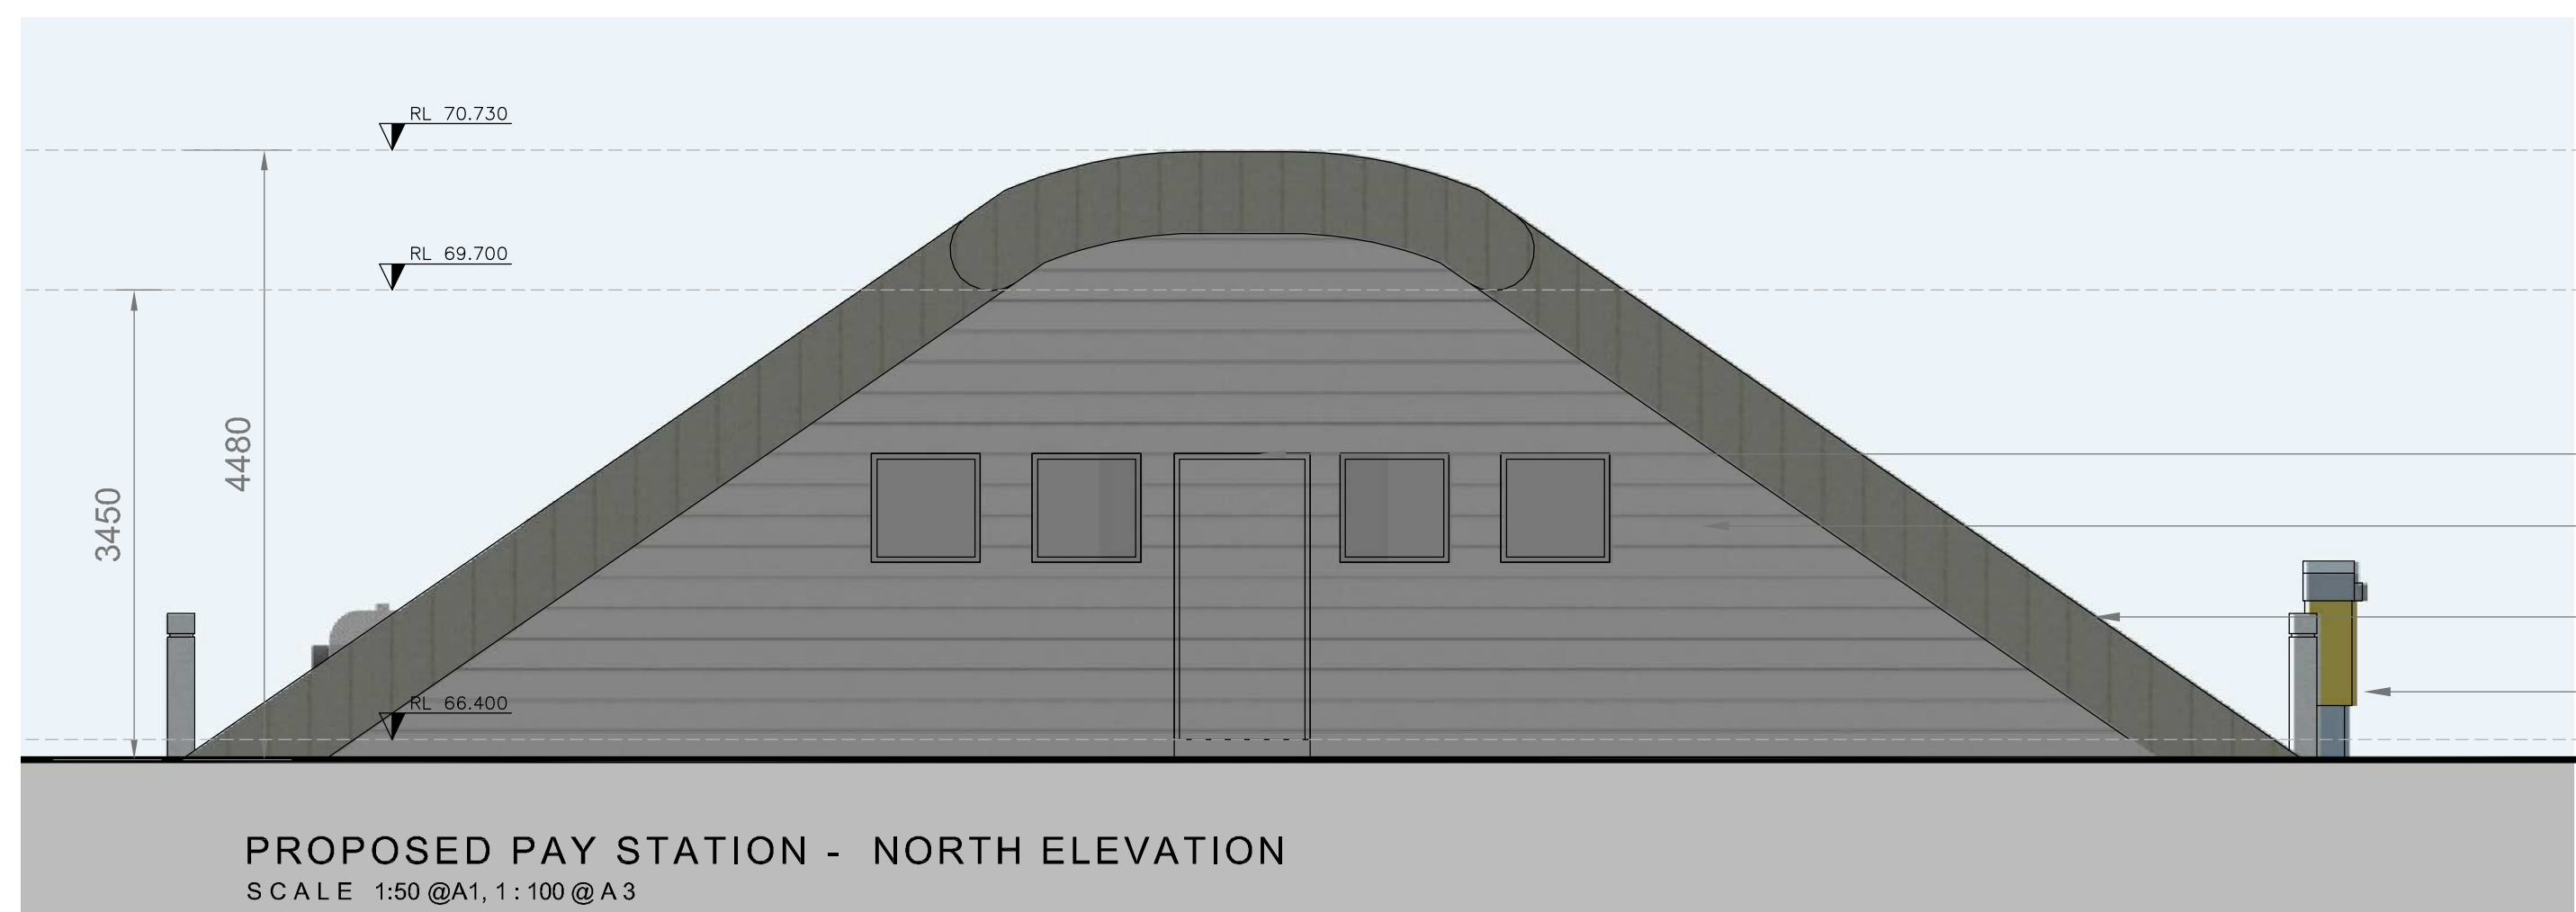


PROPOSED PAY STATION - NORTH ELEVATION
SCALE 1:50 @A1, 1:100 @A3


- GRASS TO SLOPED ROOF
- ENTRANCE DOOR
- CEMENT FIBRE RAIN SCREEN
- METAL FLASHING, SEAMED
- BARRIER



PROPOSED PAY STATION - WEST ELEVATION
SCALE 1:50 @A1, 1:100 @A3

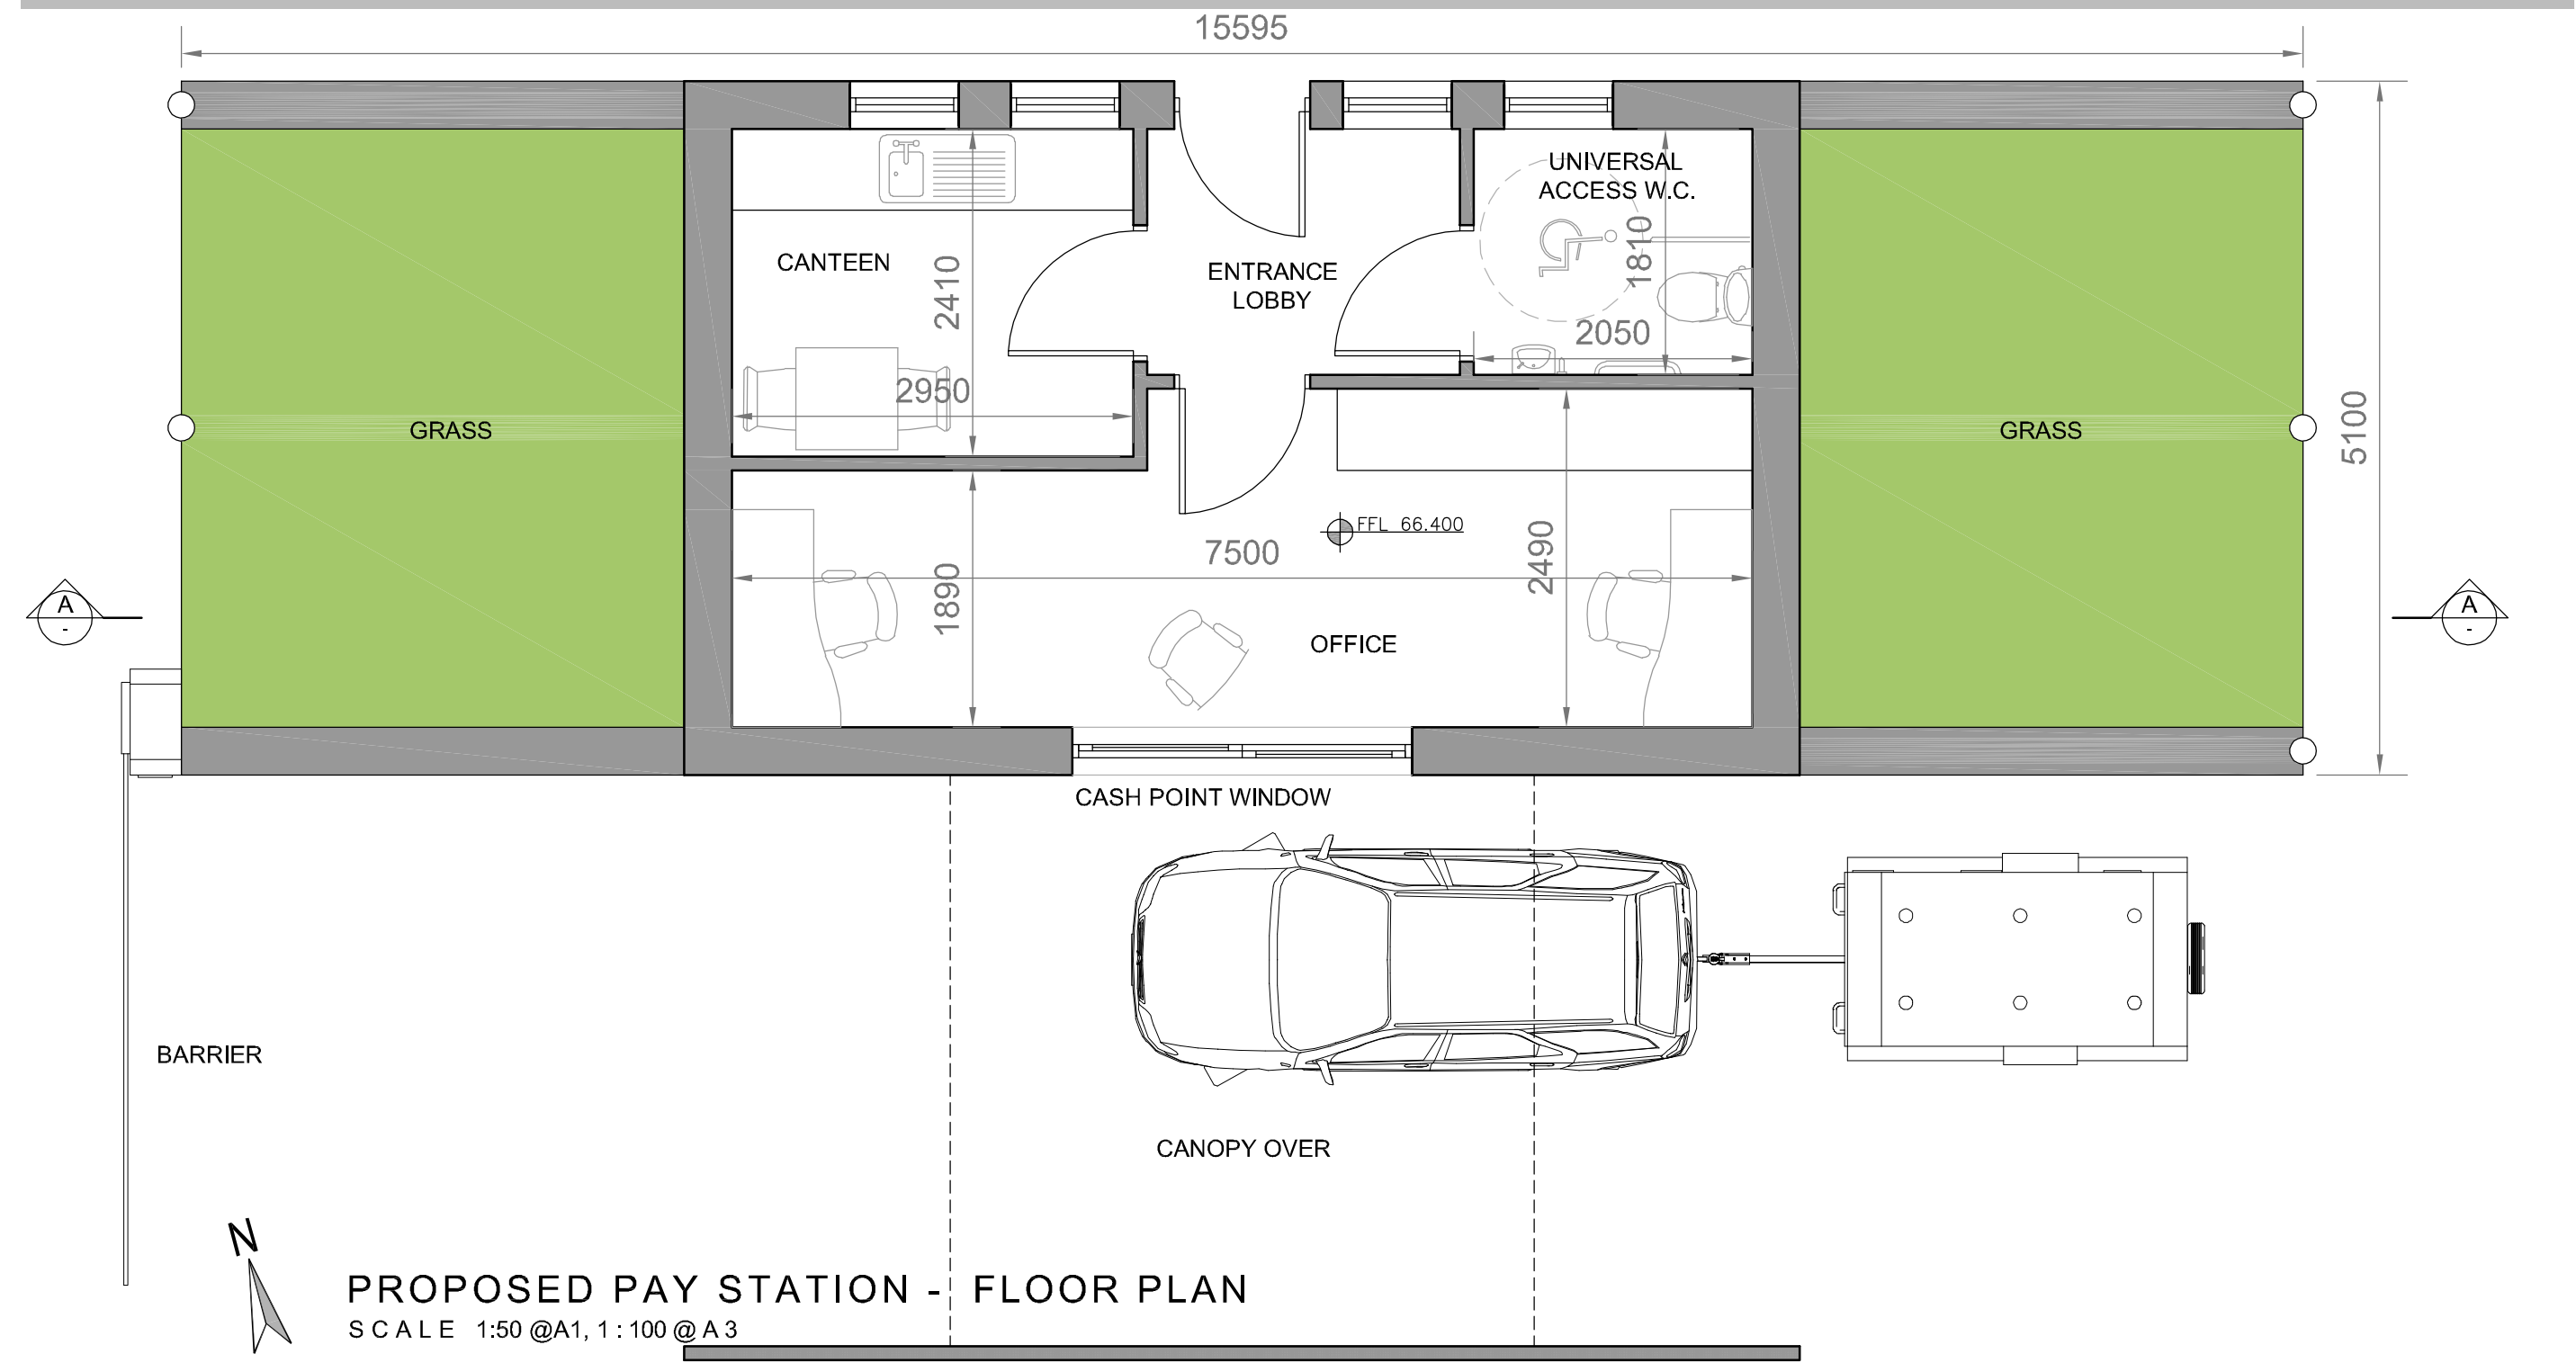

PROPOSED PAY STATION - FLOOR PLAN
SCALE 1:50 @A1, 1:100 @A3

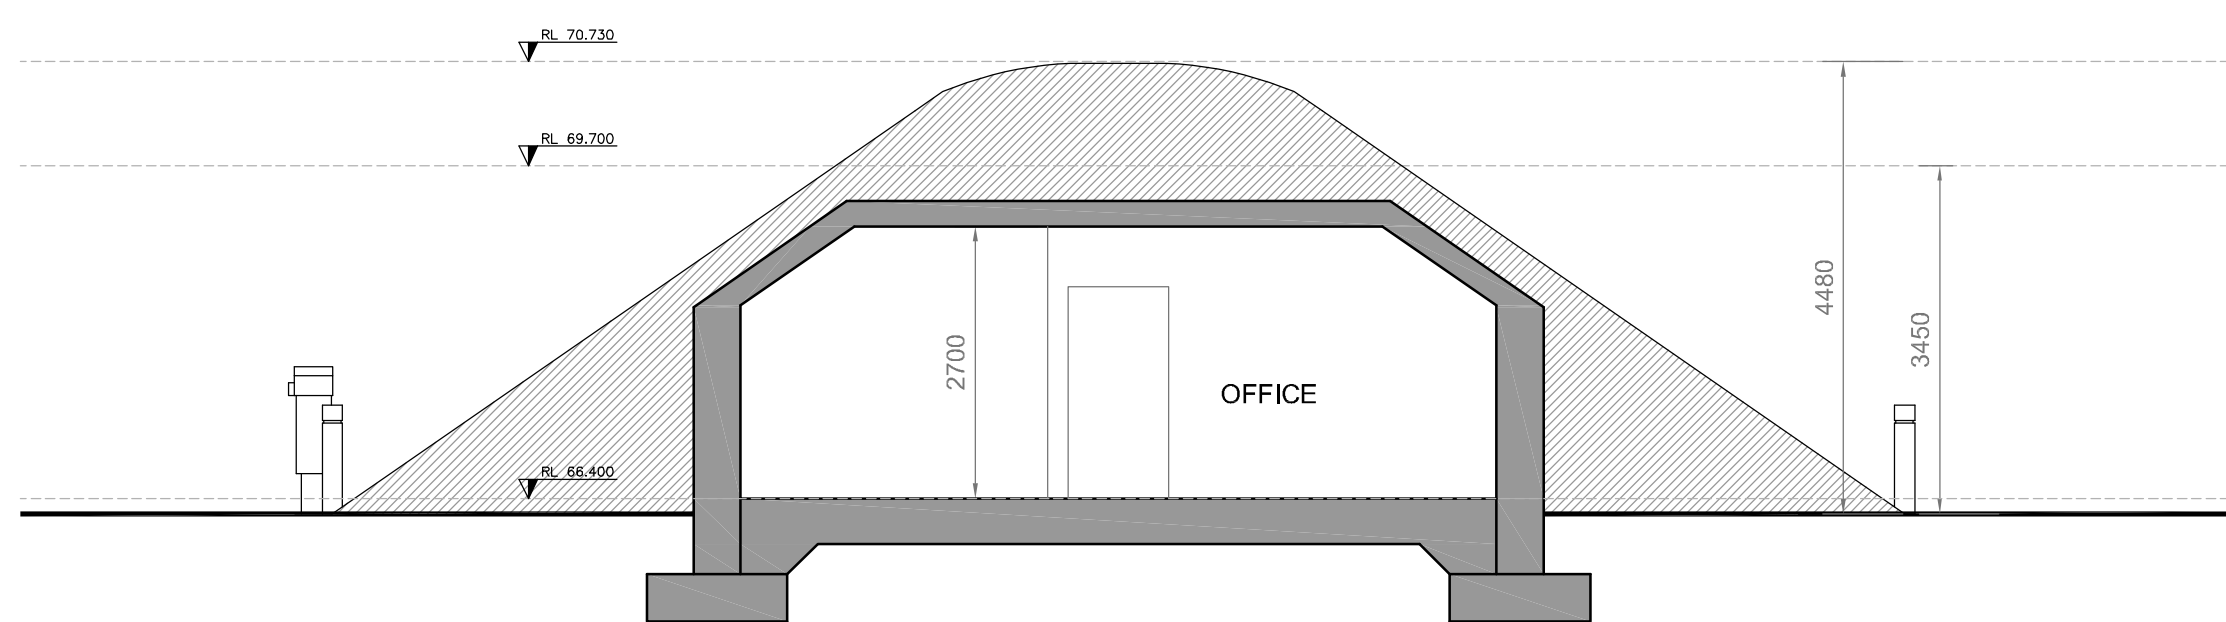

PROPOSED PAY STATION - SECTION A-A
SCALE 1:75 @A1, 1:150 @A3



THIS WORK IS COPYRIGHT AND CANNOT BE REPRODUCED OR COPIED IN ANY FORM OR BY ANY OTHER MEANS (GRAPHIC, ELECTRONIC OR MECHANICAL INCLUDING PHOTOCOPIING) WITHOUT THE WRITTEN PERMISSION OF PAUL OSBORNE ARCHITECT. ANY LICENSE, EXPRESS OR IMPLIED, TO USE THIS DOCUMENT FOR ANY PURPOSE WHATSOEVER IS RESTRICTED TO THE TERMS OF THE AGREEMENT OR IMPLIED AGREEMENT BETWEEN PAUL OSBORNE AND THE INSTRUCTING PARTY.

DO NOT SCALE FROM THIS DRAWING. WORK ONLY FROM FIGURED DIMENSIONS.

THIS DRAWING IS TO BE READ IN CONJUNCTION WITH RELEVANT CONSULTANTS DRAWINGS.
© COPYRIGHT. ALL RIGHTS RESERVED

File Reference
0910



Revision	Description	Drawn By	Checked By	Date

Client
KILDARE COUNTY COUNCIL
COMMARLE CHONTAE CHILL DARA

Project
PROPOSED CIVIC AMENITY CENTRE AT KILMACREDDOCK- PAY STATION

Drawing title
PROPOSED PAY STATION

Project Architect
PAUL OSBORNE

Date
JAN. 2019

Scale
AS SHOWN



PaulOsborneArchitect
Dip. Arch Bsc. Arch MRIA I
Munny Studio Tullow Co. Carlow
Mobile: 0879727614
E-mail: paulosbornearchitects@gmail.com
www.paulosbornearchitects.com

Drawing No.
CIVAMY-POA-XX-SI-DR-A-0017

Revision