



Section A-A 1:100




Key Plan Note: Refer to Keyplan for North Point and Orientation/Location of Units

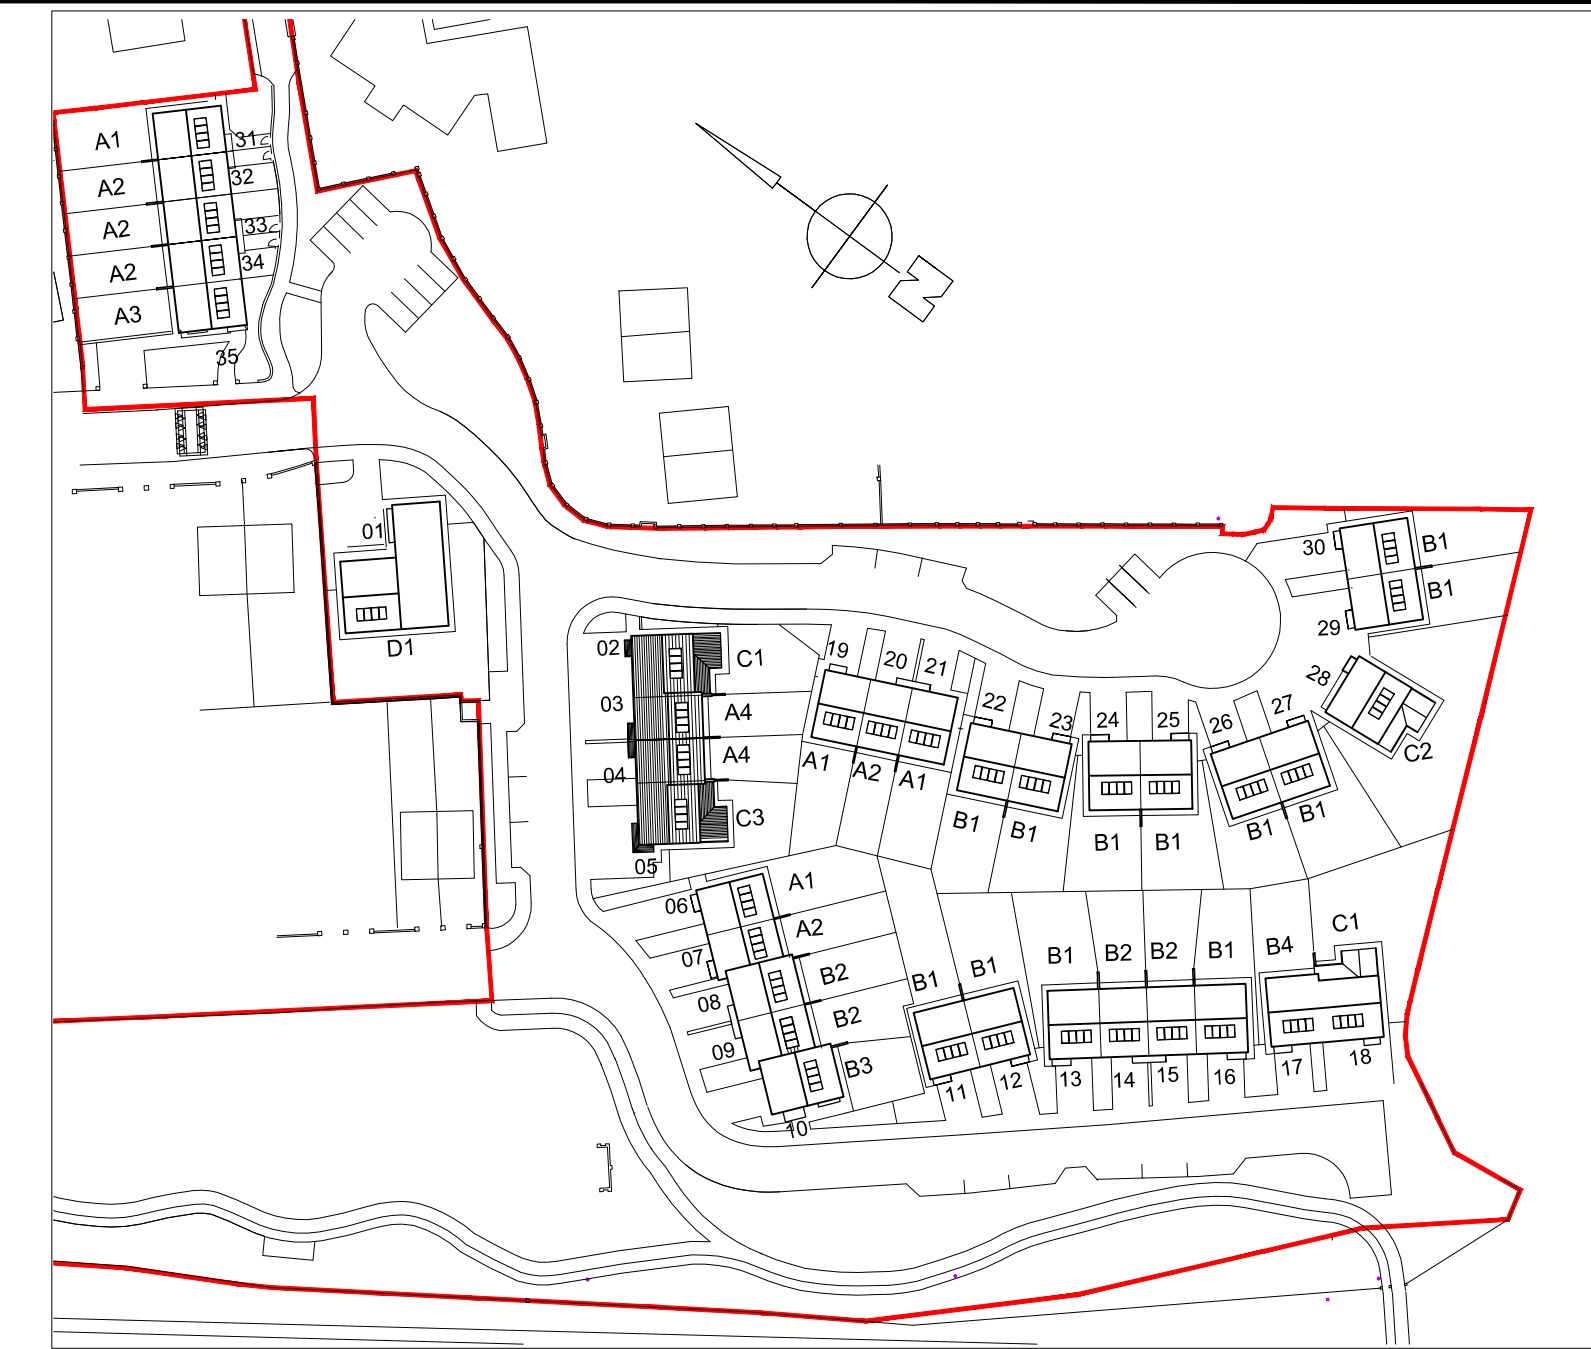

Rear Elevation

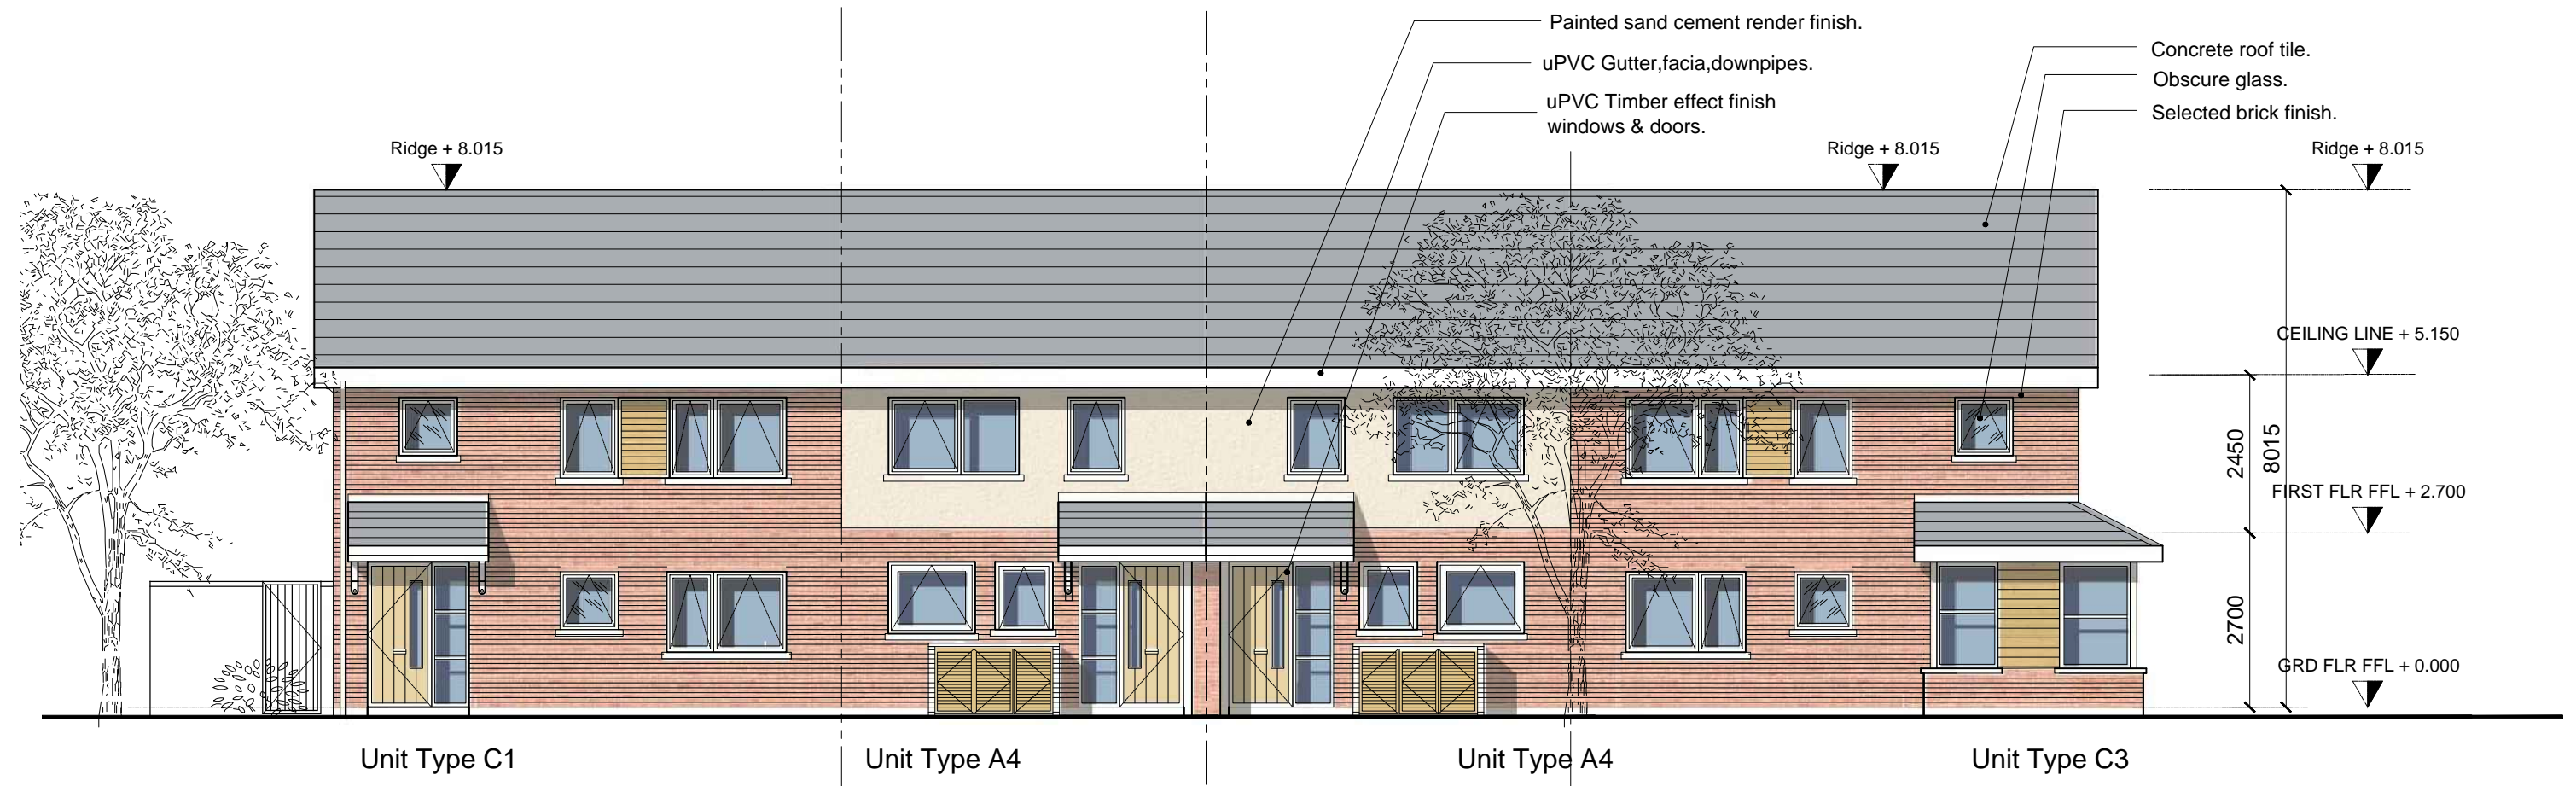

Front Elevation

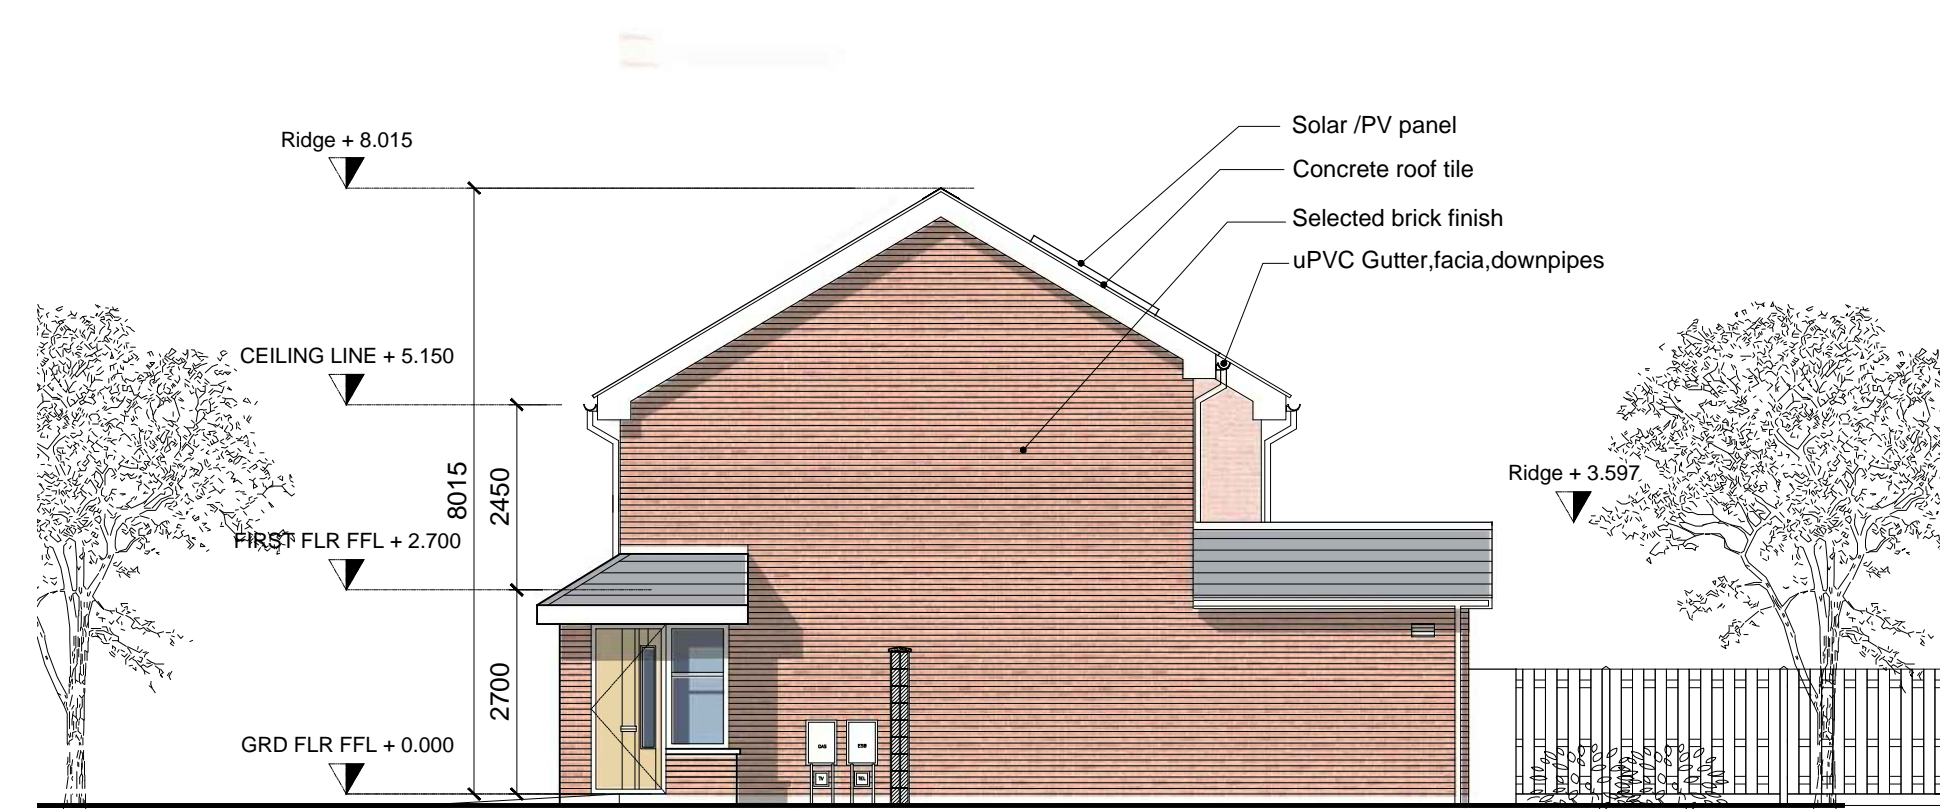

End Elevation-Unit Type C3

REVISION	DRN	DATE
WORK TO FIGURED DIMENSIONS ONLY		DRG STATUS
DO NOT SCALE FROM DRAWINGS		1 PRELIMINARY
ALL DIMENSIONS TO BE CHECKED ON SITE		2 PLANNING
REFER ALL DISCREPANCIES TO ARCHITECT FOR DIRECTION		3 FIRE CERT
REFER TO CONSULTANTS DRAWINGS WHERE APPROPRIATE		4 TENDER
		5 CONSTRUCTION
		6 AS BUILT

Respond Housing Association HIGH PARK CONVENT, GRACE PARK ROAD, DUBLIN 9 Telephone : 01 818 35790 Facsimile: 01-8087740 E-mail: info@respond.ie			
JOB TITLE			
Proposed Development at Flinters Field Athy Co. Kildare			
DRG TITLE			
Unit Type C1, C3, A4 4 bed & 2 Bed Terrace Proposed Sections & Elevations			
CLIENT			
Kildare County Council			
SCALE	DATE	DRN. BY.	CHECKED
1:100 @ A3	March 2017	aa	AT
CAD. REF.	DRG. NO.	REV.	
	P16/09/P08b	A	