



Key Plan


Note: Refer to Keyplan for North Point and Orientation/Location of Units

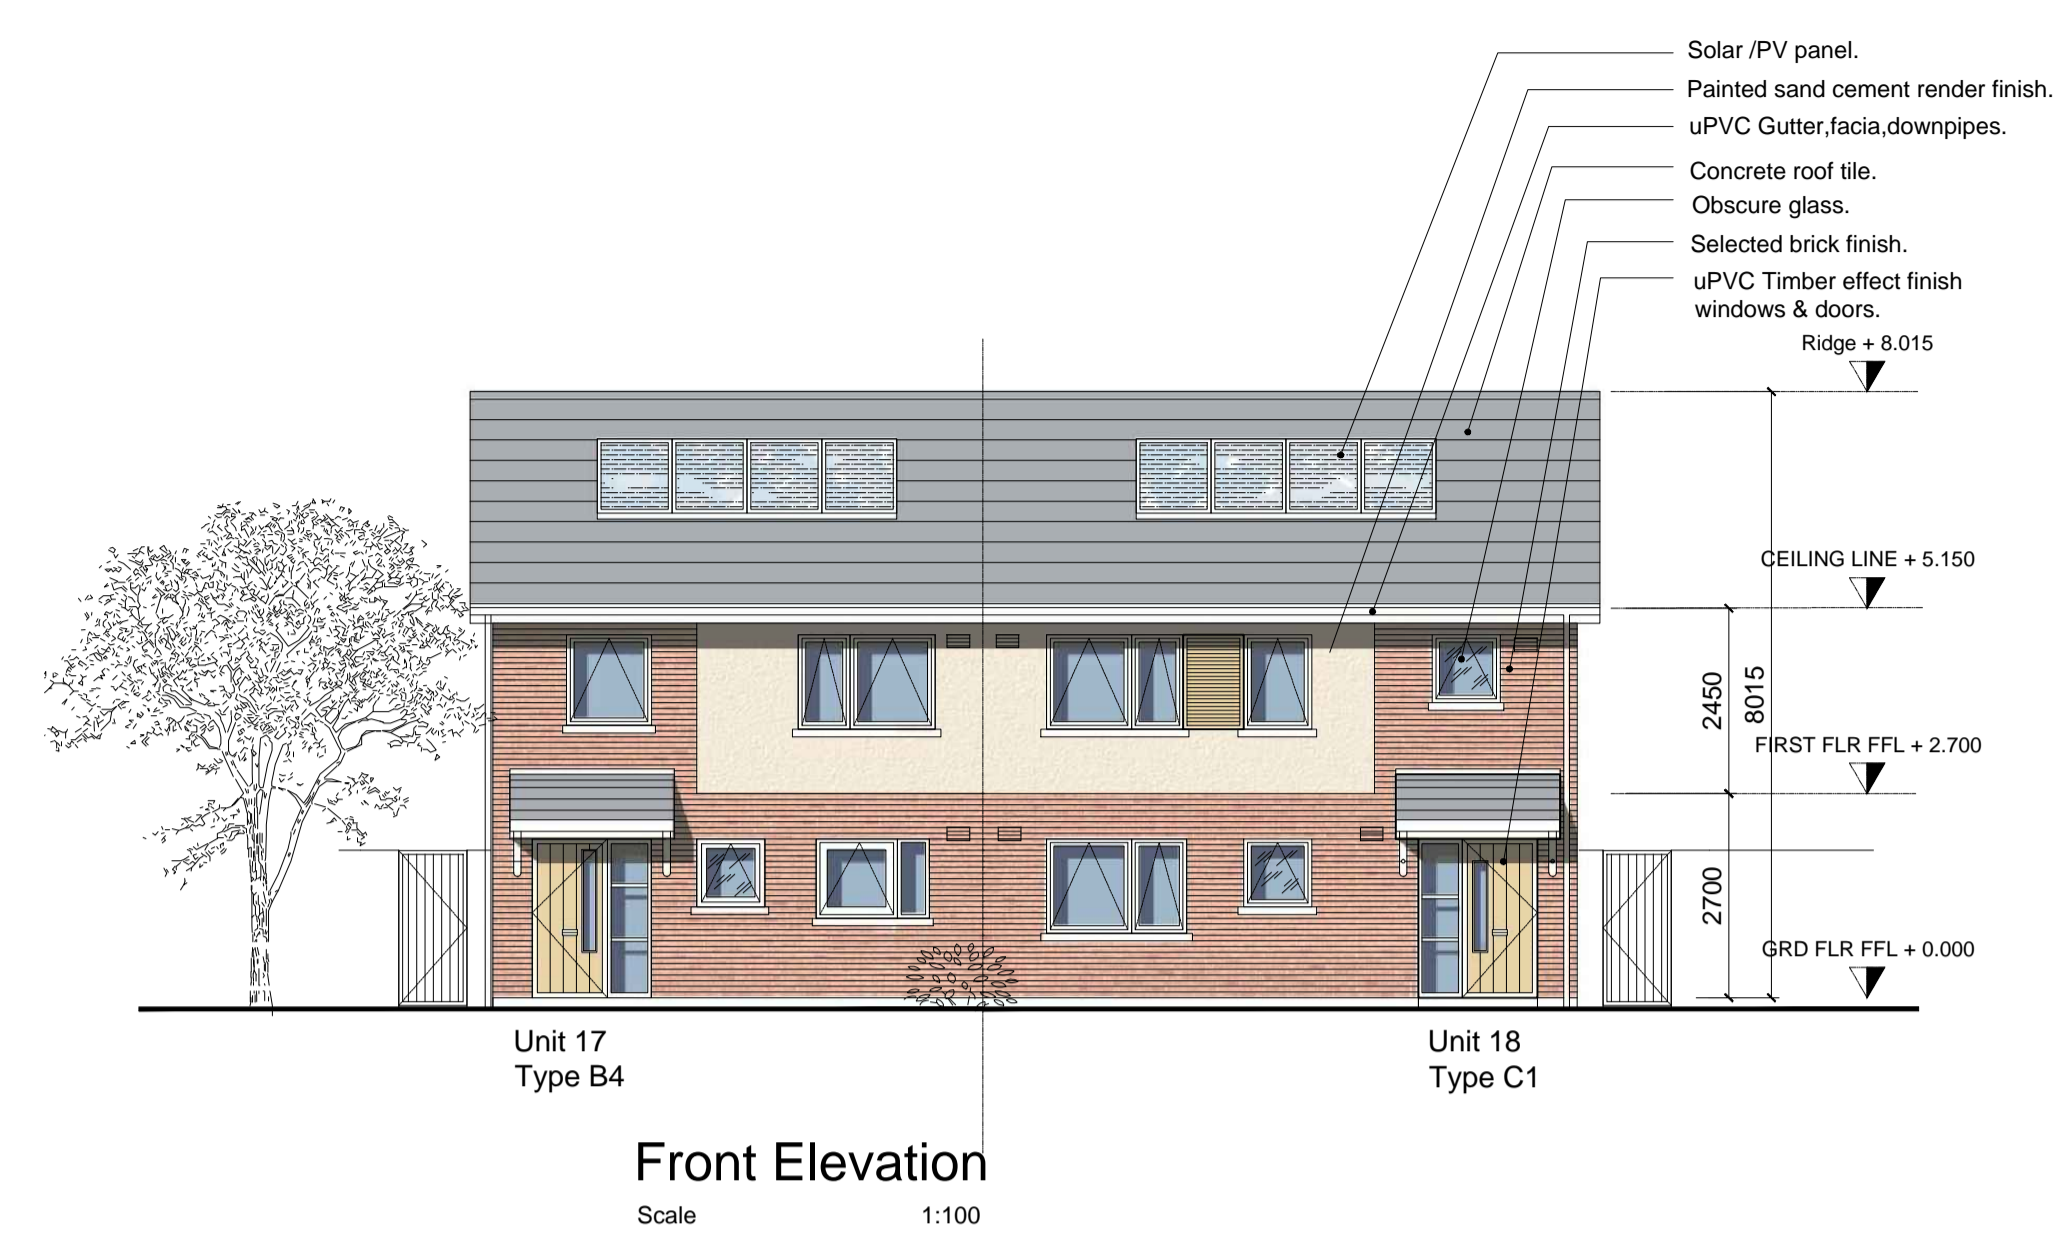


Front Elevation  
Scale 1:100

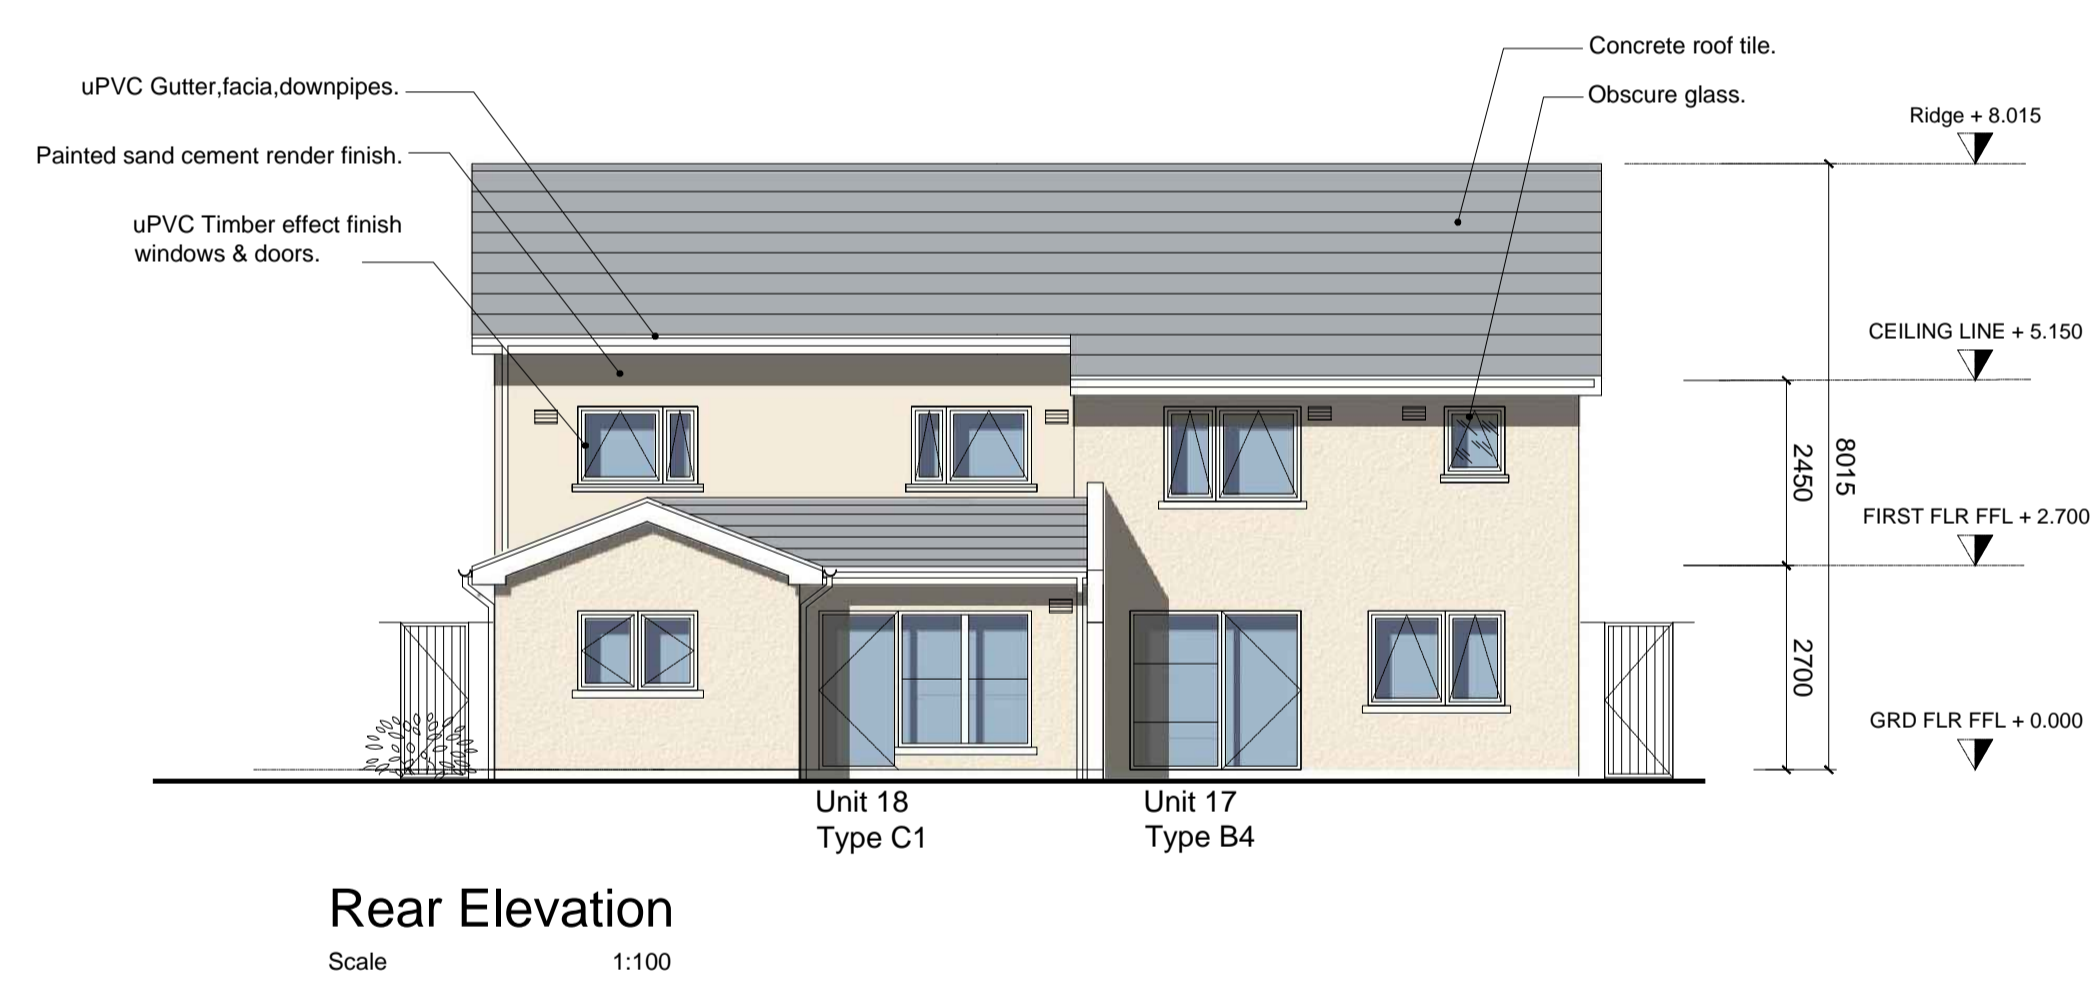


Rear Elevation  
Scale 1:100

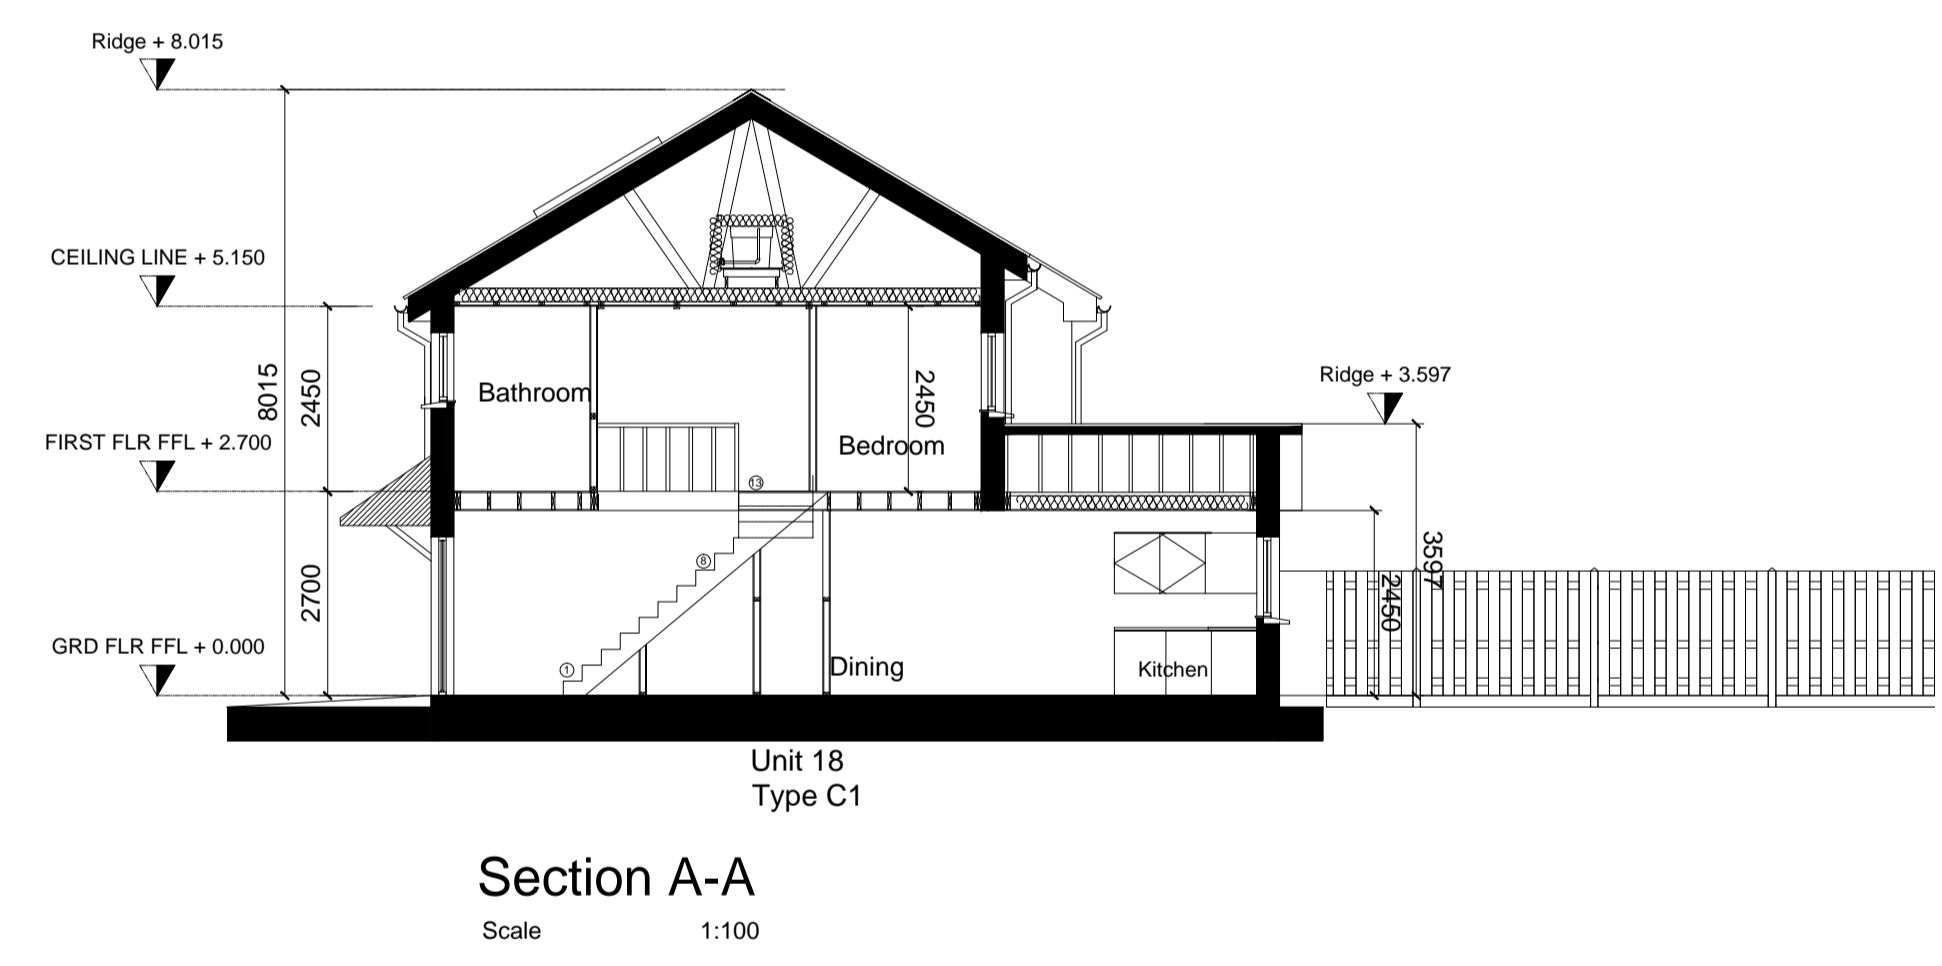

Section A-A  
Scale 1:100

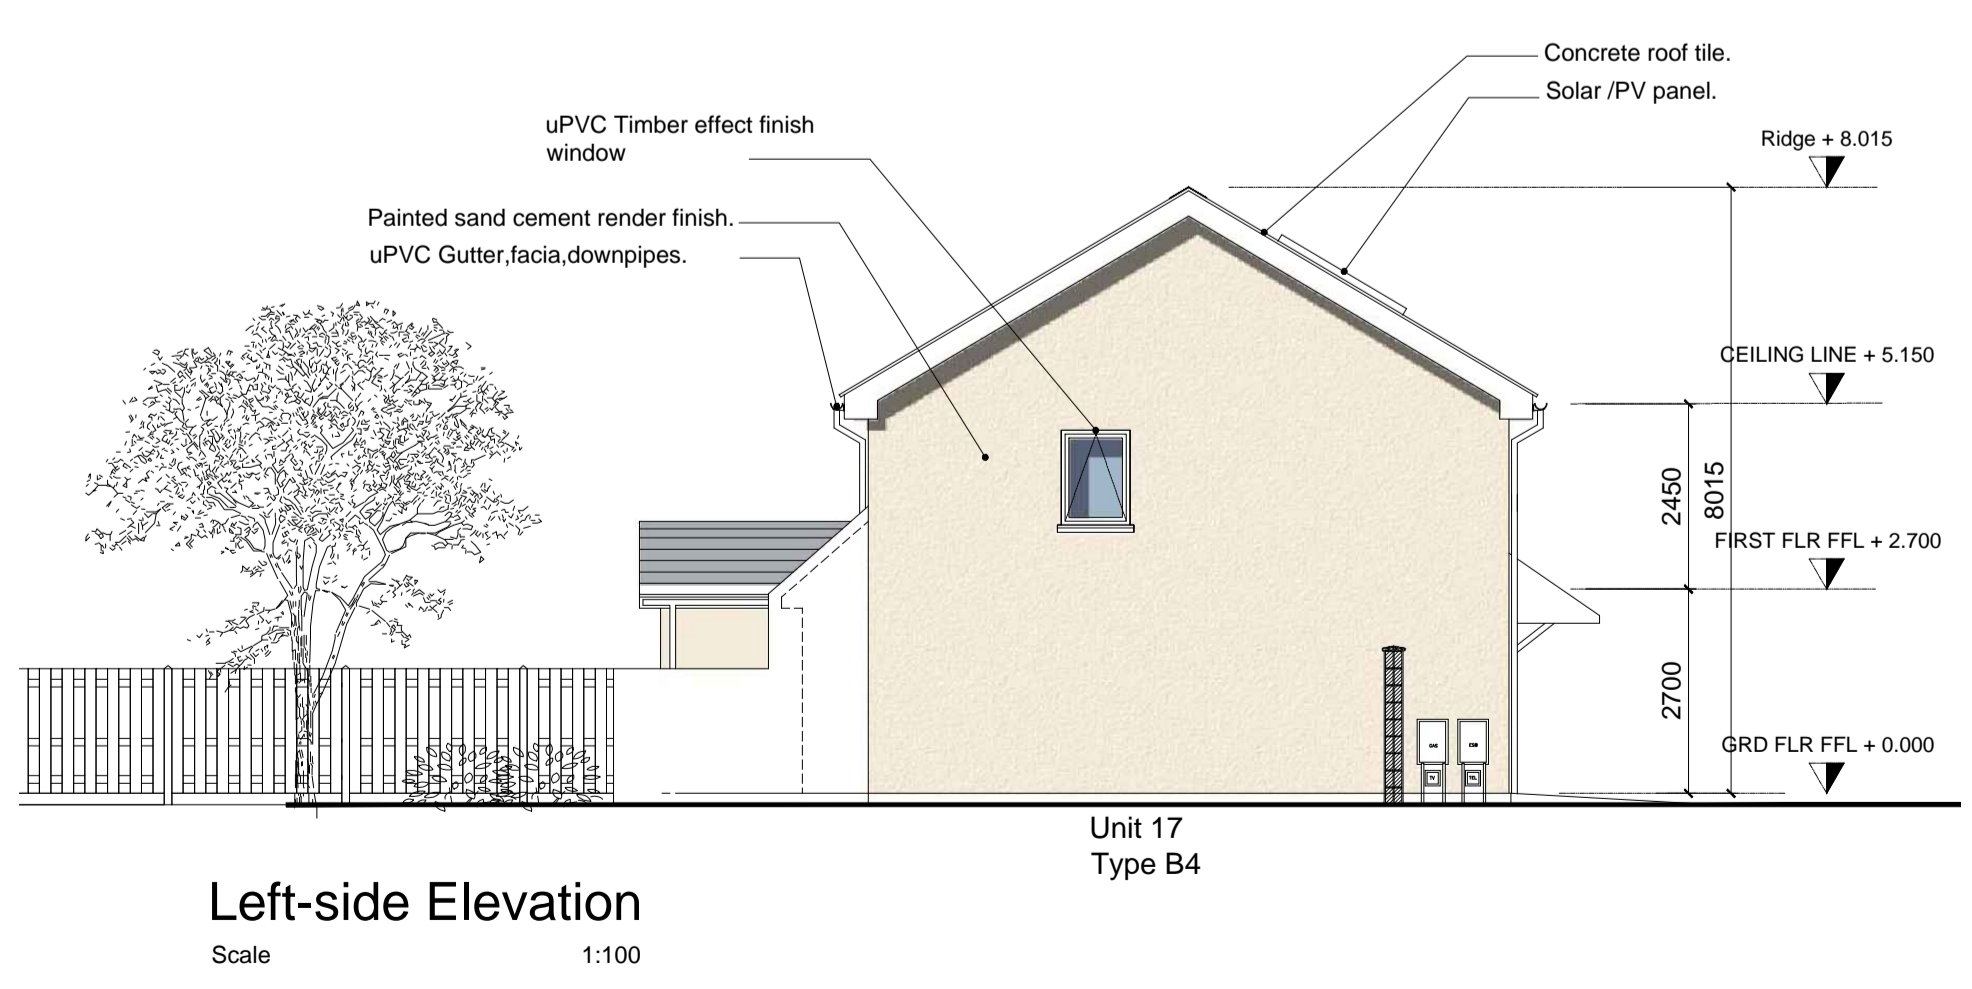

Left-side Elevation  
Scale 1:100

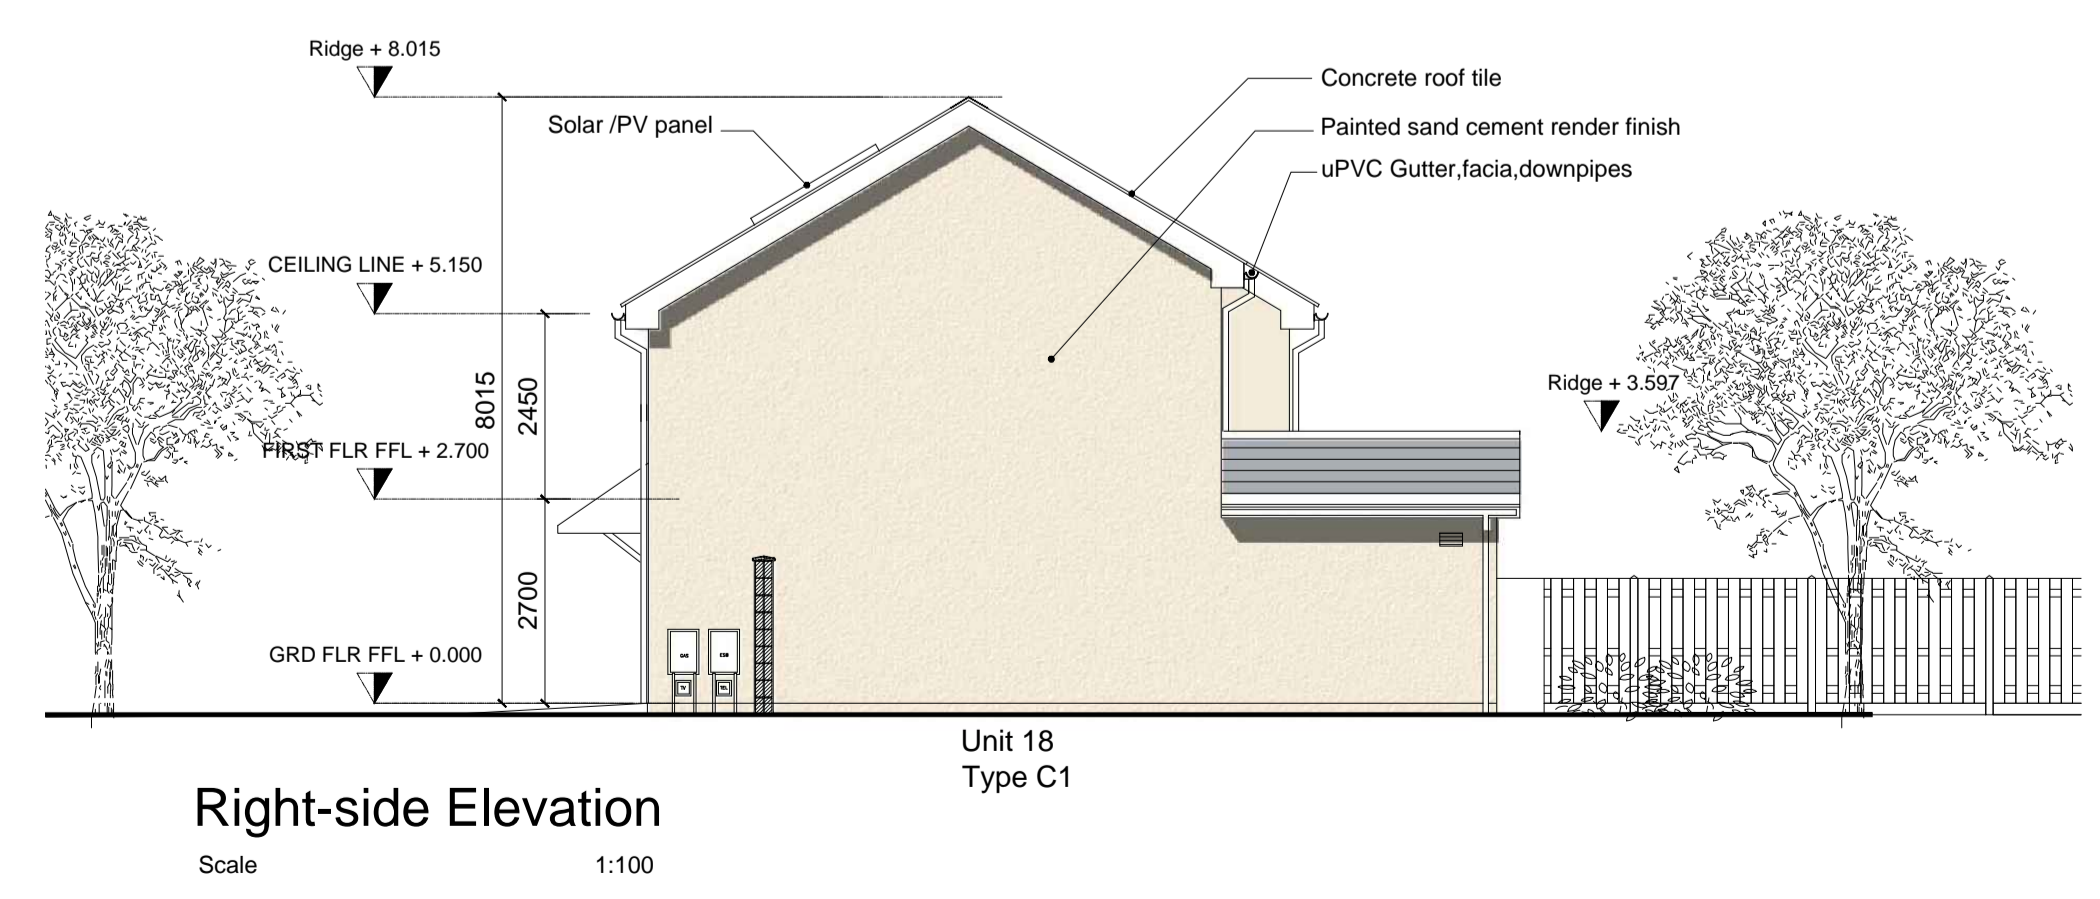

Right-side Elevation  
Scale 1:100

REVISION	DRN	DATE
WORK TO FIGURED DIMENSIONS ONLY		DRG STATUS
DO NOT SCALE FROM DRAWINGS		1 PRELIMINARY
ALL DIMENSIONS TO BE CHECKED ON SITE		2 PLANNING
REFER ALL DISCREPANCIES TO ARCHITECT FOR DIRECTION		3 FIRE CERT
REFER TO CONSULTANTS DRAWINGS WHERE APPROPRIATE		4 TENDER
		5 CONSTRUCTION
		6 AS BUILT

<b>Respond Housing Association</b> HIGH PARK CONVENT, GRACE PARK ROAD, DUBLIN 9 Telephone : 01 818 35790 Facsimile: 01-8087740 E-mail: info@respond.ie			
JOB TITLE			
<b>Proposed Development at Flinters Field</b> Athy Co. Kildare			
DRG TITLE			
<b>Unit Type B4 &amp; C1</b> <b>4 Bed &amp; 3Bed Semi-D House unit</b> <b>Proposed Elevations &amp; Section</b>			
CLIENT			
<b>Kildare County Council</b>			
SCALE	DATE	DRN. BY.	CHECKED
1:100@A1	Apr 2017	AA	AT
CAD. REF.	DRG. NO.	REV.	
4 Bed	P16/09/P11b	0	