



**1** PROPOSED GROUND FLOOR PLAN HOUSE TYPE A  
SCALE 1:100

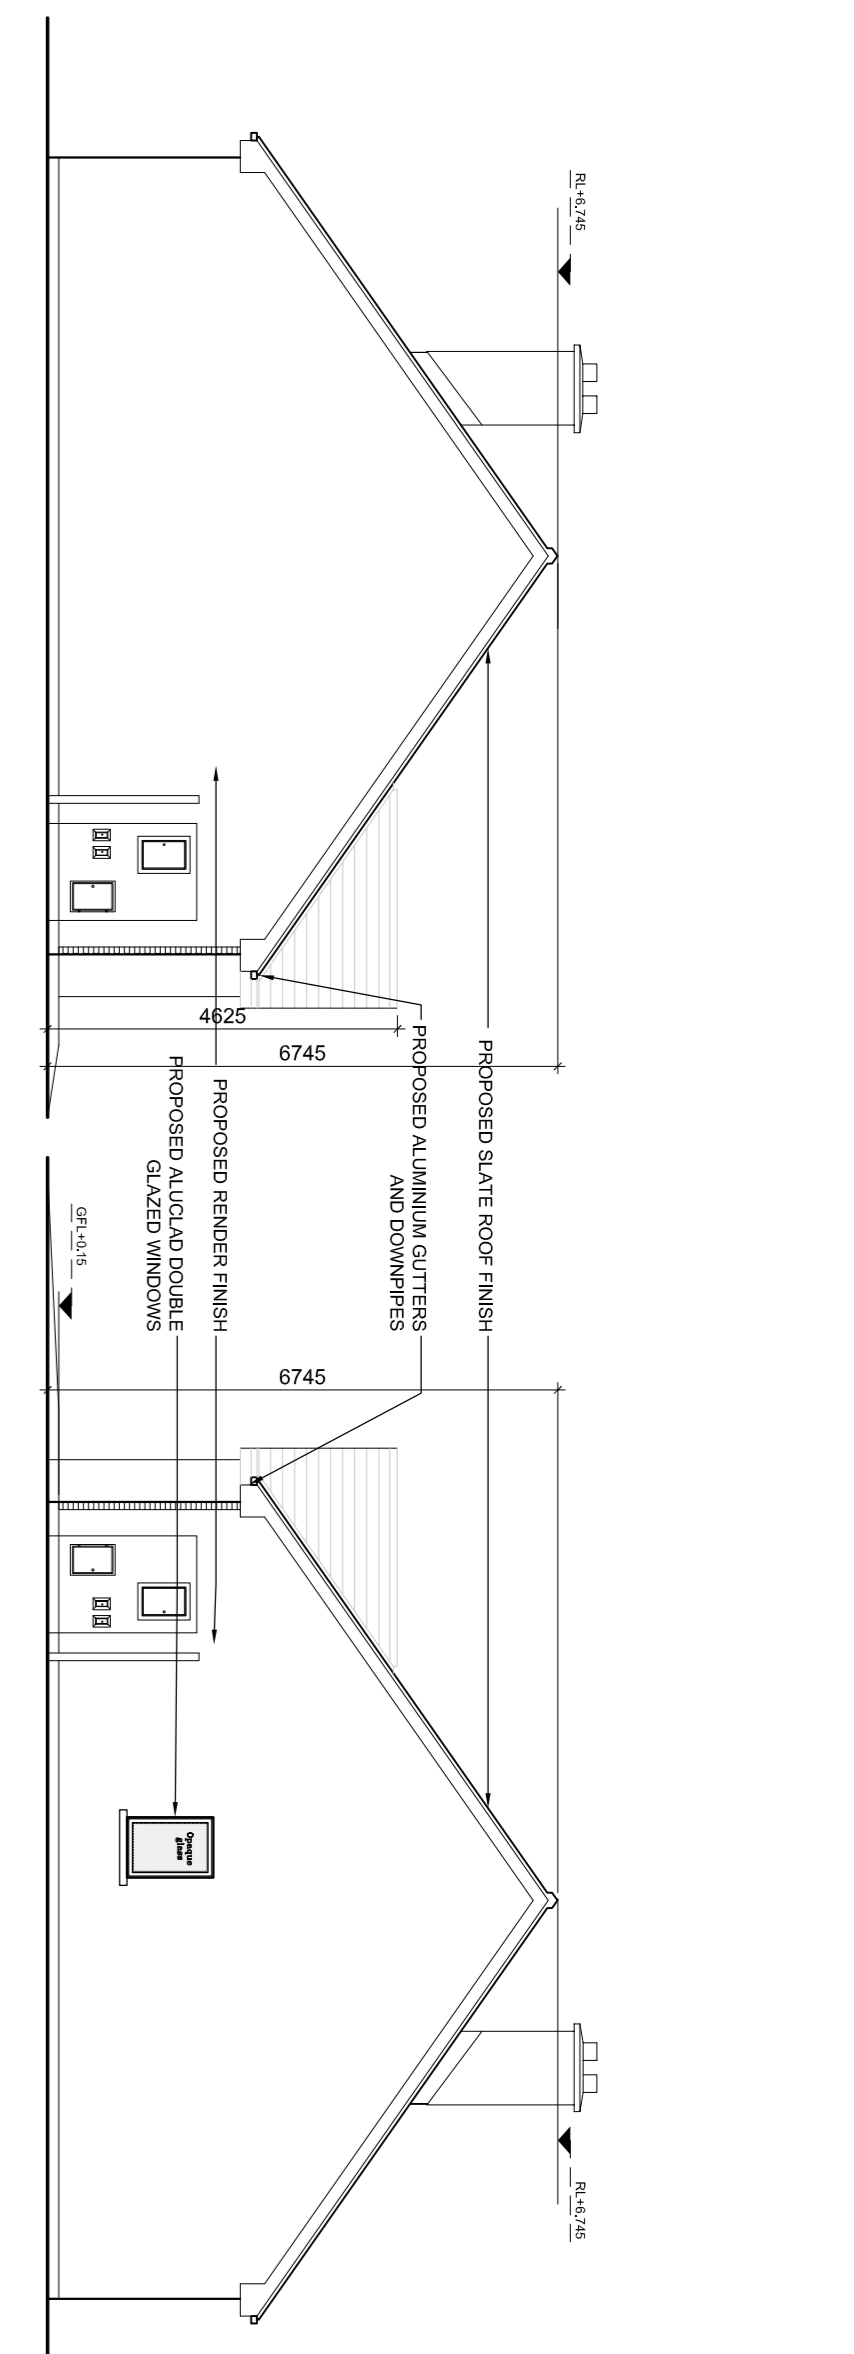


**2** PROPOSED SIDE ELEVATION HOUSE TYPE A  
SCALE 1:100


**3** PROPOSED SIDE ELEVATION HOUSE TYPE A  
SCALE 1:100

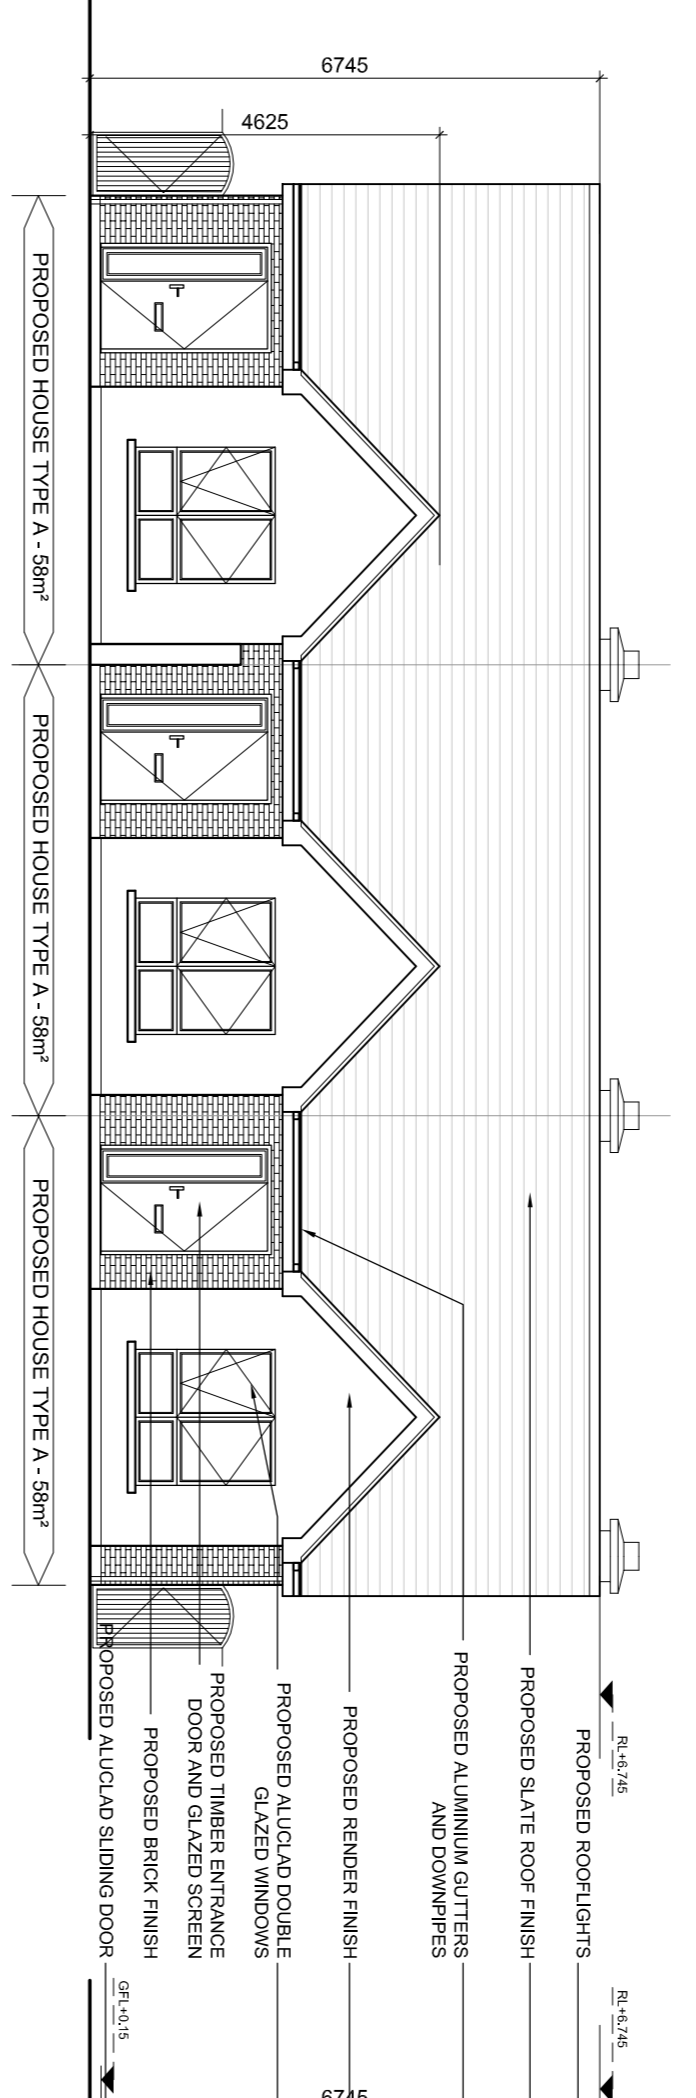


**4** PROPOSED FRONT ELEVATION HOUSE TYPE A  
SCALE 1:100

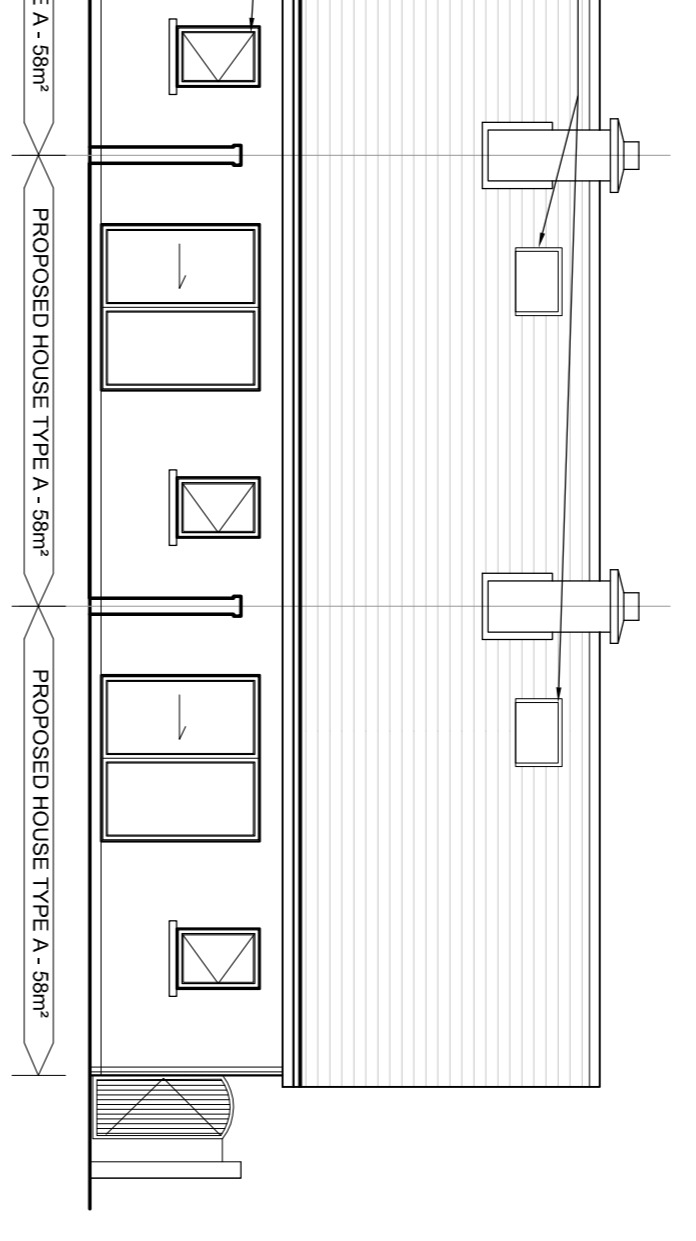


**5** PROPOSED REAR ELEVATION HOUSE TYPE A  
SCALE 1:100

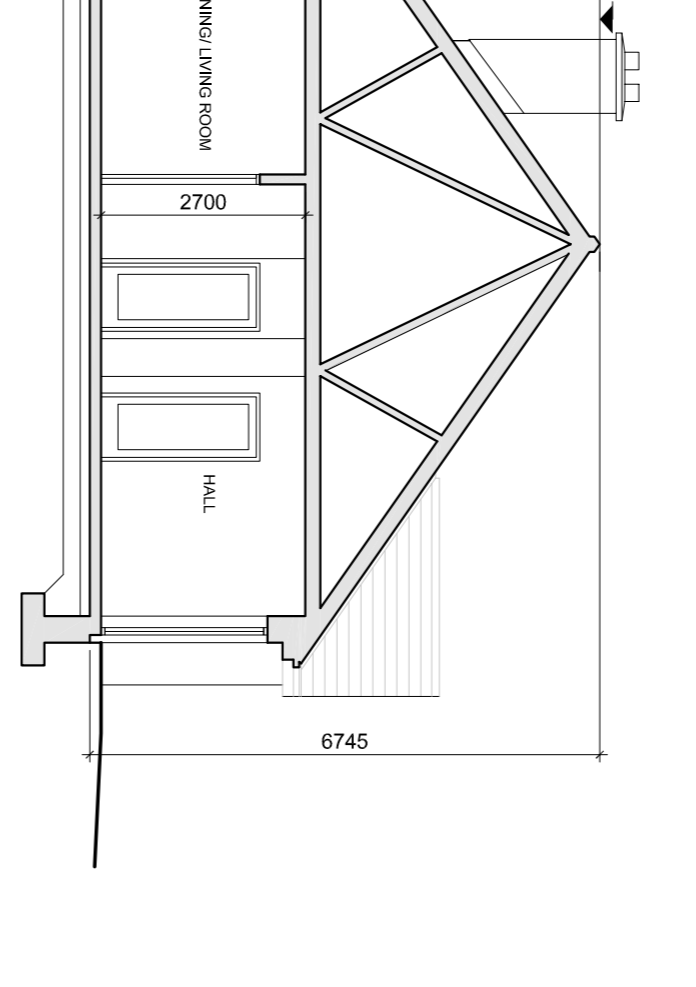

**6** PROPOSED SECTION AA HOUSE TYPE A  
SCALE 1:100

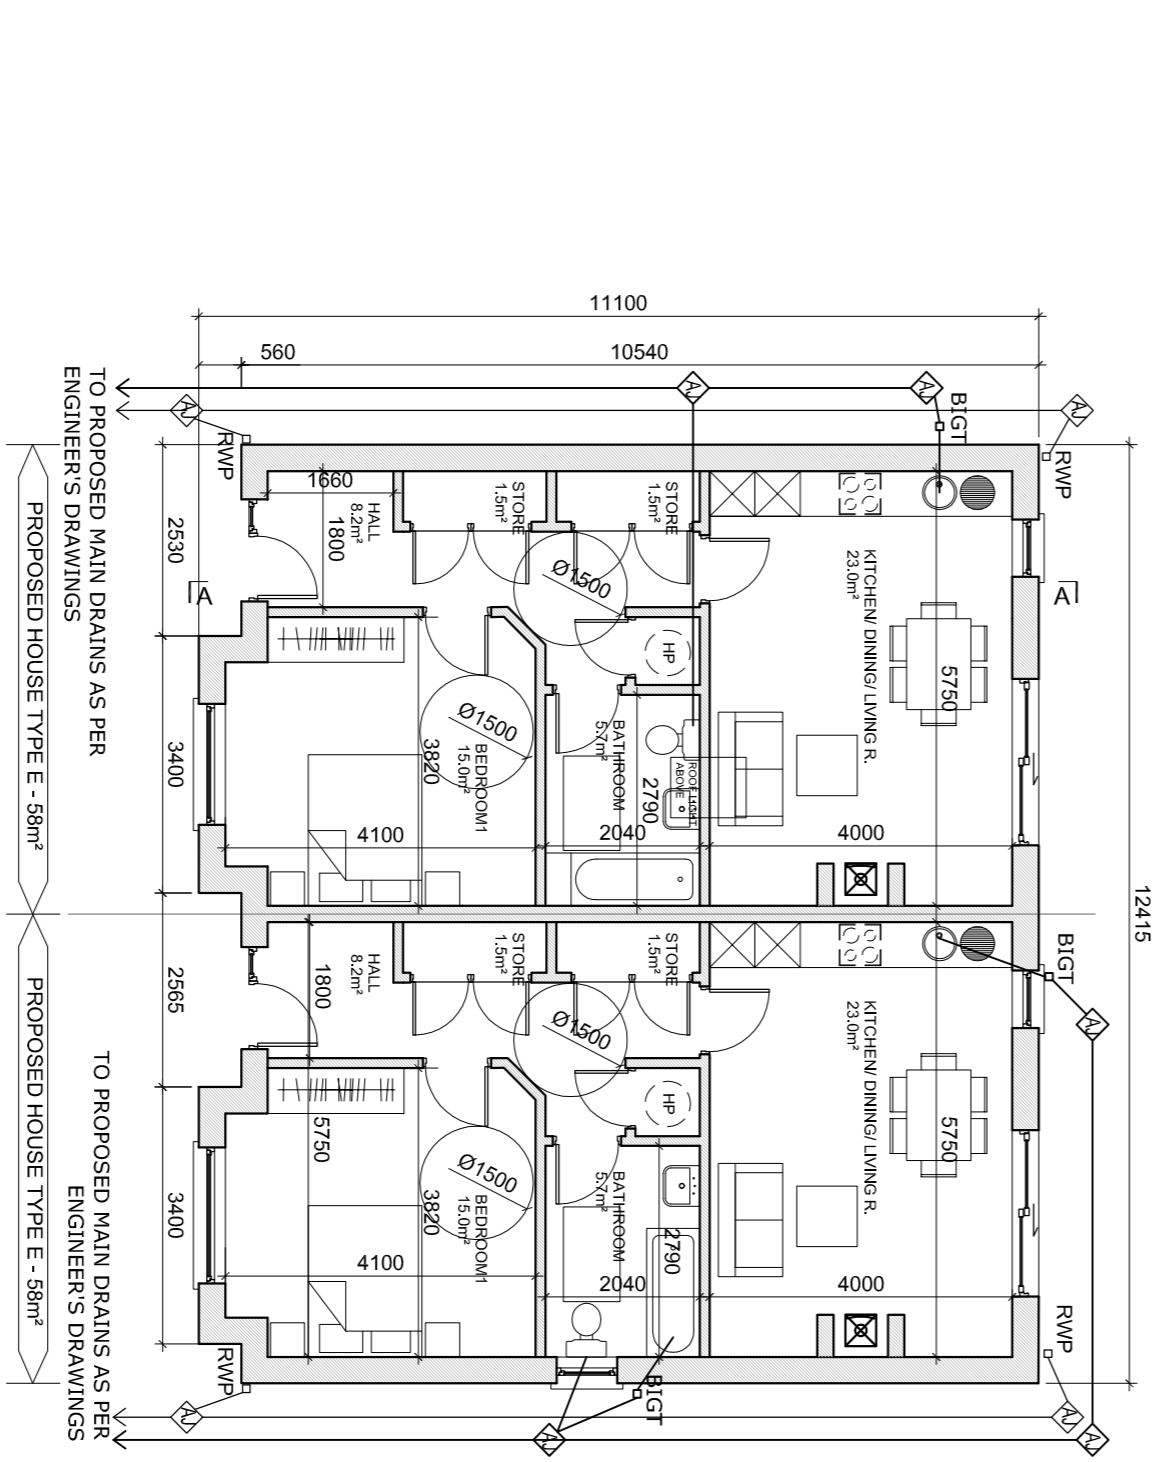


**7** PROPOSED GROUND FLOOR PLAN HOUSE TYPE E  
SCALE 1:100

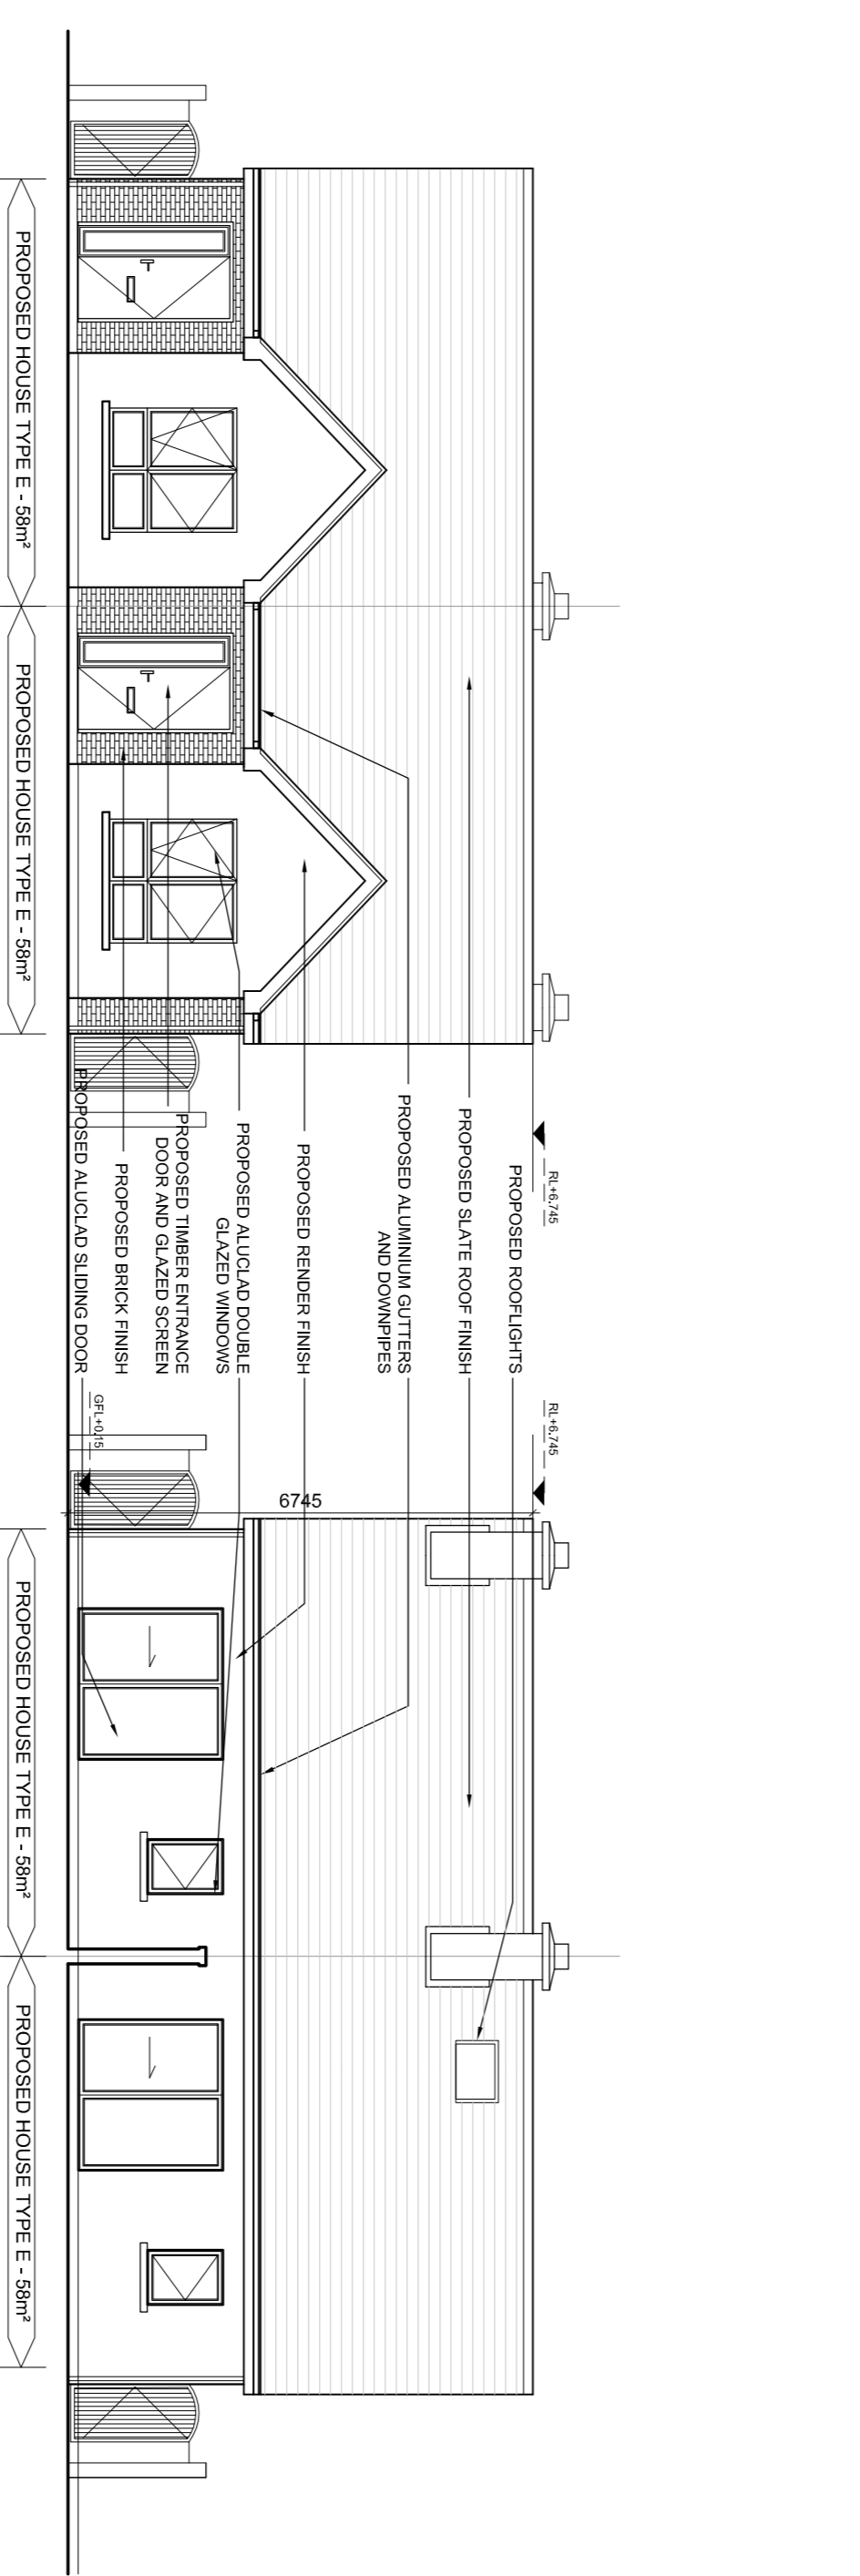


**8** PROPOSED FRONT ELEVATION HOUSE TYPE E  
SCALE 1:100

**9** PROPOSED REAR ELEVATION HOUSE TYPE E  
SCALE 1:100

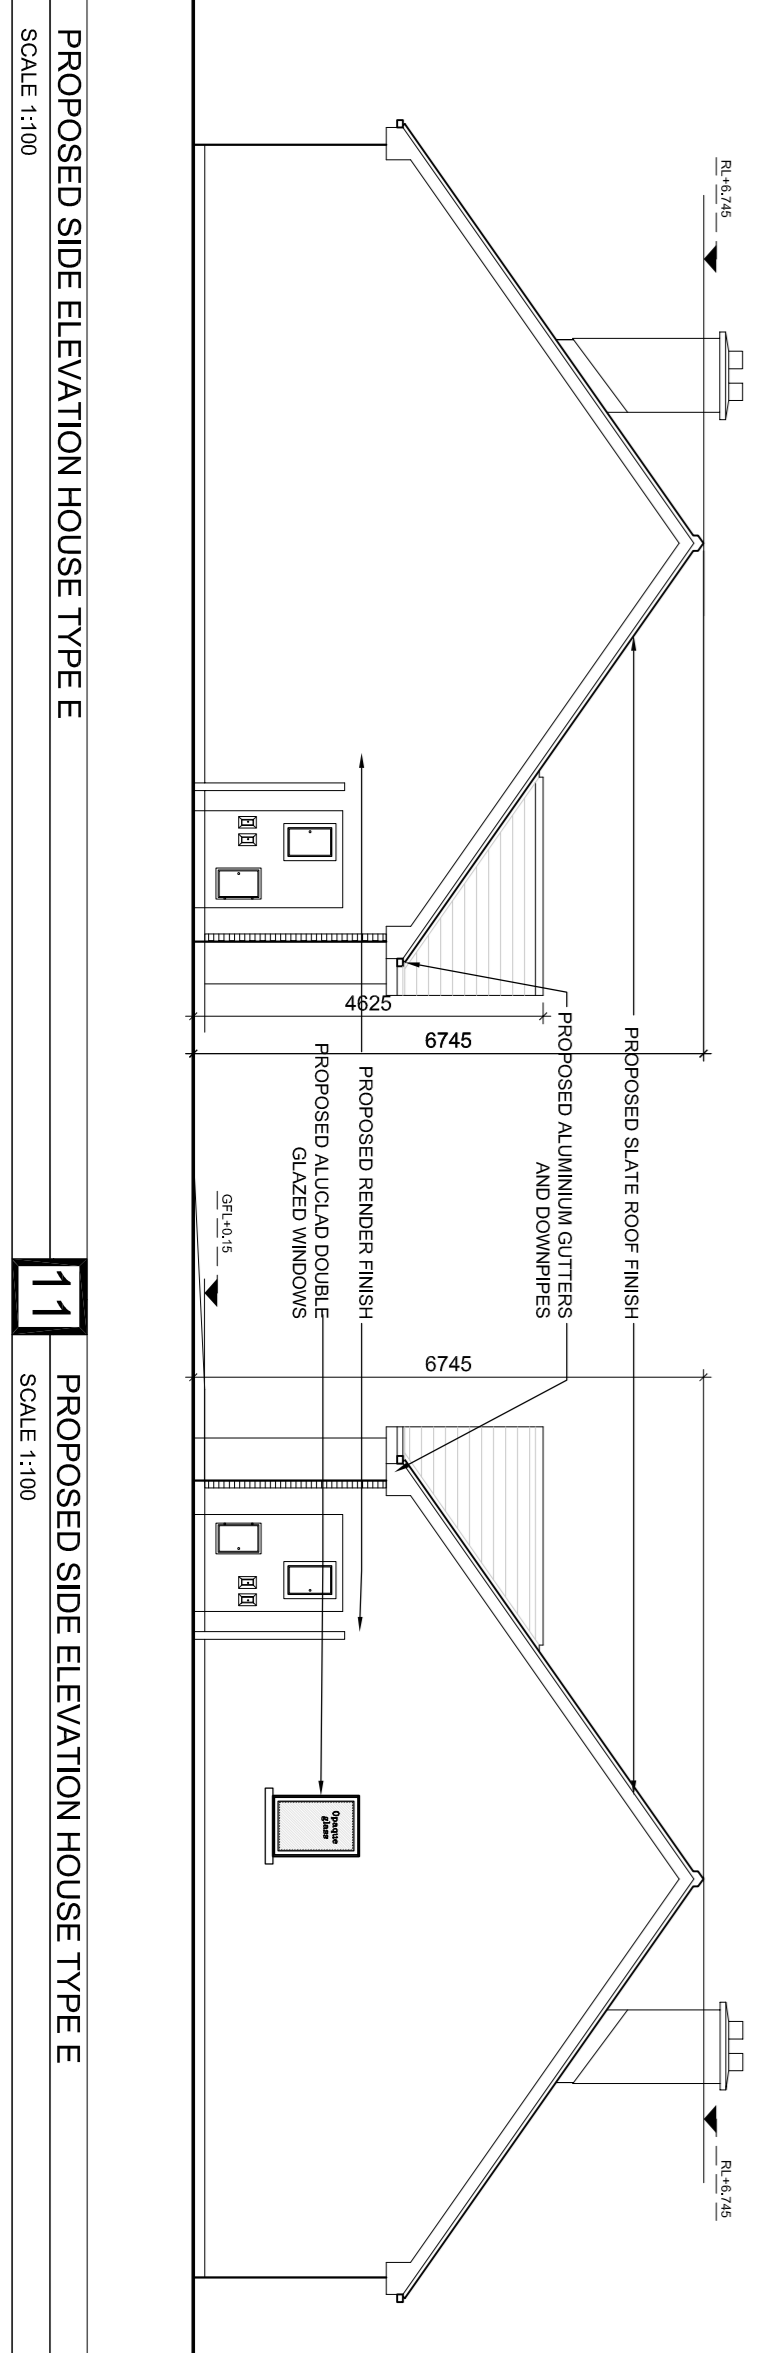

**10** PROPOSED SIDE ELEVATION HOUSE TYPE E  
SCALE 1:100

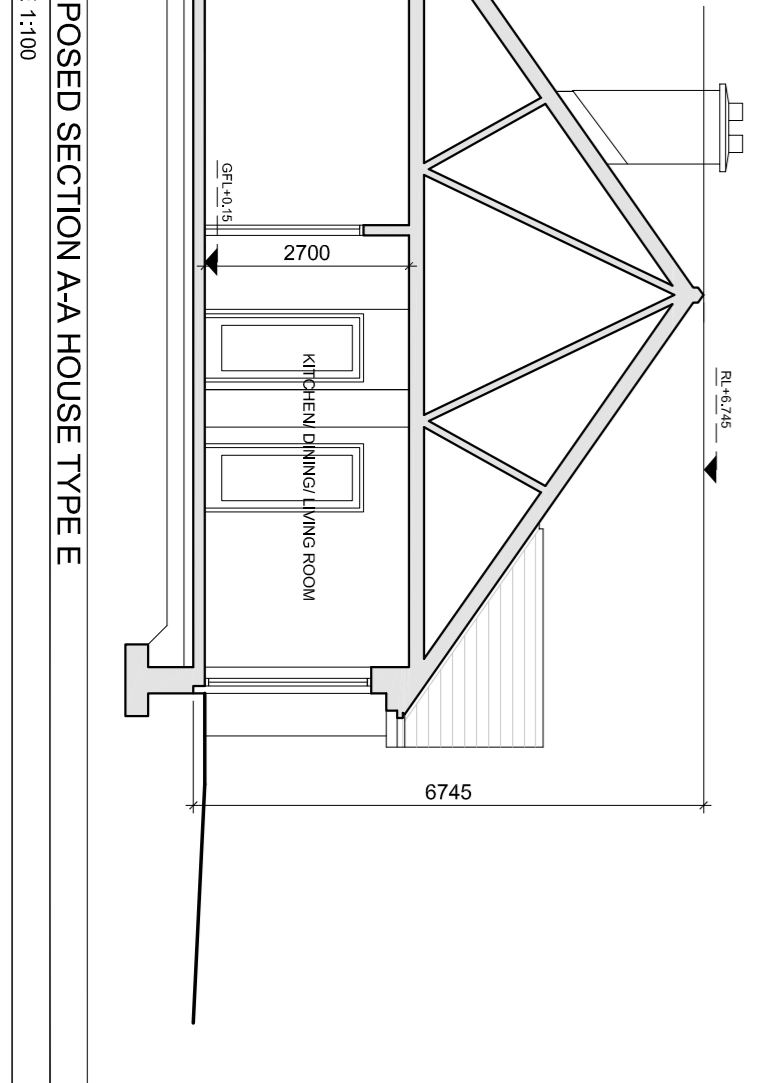

**11** PROPOSED SIDE ELEVATION HOUSE TYPE E  
SCALE 1:100

**12** PROPOSED SECTION AA HOUSE TYPE E  
SCALE 1:100

HOUSES TYPES												
TYPE	HOUSE TYPE	LIVING ROOM AREA	KITCHEN DINING LIVING ROOM AREA	BEDROOM 1 AREA	BEDROOM 2 AREA	BEDROOM 3 AREA	BEDROOM 4 AREA	BEDROOM 5 AREA	WC	STORAGE AREA	TOTAL FLOOR AREA	NUMBER OF BATHS
A	1 BED TERRACE	-	-	20m <sup>2</sup>	15m <sup>2</sup>	-	-	-	5.3m <sup>2</sup>	-	38m <sup>2</sup>	3
B	2 BED TERRACE	-	-	32m <sup>2</sup>	12m <sup>2</sup>	12m <sup>2</sup>	-	-	4.8m <sup>2</sup>	1.2m <sup>2</sup>	64m <sup>2</sup>	2
C	3 BED TERRACE	16.8m <sup>2</sup>	17.5m <sup>2</sup>	12m <sup>2</sup>	13m <sup>2</sup>	11.5m <sup>2</sup>	-	-	4.8m <sup>2</sup>	2.2m <sup>2</sup>	104m <sup>2</sup>	2
D	3 BED TERRACE	-	-	34.3m <sup>2</sup>	13.4m <sup>2</sup>	12.2m <sup>2</sup>	14.1m <sup>2</sup>	-	4.8m <sup>2</sup>	7m <sup>2</sup>	118m <sup>2</sup>	1
E	3 BED TERRACE	-	-	29m <sup>2</sup>	15m <sup>2</sup>	-	-	-	5.2m <sup>2</sup>	-	59m <sup>2</sup>	2
TOTAL NO. OF UNITS											20	

**GENERAL NOTES**  
THIS DRAWING HAS BEEN PREPARED FOR THE FOLLOWING PURPOSES ONLY:  
**PART 8**  
IT SHOULD NOT BE USED, NOR INFORMATION CONTAINED HEREIN, FOR ANY OTHER PURPOSE.  
ALL DRAWINGS TO BE READ IN CONJUNCTION WITH ALL OTHER CONSULTANTS DRAWINGS. ARCHITECTS TO BE INFORMED IMMEDIATELY OF ANY DISCREPANCIES BEFORE WORK PROCEEDS.  
**DIMENSIONS**  
FIGURED DIMENSIONS ONLY TO BE TAKEN FROM THIS DRAWING.  
ALL DIMENSIONS TO BE CHECKED ON SITE.  
ARCHITECTS TO BE INFORMED IMMEDIATELY OF ANY DISCREPANCIES BEFORE WORK PROCEEDS.  
**COPYRIGHT**  
THIS DRAWING AND ANY DESIGN HEREON IS COPYRIGHT OF DEATON LYSAGHT ARCHITECTS AND MUST NOT BE REPRODUCED IN WHOLE OR IN PART WITHOUT THEIR EXPRESS WRITTEN CONSENT.  
**SPECIFICATIONS**

**REVISIONS:**  
NO. REVISION DATE:

**DRAWING TITLE:**  
PROPOSED HOUSE TYPE A & E

**PROJECT:**  
PROPOSED HOUSING AT MOUNTAIN VIEW,  
ATHGARVAN, CO. KILDARE

**CLIENT:**  
KILDARE COUNTY COUNCIL

**SCALE:** 1:100  
**DRAWING NO.:** 1646-PP-0200  
**DATE:** Jun 2018  
**DRAWN BY:** MW  
**CHECKED BY:** ML  
**DATE:** Jun 2018  
**SCALE:** 1:100

**DEATON LYSAGHT ARCHITECTS**  
44 SOUTH RICHMOND ST.  
DUBLIN 2, IRELAND.  
TEL: +353 1 4754980  
FAX: +353 1 4754981  
EMAIL: ml@dlarch.ie  
Deaton Lysaght Architects