

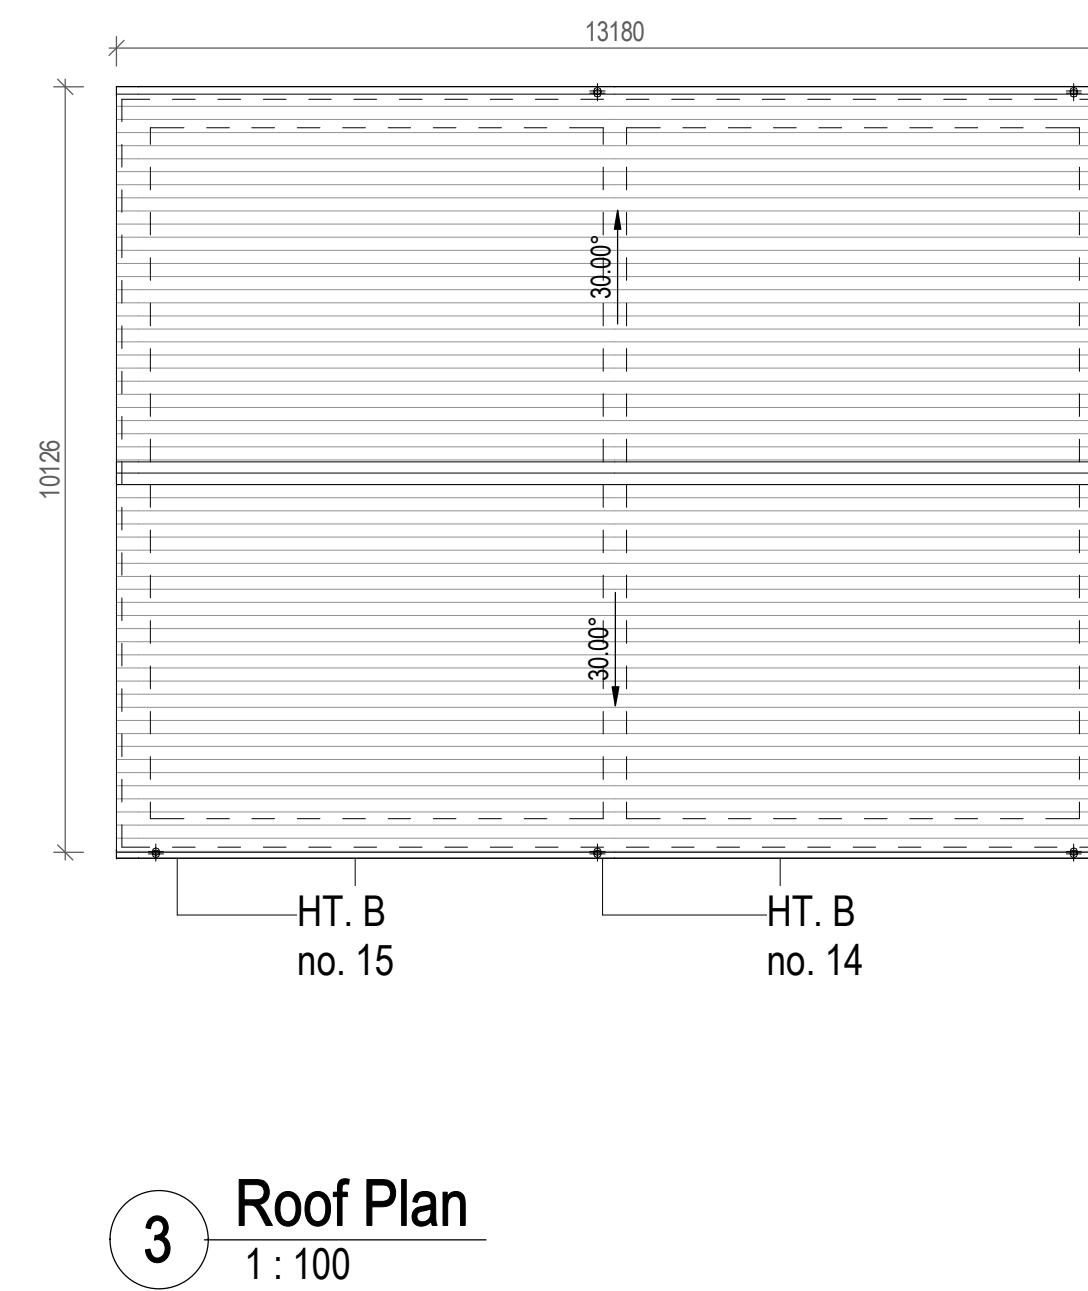
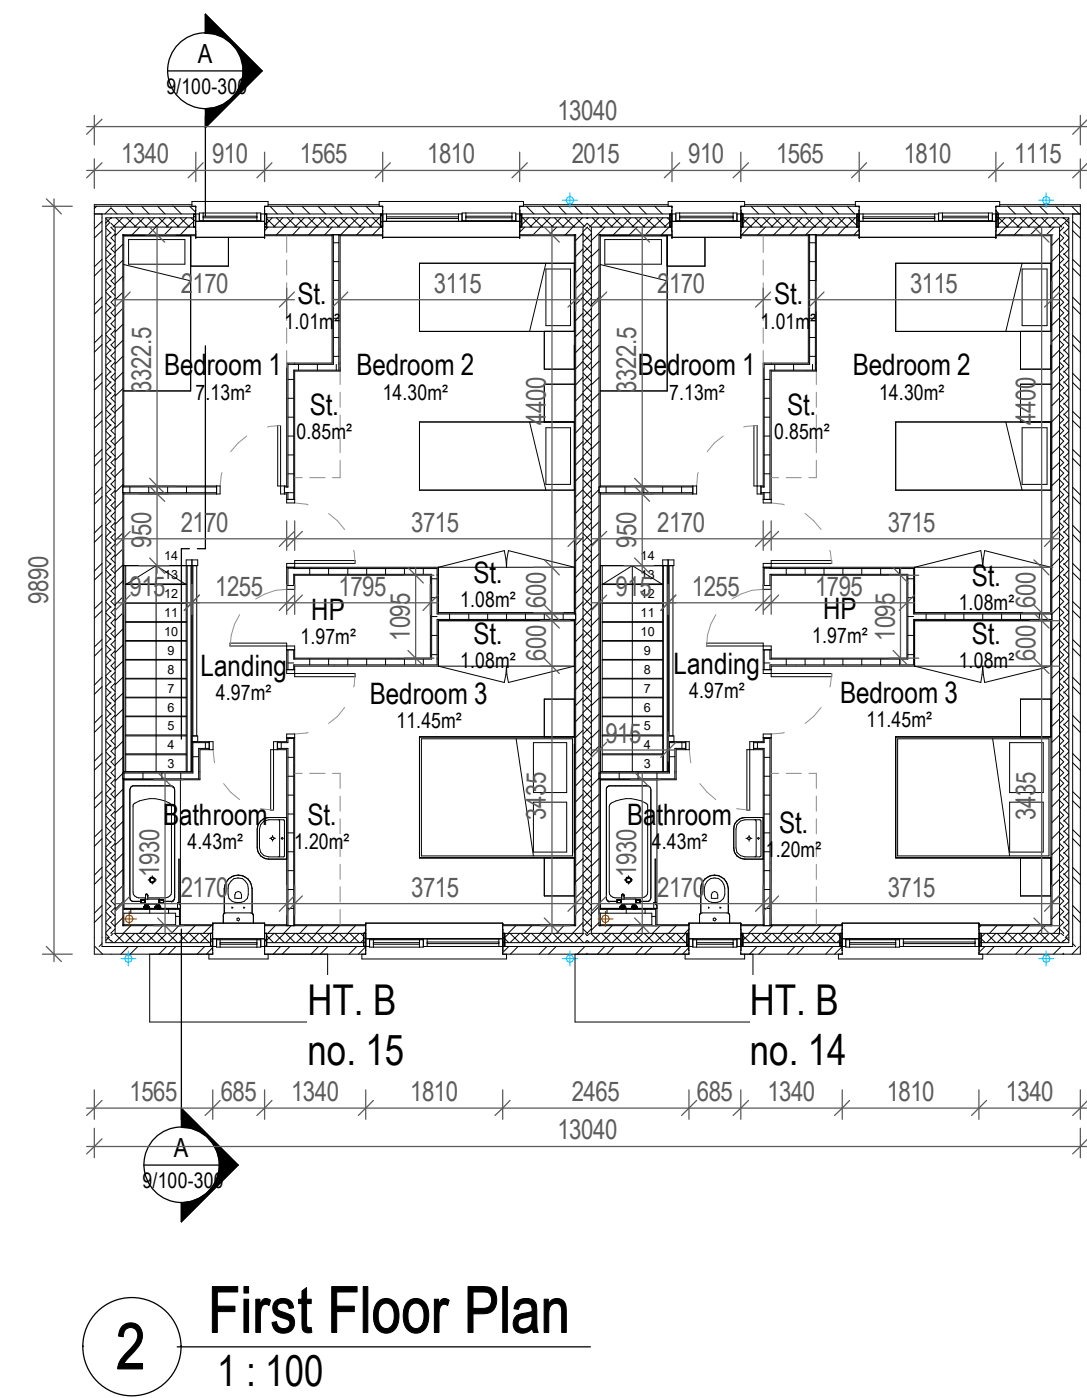
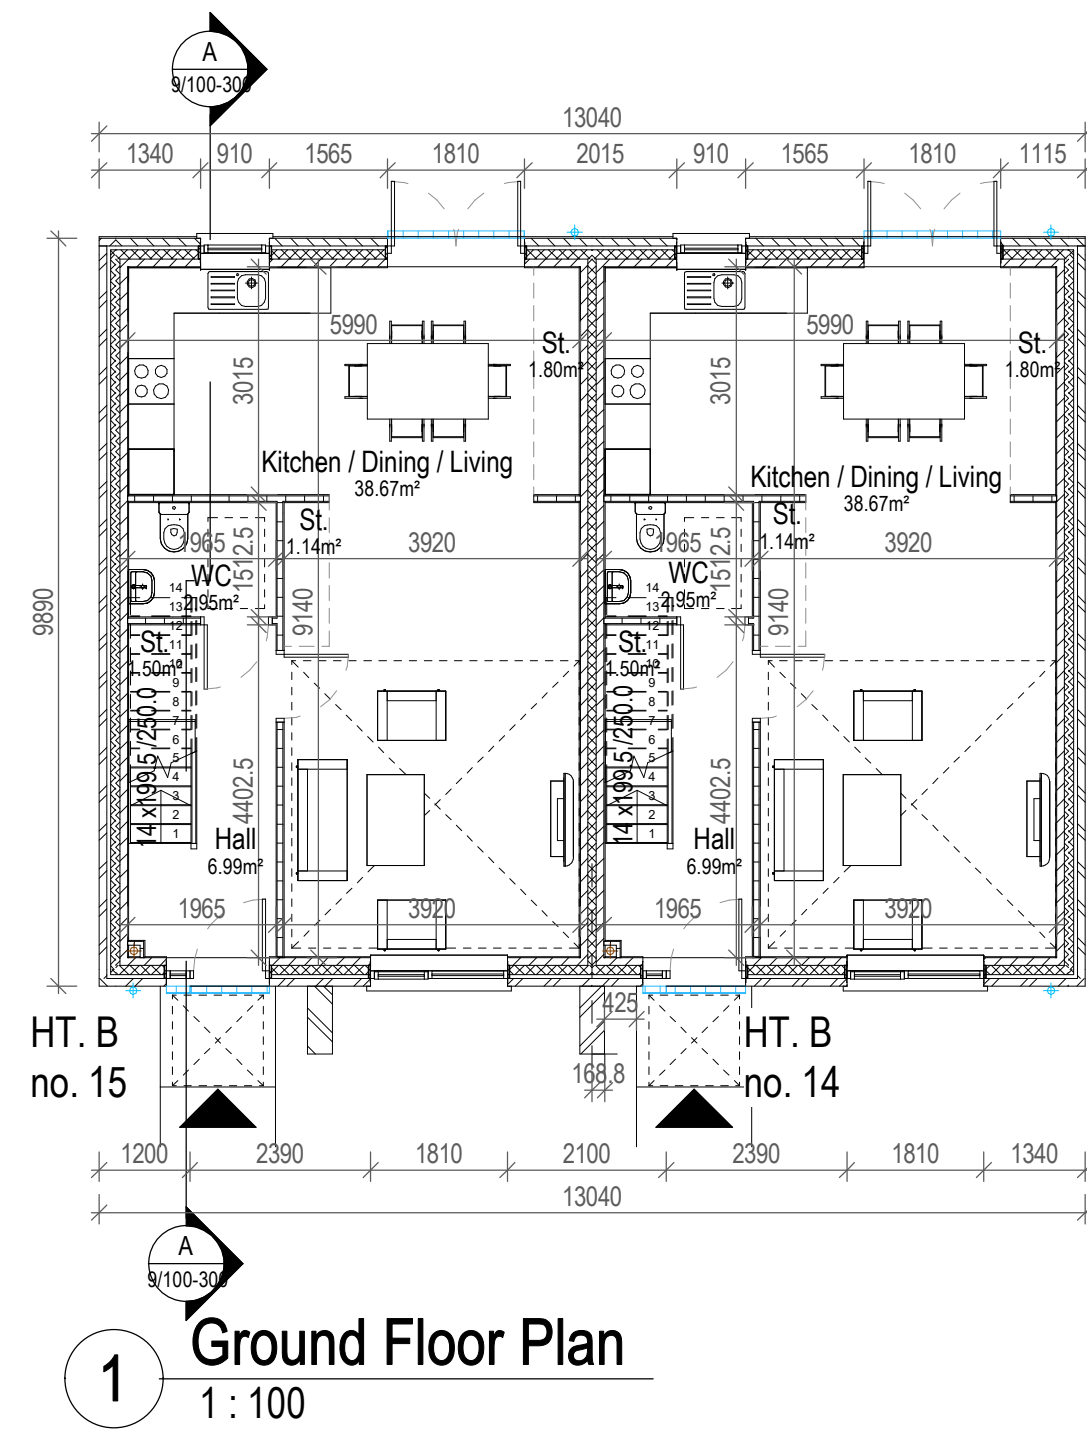
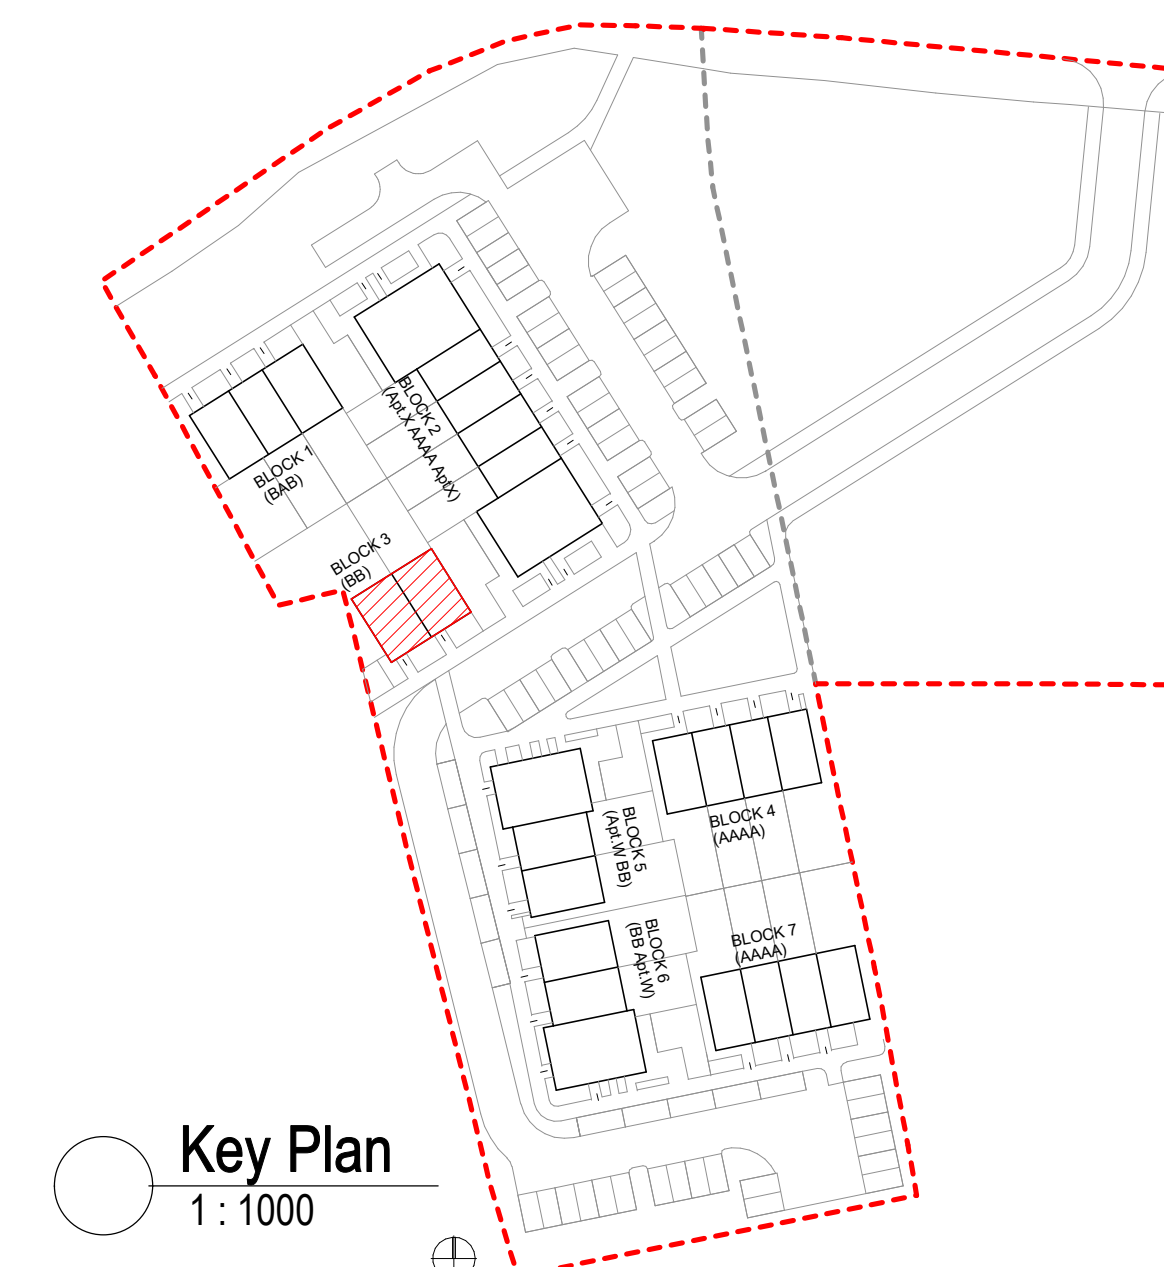
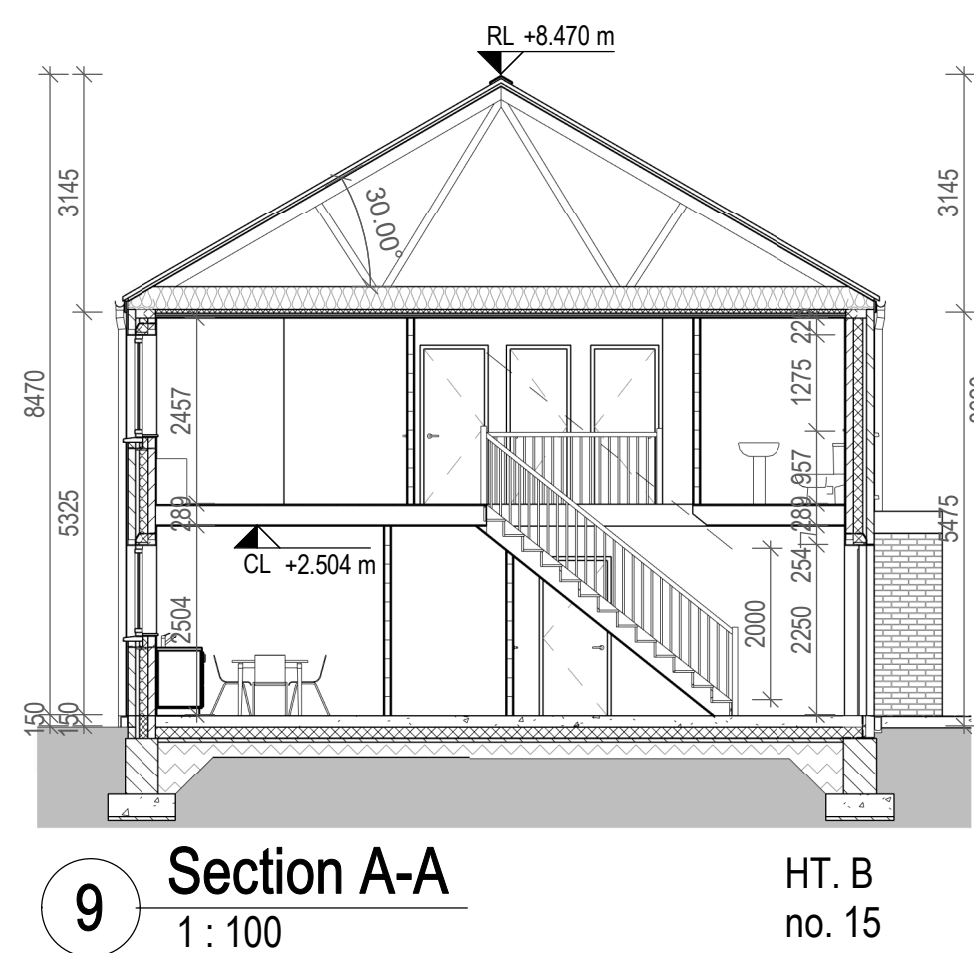
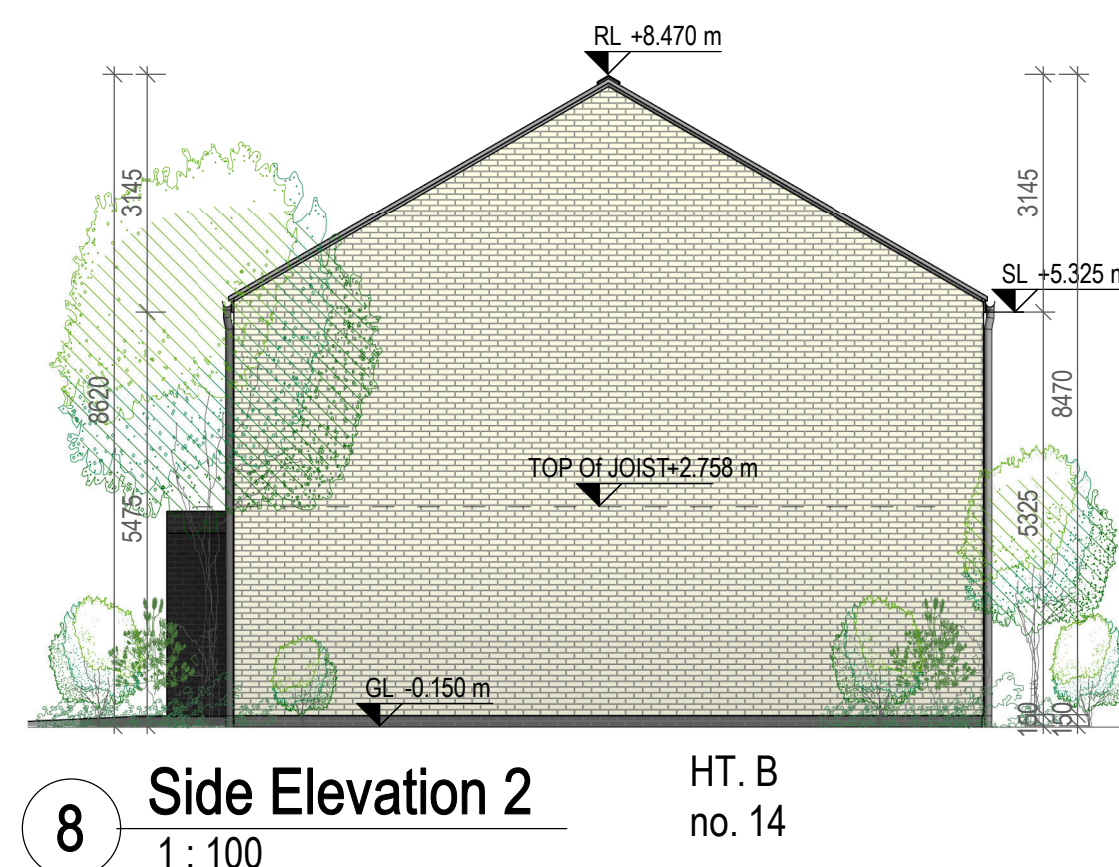
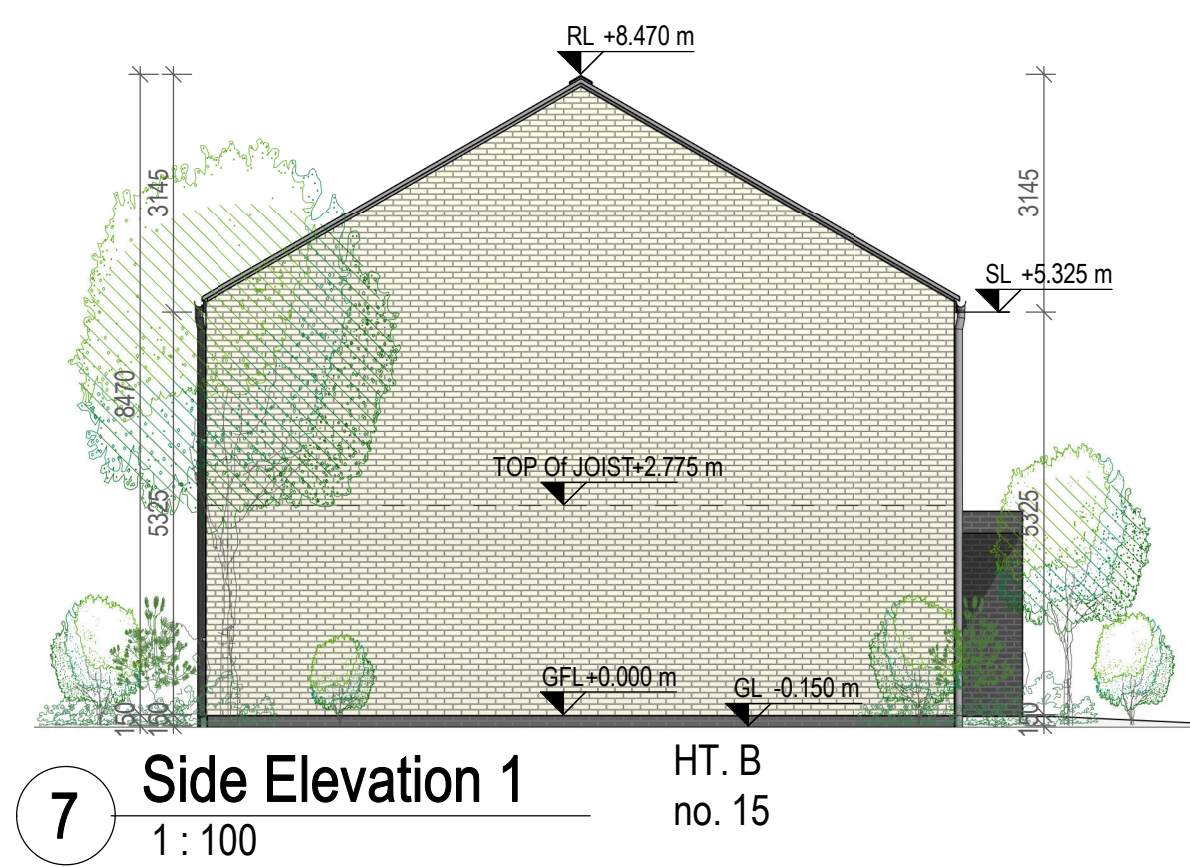


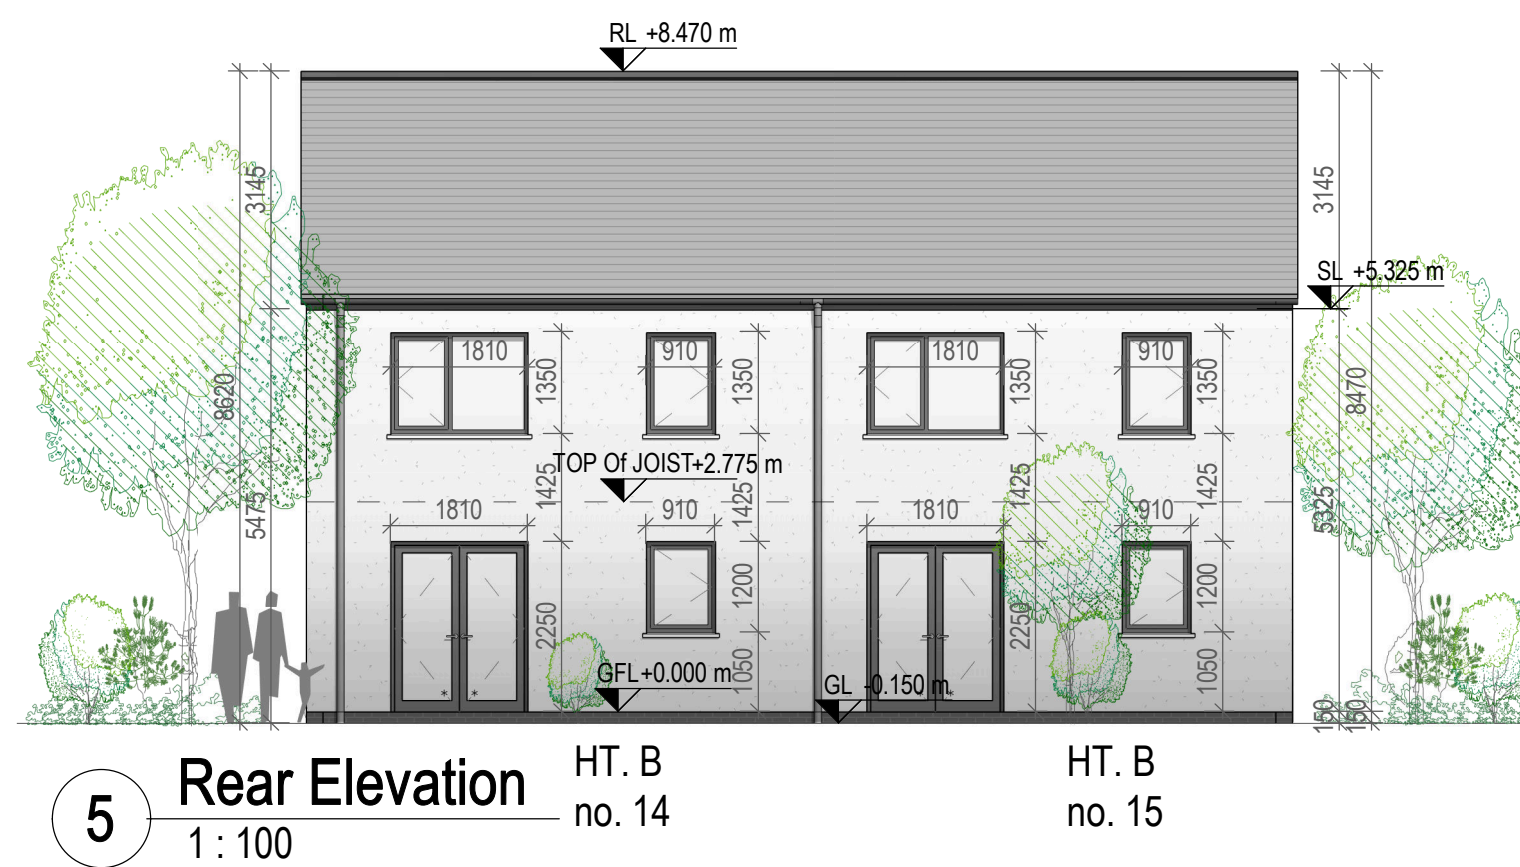

Quality Housing for Sustainable Communities space provision						
Ht.B	Dwelling Type	Gross Floor Area	Minimum Main Living Room Area	Aggregate Living Area	Aggregate Bedroom Area	Storage Area
Target	3 Bed SP House	100	13	34	32	9
Proposed	3 Bed SP House	106.14	13	38.67	32.89	9.72

PLEASE NOTE:
Minimum unobstructed living room width 3.8m.
Main bedroom area 13m², Double room 11.4m² (2.8m minimum width), Single room 7.1m² (2.1m minimum width)

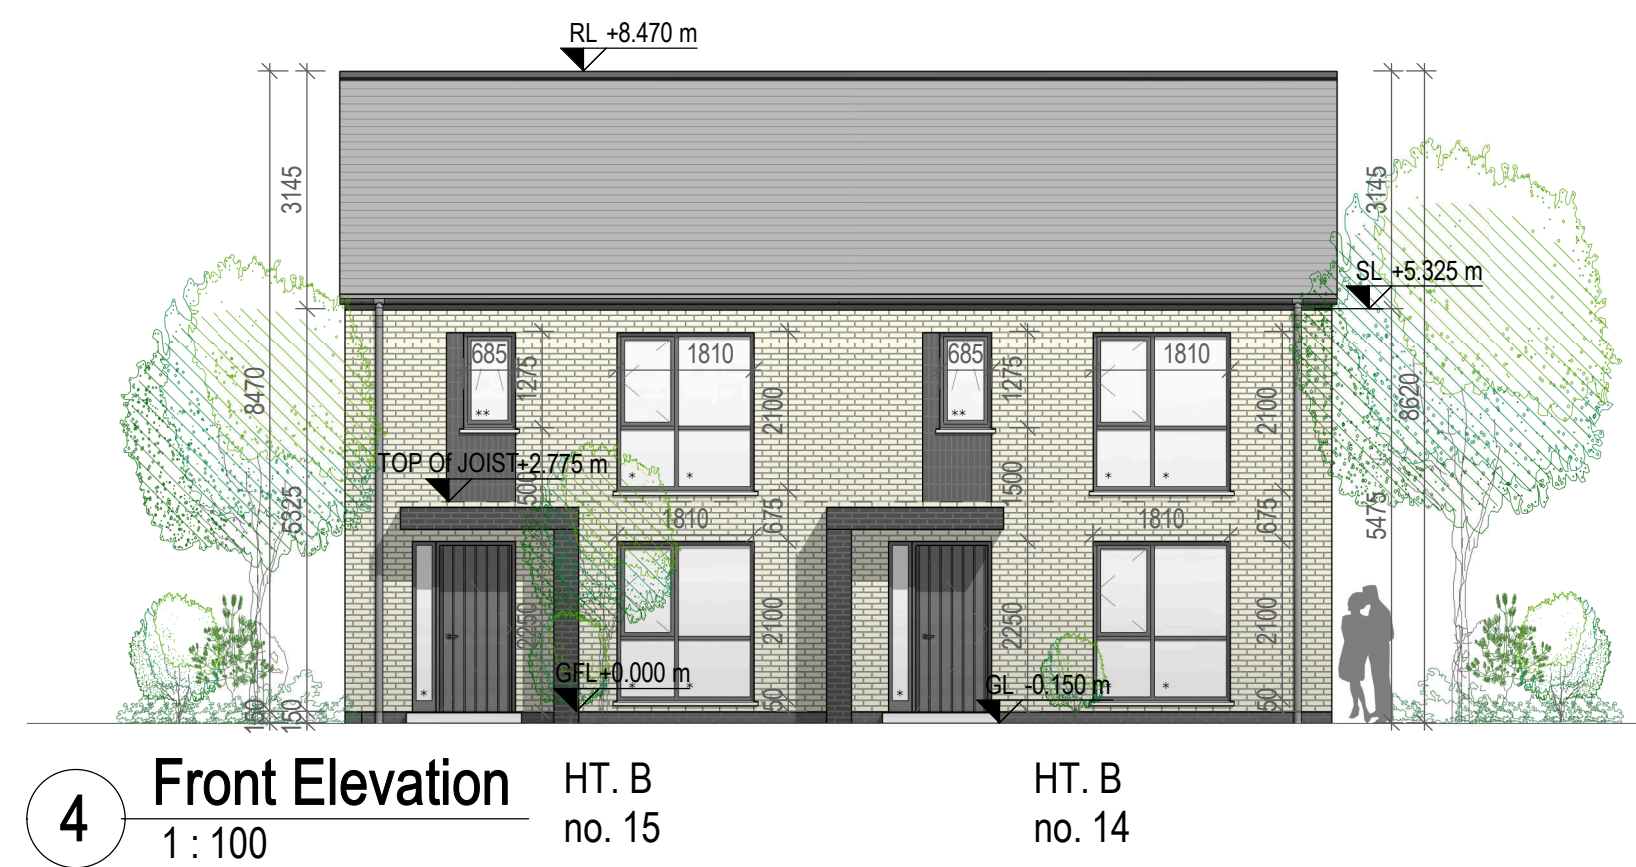

Rev.	By	Date	Description

van Dijk Architects

Mil House, Mil Street, Dundalk, Co. Louth
+353 (0) 42 935 4466
info@vandijkarchitects.com
www.vandijkarchitects.com

Drawing Title: **Block 3 (BB)**
Floor Plans & Elevations & Section

Scale: 1:100	Drawing Number: 2104-PA-BL3-100-300	Job: Ambassador Site Housing, Kill
Sheet: A1	Client: Kildare Co. Co.	Date: August 2021
Revised: MS	Drawn by: DR	

All works to be carried out using proper materials which are fit for the use they are intended and for the condition in which they are to be used. All materials used in connection with the works to comply with the construction products regulation (EU) no. 305/2011 and the harmonised technical specifications that fall within the remit of the CEN no. 305/2011.

Figured dimensions must be used in preference to scaled dimensions. Any dimensional discrepancies must be reported to the Architect immediately. This drawing remains the copyright of van Dijk Architects. It must not be used for any purpose building or otherwise without the express permission of this practice. Do not copy or redistribute these drawings or any additional information without the expressed approval of van Dijk Architects.