



1 Front Elevation
1 : 100




3 Side Elevation 1
1 : 100




2 Rear Elevation
1 : 100




4 Side Elevation 2
1 : 100

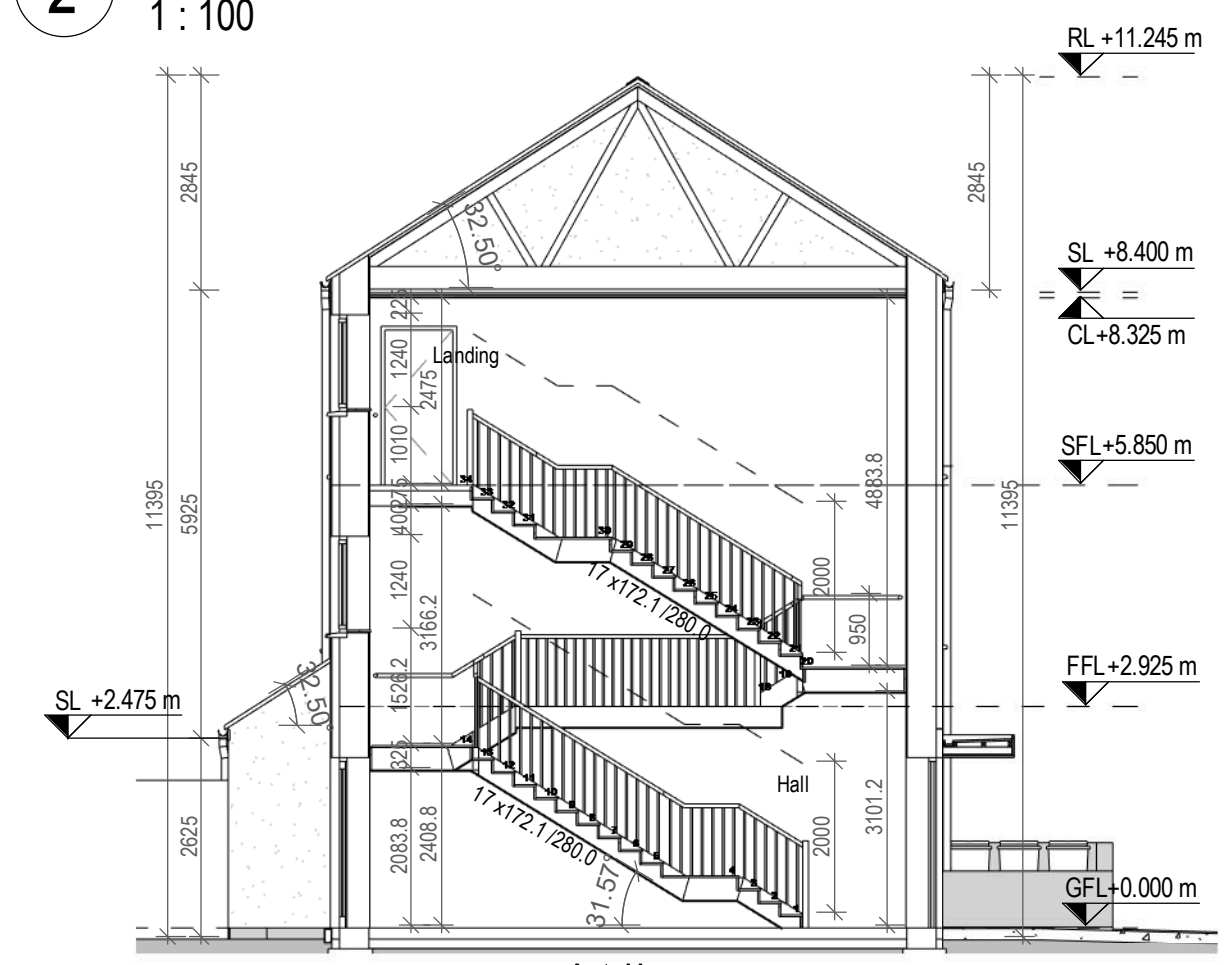


5 Section A-A
1 : 100

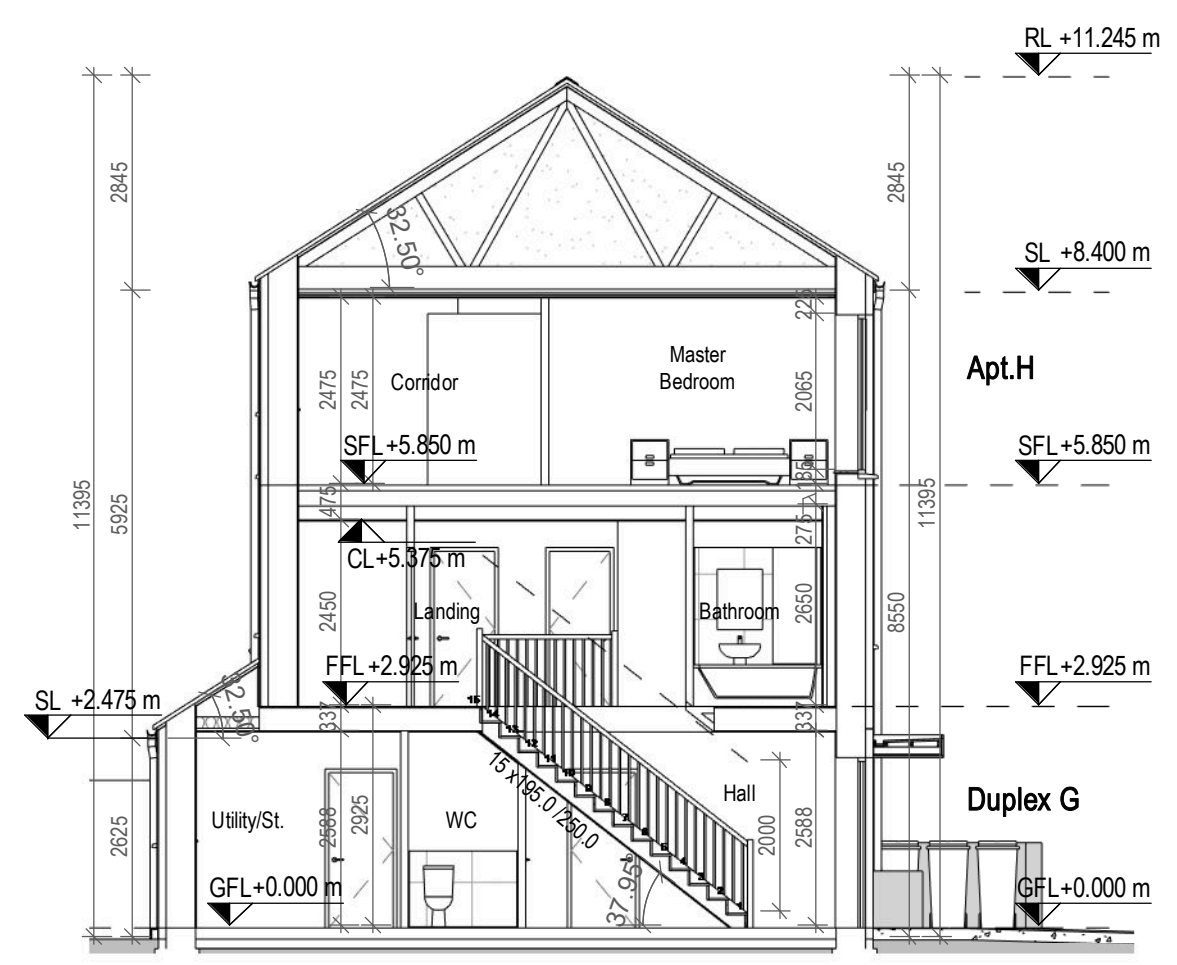

6 Section B-B
1 : 100

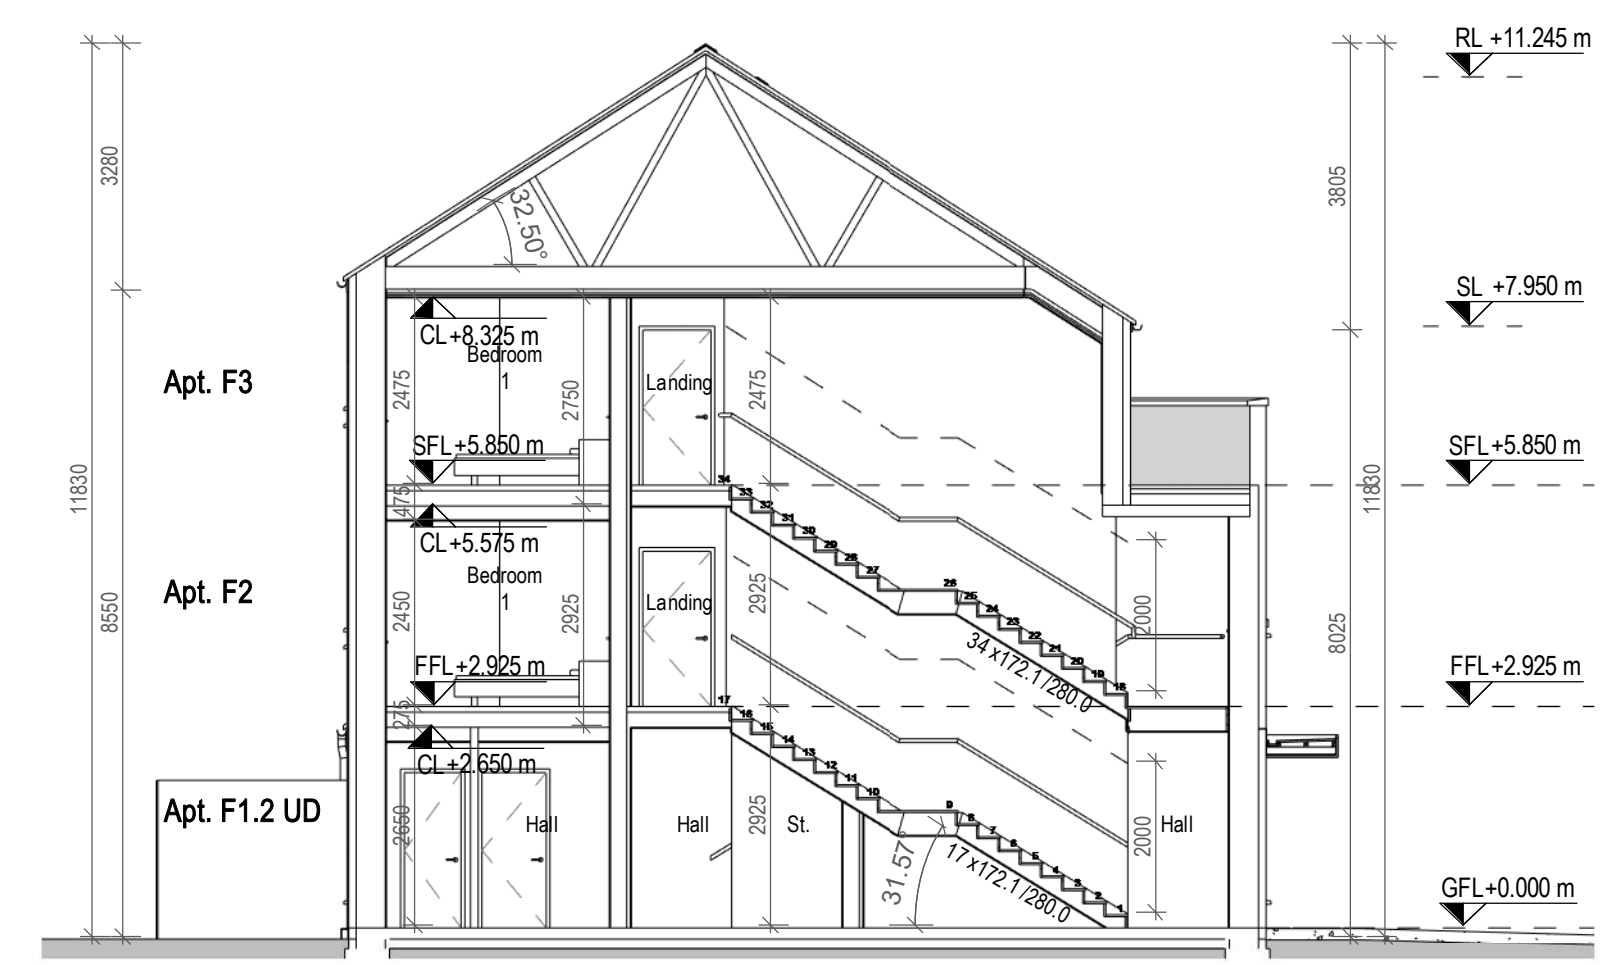

7 Section C-C
1 : 100

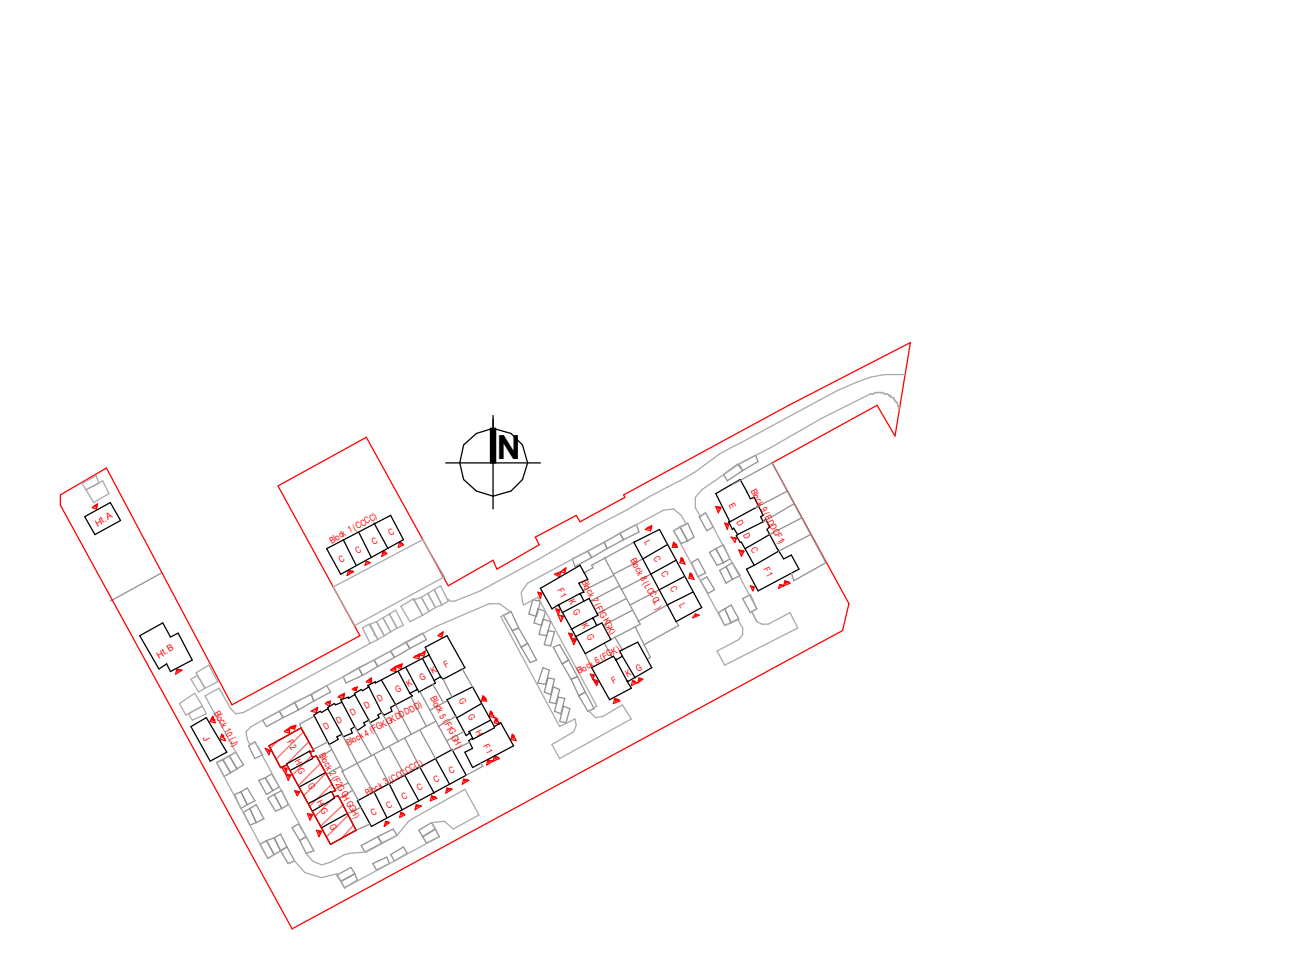

Key Plan
1 : 2500

Rev.	By	Date	Description
B	AP	16/08/2022	First Issue For Planning



8 3D View 1



9 3D View 2



Mill House, Mill Street, Dundalk, Co. Louth
+353 (0) 42 935 4466 info@vandijkarchitects.com
www.vandijkarchitects.com

Drawing Title: BL2 (F2GGHGH) Elevations & Sections

Scale	Drawing Number	Job
1:100	2043-PA-BL2-200	Greenfields Maynooth
Author	Client	
B	2043-PA-BL2-100-200	Kildare Co. Co.
Designer	Date	
MS	AP	September 2021

All works to be carried out using proper materials which are fit for the use they are intended and for the condition in which they are to be used. All materials used in connection with the works to comply with the construction products regulation (EU) no. 305/2011 and the harmonised technical specifications/standards that fall within the remit of the CPR no. 305/2011. Figured dimensions must be used in preference to scaled dimensions. Any dimensional discrepancies must be reported to the Architect immediately. This drawing remains the copyright of van Dijk Architects. It must not be used for any purpose building or otherwise without the express permission of the practice. Do not copy or redistribute these drawings or any additional information without the expressed approval of van Dijk Architects.