 indicates sections to be demolished


SECTION BB

SECTION BB

SECTION AA

SECTION AA


**Former Convent Ground Floor Plan - DEMOLITION**  
Scale 1:100 @ A3

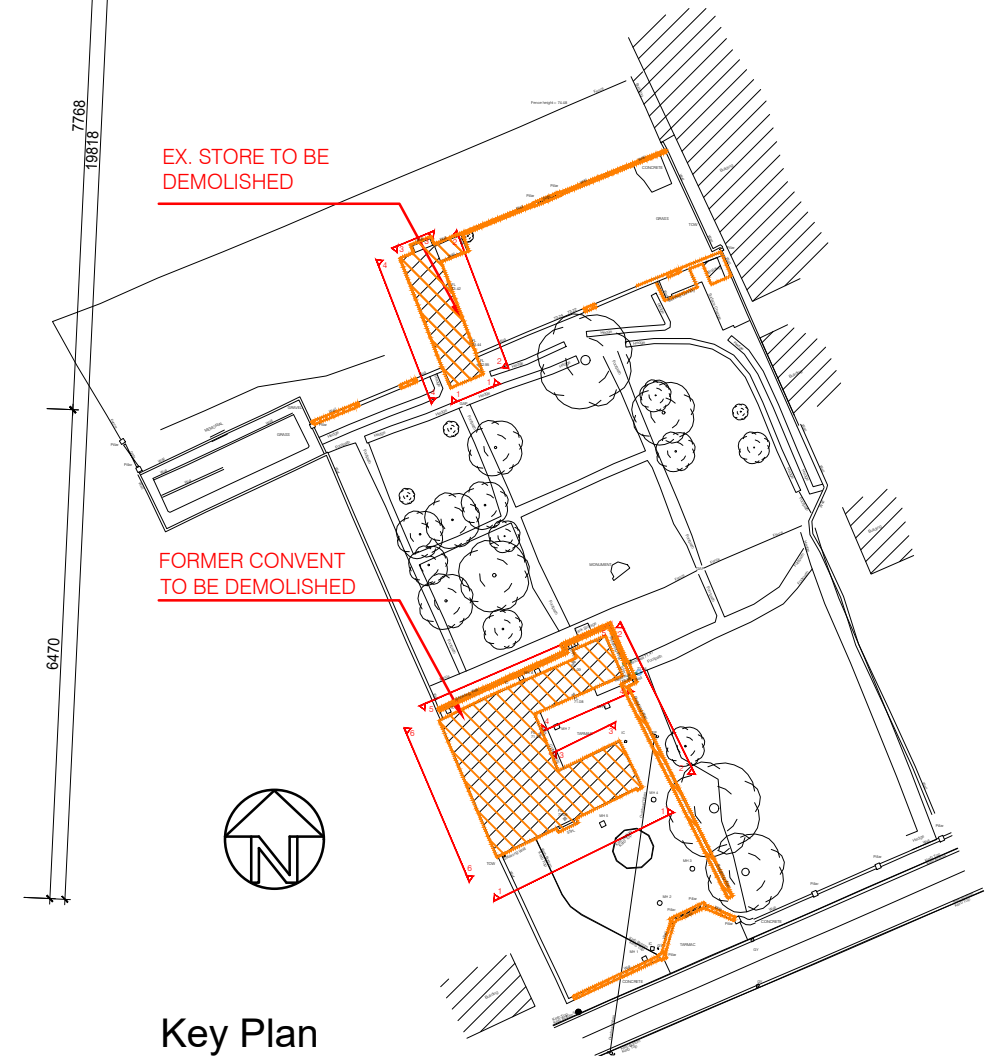

**Key Plan**  
Scale NTS @ A3



REVISIONS AFTER LAST PLOT:	

	PROJECT: Development at St John's Convent, New Street, Rathangan, Co. Kildare	DATE: 21/03/2024 DRAWN: RN K120003P	SCALE: 1:100@A3 JOB NO.: 20003 DWG. NO.: P-010
	DRAWING: Former Convent - Demolition Ground Floor Plan	Stage: PLANNING	Revisions:
wals associates ARCHITECTS & PROJECT MANAGERS <small>Copyright © 2003 Walsh Associates All Rights Reserved.</small>		Merchants House, 27-30 Merchants Quay, Dublin 8. Tel: (01) 633 4261. Fax: (01) 633 4265 Email: info@walshassociates.ie	