
 indicates sections to be demolished

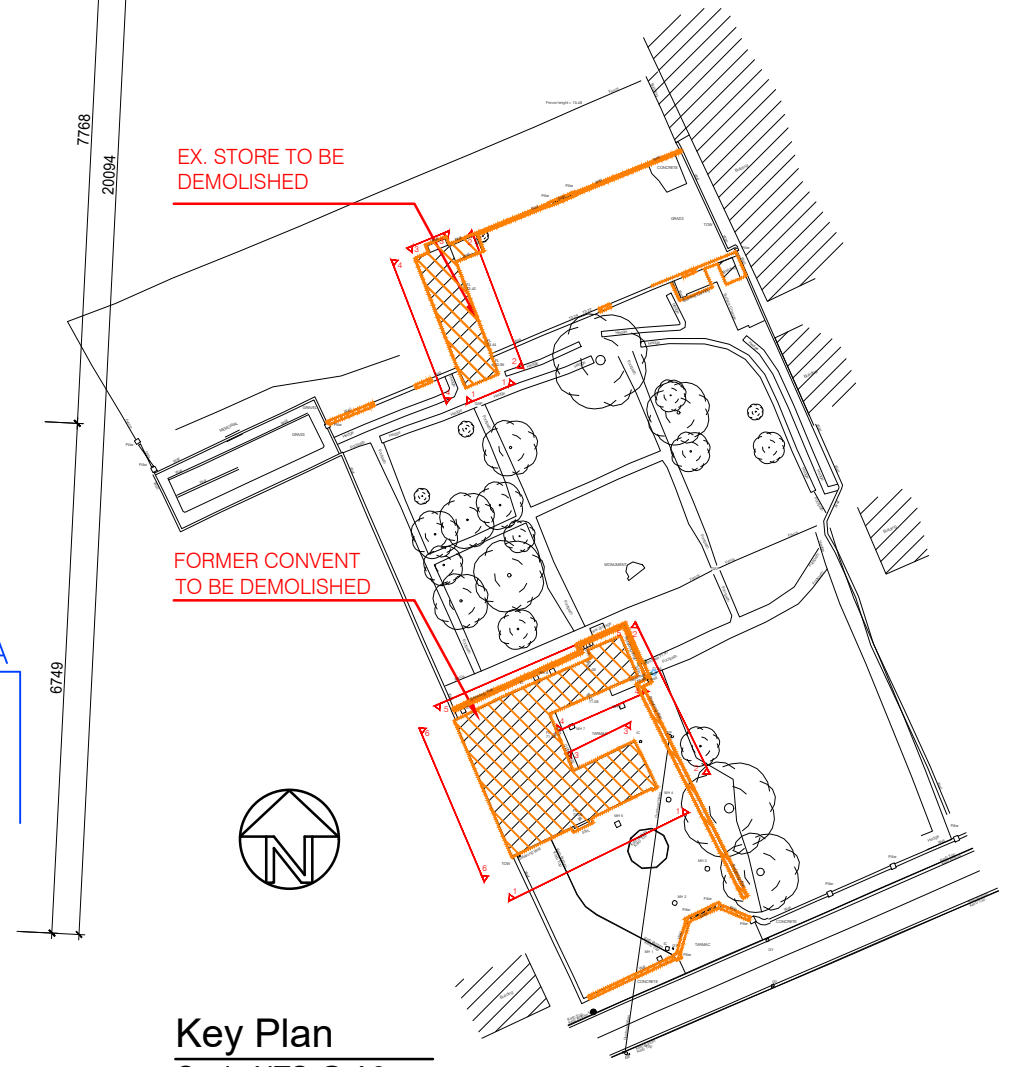

Former Convent First Floor Plan - DEMOLITION
Scale 1:100 @ A3

Key Plan
Scale NTS @ A3



REVISIONS AFTER LAST PLOT:	

	PROJECT: Development at St John's Convent, New Street, Rathangan, Co. Kildare	DATE: 21/03/2024 DRAWN: RN K120003P	SCALE: 1:100@A3 JOB NO.: 20003 DWG. NO.: P-011
	DRAWING: Former Convent - Demolition First Floor Plan	Stage: PLANNING	Revision:
wals associates ARCHITECTS & PROJECT MANAGERS <small>Copyright © 2003 Walsh Associates All Rights Reserved.</small>		Merchants House, 27-30 Merchants Quay, Dublin 8. Tel: (01) 633 4261. Fax: (01) 633 4265 Email: info@walshassociates.ie	