
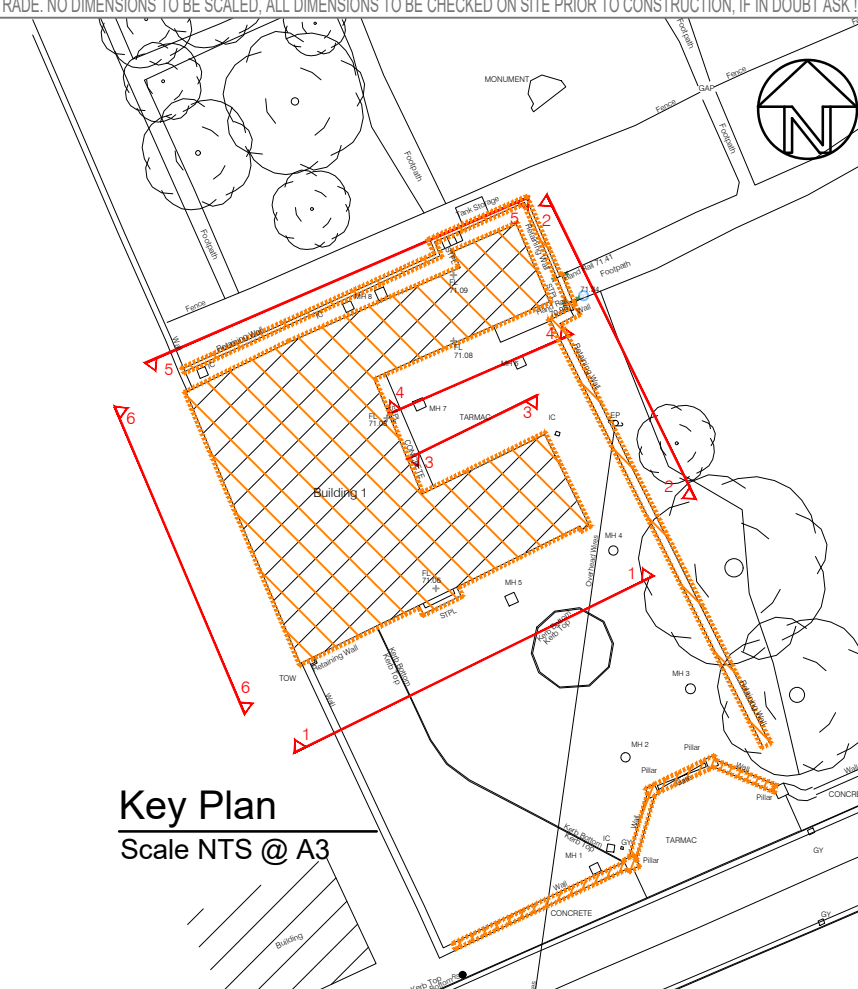



### Former Convent South-East Elevation - DEMOLITION (1-1)

Scale 1:100 @ A3

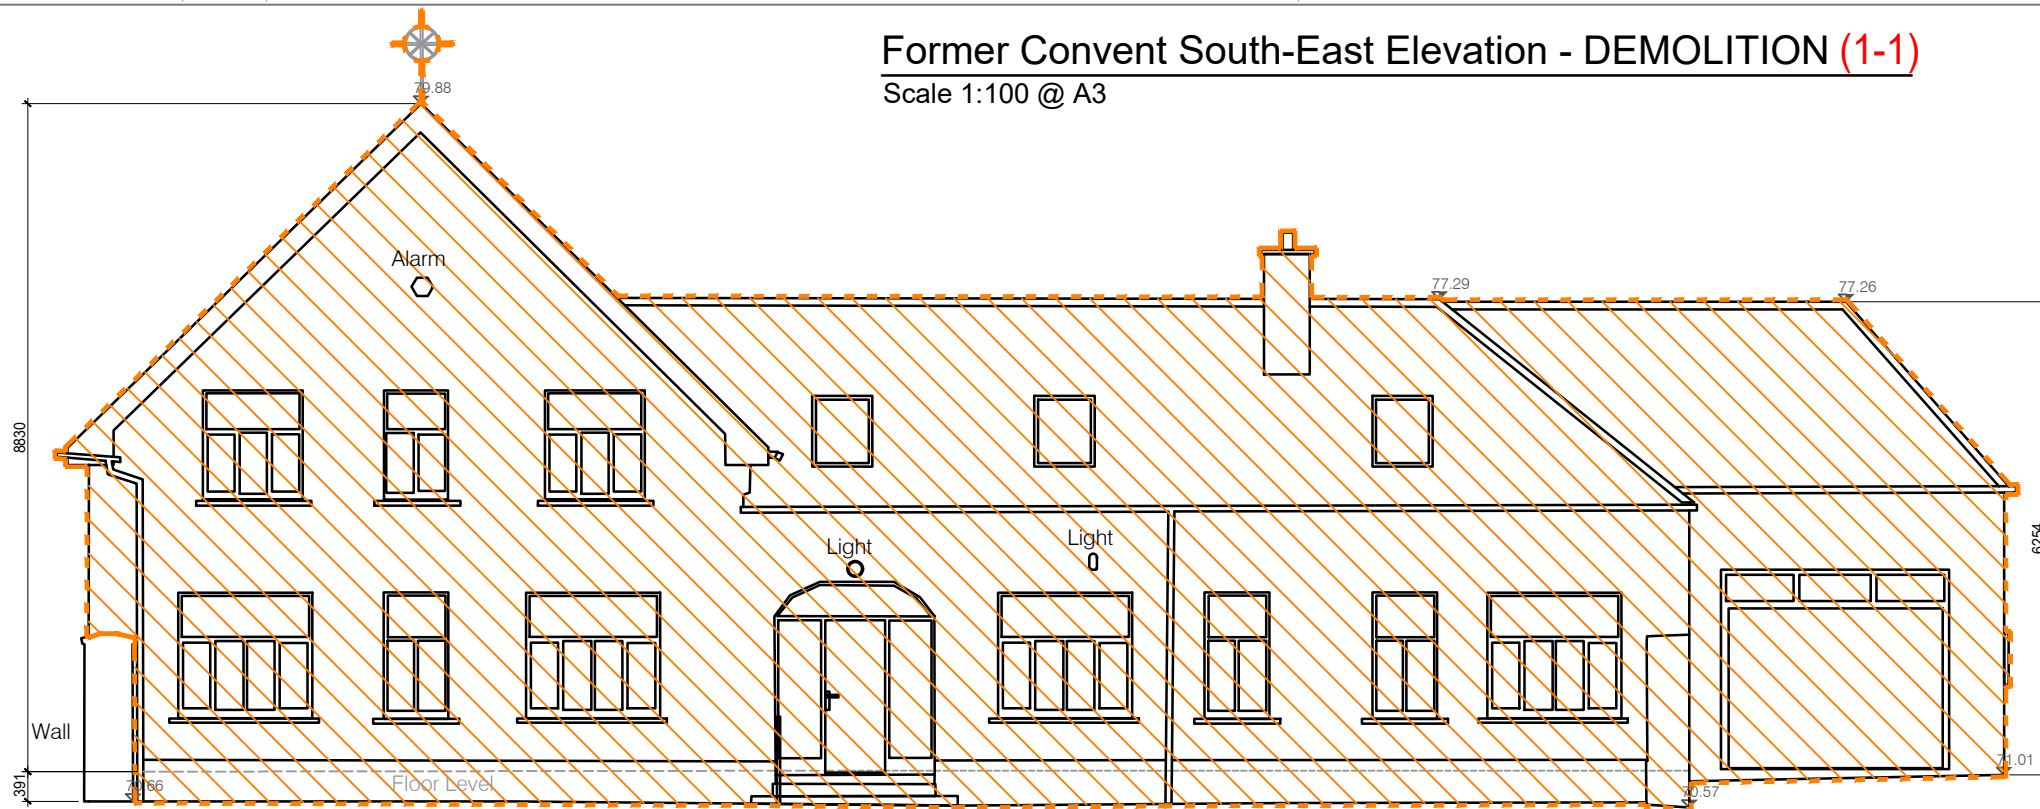


Key Plan  
Scale NTS @ A3

indicates sections to be demolished

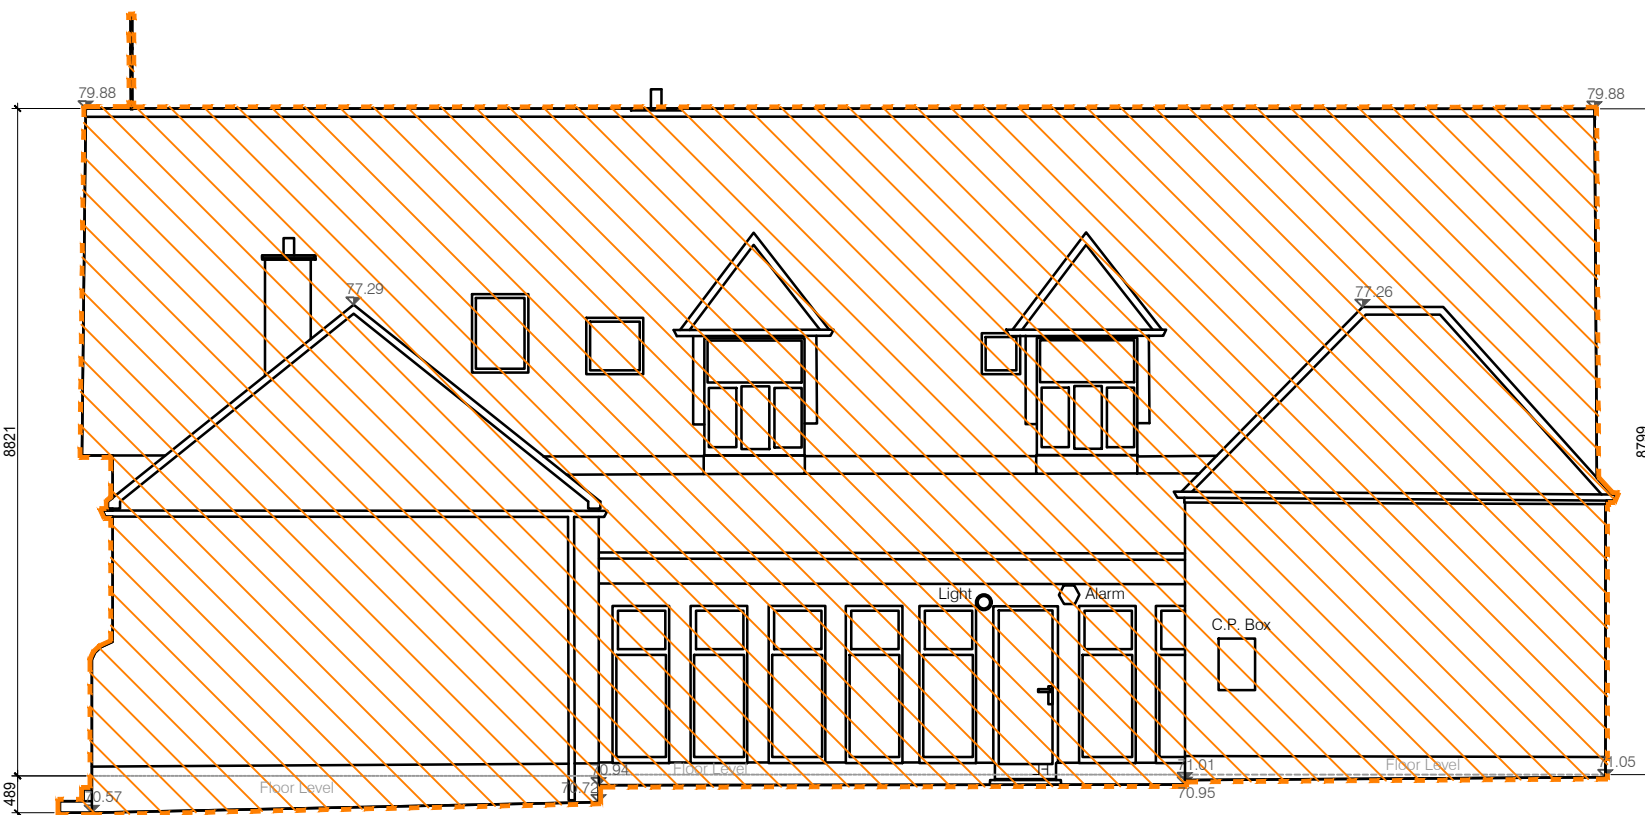

### Former Convent East-North Elevation - DEMOLITION (2-2)

Scale 1:100 @ A3

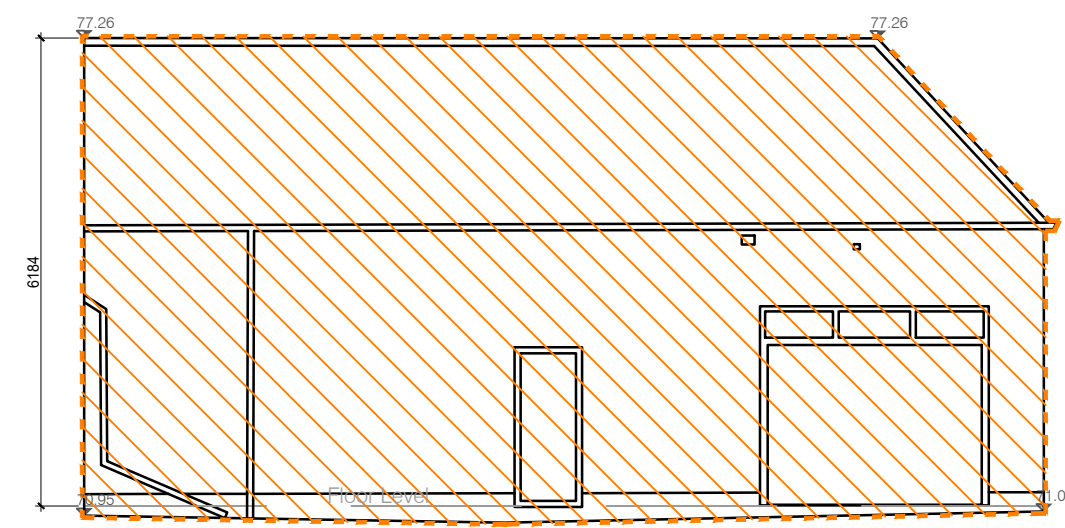


### Former Convent South-East Courtyard Elevation - DEMOLITION (4-4)

Scale 1:100 @ A3



REVISIONS AFTER LAST PLOT:	

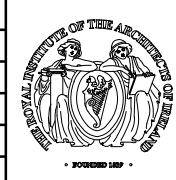

PROJECT: Development at St John's Convent, New Street, Rathangan, Co. Kildare	DATE: 21/03/2024	SCALE: 1:100@A3
DRAWING: Former Convent - Demolition Elevations 1-1, 2-2, 4-4	DRAWN: RN	JOB NO.: 20003
ARCHITECTS & PROJECT MANAGERS	Stage: PLANNING	DWG. NO.: P-013
Copyright © 2003 Walsh Associates All Rights Reserved.	Merchants House, 27-30 Merchants Quay, Dublin 8. Tel: (01) 633 4261. Fax: (01) 633 4265. Email: info@walshassociates.ie	