



Bin/ Bicycle Storage - Side Elevation

Scale 1:100 @ A3

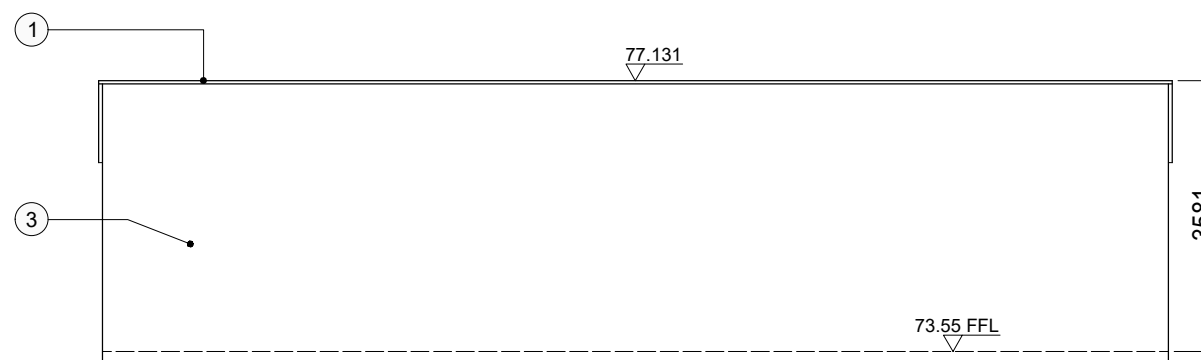


Bin/ Bicycle Storage -Rear Elevation

Scale 1:100 @ A3

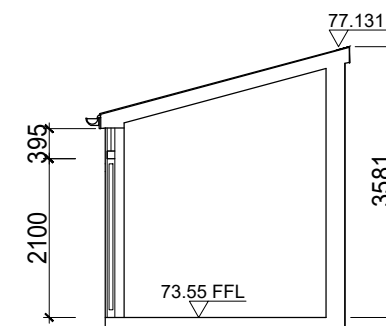

Bin/ Bicycle Storage - Section E-E


Scale 1:100 @ A3

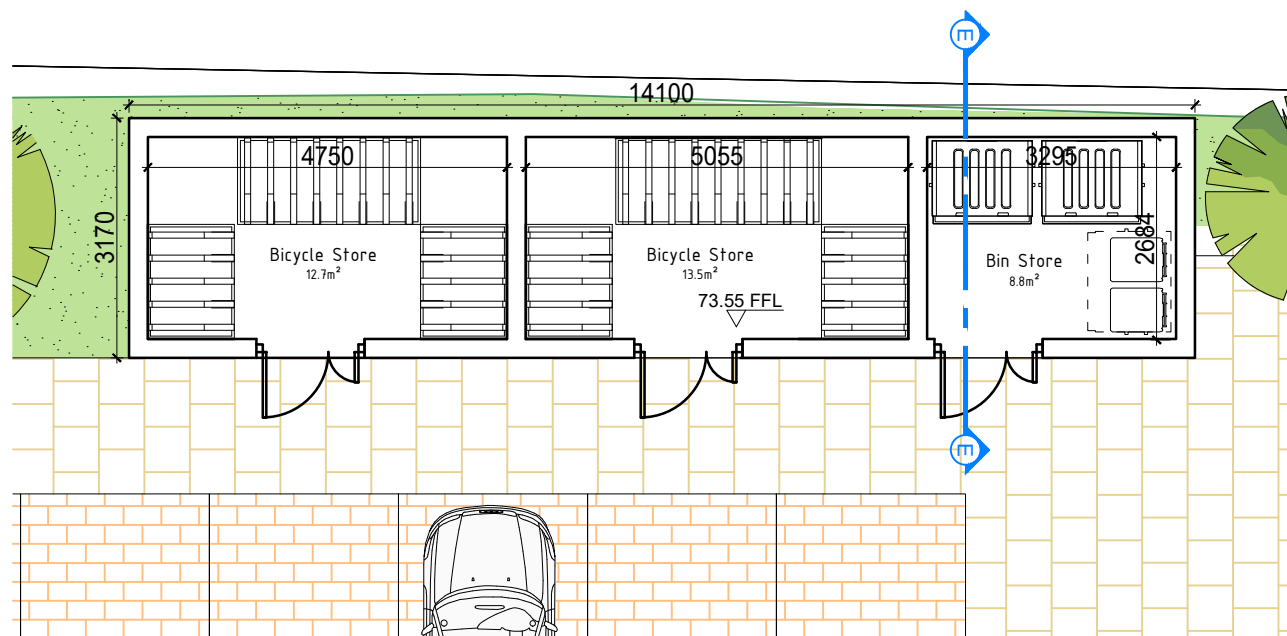

Bin/ Bicycle Storage - Proposed Ground Floor Plan

Scale 1:100 @ A3


- ① Selected Tiled Roof
- ③ Selected Metal Louver Door
- ② Selected Rainwater System
- ④ Selected Coloured Render Finish

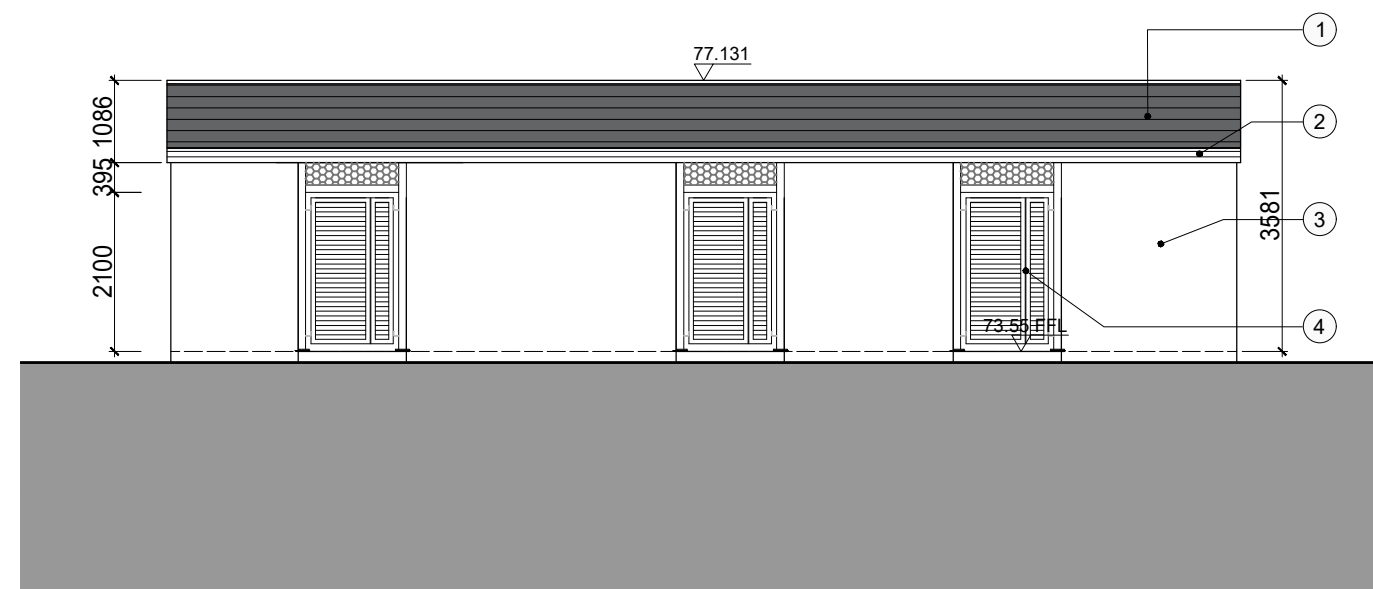

Bin/ Bicycle Storage -Front Elevation

Scale 1:100 @ A3

REVISIONS AFTER LAST PLOT:	

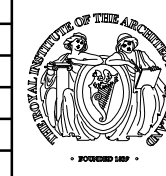

PROJECT: Development at St John's Convent, New Street, Rathangan, Co. Kildare	DATE: 21/03/2024	SCALE: 1:100@A3
DRAWING: Bin & Bicycle Store Building Plans, Elevations, Sections	DRAWN: RN	JOB NO. 20003
ARCHITECTS & PROJECT MANAGERS	Stage: PLANNING	DWG. NO. P-031
Merchants House, 27-30 Merchants Quay, Dublin 8. Tel: (01) 633 4261. Fax: (01) 633 4265 Email: info@walshassociates.ie		