



Section - Boundary Wall Type A
Scale 1:25 @ A3

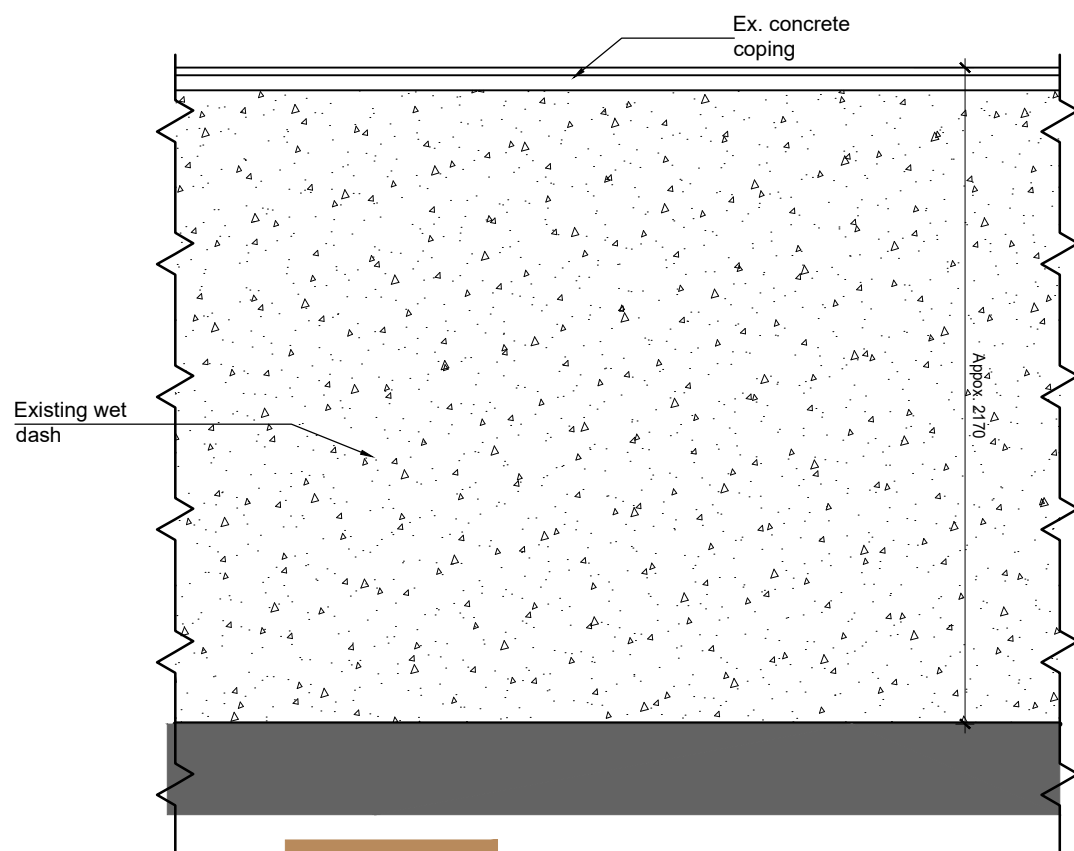


West Elevation - Boundary Wall Type A
Scale 1:25 @ A3

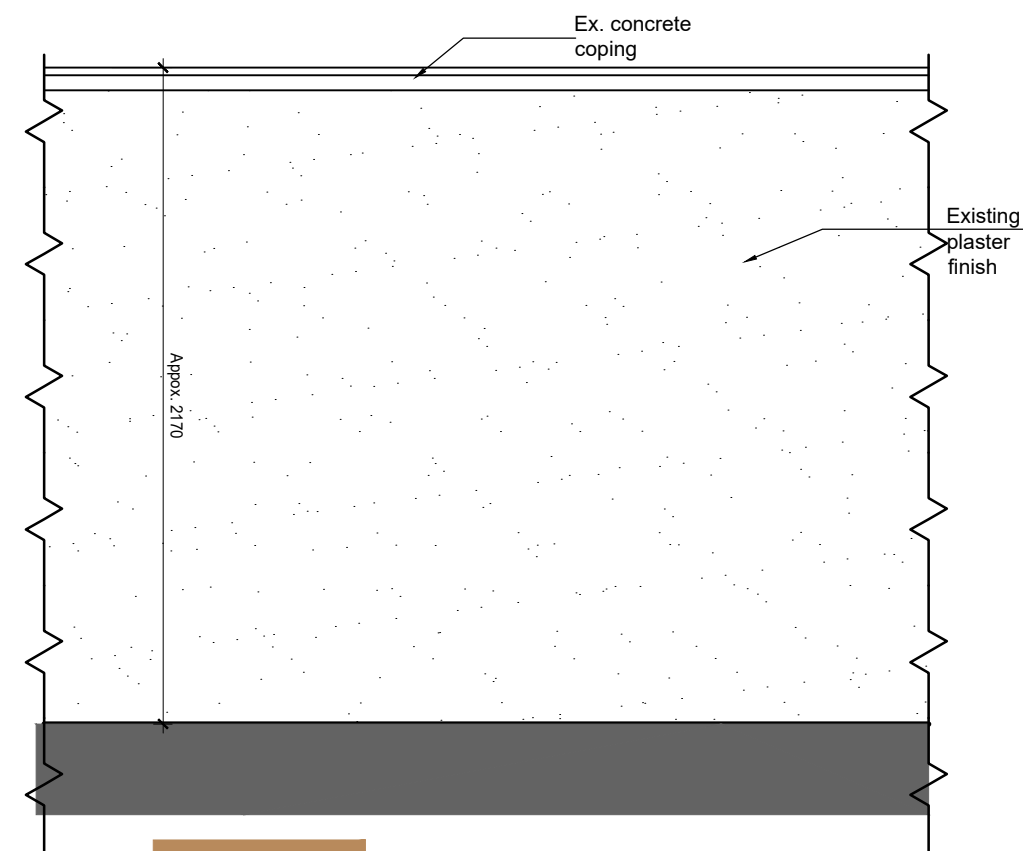

East Elevation - Boundary Wall Type A
Scale 1:25 @ A3

Wall Type A:
Existing 2000mm high and 500mm thick approx. masonry wall with concrete coping, wet dash finish on west side and painted plaster finish on east side to be retained

REVISIONS AFTER LAST PLOT:	

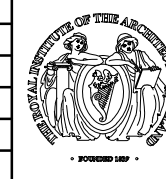

PROJECT: Development at St John's Convent, New Street, Rathangan, Co. Kildare	DATE: 21/03/2024	SCALE: 1:25@A3
DRAWING: Existing & Proposed Boundary Wall Details Boundary Wall Type: A	DRAWN: RN K120003P	JOB NO.: 20003 DWG. NO.: P-041
STAGE: PLANNING	REVISION:	
Merchants House, 27-30 Merchants Quay, Dublin 8. Tel: (01) 633 4261. Fax (01) 633 4265 Email: info@walshassociates.ie		