



**NOTES**

**GENERAL**

- 1.) THESE DRAWINGS TO BE READ IN CONJUNCTION WITH ALL RELEVANT HAYES HIGGINS ENGINEERING DRAWINGS AND SPECIFICATIONS.
- 2.) DO NOT SCALE. USE FIGURED DIMENSIONS ONLY.

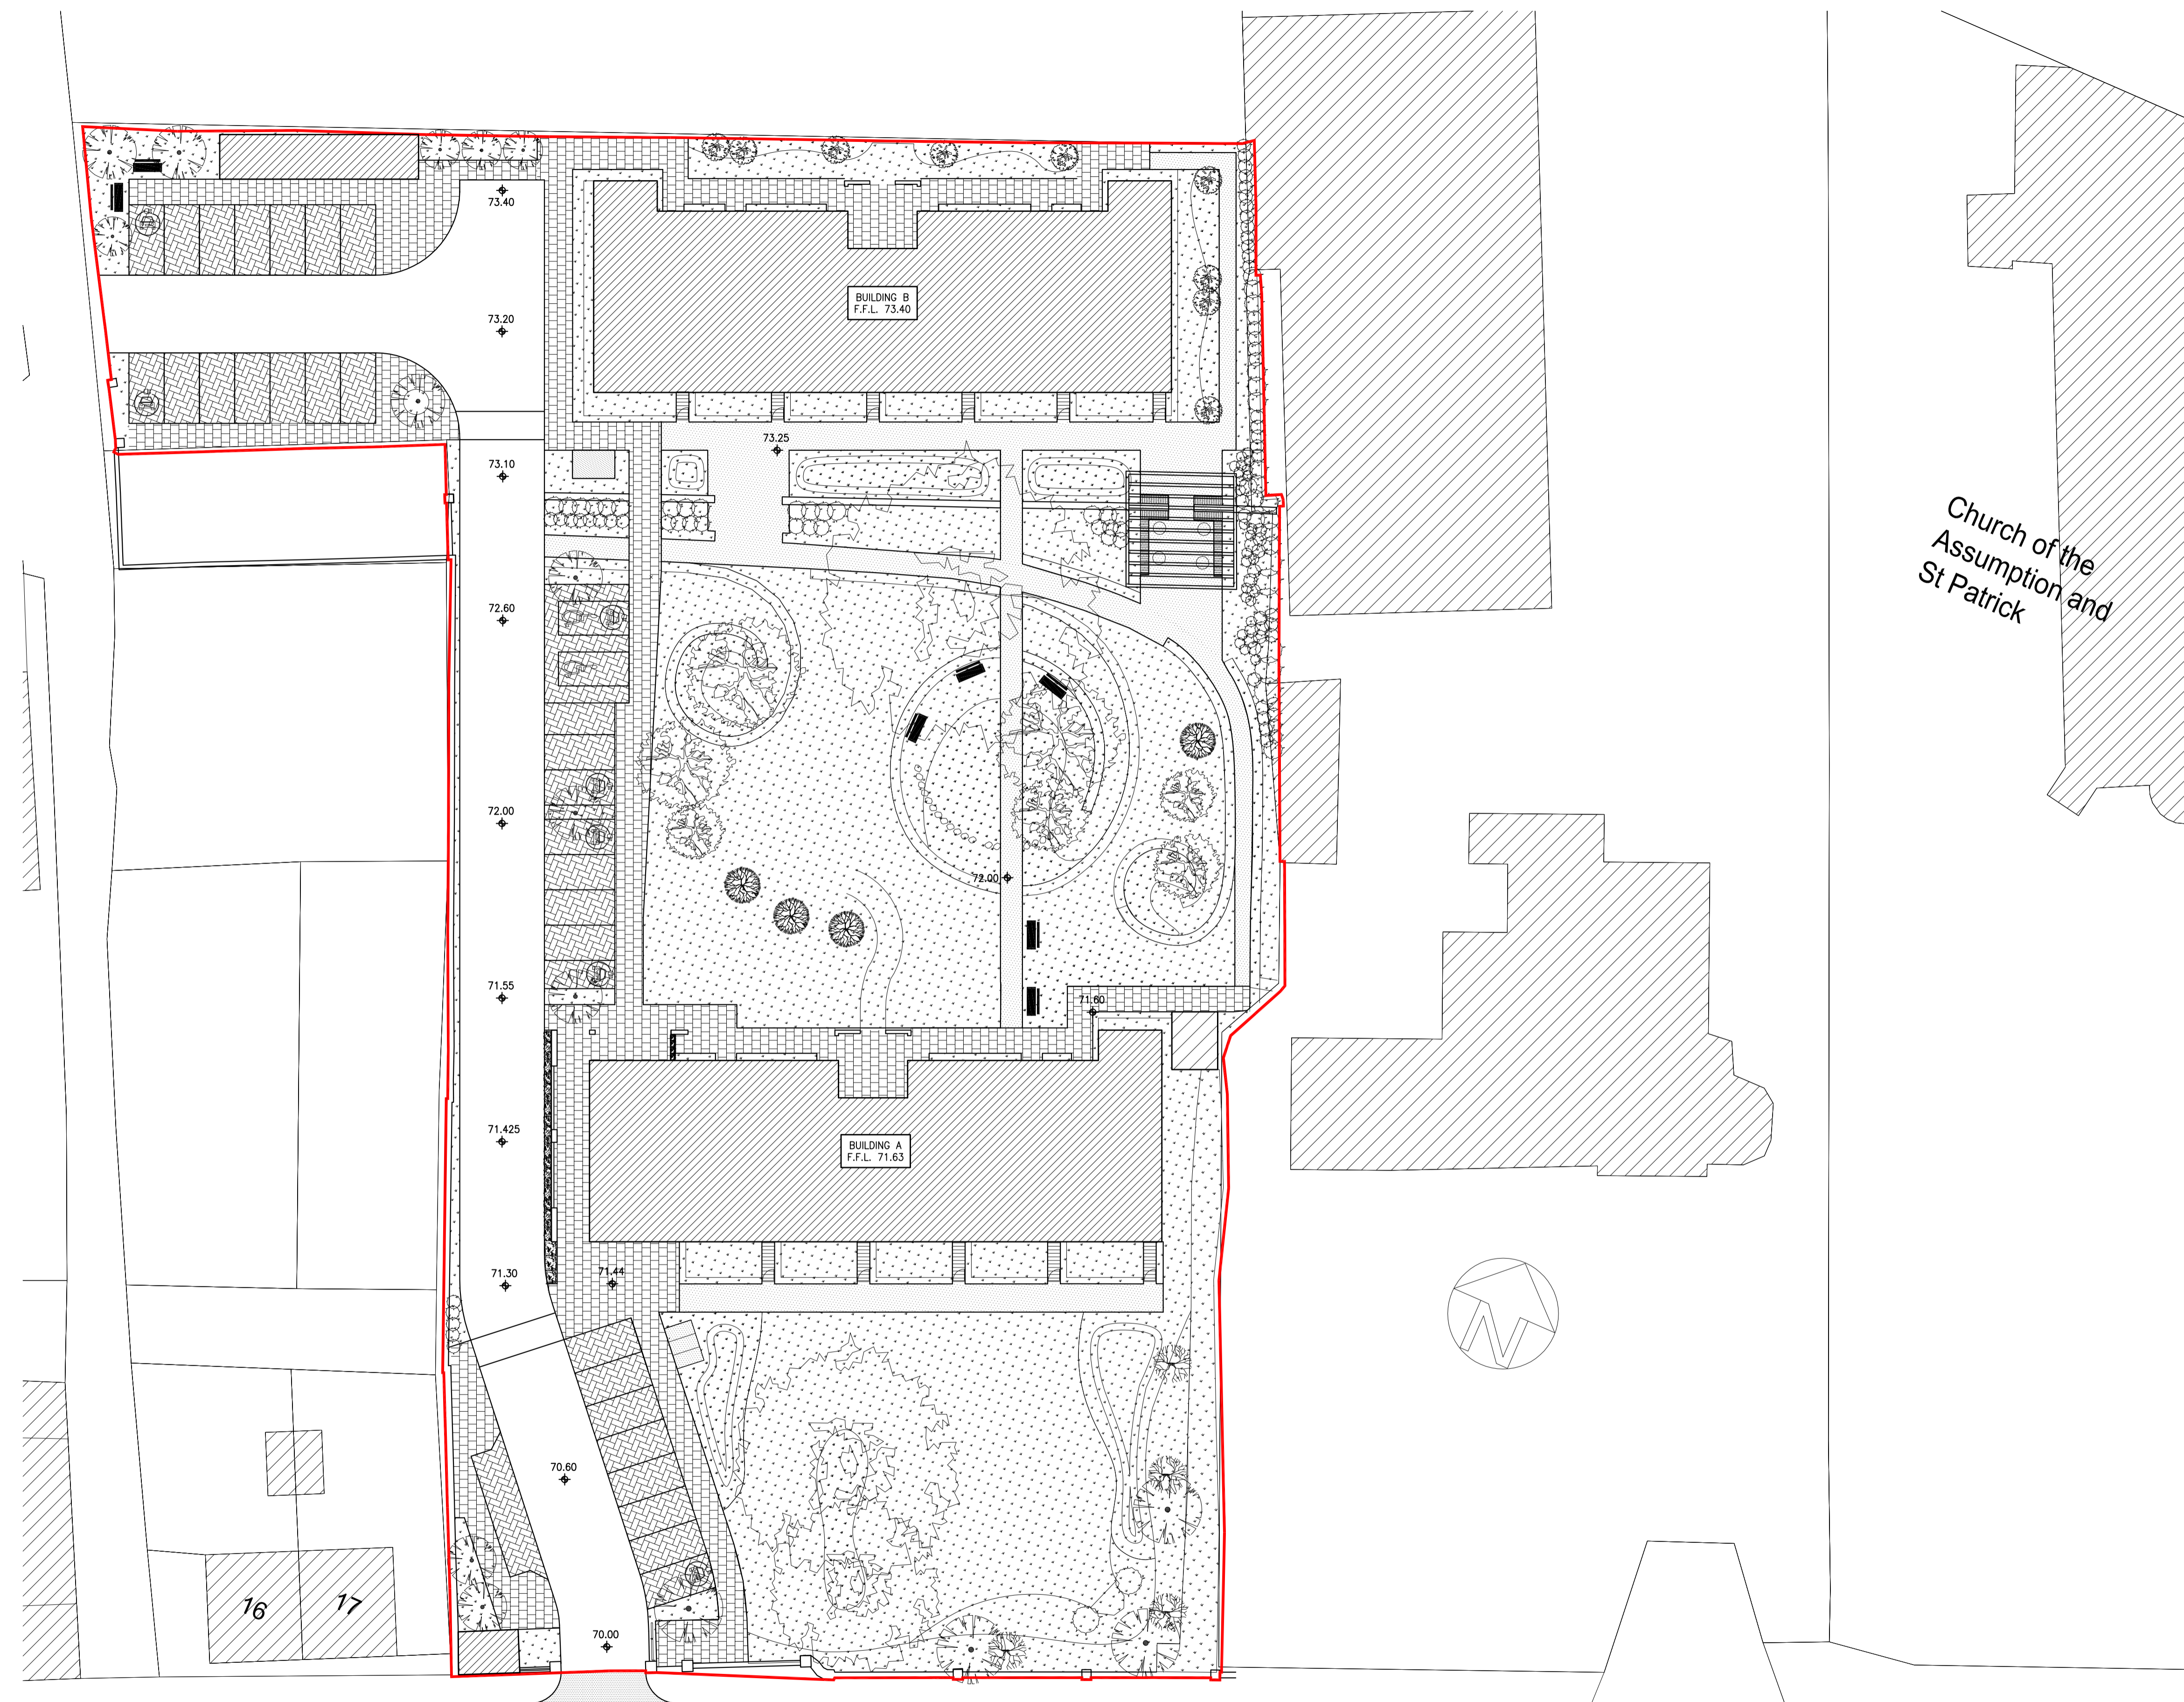

P	10.08.23	ISSUED FOR PLANNING	FS LM
REV	DATE	DESCRIPTION	DWG BY APPR BY
ISSUED			
<b>PLANNING</b>			
CLIENT SOPHIA HOUSING			
PROJECT NAME ST JOHN'S CONVENT RATHANGAN			
DRAWING NAME <b>PROPOSED SITE PLAN</b>			
PROJECT No.		<b>20D004</b>	
DRAWING No.	01	REVISION	P
SCALE	1:250	DRAWN DATE	10.08.23
CAD DRAWN BY	CHECKED BY	APPROVED BY	
F.S.	L.M.	D.H.	
 <b>HAYES HIGGINS PARTNERSHIP</b> The Glass House, 11 Coke Lane Smithfield, Dublin 7. Tel: 01 6612321 E-mail: admin@hayeshiggins.ie <small>Gas House Lane, Kilkenny. Tel: (056) 7764710                  Email: info@hhp.ie</small>			