



GENERAL NOTES

DO NOT SCALE FROM DRAWINGS. WORK TO FIGURED DIMENSIONS ONLY. ARCHITECT TO BE NOTIFIED OF ANY DISCREPANCIES.

THIS DRAWING TO BE READ IN CONJUNCTION WITH ALL ARCHITECT'S DRAWINGS, SPECIFICATIONS CONSULTANTS DESIGN TEAM DRAWINGS AND SPECIFICATIONS.

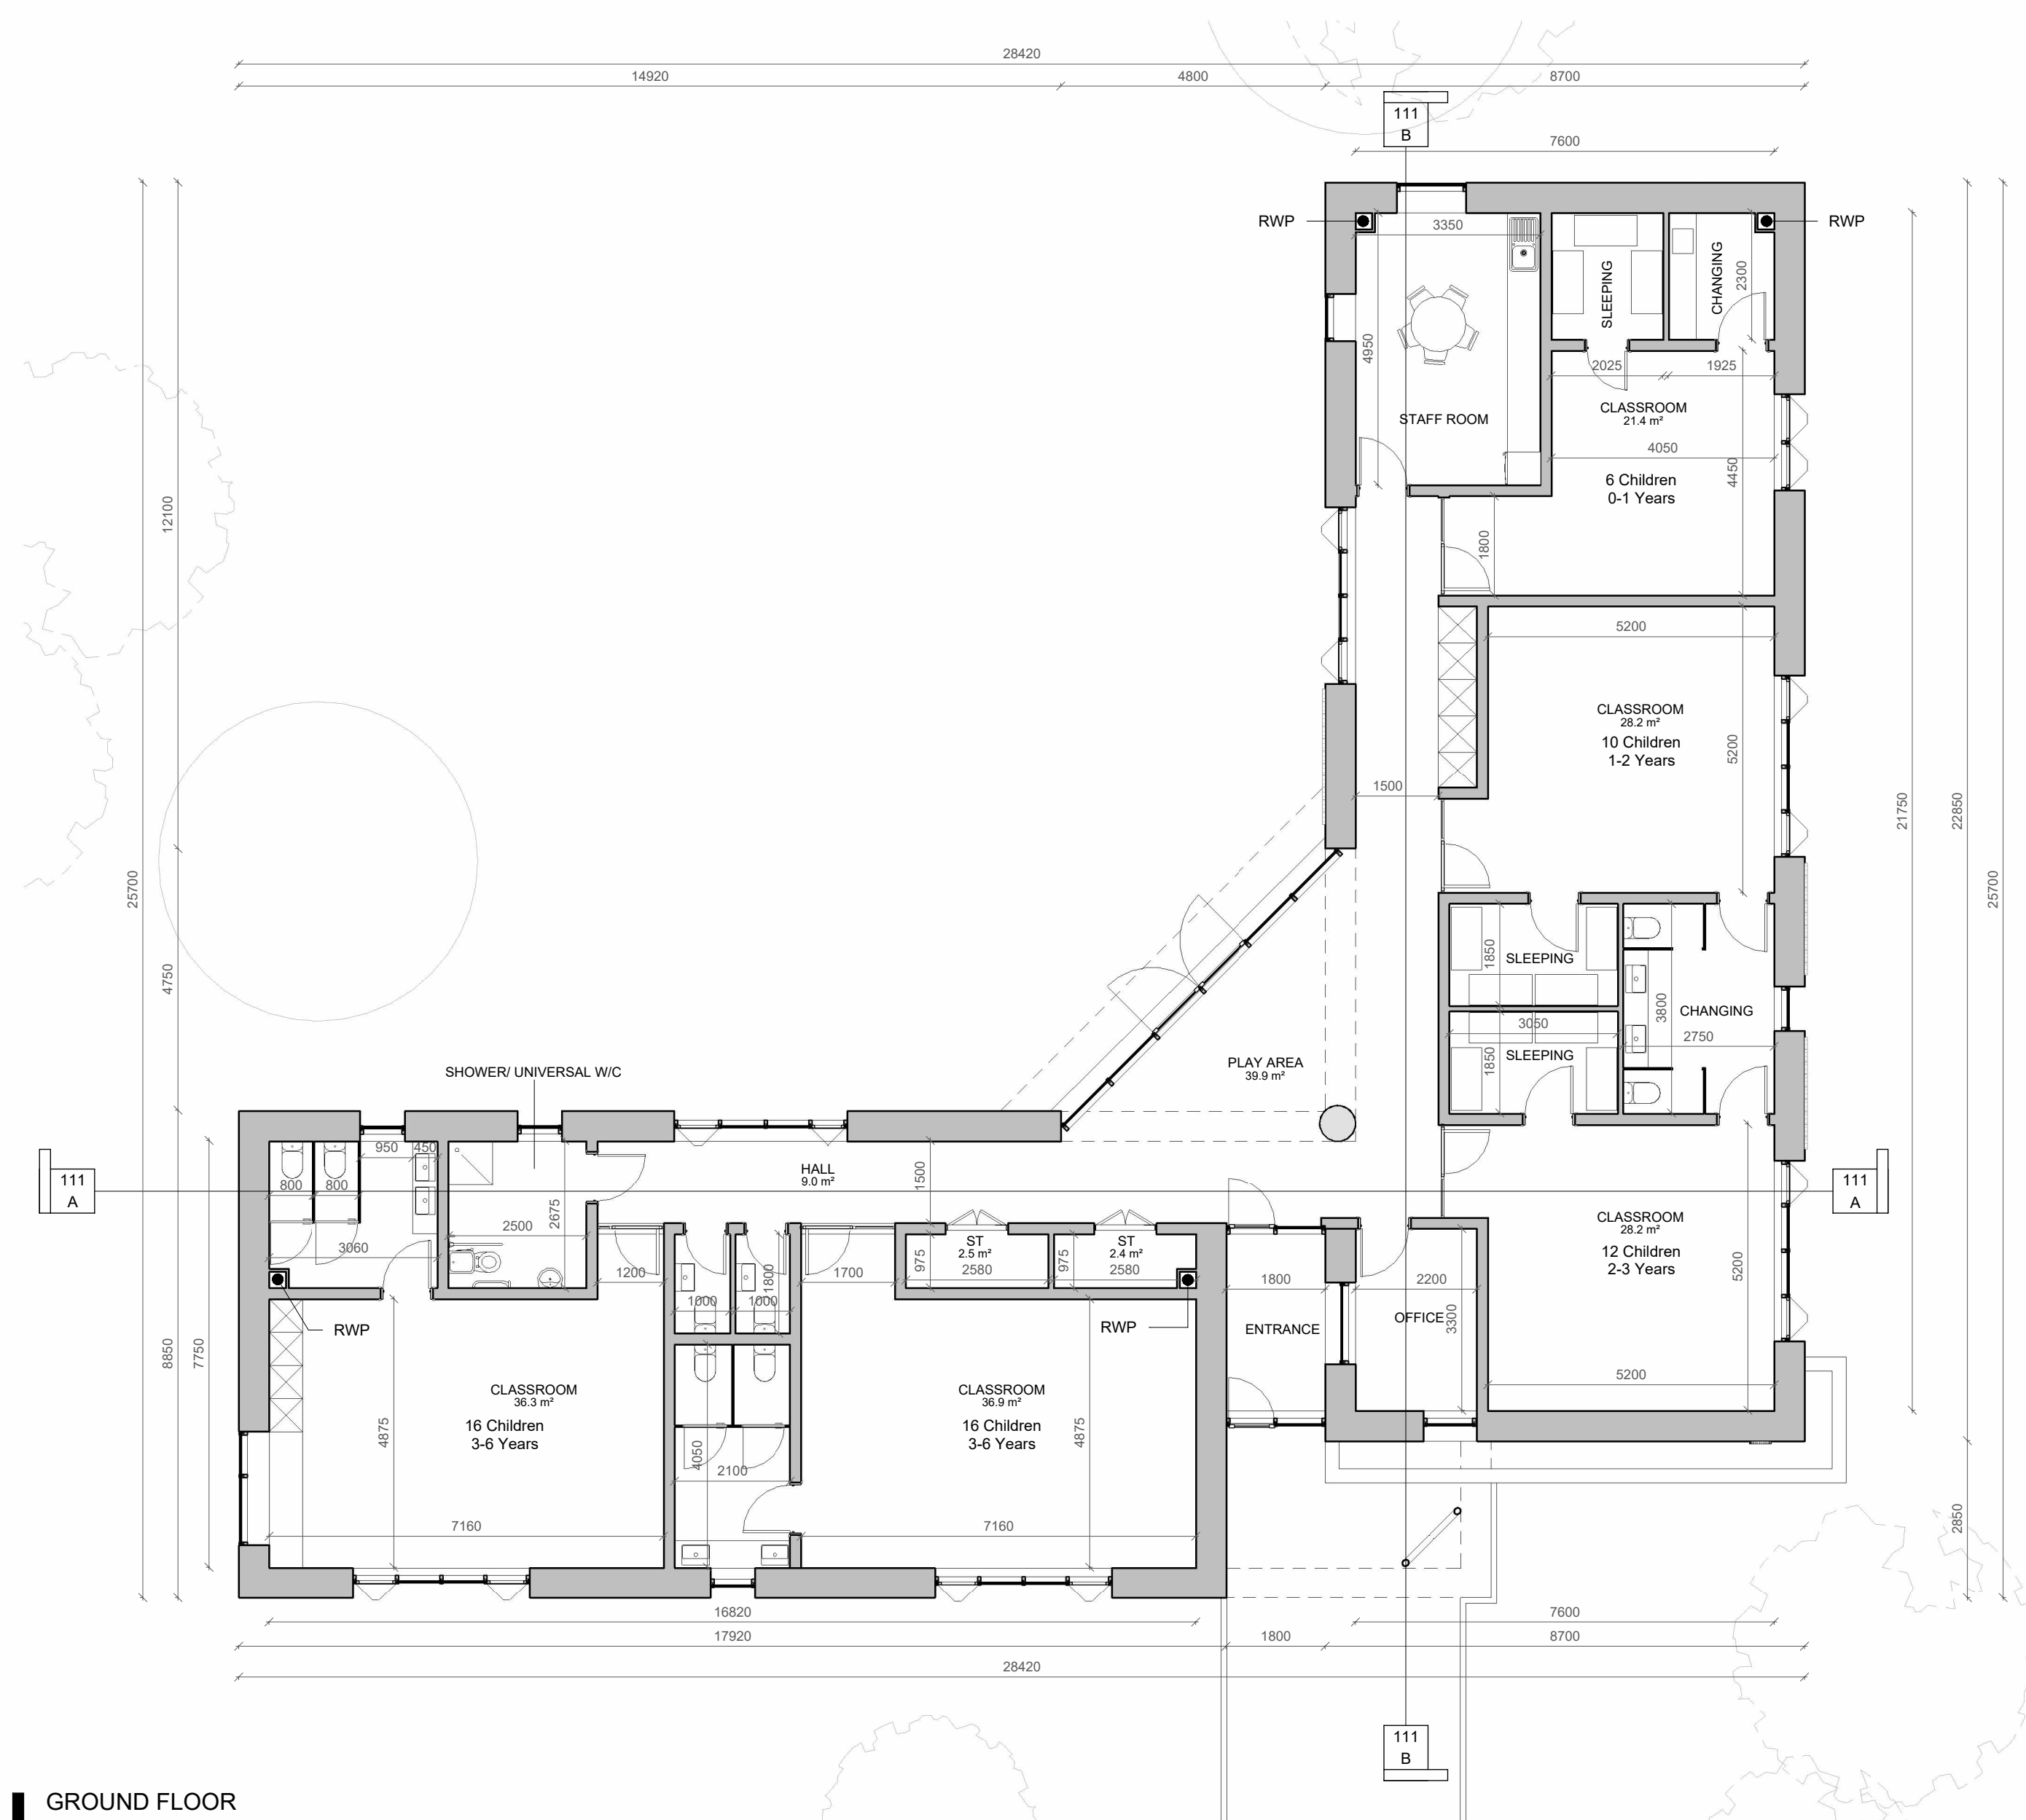

GROUND FLOOR
SCALE: 1 : 100

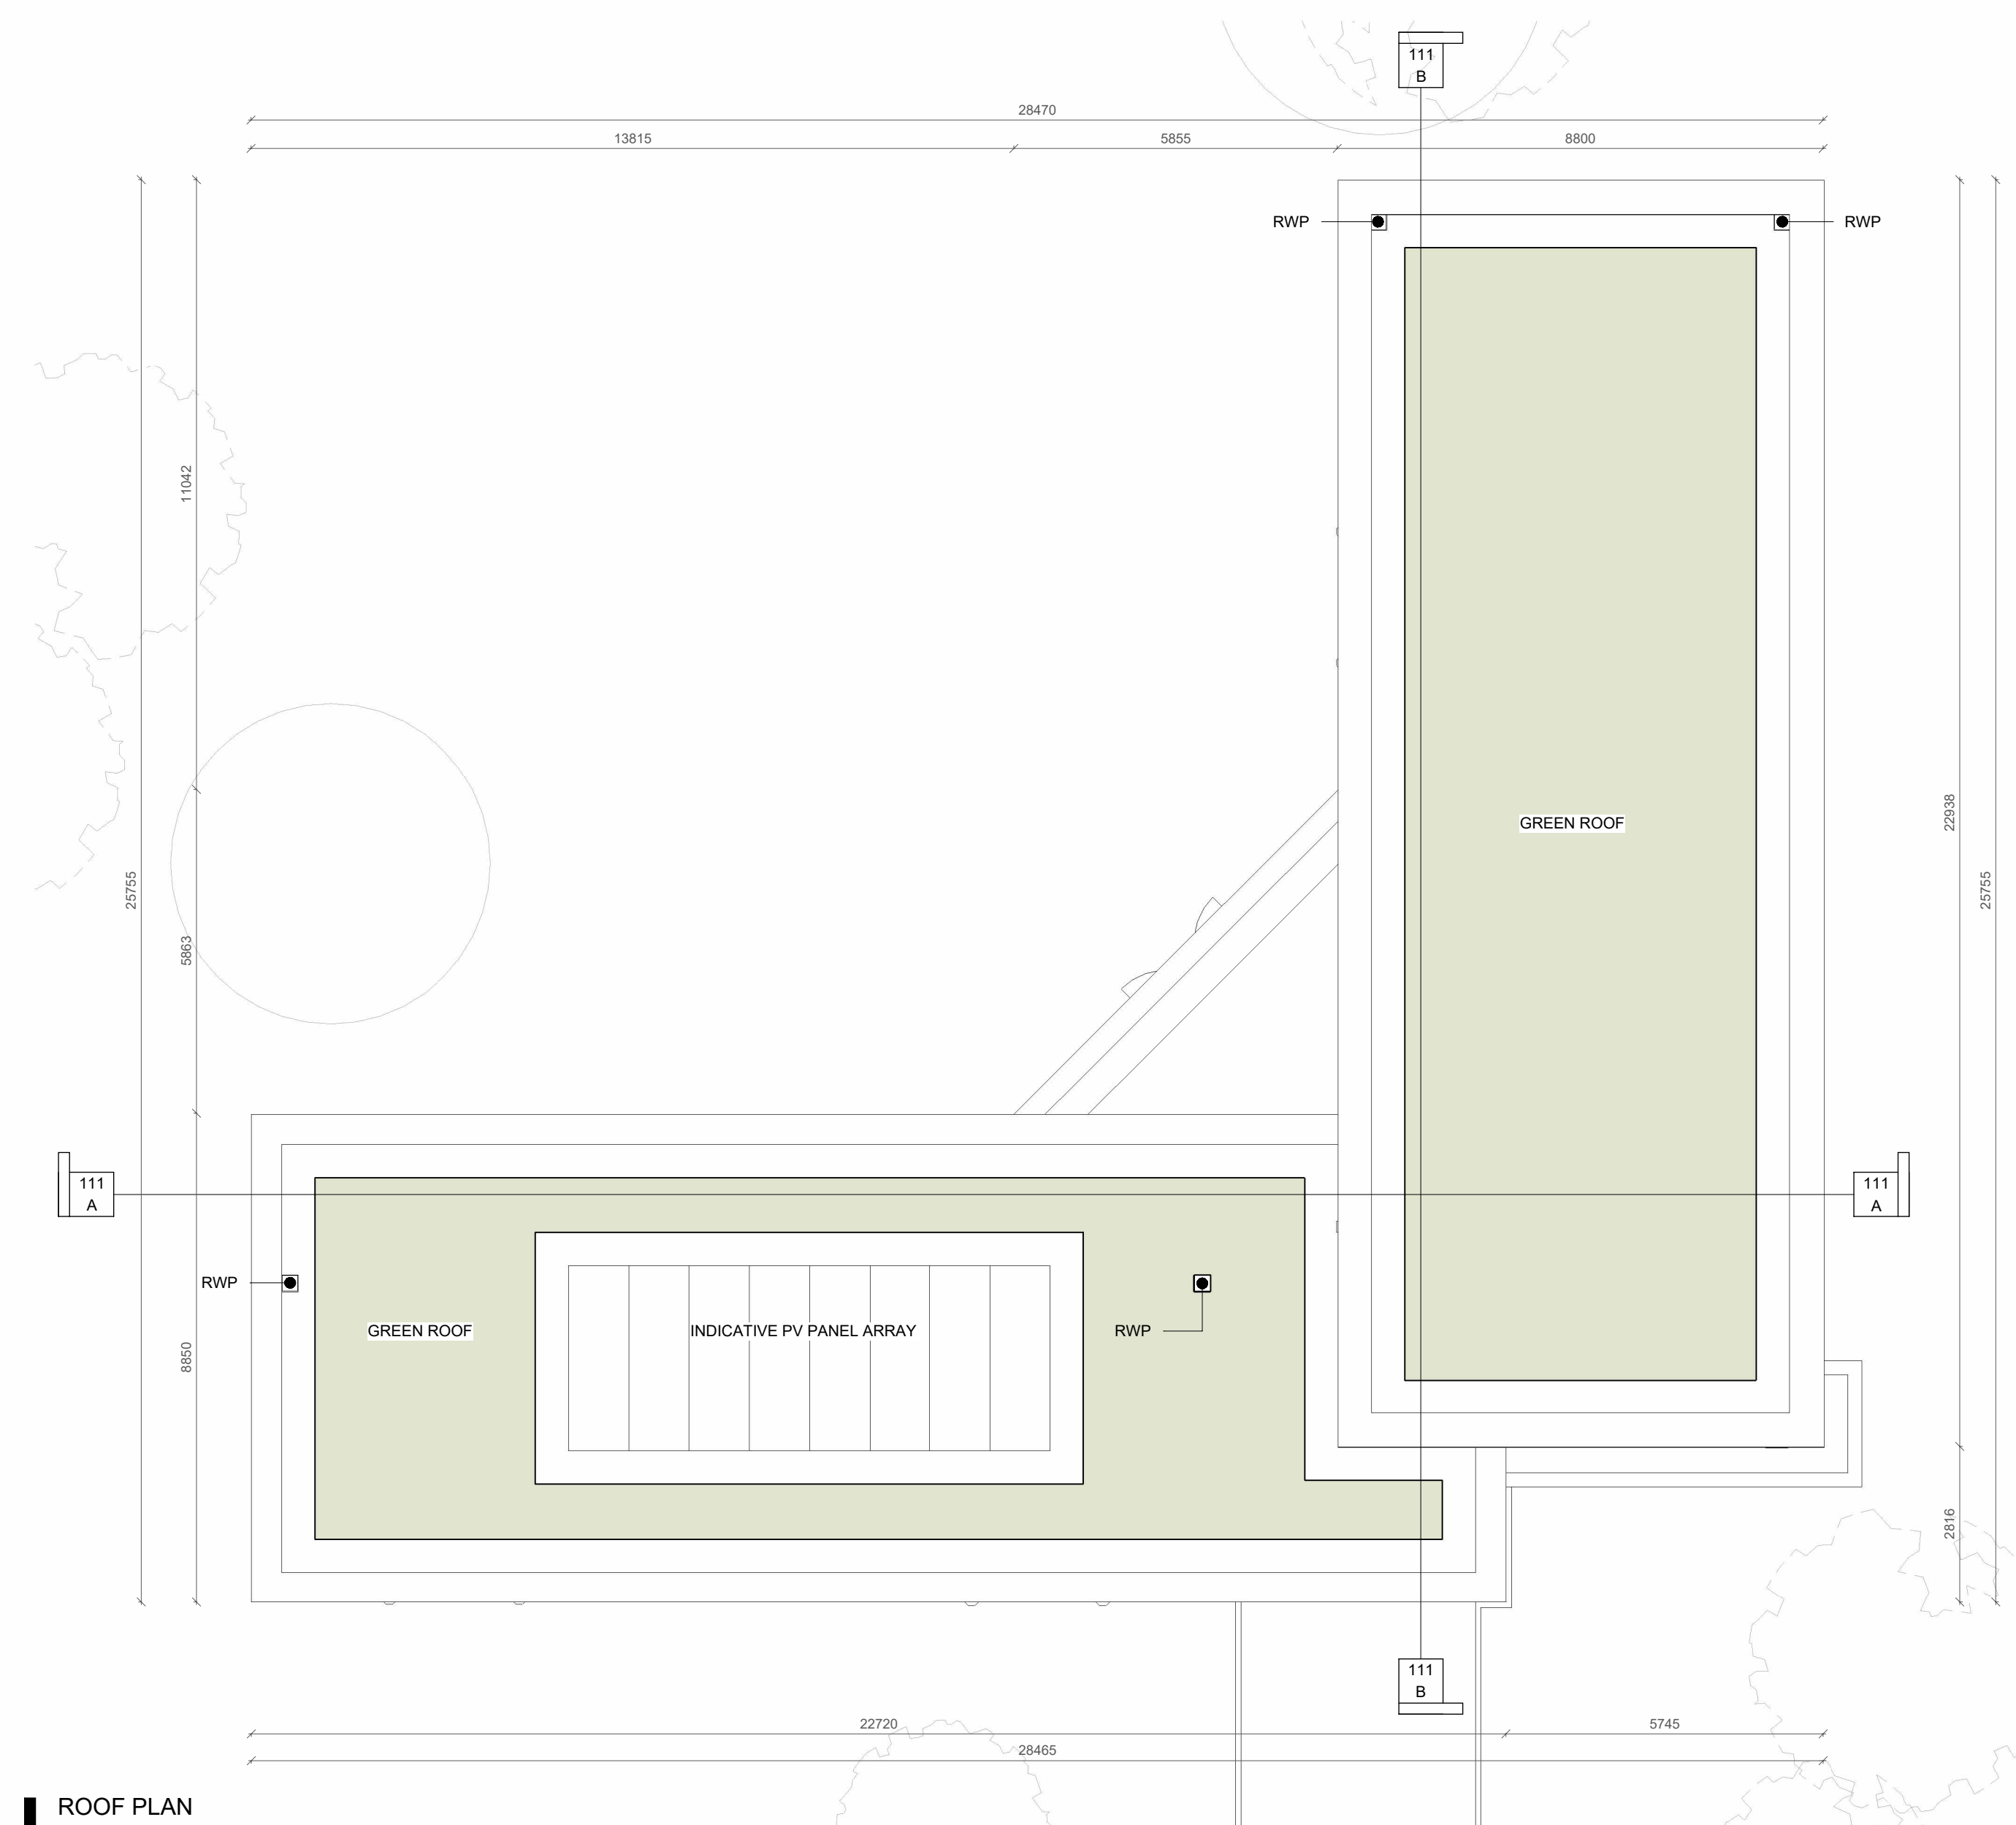


ROOF PLAN
SCALE: 1 : 100

NOTE:

- INTENSIVE GREEN ROOF TO MIN. 50% OF THE ROOF AREA.
- INDICATIVE PV PANEL ARRAY SHOWN: SUBJECT TO MORE DETAILED ENERGY ANALYSIS PRIOR TO CONSTRUCTION

GROSS FLOOR AREA: 325m²

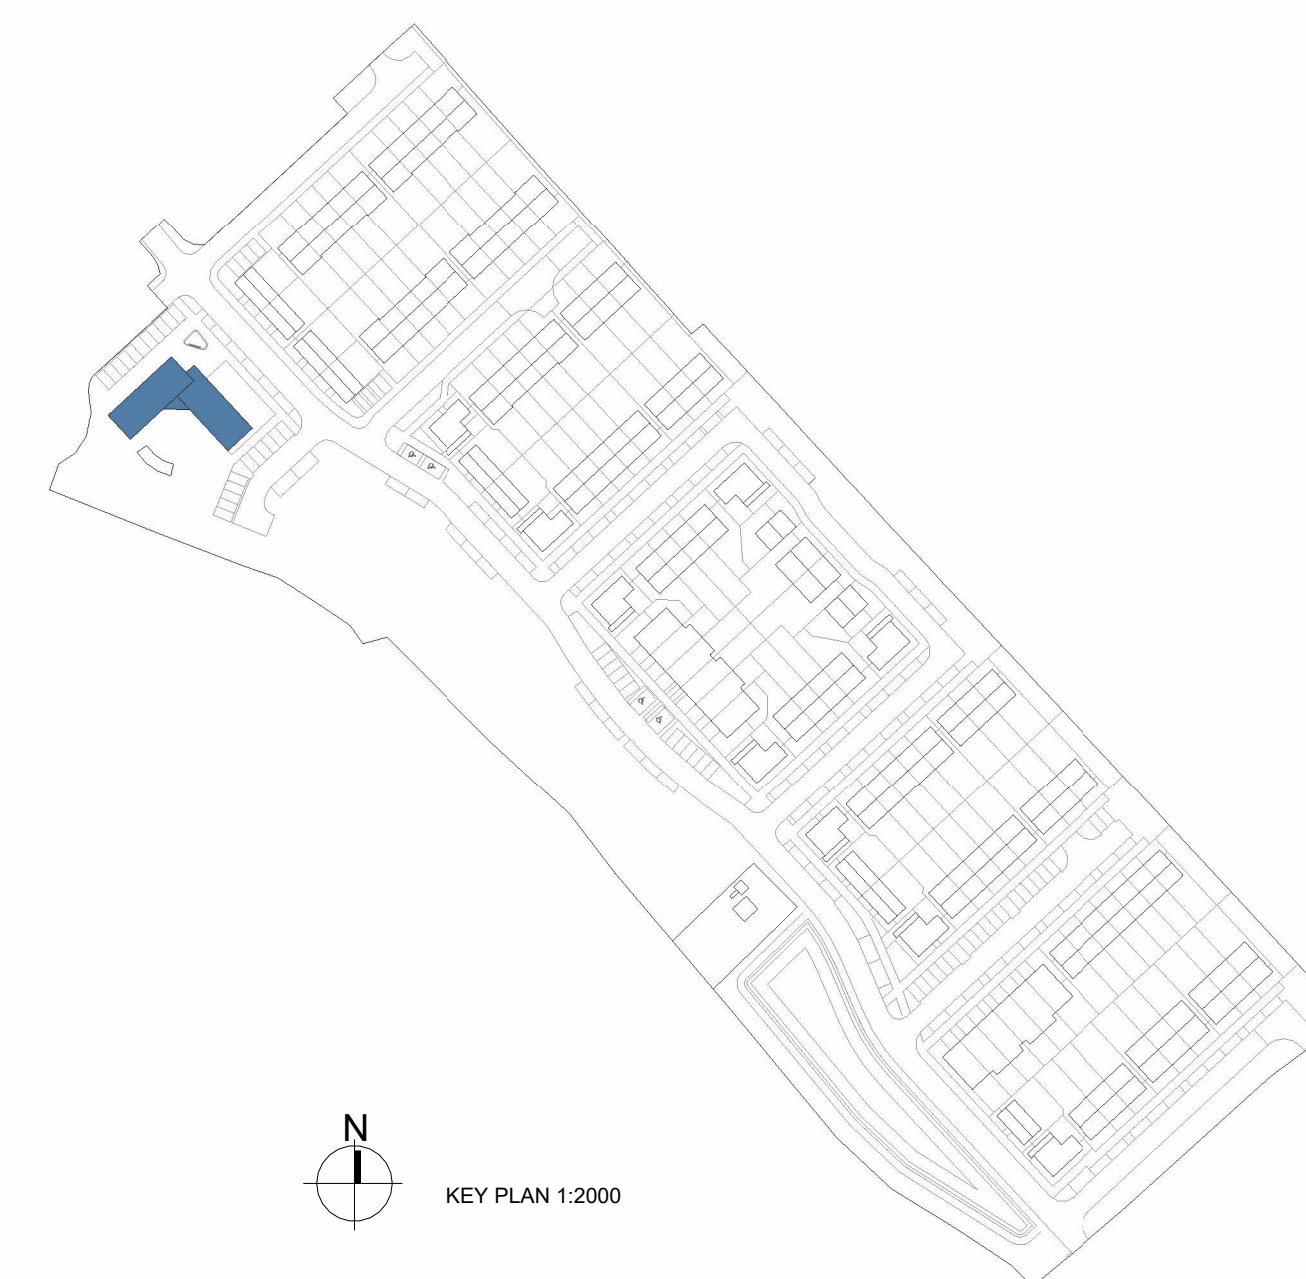

KEY PLAN 1:2000

REV	DATE	DESCRIPTION	ISSUED BY

FOR PLANNING

CLIENT:
NDFA On Behalf of Kildare County Council
PROJECT TITLE:
SHB 4+5 CGK. Coolaghknock Glebe, Kildare.
DRAWING TITLE:
Creche Floor Plans

DRN BY:	CHK BY:	SCALE @ A1:	DATE:	REVISION:	JOB NO.:
JH	DL	1:100	08/05/2024		23004
DRAWING NUMBER:	STATUS CODE:				
SHB5-CGK-DR-MCORM-AR-P3-PL-110	P3				

MCORM
ARCHITECTURE
AND URBAN DESIGN

No.1 Grantham Street, Dublin 8
D08 A49Y Tel: +353 (0)1 478 8700
Block 6, Central Business Park
Tullamore, County Offaly
R35 F9F8 Tel: +353 (0)57 932 3867
E: info@MCORM.com W: mcorm.com

Figured dimensions only to be used. This drawing is copyright of MCORM Ltd. All information is shared as per approved use in accordance with I.S. NA-2021 to I.S. EN ISO 19550-2: 2018. If 'Status Code' above is empty, this information has been shared as Status Code S0 - Work in Progress (WIP) / Draft.