



GENERAL NOTES

DO NOT SCALE FROM DRAWINGS. WORK TO FIGURED DIMENSIONS ONLY. ARCHITECT TO BE NOTIFIED OF ANY DISCREPANCIES.


THIS DRAWING TO BE READ IN CONJUNCTION WITH ALL ARCHITECT'S DRAWINGS, SPECIFICATIONS CONSULTANT'S DESIGN TEAM DRAWINGS AND SPECIFICATIONS.

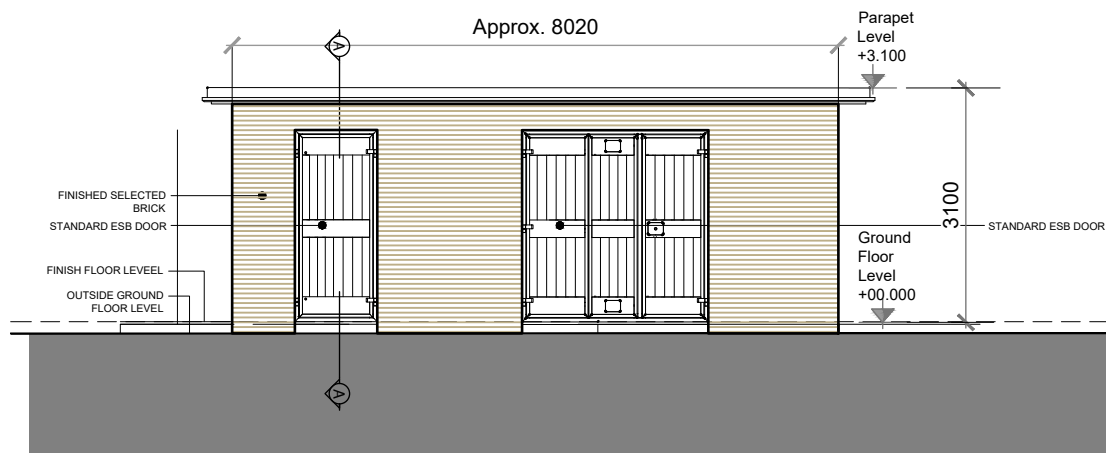


FRONT ELEVATION
SCALE 1:100

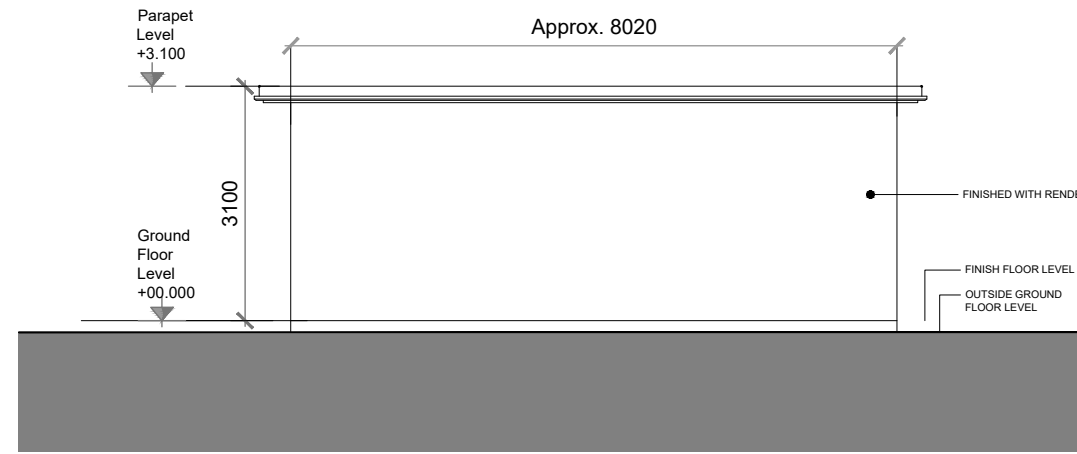


REAR ELEVATION
SCALE 1:100

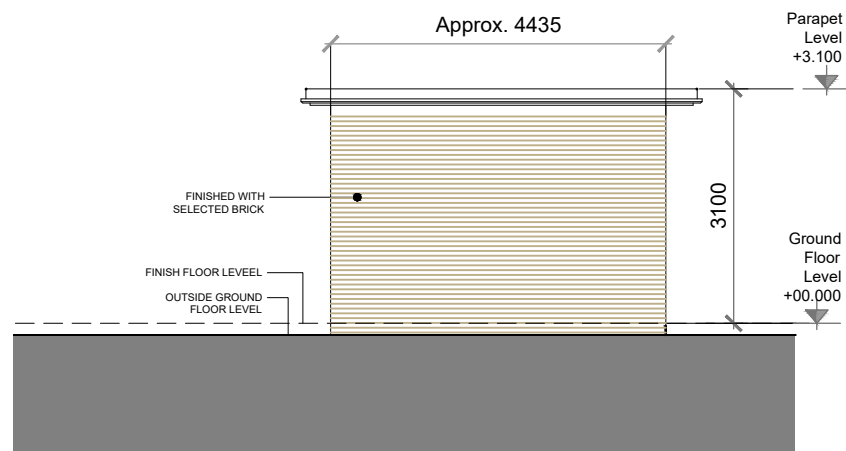


SIDE ELEVATION
SCALE 1:100

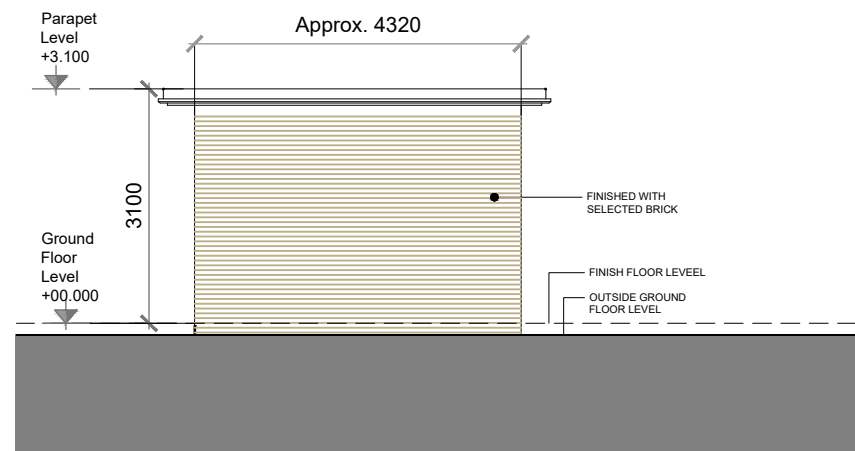

SIDE ELEVATION
SCALE 1:100

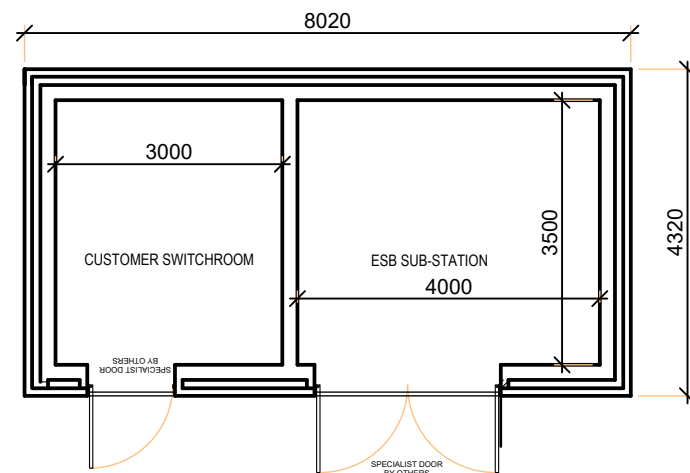

FLOOR PLAN
SCALE 1:100

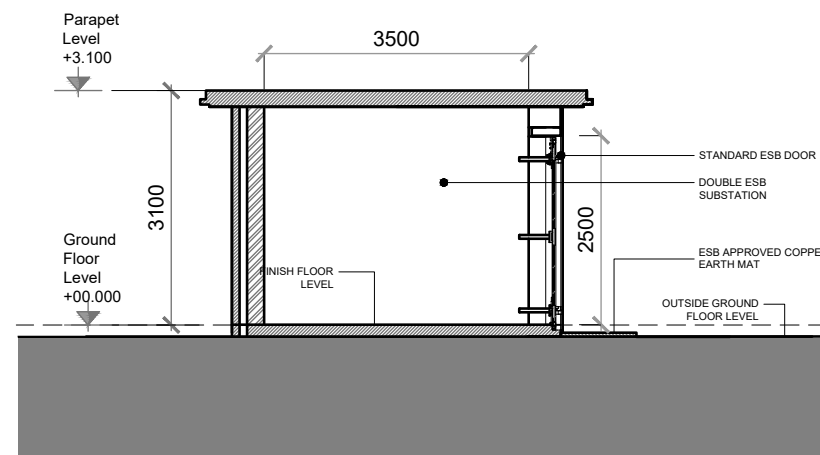

SECTION A-A
SCALE 1:100



KEY PLAN - SHOWING LOCATIONS OF SUBSTATIONS

REV	DATE	DESCRIPTION	ISSUED BY
REVISIONS			

FOR PLANNING

CLIENT:
Kildare County Council
PROJECT TITLE:
SHB 4&5 - CGK - COOLAGHNOCK GLEBE, KILDARE
DRAWING TITLE:
ESB Substations

DRN BY:	CHK BY:	SCALE @ A1:	DATE:	REVISION:	JOB NO:
PD	DL	1:100 @A3	08/05/24		23004
DRAWING NUMBER:					STATUS CODE:
SHB5-CGK-DR-MCORM-AR-P3-PL204					P3

MCORM
ARCHITECTURE
AND URBAN DESIGN
No. 1 Grantham Street, Dublin 8
D08 A49Y Tel: +353 (0)1 478 8700
Block 6, Central Business Park
Tullamore, County Offaly
R35 F6F8 Tel: +353 (0)57 932 3867
website: www.mcorm.com
email: arch@mcorm.com

Figured dimensions only to be used. This drawing is copyright of MCORM Ltd. All information is shared as per approved use in accordance with I.S. NA.2021 to I.S. EN ISO 19650-2:2018. If 'Status Code' above is empty, this information has been shared as Status Code S0 - Work in Progress (WIP) / Draft.