


**NOTES**


GENERAL

- 1.) THESE DRAWINGS TO BE READ IN CONJUNCTION WITH ALL RELEVANT HAYES HIGGINS ENGINEERING DRAWINGS AND SPECIFICATIONS.
- 2.) DO NOT SCALE. USE FIGURED DIMENSIONS ONLY.

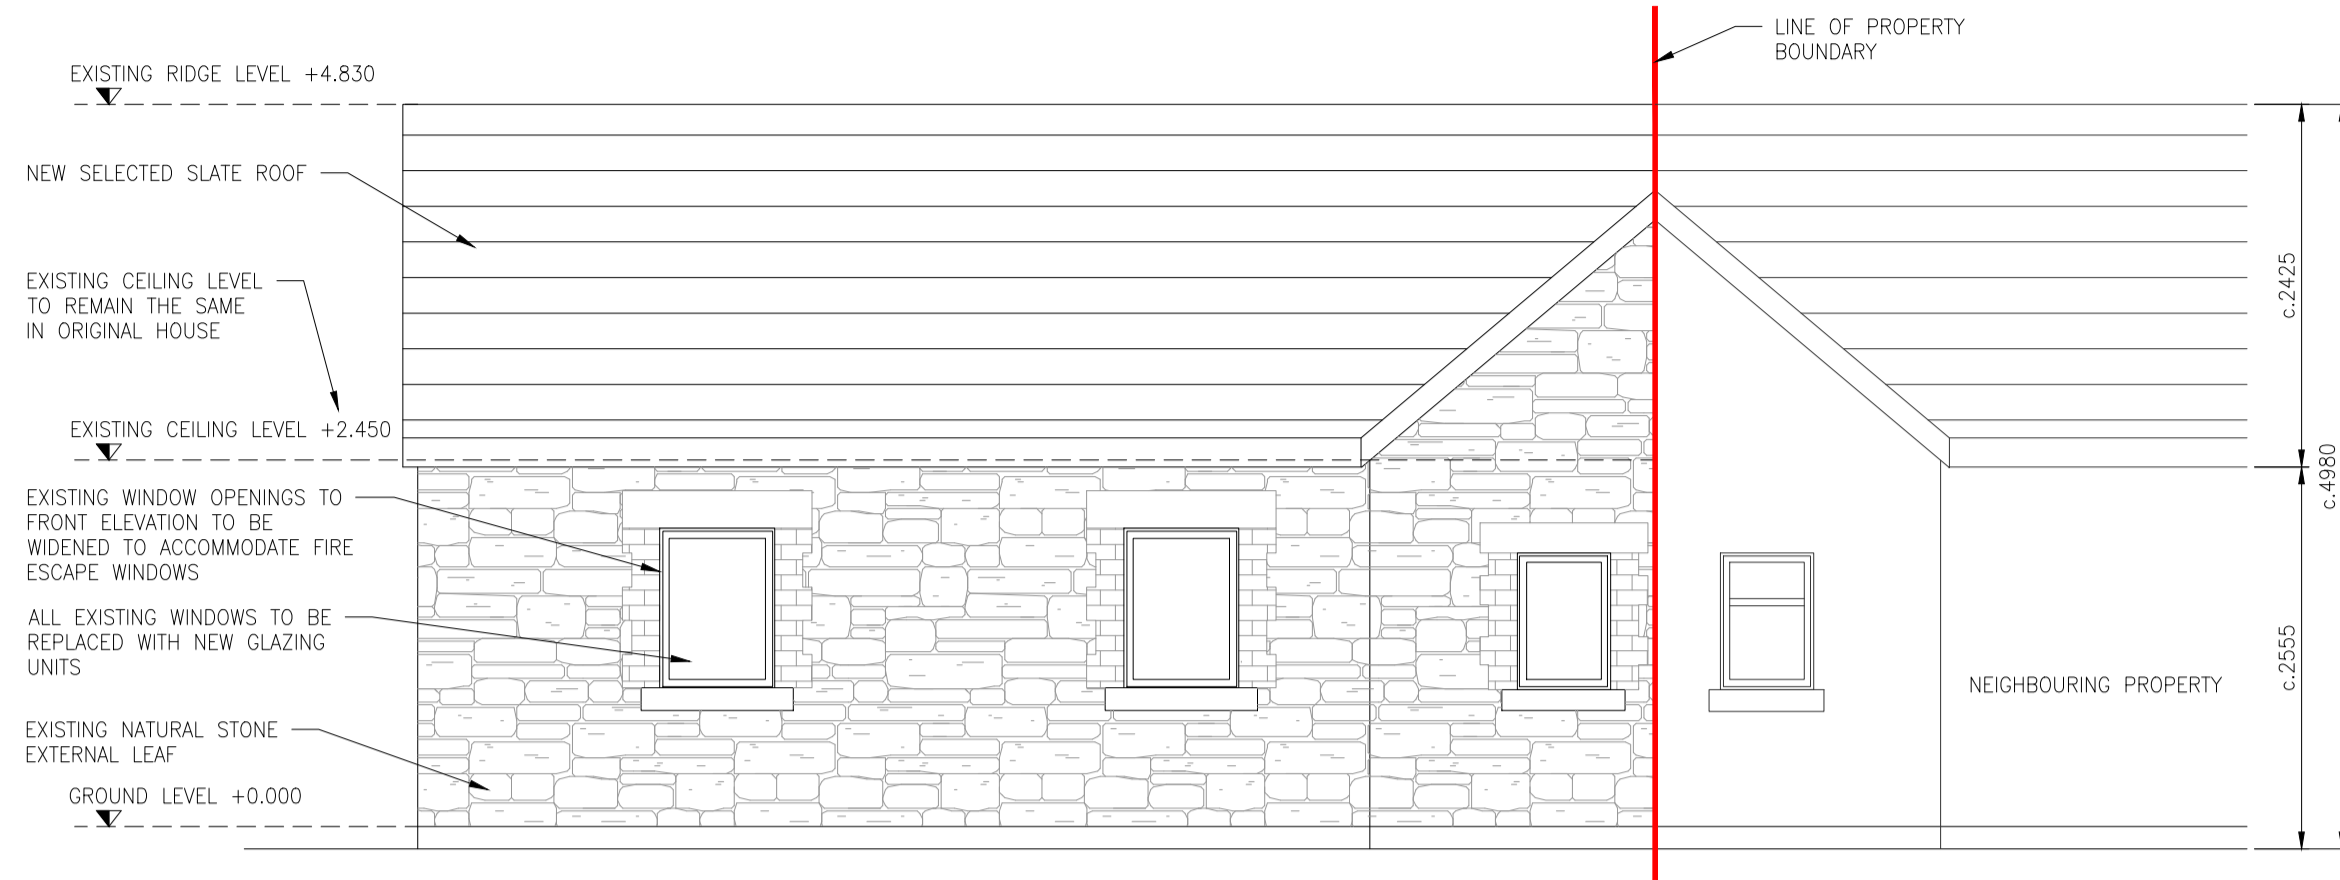


**HOUSETYPE B - EAST ELEVATION (PROPOSED)**

SCALE 1:50

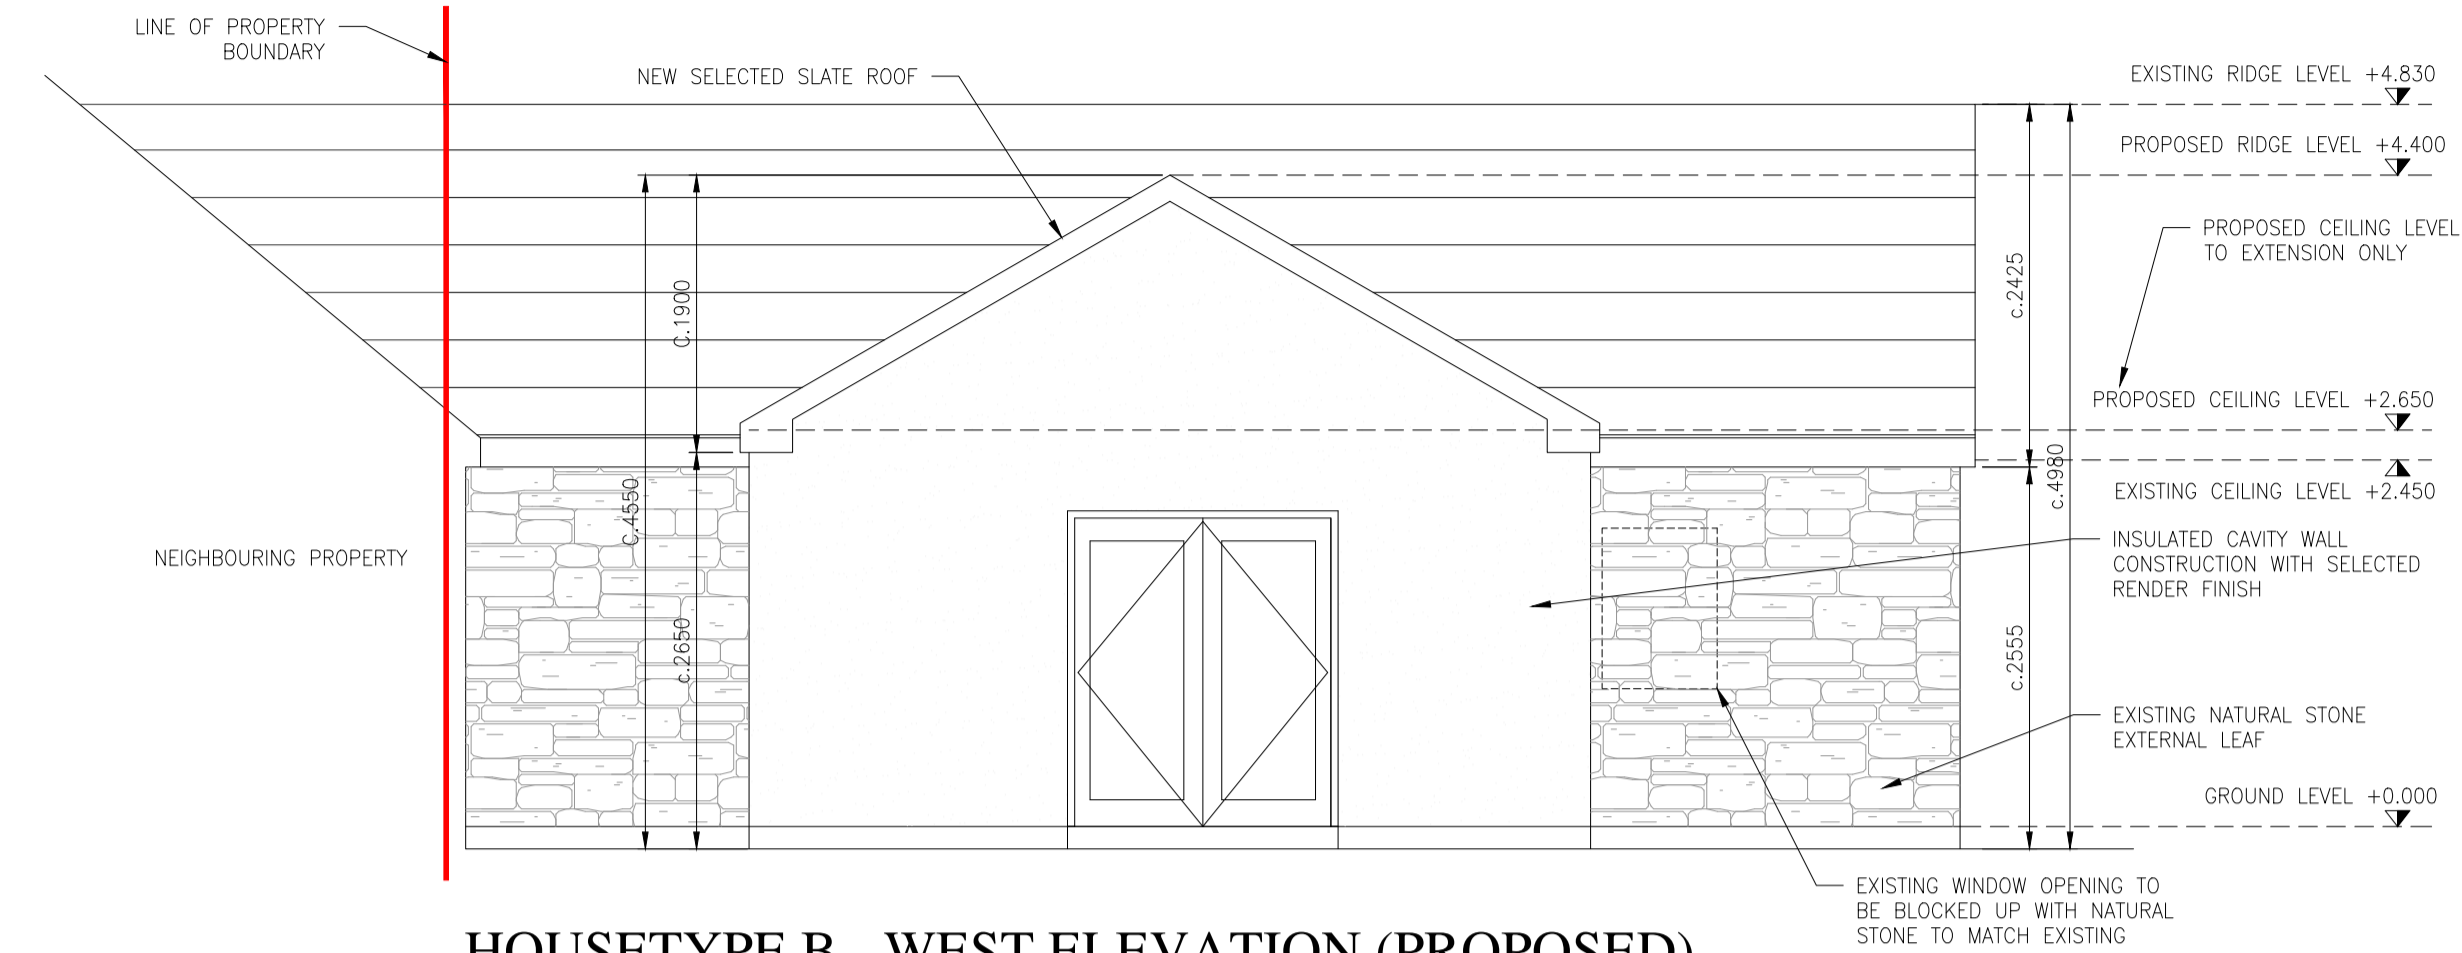

**HOUSETYPE B - WEST ELEVATION (PROPOSED)**

SCALE 1:50

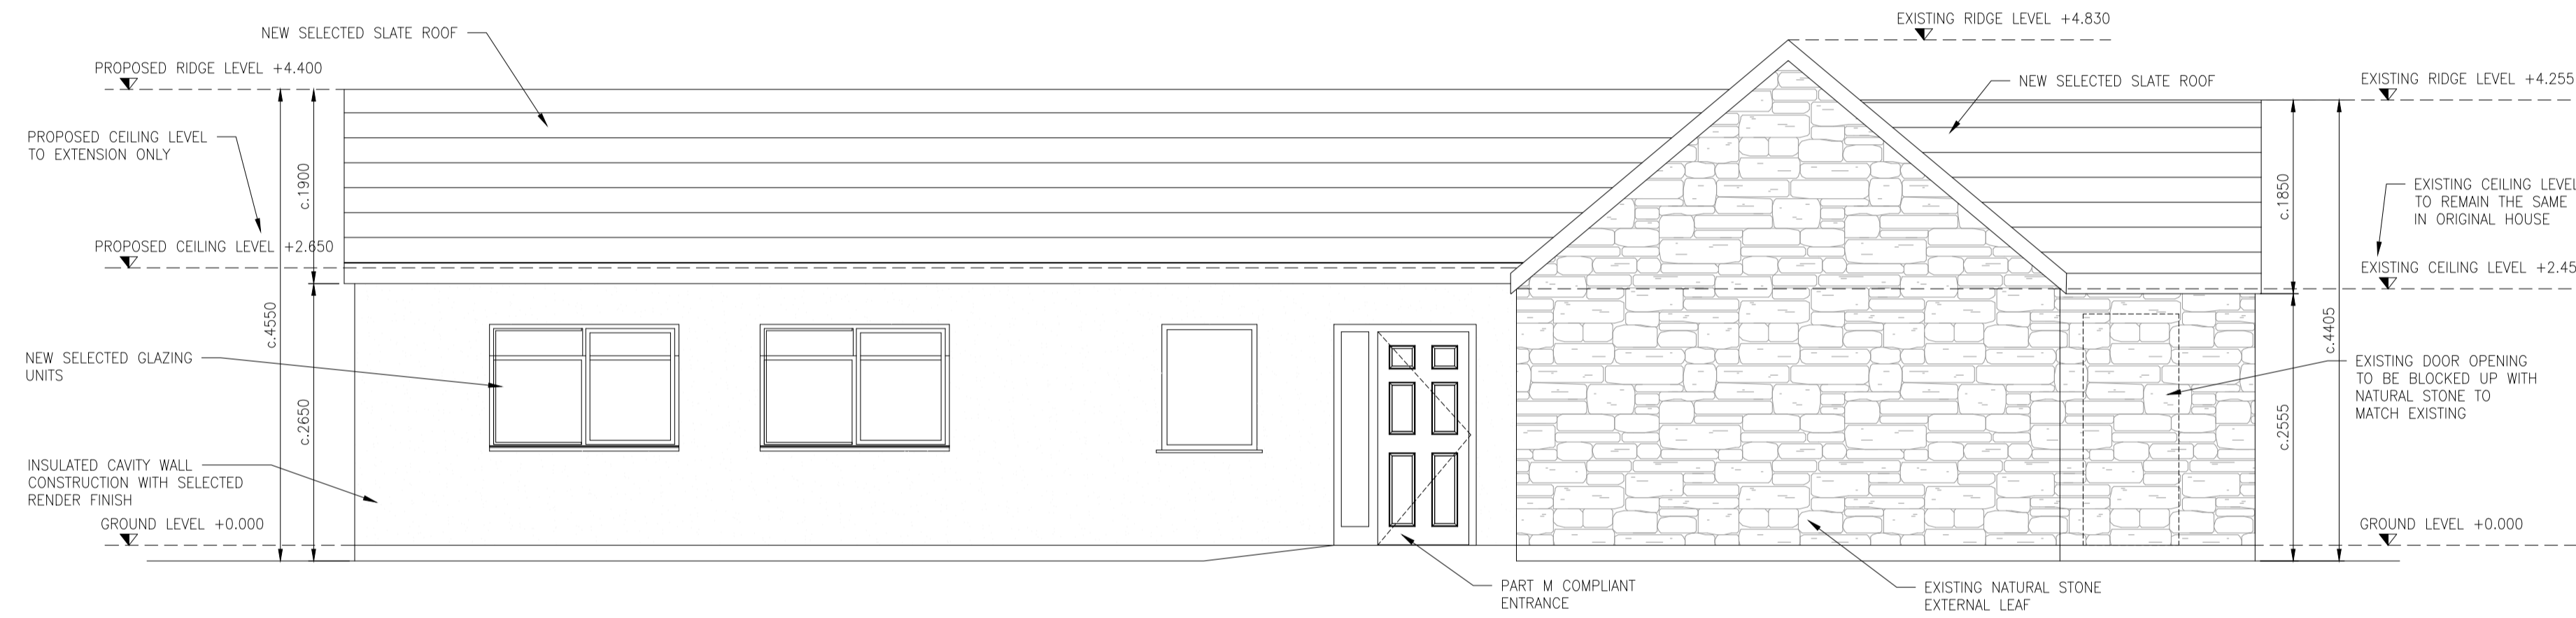


**HOUSETYPE B - SOUTH ELEVATION (PROPOSED)**

SCALE 1:50




**HOUSETYPE B - NORTH ELEVATION (PROPOSED)**

SCALE 1:50

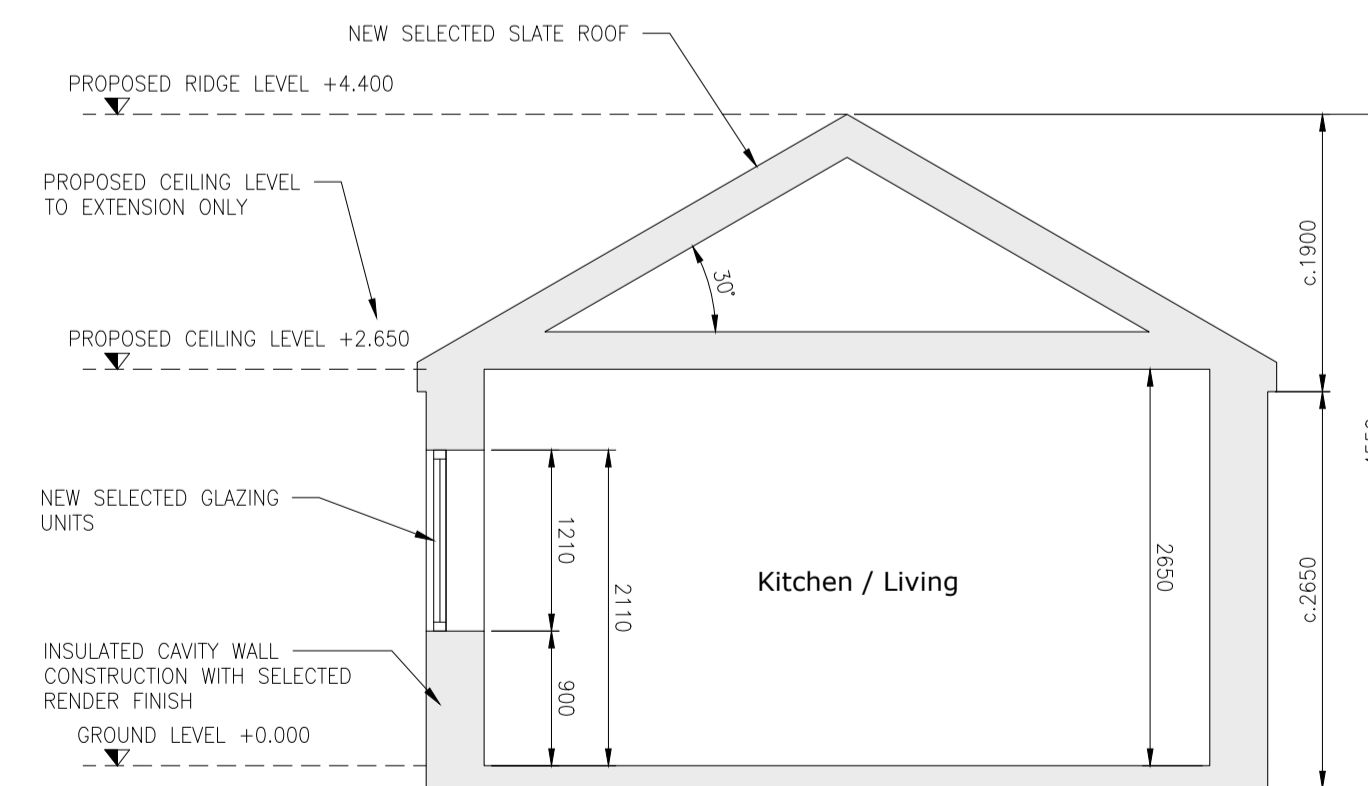

**HOUSETYPE B - SECTION B-B (PROPOSED)**

SCALE 1:50

REV	DATE	DESCRIPTION	DWG	BY	APPR	BY
A	08.03.24	GENERAL REVISIONS	DW	LM		
ISSUED						
PLANNING						
CLIENT KILDARE COUNTY COUNCIL						
PROJECT NAME SKENAGUN INFILL PROJECT, CASTLEDERMOT CO. KILDARE						
DRAWING NAME HOUSE TYPE B PROPOSED ELEVATIONS AND SECTION						
PROJECT No. 23D039						
DRAWING No. 08			REVISION A			
SCALE 1:50			DRAWN DATE Nov 2023			
CAD DRAWN BY D.H.		CHECKED BY D.H.		APPROVED BY D.H.		
 <b>HAYES HIGGINS PARTNERSHIP</b> The Glass House, 11 Coke Lane Smithfield, Dublin 7. Tel: 01 6612321 E-mail: admin@hayeshiggins.ie <small>Gas House Lane, Kilkenny. Tel: (056) 7764710                  E-mail: info@nhp.ie</small>						