


1 NORTH ELEVATION 1:100@A3

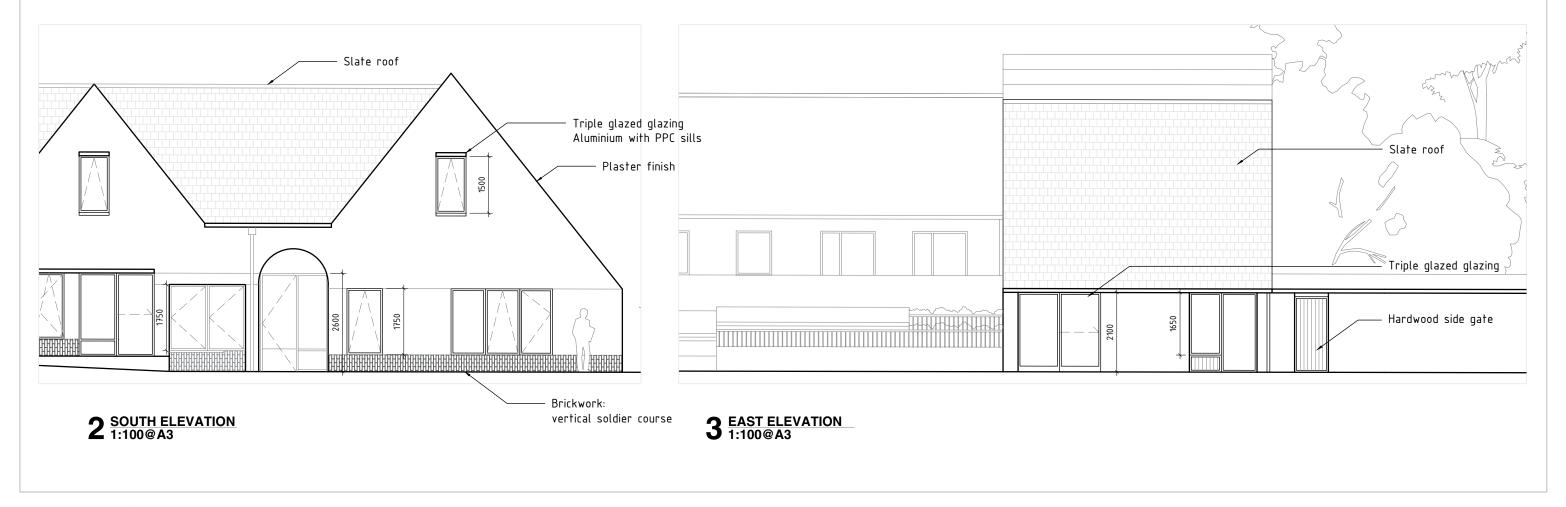

23 South Great George's Street D02 AP66 copyright desiun architects - do \underline{not} build from this drawing unless it is marked for CONSTRUCTION mail@desiun.ie

www.desiun.ie

Social housing at Carbury, Co. Kildare project client

Kildare County Council

drawing description

drawing number

22008 - P - 4510 **House 3 Elevations**

project stage

PART VIII

revision

10/04/24