


1 CONTIGUOUS EAST ELEVATION
1:200@A3

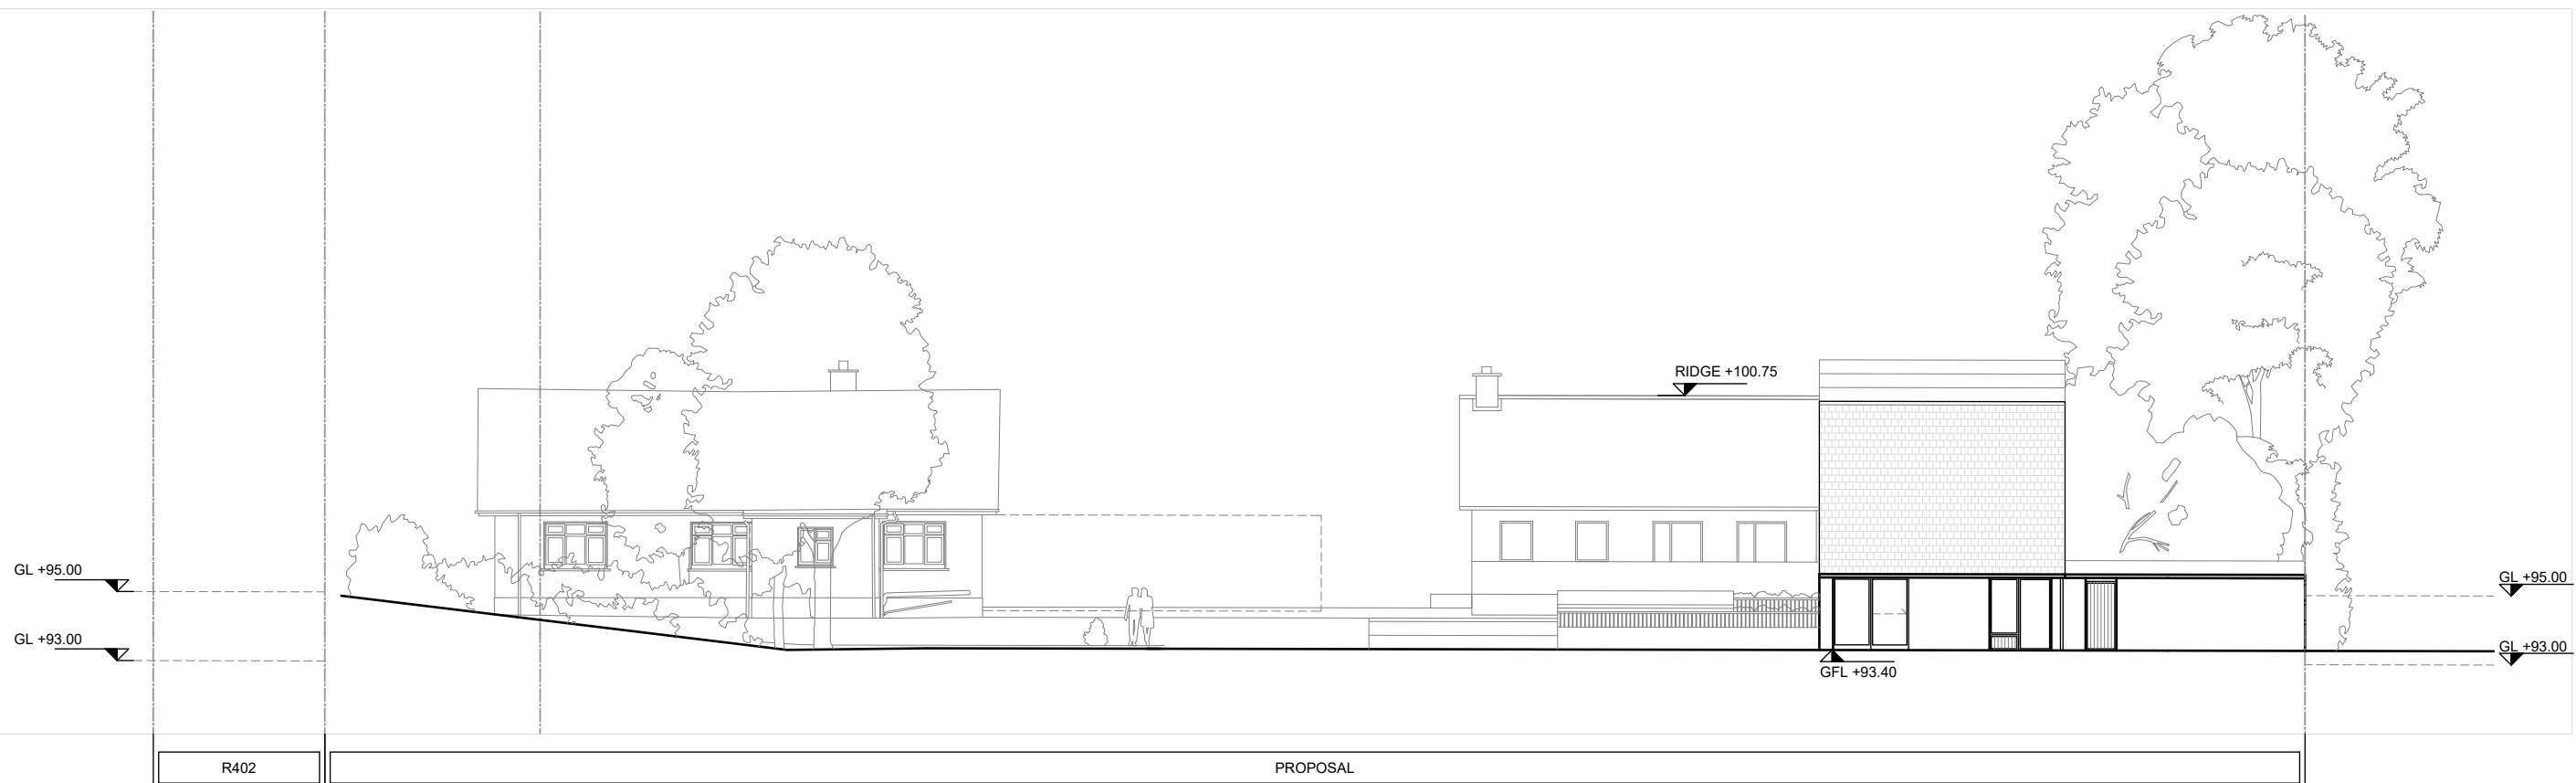

2 CONTIGUOUS WEST ELEVATION
1:200@A3

NOTES

Trees are indicated to the surveyed locations. Tree species are indicative only
Refer to elevations and 3D views for information on finishes

project **Social housing at Carbury, Co. Kildare**

client **Kildare County Council**

project stage **PART VIII**

drawing number **22008 - P - 4005**

drawing description **Contiguous Elevations - Sheet 2**

revision **2** issue date **10/04/2024**