

**FULL DEVELOPMENT PLANNING REF No. P82023.06
THIS APPLICATION INCLUDES GREEN BOUNDARY ONLY.**

NOTES:

Please refer to Part 8 application Planning REF No. P82023.06 for information on full site proposal.

This application covers the access road to proposed housing units ONLY. All other parts of proposal are covered under Part 8 PLANNING REF No. P82023.06. Refer to drawings associated with the above Part 8 application for details of proposed building units, boundary treatments, civil/landscape design within the green area of the site, and lighting design.

Refer to Engineer's information for Civils details (roads, parking, SUDs, groundworks, services etc).

Refer to Landscape Architect's information for site landscaping details.

- APPLICATION BOUNDARY
- SITE BOUNDARY PLANNING REF No. P82023.06
- Lands in ownership of KCC



Proposed road terminates in cul-de-sac. No through route to 7-10 St Evins Park

alternative entrance

Proposed Site Notice location

Proposed Site Notice location

PART 8 ref. P82024.17.

- Notes:**
- This drawing has been prepared for PART 8 only
 - All drawings to be read in conjunction with all other consultant drawings. Architect to be informed immediately of any discrepancies
 - Figured dimensions only to be taken from this drawing. All dimensions and levels to be checked on site. Architect to be informed immediately of any discrepancies

REVISION		
REV	NOTES	DATE
P1	Part 8 - Road only	02/12/24

Kildare County Council,
Architectural Services Section,
Devoy Park,
Naas,
Co. Kildare





Project:
Proposed 13 no. Social Houses at St. Evins Park Monasterevin Co. Kildare.

Client:
Annette Aspell, Director of Housing

Prepared By: Capital Housing Team,
Architectural Services Section,
Housing Department,
Kildare County Council
A/Senior Architect: Paddy Henderson, MRIA
Exec. Architect: Aleksandra Dutczak, MRIA
Exec. Technician: David Boyle.

Dwg : SITE LAYOUT ACCESS ROAD	Project No: 19-049
Scale As indicated@A1	Dwg No: P8-20
Drawn By AD	Checked By DB
Date 12/12/2024 12:42:15	

Site Plan-Road Access
1 : 500

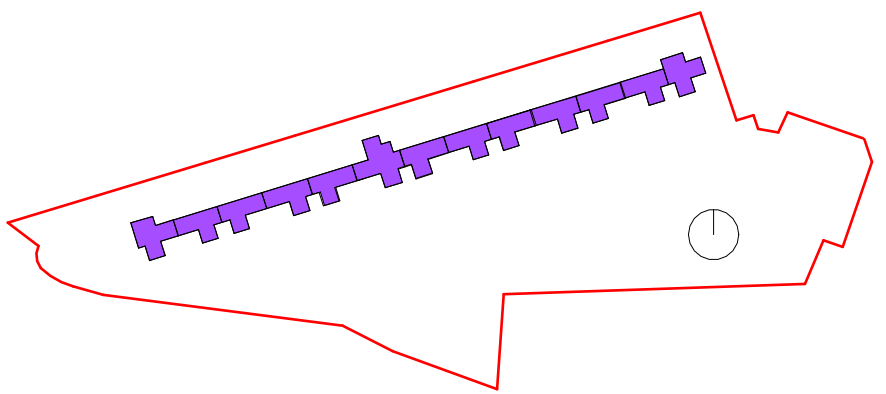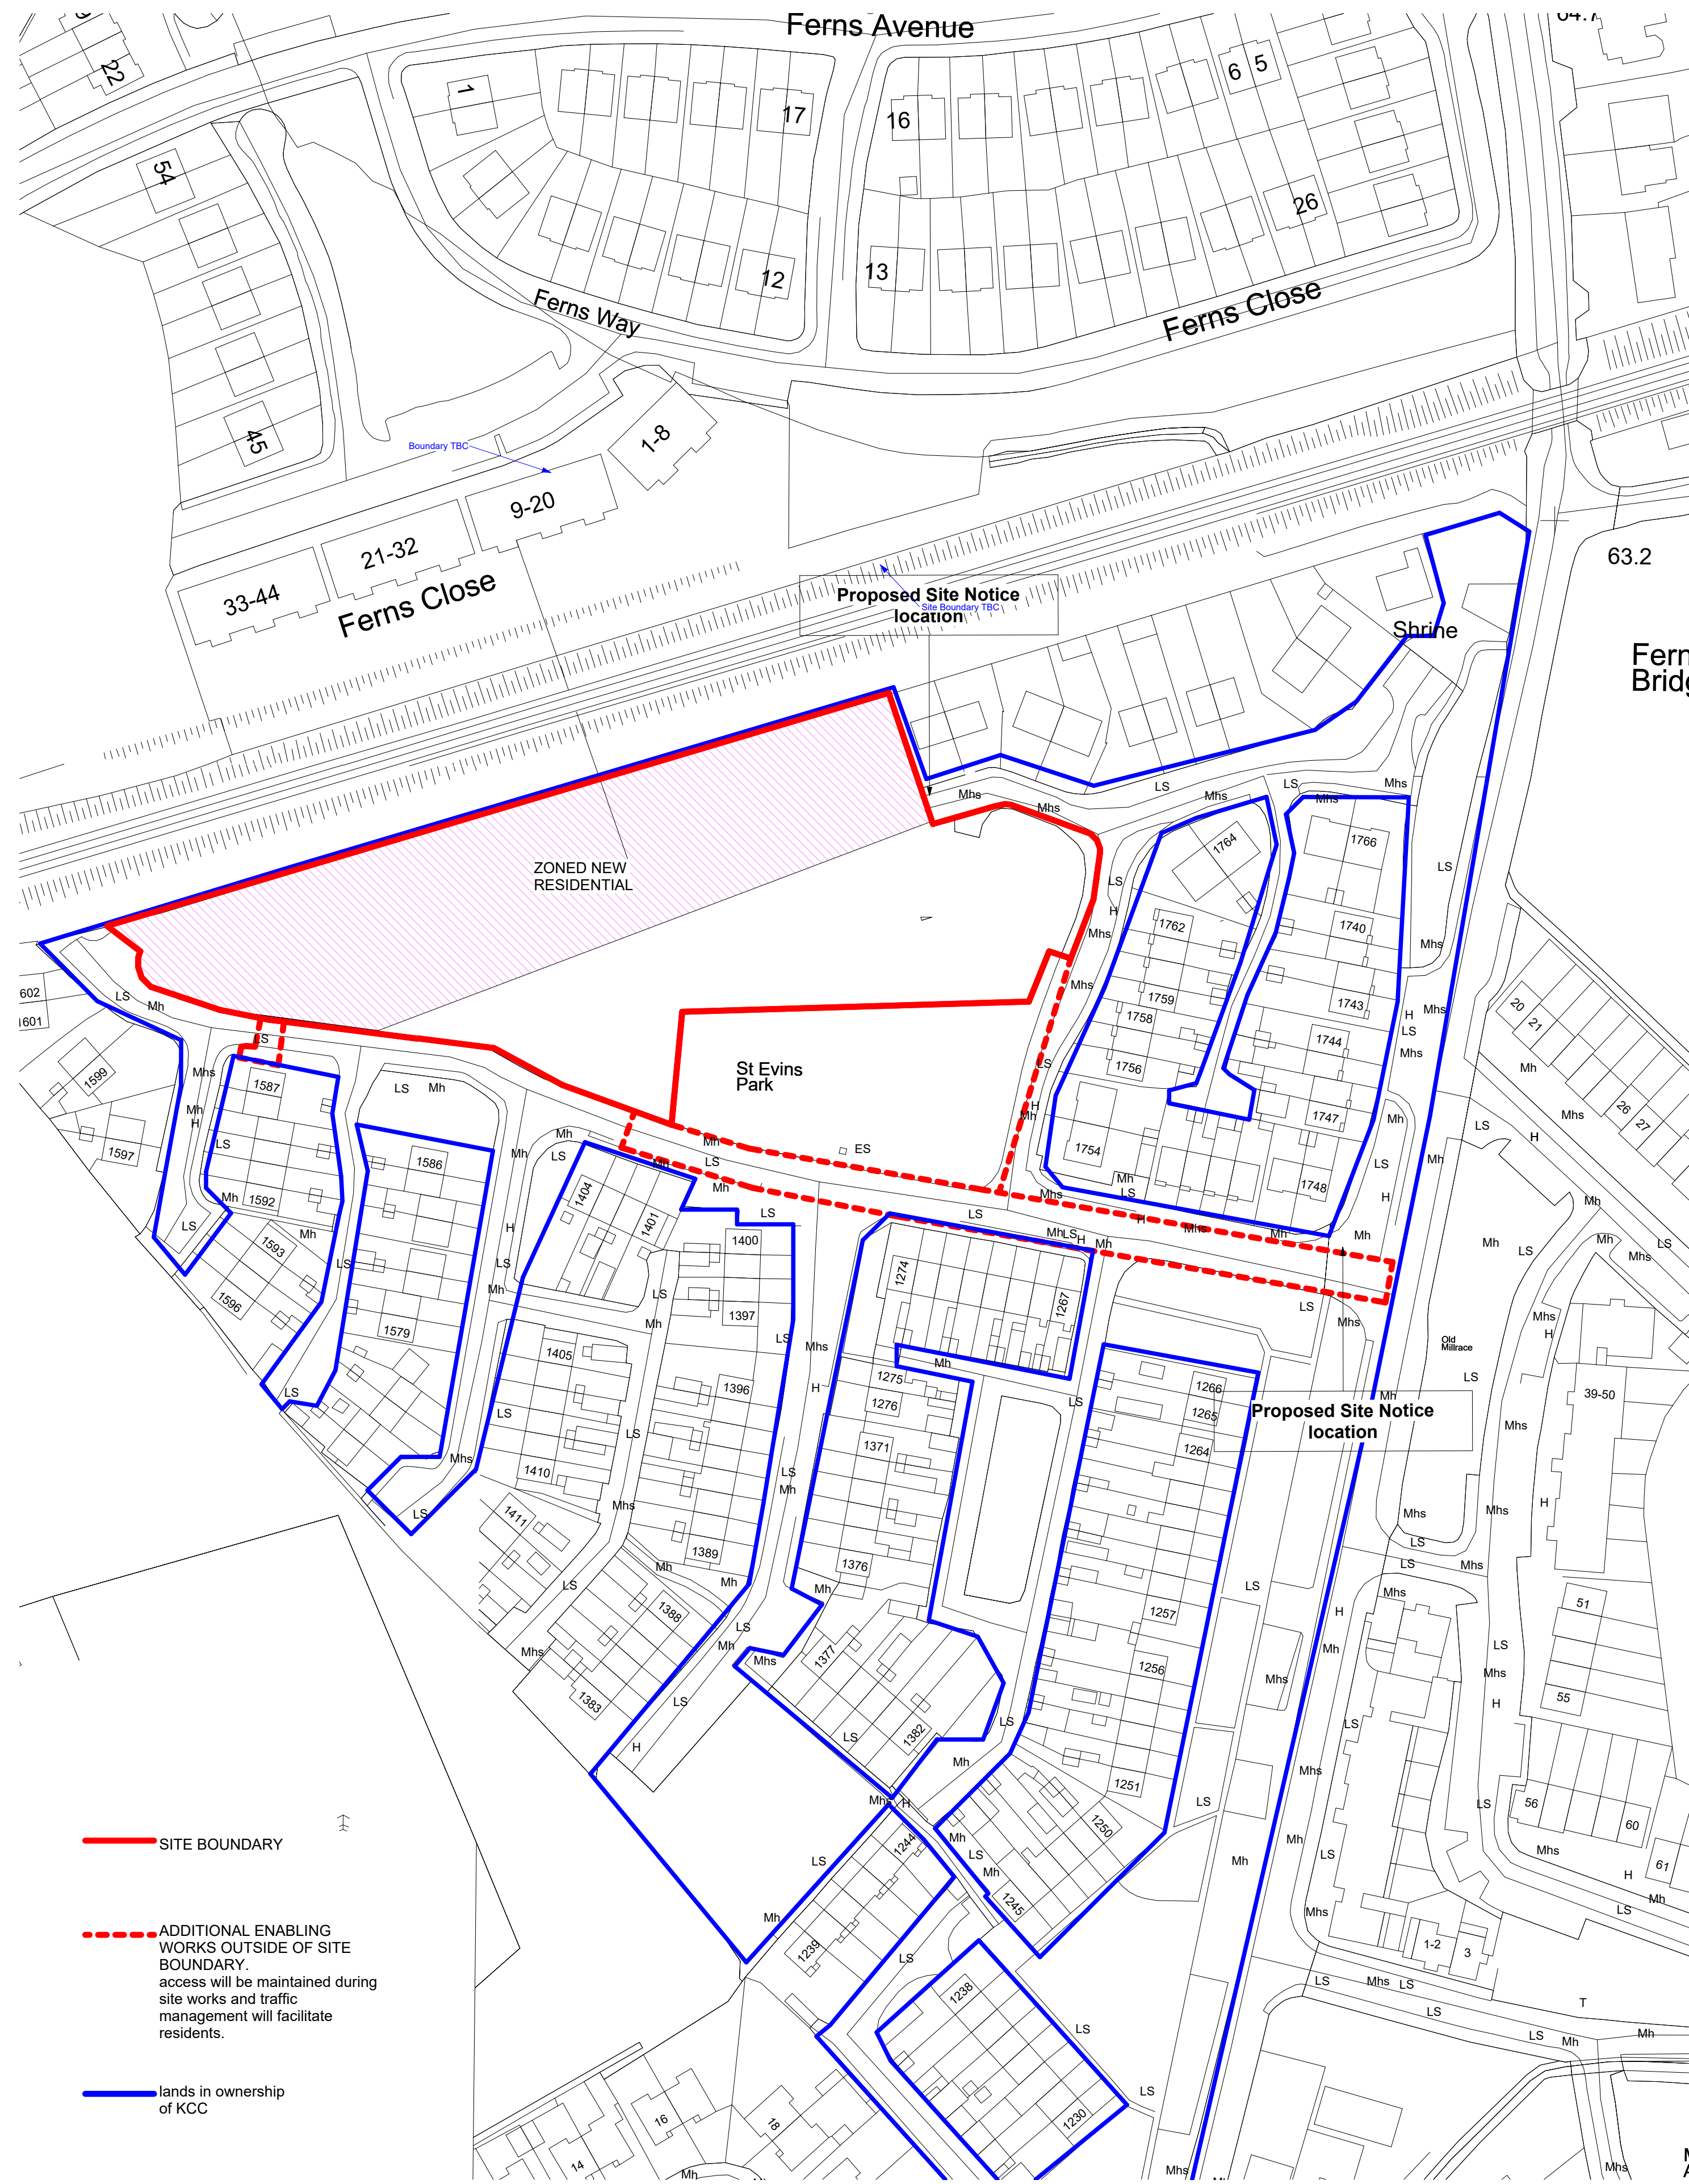

**PART 8 ref.
P82024.17.**

- Notes:**
- This drawing has been prepared for Part 8 only
 - All drawings to be read in conjunction with all other consultant drawings, Architect to be informed immediately of any discrepancies
 - Figured dimensions only to be taken from this drawing. All dimensions and levels to be checked on site, Architect to be informed immediately of any discrepancies

REVISION

REV	NOTES	DATE
P1	Part 8 - Road only	02/12/24

Kildare County Council,
Architectural Services Section,
Devoy Park,
Naas,
Co. Kildare



Project:
Proposed 15 no. Social Houses at St. Evins Park
Monasterevin Co. Kildare.

Client:
Annette Aspell, Director of Housing

Prepared By: Capital Housing Team,
Architectural Services Section,
Housing Department,
Kildare County Council
A/SeniorArchitect: Paddy Henderson, MRIAI
Exec. Architect: Aleksandra Dutczak, MRIAI
Exec. Technician: David Boyle

Dwg :
Site Location Map Site Layout

Project No:
19-049

Scale 1 : 1000@A1

Dwg No:
P8-01

Drawn By PJH Checked By DB Date 12/12/2024 09:32:13

Site Location 1:1000
1 : 1000

CYAL50341684
© National Mapping Division of Tailte Éireann."