


1 PROPOSED SOUTH ELEVATION
SCALE 1:100

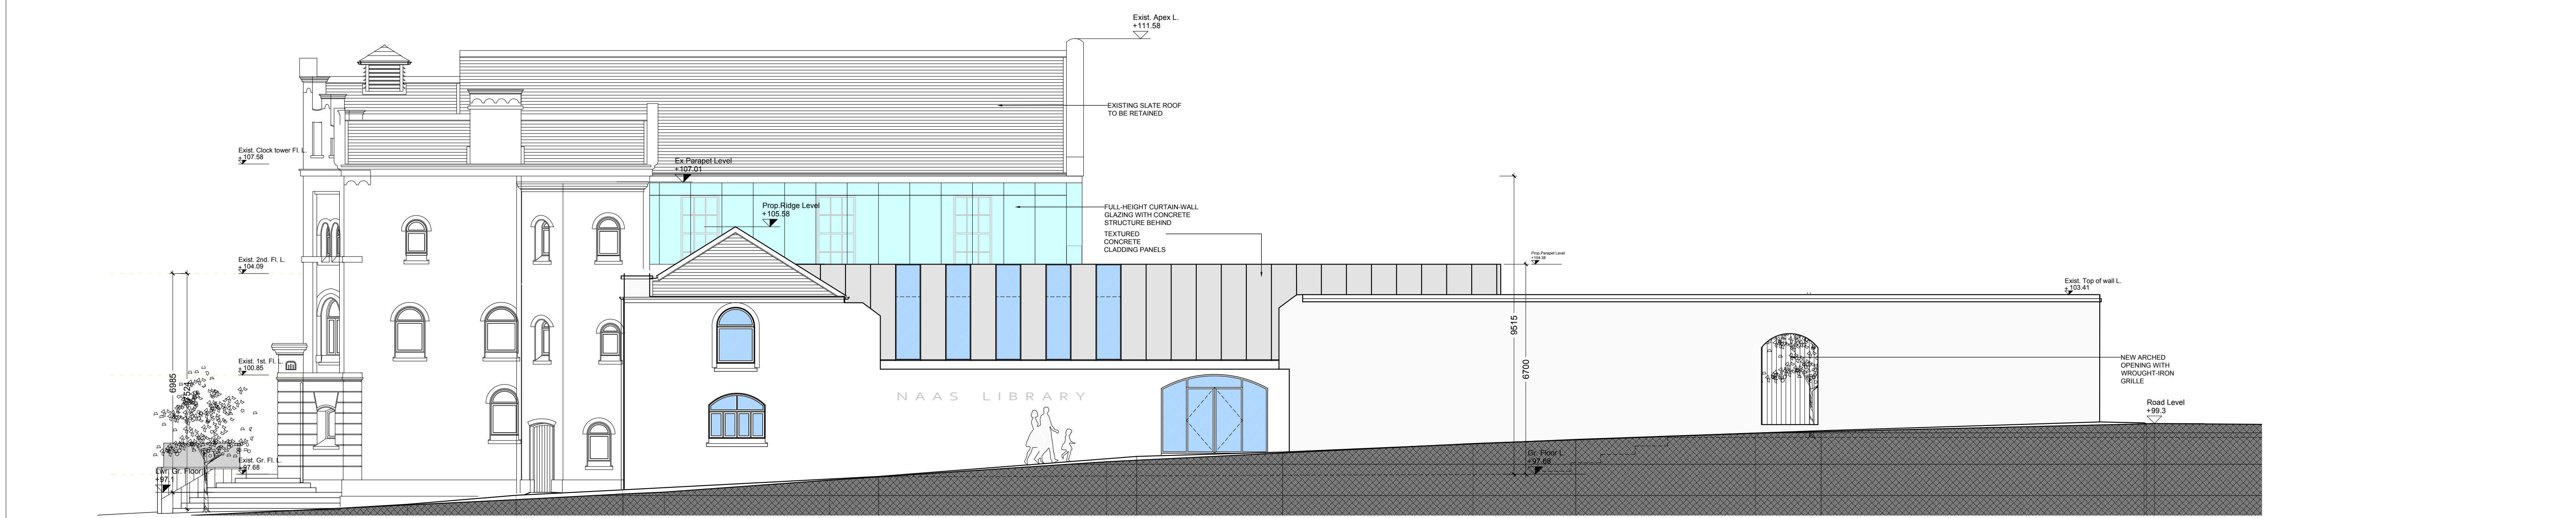

2 PROPOSED NORTH ELEVATION
SCALE 1:100



3 PROPOSED COURTYARD ELEVATION/ WEST ELEVATION
SCALE 1:100



4 PROPOSED WEST ELEVATION
SCALE 1:100

NOTES
This drawing has been prepared for the following purpose only:
PART 8
It should not be used, nor information contained therein be relied upon, for any other purpose whatsoever.
All drawings to be read in conjunction with all other related documents and other consultants drawings and documentation. Architects to be informed immediately of any discrepancies before work proceeds.

COPYRIGHT
This drawing and any design hereon is copyright of Deaton Lysaght Architects and must not be reproduced in whole or in part without their express written consent.
DIMENSIONS
Figured dimensions only to be taken from this drawing. All dimensions to be checked on site. Architects to be informed immediately of any discrepancies before work proceeds.

Revisions:

No.	Revision:	Date:

Specification:

Project:
**PROPOSED NAAS LIBRARY,
CO. KILDARE**

Client:
KILDARE COUNTY COUNCIL



Drawing Title:
PROPOSED PLANS

Scale: 1:100
Drawing No.: 1520-P8-0200
Rev:

Drawn by: MW
Checked by: ML
Date: NOV 2018

DEATON LYSAGHT ARCHITECTS
44 SOUTH RICHMOND STREET,
DUBLIN 2, IRELAND
Tel: 353 + 4754960
mail@deatonlysaght.ie
www.deatonlysaght.ie