

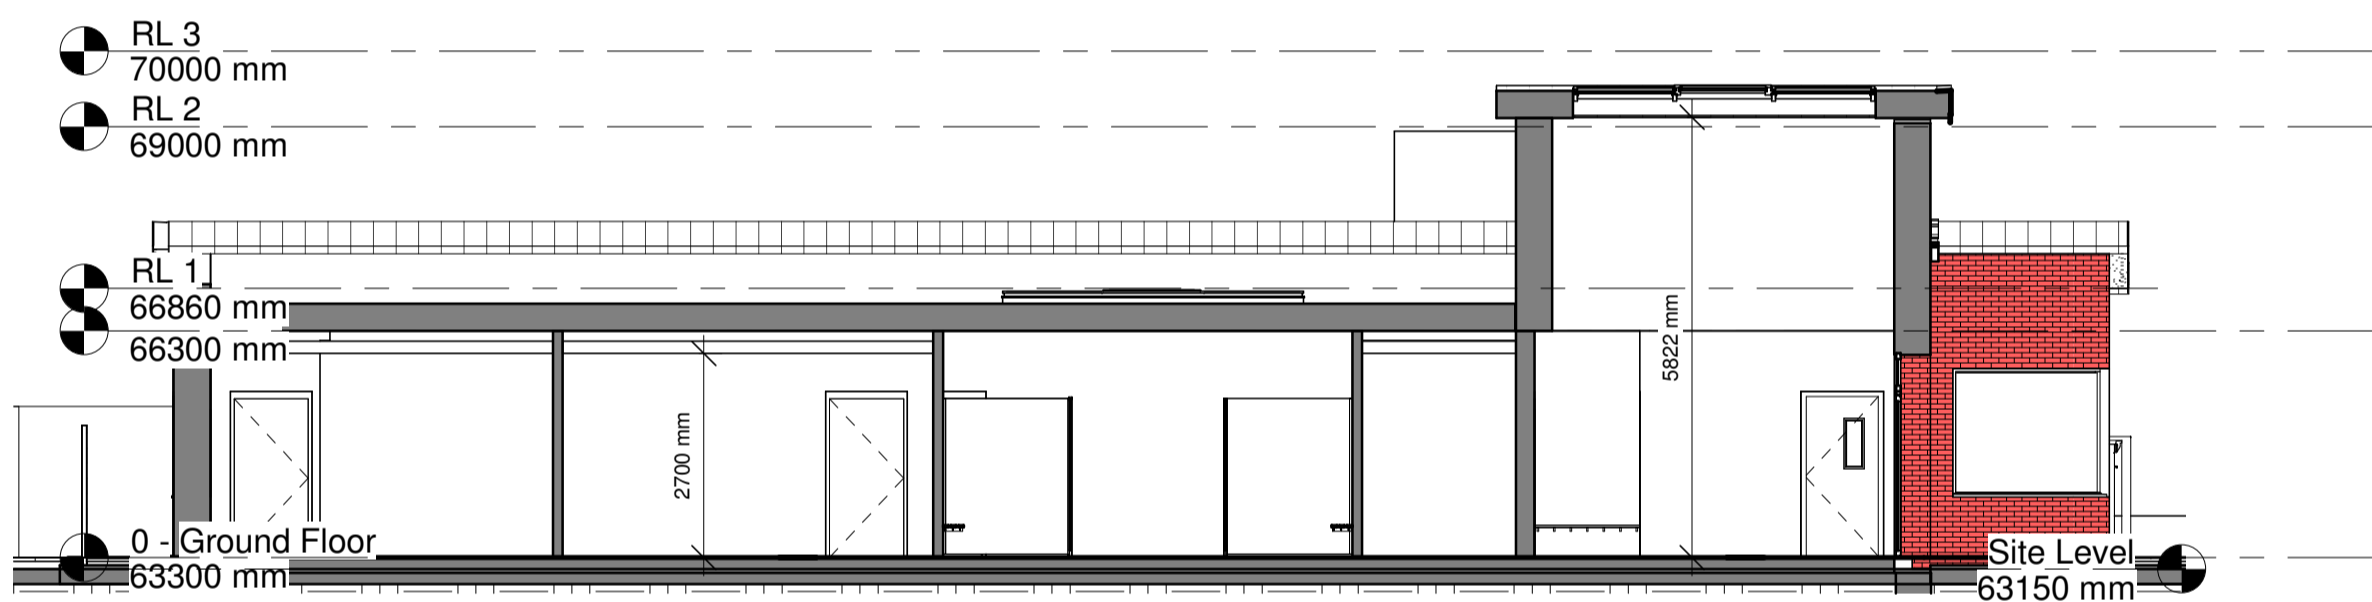


3 Section A-A
1 : 100

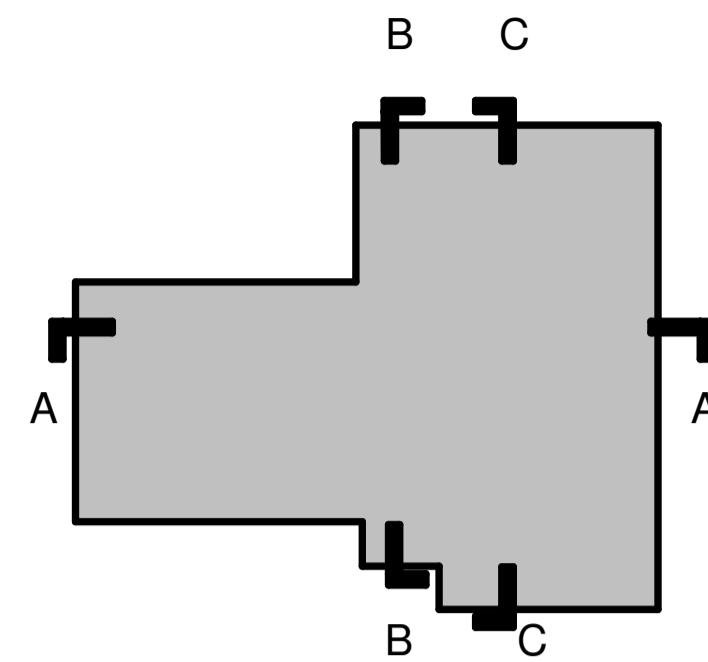

2 Section B-B
1 : 100

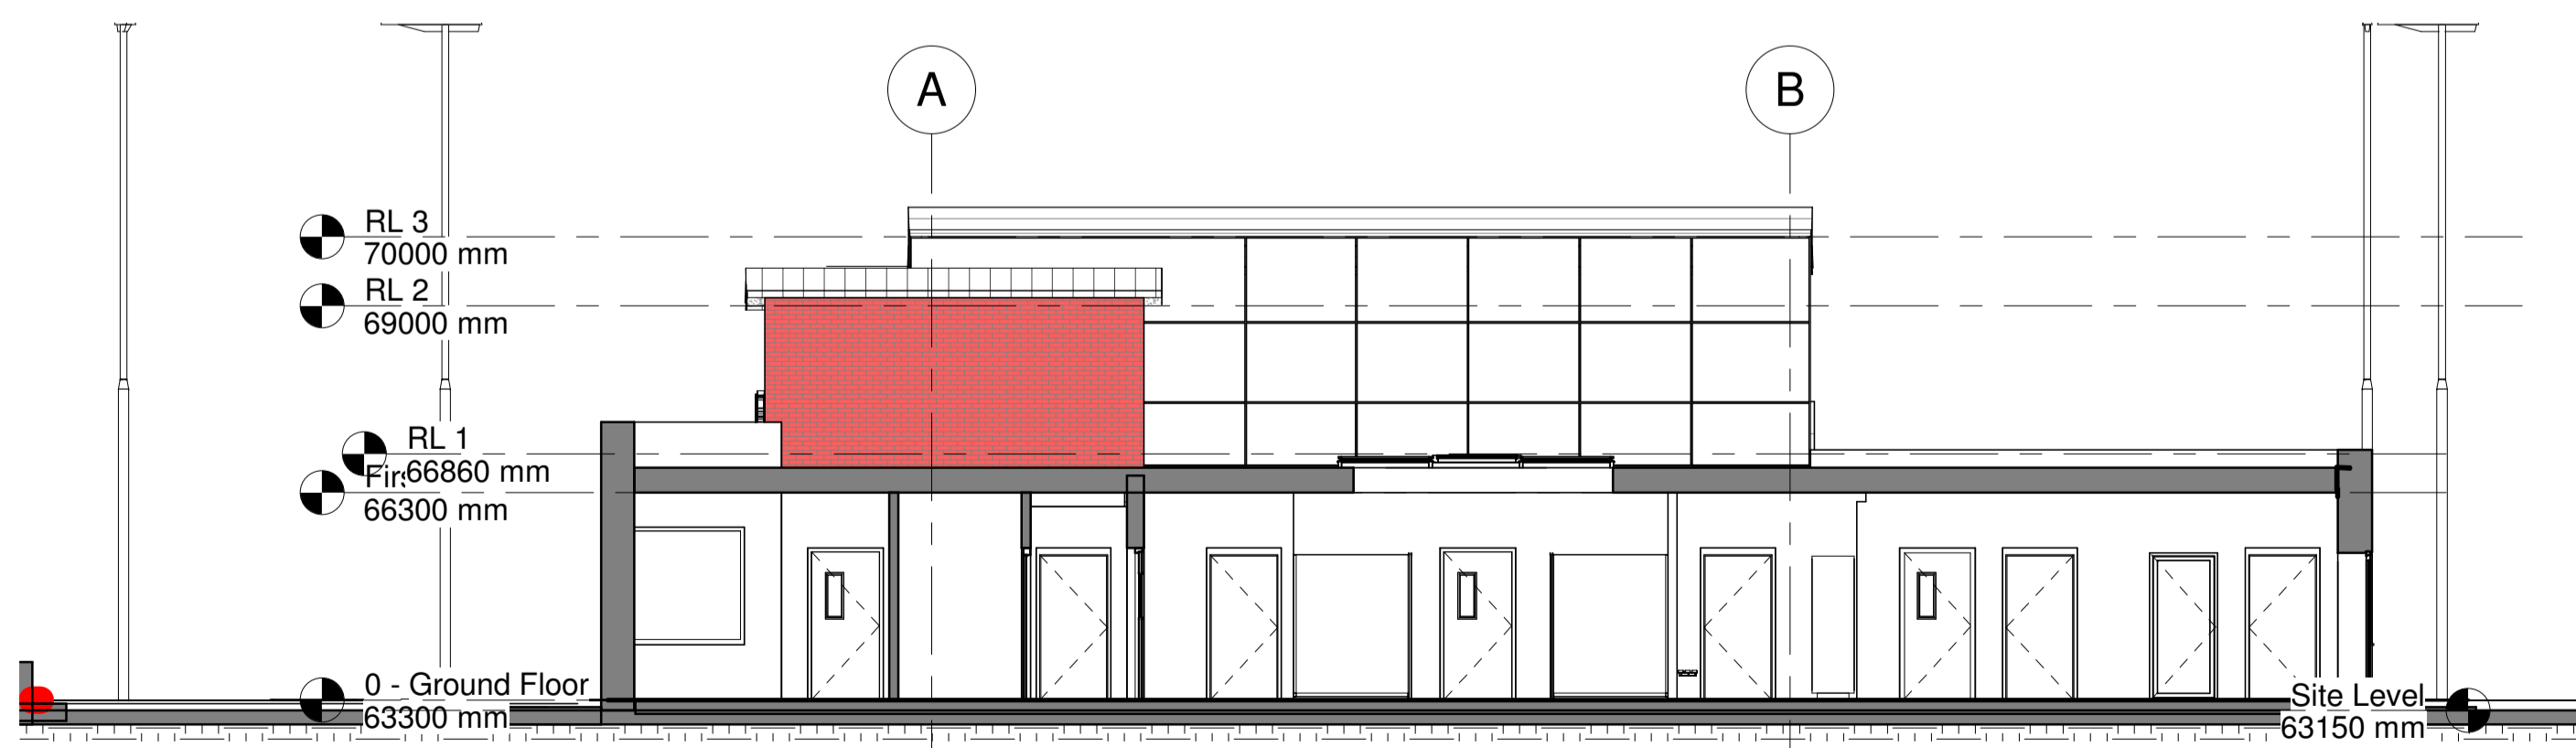

4 Section C-C
1 : 100

NOTE:
 • ALL SERVICES, LEVELS AND STRUCTURE TO ENGINEERS DETAILS/SPECIFICATION.
 • SEE SITE PLAN FOR FFL & ORIENTATION OF UNITS
 • NOT FOR CONSTRUCTION PURPOSES.

PLANNING

Rev	Description	By	Date
Sligo: 1-3 Abbey Street, Abbeyquarter North, Sligo, F91 X260 E: info@vha.ie, www.vha.ie T: 071 915 0022		Galway: Suite 4, Cloch Mhale, Dublin Road, Galway, H91 V97E T: 091 483 934	
Maynooth: Office 20, Block B, Maynooth Business Campus, Kildare T: 071 915 0022			
Client: Kildare County Council Project: Maynooth Fire Station			
Drawing Description: Sections		Scale: As indicated	
Status: Planning Date: 30/08/22		Drawing No: 220211 -4- 400 Drawn by: HAN Checked by: BF	
		Rev: 5	

© THIS DRAWING IS PROTECTED BY COPYRIGHT AND IS TO BE READ IN CONJUNCTION WITH ALL RELEVANT SPECIFICATIONS AND CONDITIONS. USE ONLY FIGURED DIMENSIONS. DO NOT SCALE OFF THIS DRAWING. IT IS THE CONTRACTOR'S RESPONSIBILITY TO ENSURE COMPLIANCE WITH ALL ASPECTS OF THE CURRENT BUILDING REGULATIONS. IT IS THE CONTRACTOR'S RESPONSIBILITY TO ENSURE COMPLIANCE WITH ALL CONDITIONS IMPOSED BY THE LOCAL PLANNING AUTHORITY. IF IN DOUBT ASK.