



**IRELAND LOCATION MAP**  
Scale at A1 1:200,000  
Scale at A3 1:400,000

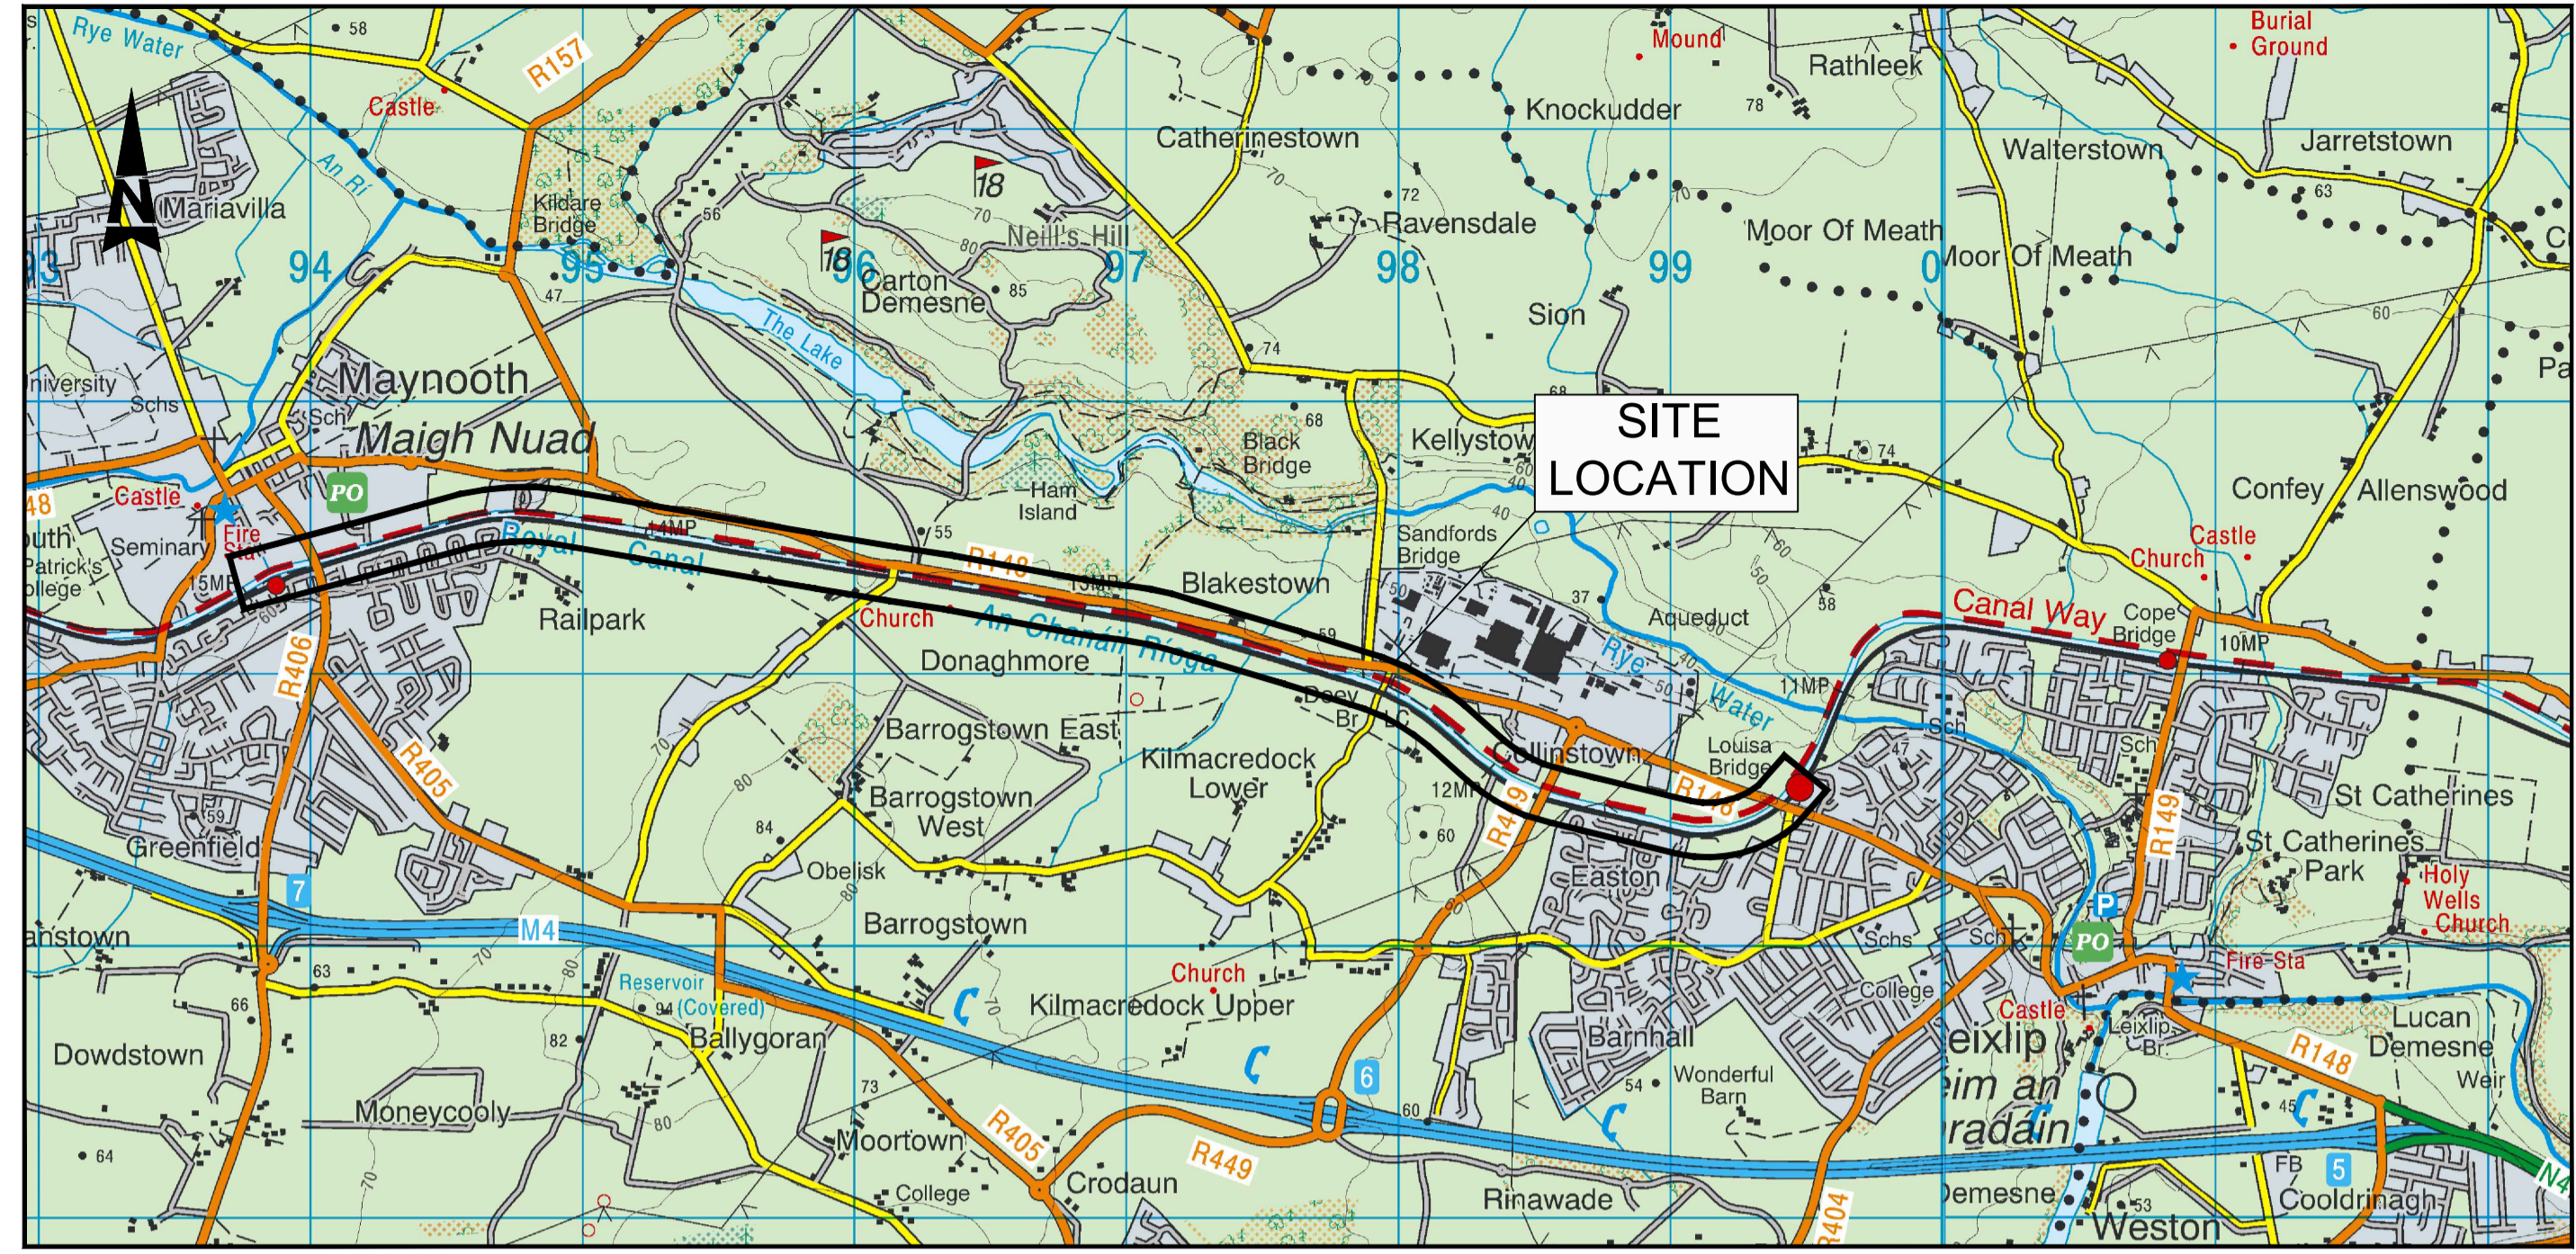

**SITE MAP - THE ROYAL CANAL GREENWAY - MAYNOOTH TO CONFEY**  
Scale at A1 1:25,000  
Scale at A3 1:50,000

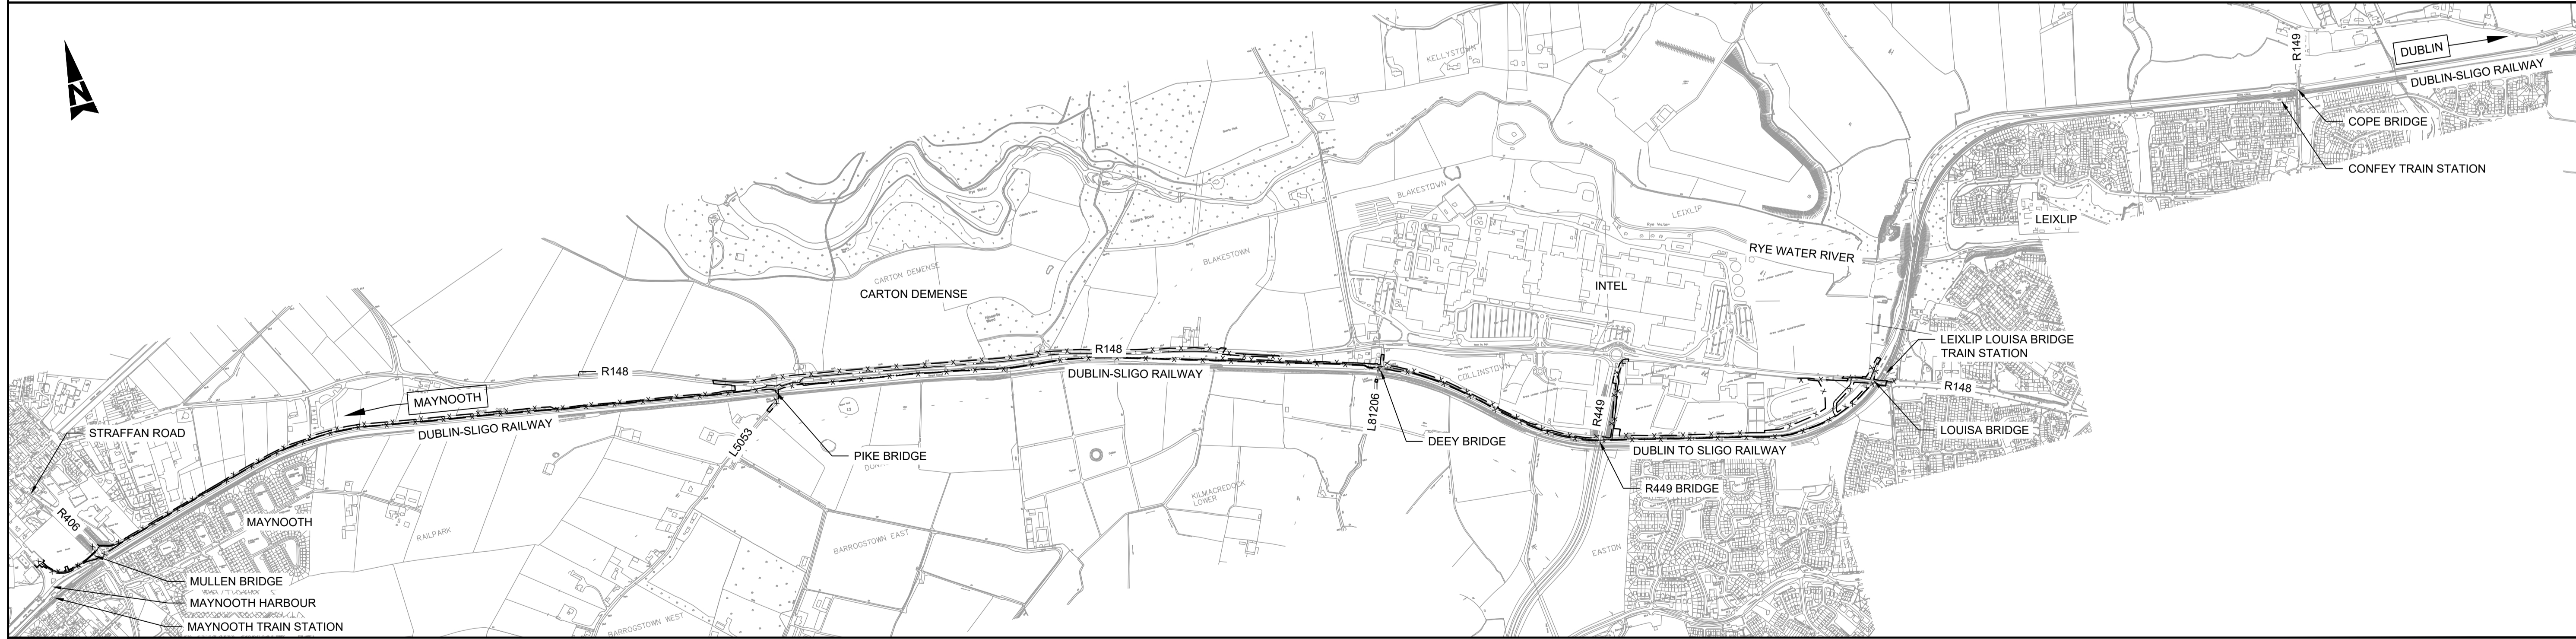

**SITE PLAN - THE ROYAL CANAL GREENWAY - MAYNOOTH TO CONFEY**  
Scale at A1 1:10,000  
Scale at A3 1:20,000

© ORDNANCE SURVEY IRELAND LICENSE No. AR 0082521  
ORDNANCE SURVEY IRELAND & GOVERNMENT OF IRELAND



Rev	Description	By	Date	Chk'd	Auth
-	ISSUED FOR TENDER	RG	15.09.23	DR	DM

**ATKINS**  
Member of the SNC-Lavalin Group

Atkins House, 150-155 Ainslie Business Park, Swords, Co. Dublin  
Tel (+353) 01 810 8000 Fax (+353) 01 810 8001

Unit 2B, 2200 Cork Airport Business Park, Cork  
Tel (+353) 021 429 0300 Fax (+353) 021 429 0360

1st Floor Technology House Parkmore Technology Park, Galway  
Tel (+353) 091 786 050 Fax (+353) 091 779 830

Client	KILDARE COUNTY COUNCIL	
Project	THE ROYAL CANAL GREENWAY MAYNOOTH TO CONFEY	

Purpose	FOR TENDER						
Title	SITE LOCATION MAP						
Original Scale	AS SHOWN	Design/Drawn	RG	Checked	ST	Authorised	DM
Date	28.09.17	Date	28.09.17	Date	28.09.17	Date	28.09.17
Status	T	Drawing Number	515640 / HTR / DR / 0001		Rev	-	