

Notes:

1. No dimensions to be scaled from this drawing.

2. All sizes to be checked on site and any discrepancies to be reported to the engineer.

LEGEND:

	EXISTING CARRIAGEWAY
	EXISTING FOOTPATH
	EXISTING GRASS VERGE
	EXISTING ROUND TOP RAMPS.
	PROPOSED / UPGRADED FOOTPATH
	PROPOSED GRASS AREAS
	PROPOSED TACTILE PAVING (UNCONTROLLED)
	PROPOSED PENCIL BOLLARDS.

B	04/06/25	Issue For Tender	RK
A	07/03/25	Preliminary Design	RK
No.	Date	Issue / Revision	Chkd.

Project:

Safe Routes to School Scheme
at Scoil Mochua, Celbridge.

Dwg. Title: Site Plan
Sheet 01 of 03


Dwg. No.	001	Preliminary
Date:	04/06/2025	Statutory
Drawn:	R.K	For Tender
Scale:	NTS	For Construction
Approved:	G.K	



Transport, Mobility & Open Spaces Department

Senior Engineer - Mr. Donal Hodgins BA, BAI, CEng, MIEI.

Kildare County Council, Comhairle Chontae Cill Dara
Áras Chill Dara, Devoy Park, Naas, Co.Kildare
T:+353-45-980424 F:+353-45-980420 E: roads@kildarecoco.ie

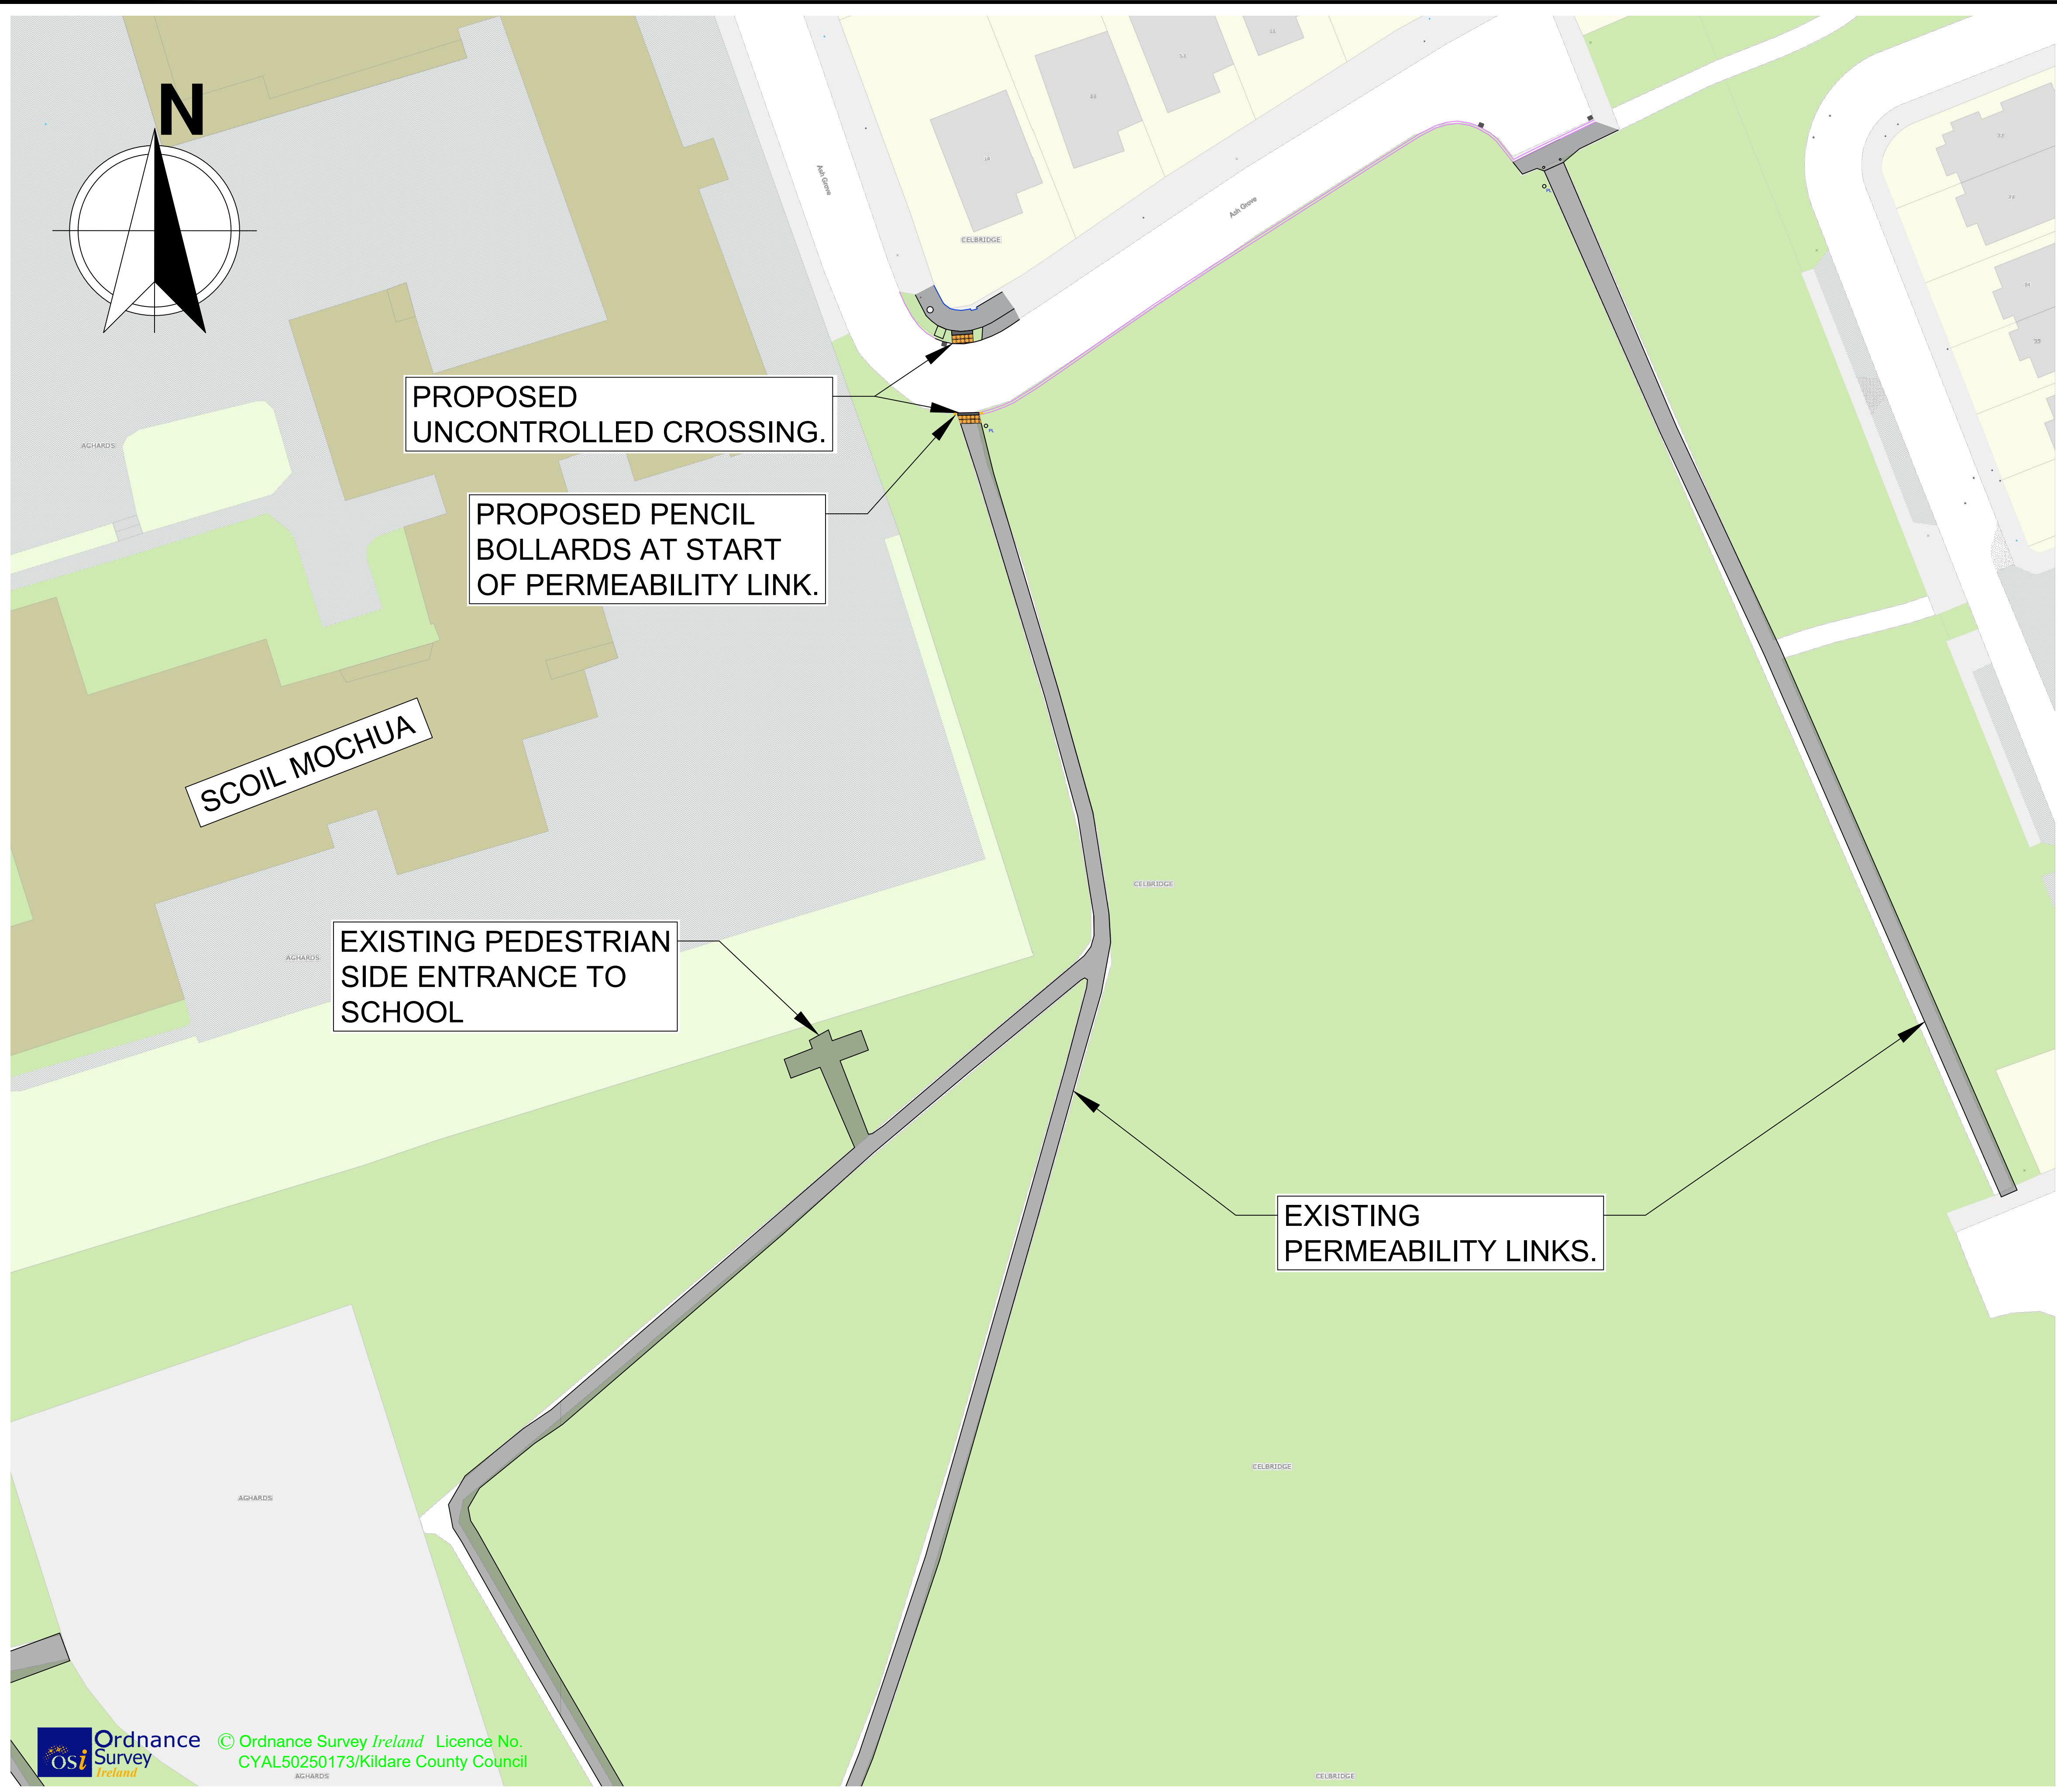

- Notes:
1. No dimensions to be scaled from this drawing.
 2. All sizes to be checked on site and any discrepancies to be reported to the engineer.

LEGEND:

	EXISTING CARRIAGEWAY
	EXISTING FOOTPATH
	EXISTING GRASS VERGE
	EXISTING ROUND TOP RAMPS.
	PROPOSED / UPGRADED FOOTPATH
	PROPOSED GRASS AREAS
	PROPOSED TACTILE PAVING (UNCONTROLLED)
	PROPOSED PENCIL BOLLARDS.


B	04/06/25	Issue For Tender	RK
A	07/03/25	Preliminary Design	RK
No.	Date	Issue / Revision	Chkd.

Project:

Safe Routes to School Scheme
at Scoil Mochua, Celbridge.

Dwg. Title: Site Plan
Sheet 03 of 03


Dwg. No. 003	<input type="button" value="Preliminary"/>
Date: 04/06/2025	<input type="button" value="Statutory"/>
Drawn: R.K	<input checked="" type="button" value="For Tender"/>
Scale: NTS	<input type="button" value="For Construction"/>
Approved: G.K	




Transport, Mobility & Open Spaces Department

Senior Engineer - Mr. Donal Hodgins BA, BAI, CEng, MIEI.

Kildare County Council, Comhairle Chontae Cill Dara
Áras Chill Dara, Devoy Park, Naas, Co.Kildare
T:+353-45-980424 F:+353-45-980420 E: roads@kildarecoco.ie

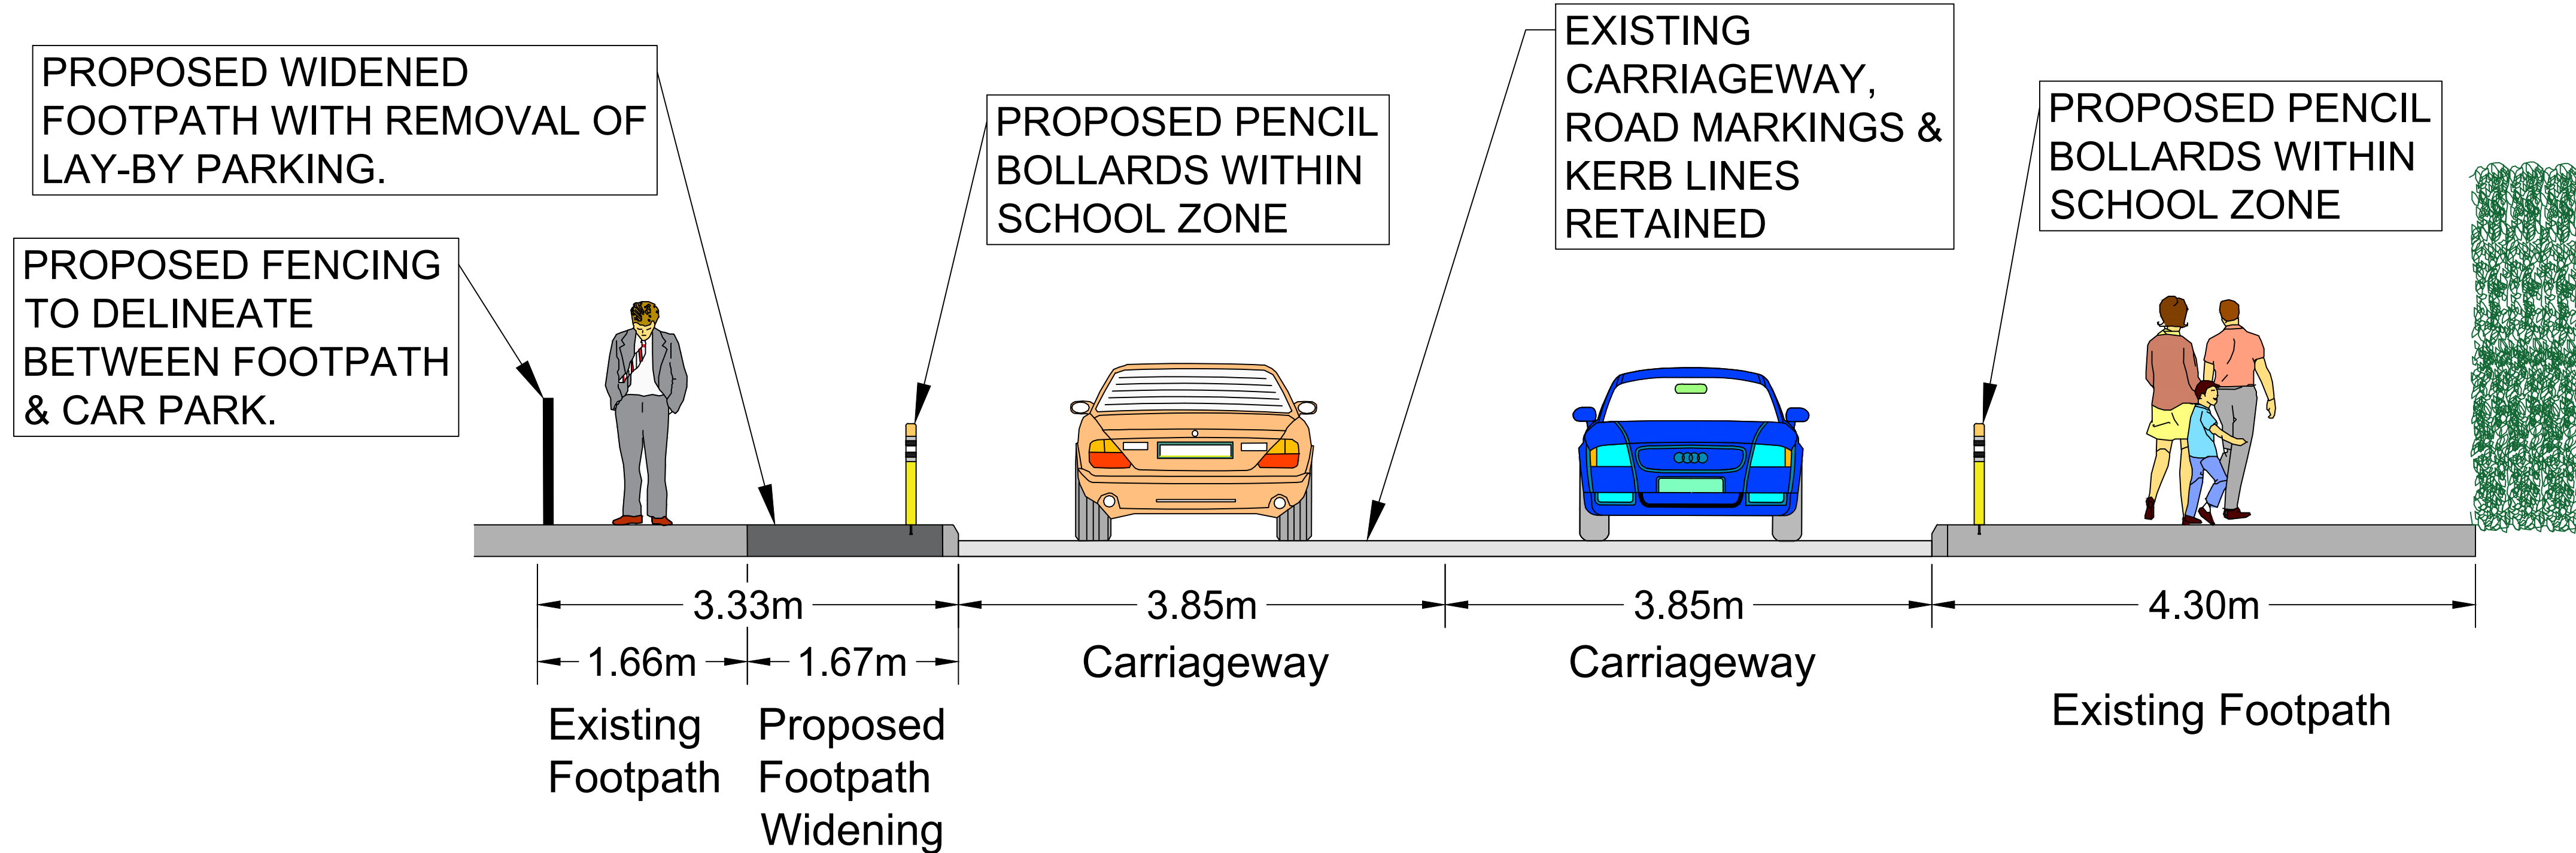

01
1001 Section A-A
Not To Scale

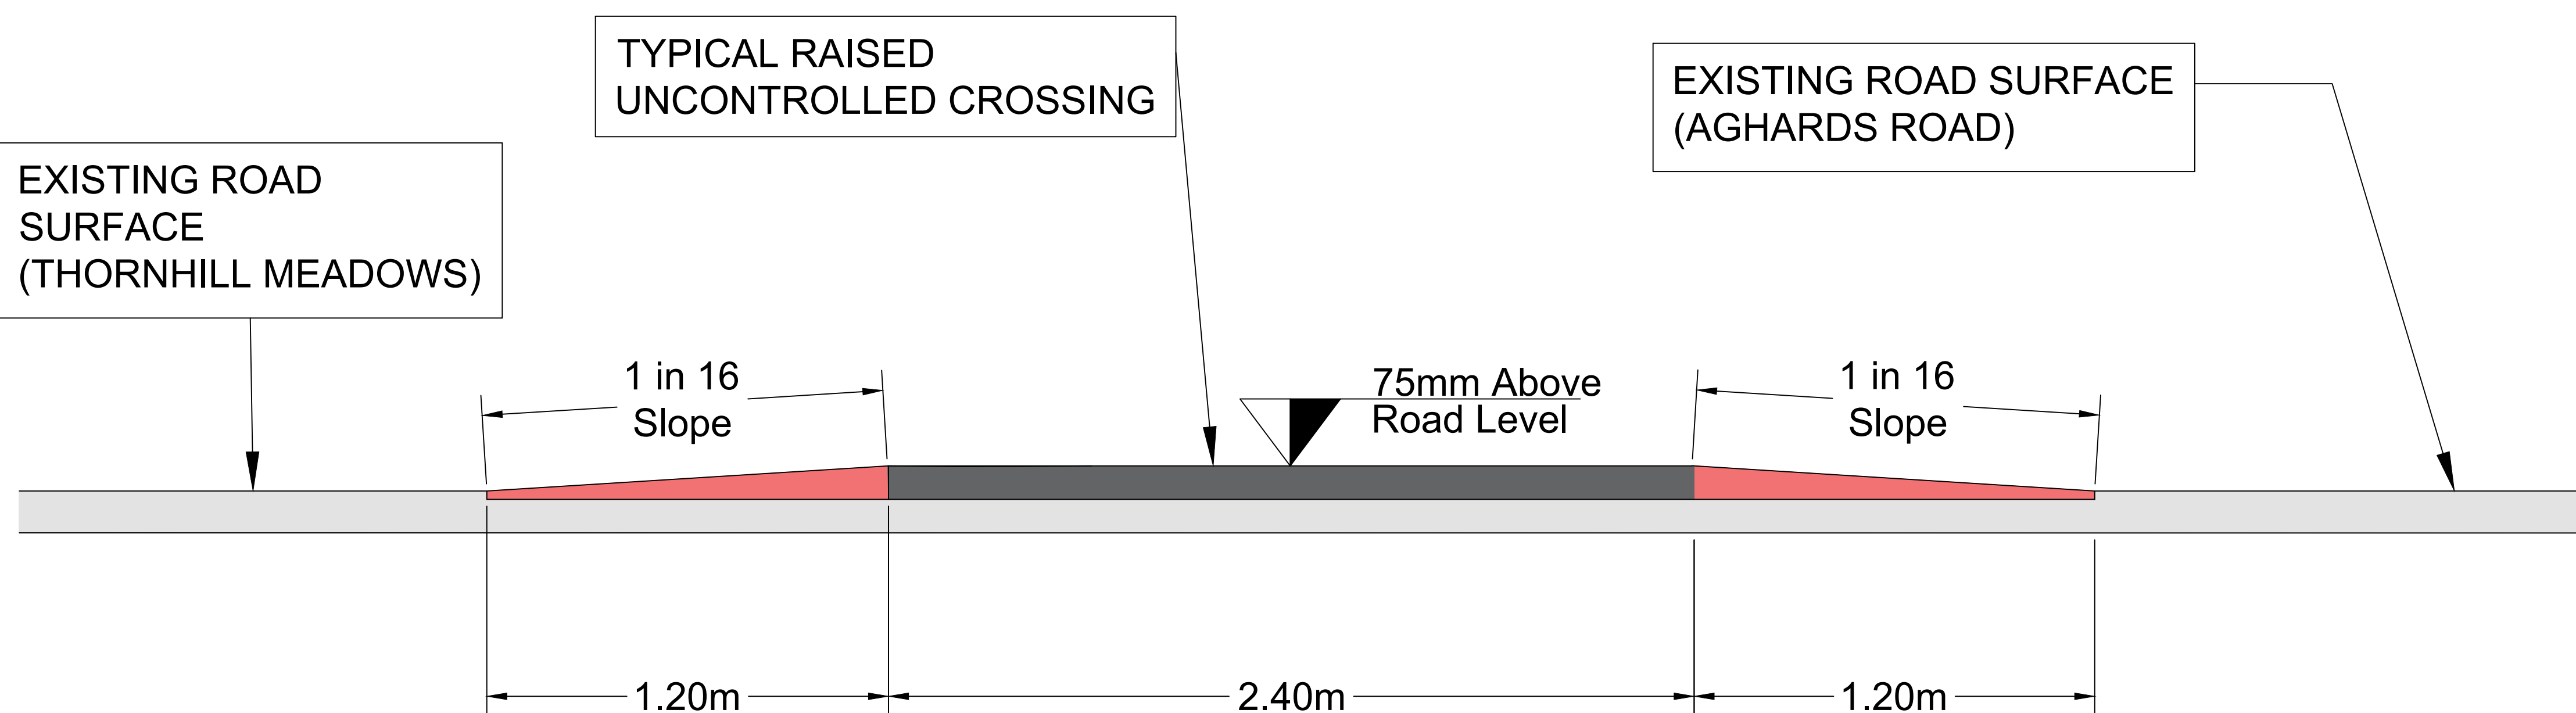

02
1002 Section B-B
Not To Scale

- Notes:
1. No dimensions to be scaled from this drawing.
 2. All sizes to be checked on site and any discrepancies to be reported to the engineer.

LEGEND:

	EXISTING CARRIAGEWAY
	EXISTING FOOTPATH
	EXISTING GRASS VERGE
	EXISTING ROUND TOP RAMPS.
	PROPOSED / UPGRADED FOOTPATH
	PROPOSED GRASS AREAS
	PROPOSED TACTILE PAVING (UNCONTROLLED)
	PROPOSED PENCIL BOLLARDS.

B	04/06/25	Issue For Tender	RK
A	07/03/25	Preliminary Design	RK
No.	Date	Issue / Revision	Chkd.

Project:
Safe Routes to School Scheme
at Scoil Mochua, Celbridge.

Dwg. Title: Sections

Dwg. No. 004	<input type="button" value="Preliminary"/>
Date: 04/06/2025	<input type="button" value="Statutory"/>
Drawn: R.K	<input checked="" type="button" value="For Tender"/>
Scale: NTS	<input type="button" value="For Construction"/>
Approved: G.K	



Transport, Mobility & Open Spaces Department

Senior Engineer - Mr. Donal Hodgins BA, BAI, CEng, MIEI.

Kildare County Council, Comhairle Chontae Cill Dara
Áras Chill Dara, Devoy Park, Naas, Co.Kildare
T: +353-45-980424 F: +353-45-980420 E: roads@kildarecoco.ie