

Section 38 Drawings

Celbridge - Leixlip Municipal District

Scoil Mochua, Celbridge – Safe Route to School Scheme.


Section 38 Drawings



Kildare County Council
Comhairle Contae Chill Dara

Signed: *Dónal Hodgins* Date:

Donal Hodgins MA, BA, BAI, C.Eng., MIEI.
Senior Engineer
Transport, Mobility and Open Spaces
Kildare County Council

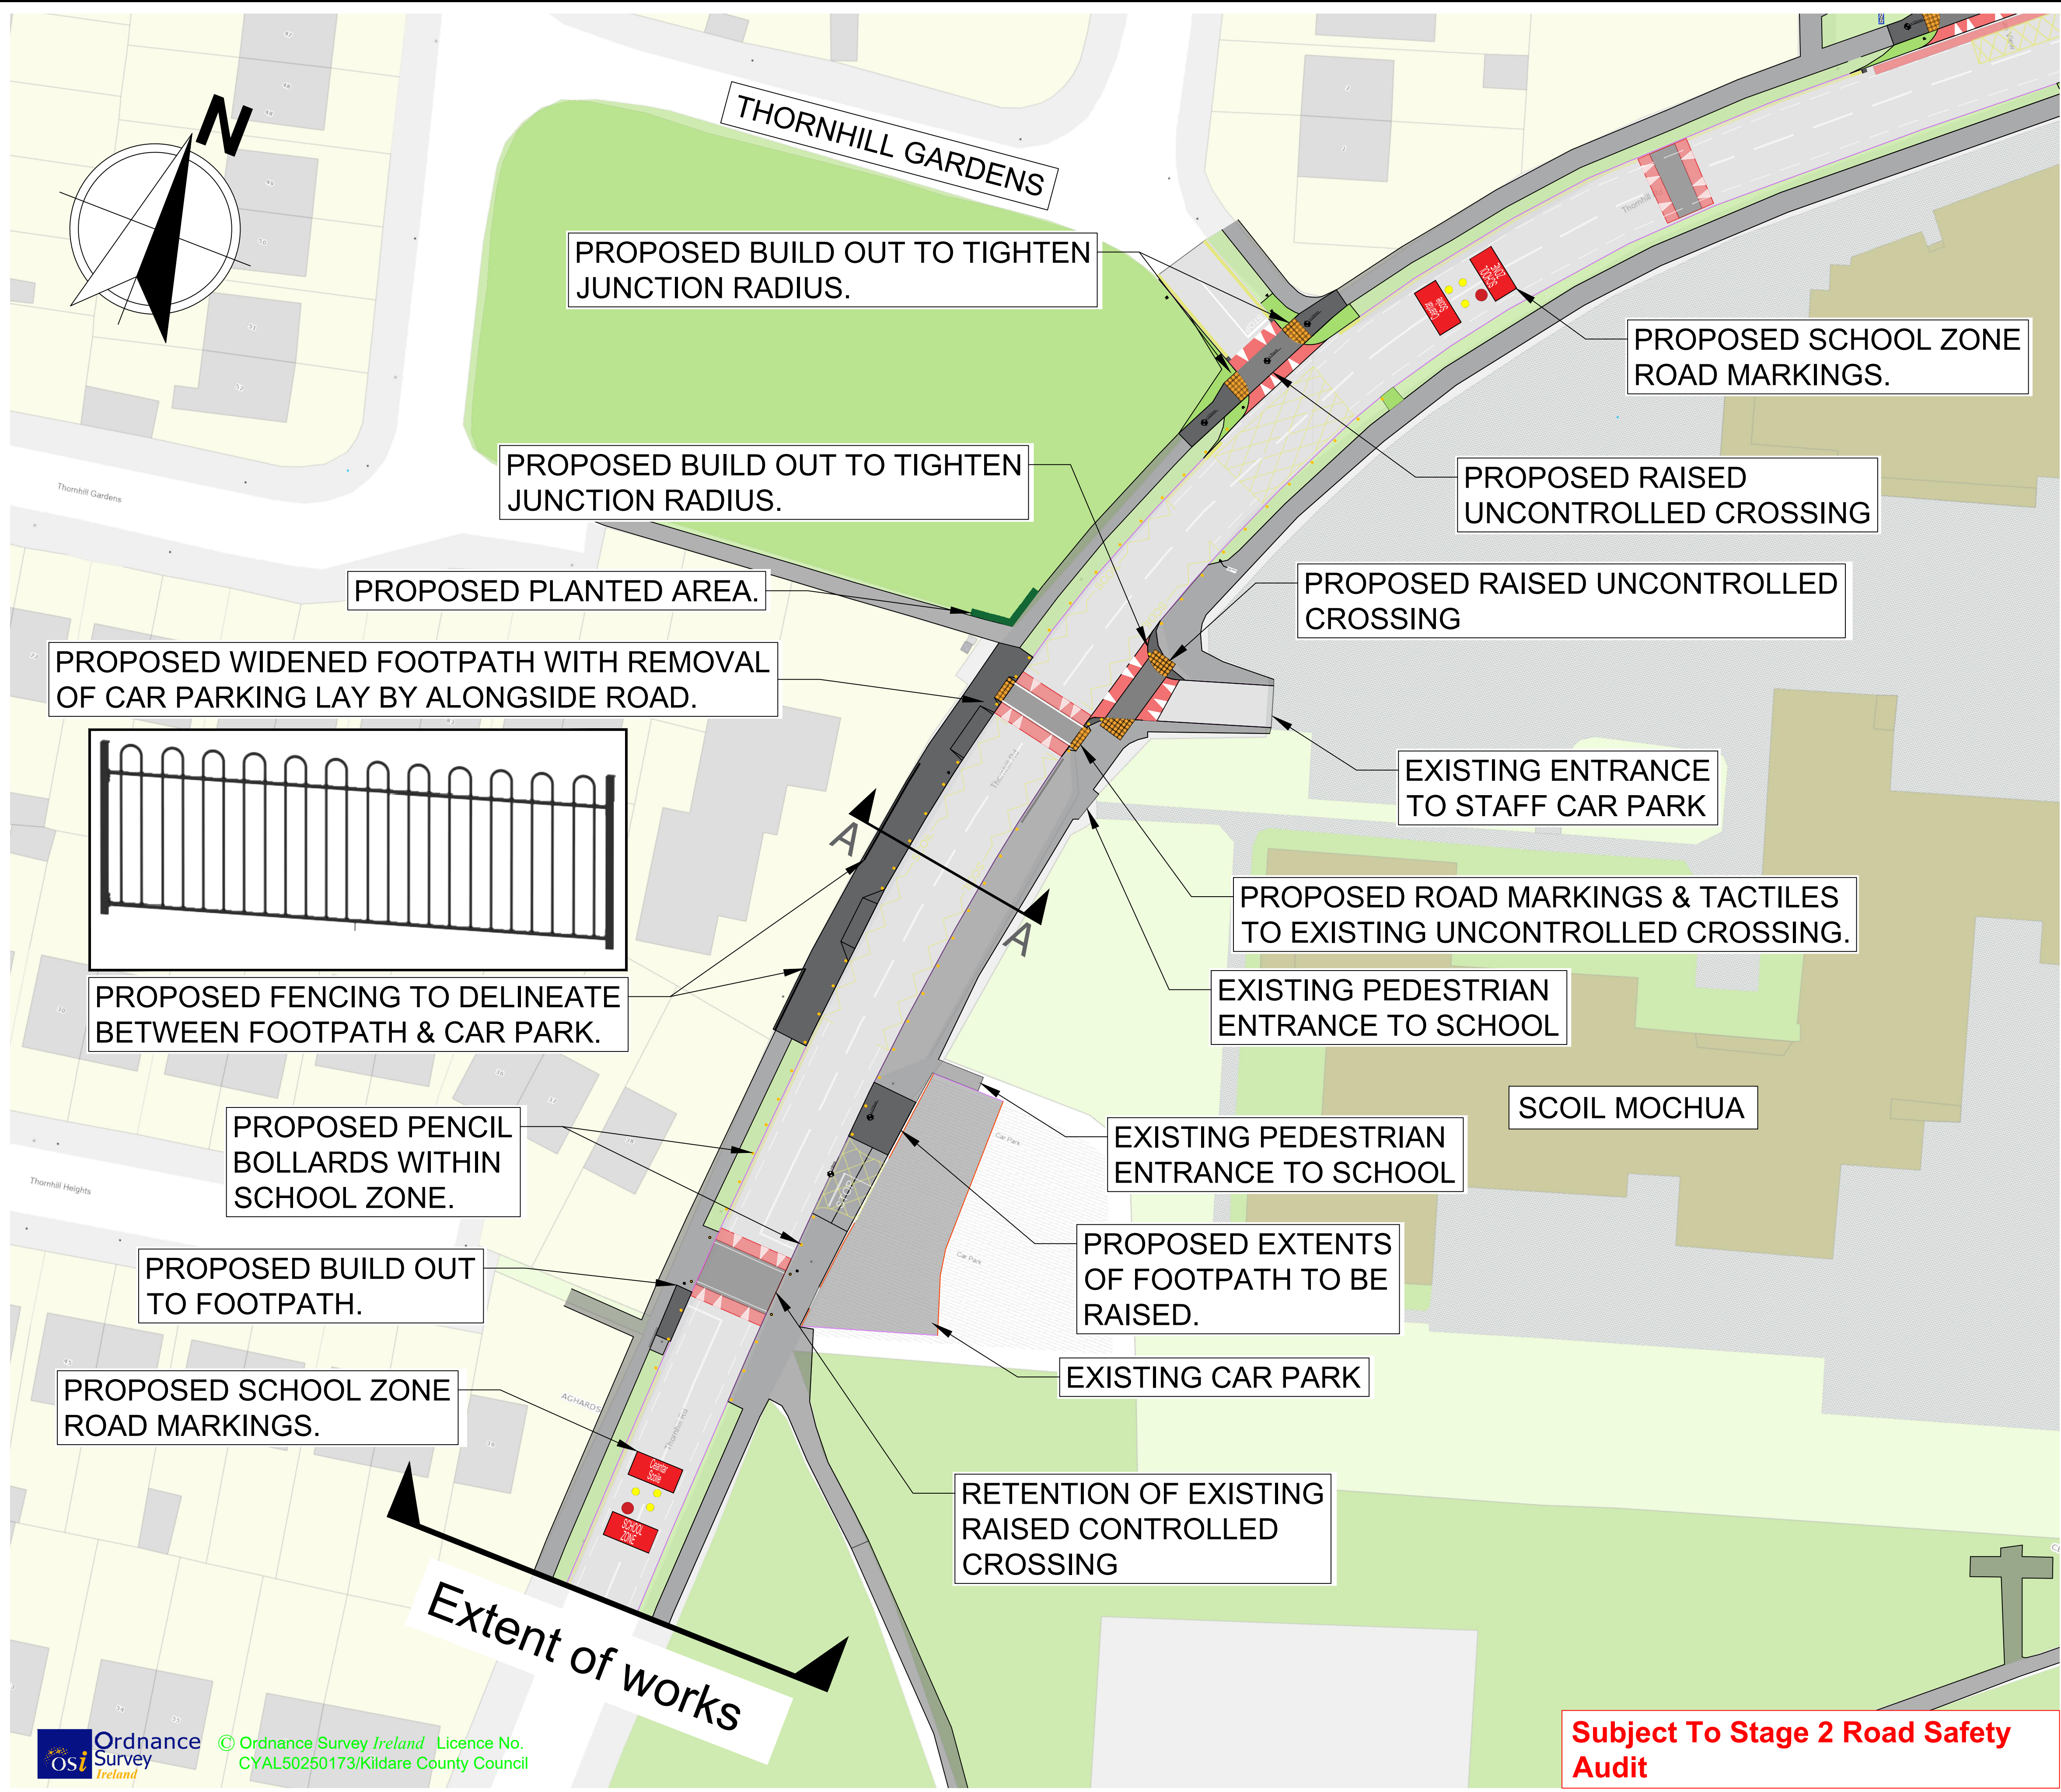

- Notes:
1. No dimensions to be scaled from this drawing.
 2. All sizes to be checked on site and any discrepancies to be reported to the engineer.

LEGEND:

	EXISTING CARRIAGEWAY
	EXISTING FOOTPATH
	EXISTING GRASS VERGE
	EXISTING ROUND TOP RAMPS.
	PROPOSED / UPGRADED FOOTPATH
	PROPOSED GRASS AREAS
	PROPOSED TACTILE PAVING (UNCONTROLLED)
	PROPOSED PENCIL BOLLARDS.

A	07/03/25	Preliminary Design	RK
No.	Date	Issue / Revision	Chkd.

Project:
Safe Routes to School Scheme
at Scoil Mochua, Celbridge.

Dwg. Title: Section 38
Site Plan - Sheet 01 of 03


Dwg. No. 001	<input type="button" value="Preliminary"/>
Date: 07/03/25	<input checked="" type="button" value="Statutory"/>
Drawn: R.K	<input type="button" value="For Tender"/>
Scale: NTS	<input type="button" value="For Construction"/>
Approved: G.K	



Transport, Mobility & Open Spaces Department

Senior Engineer - Mr. Donal Hodgins BA, BAI, CEng, MIEI.

Kildare County Council, Comhairle Chontae Cill Dara
Áras Chill Dara, Devoy Park, Naas, Co.Kildare
T:+353-45-980424 F:+353-45-980420 E: roads@kildarecoco.ie

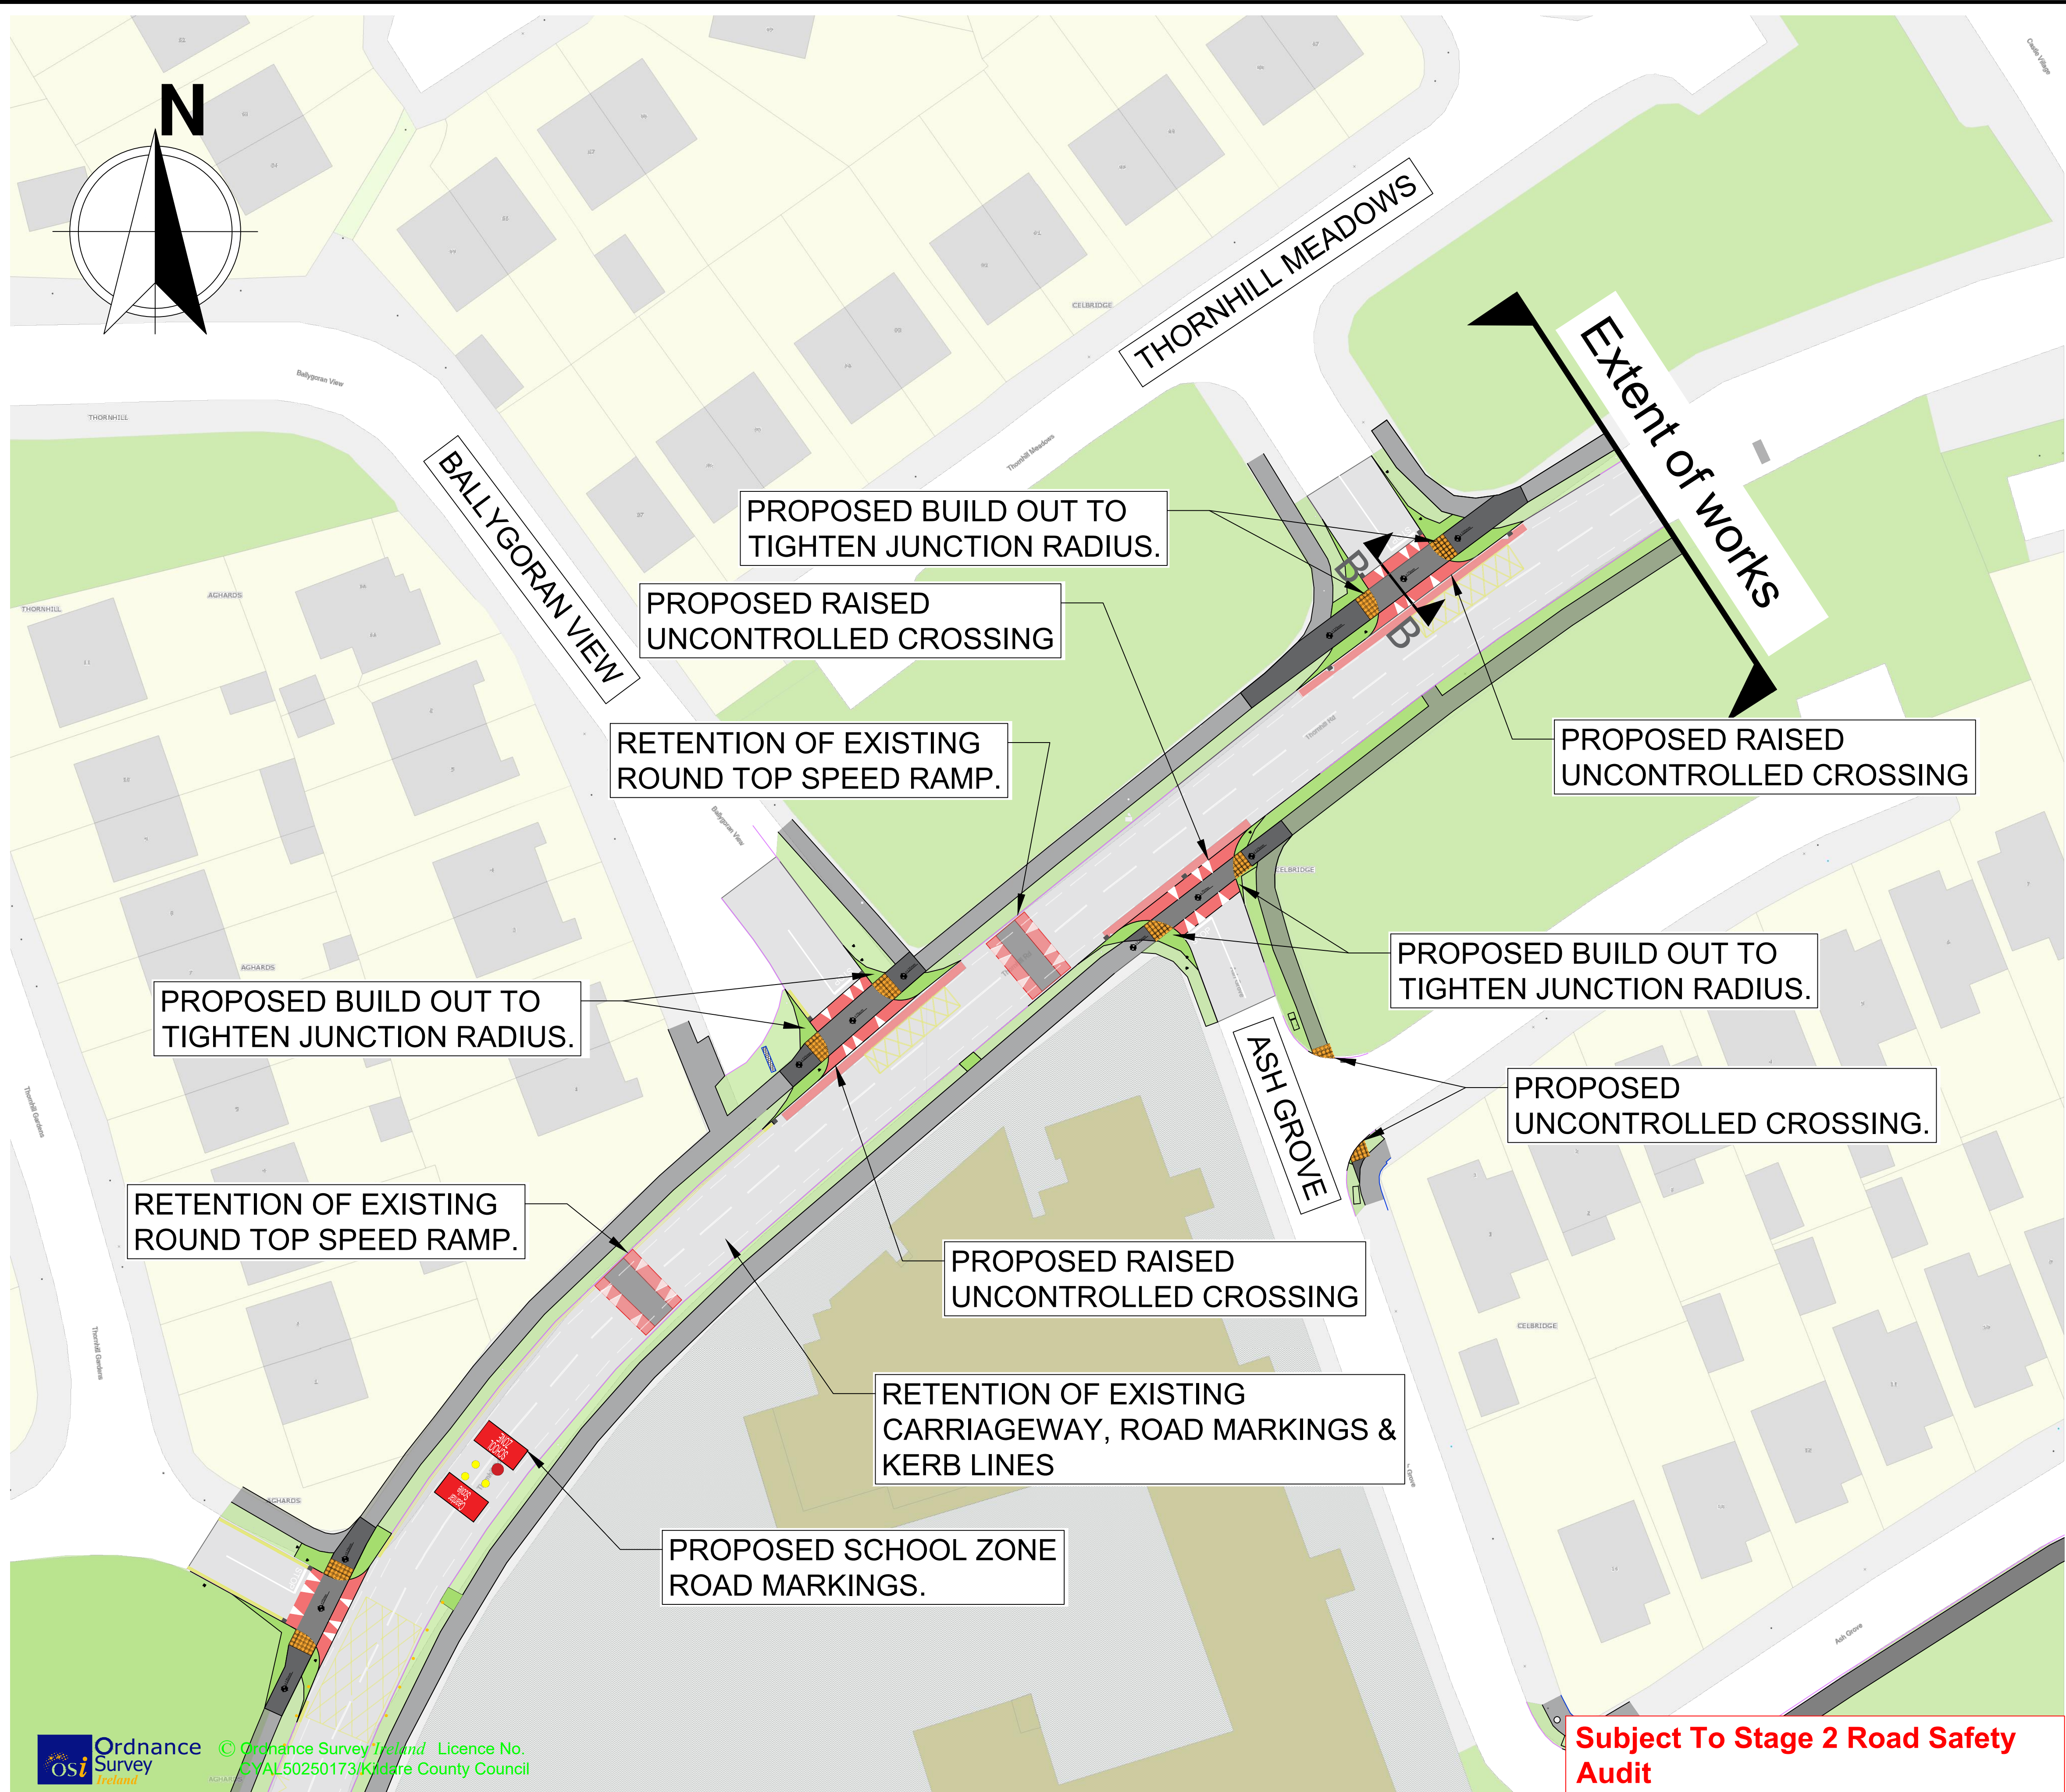

Notes:

1. No dimensions to be scaled from this drawing.

2. All sizes to be checked on site and any discrepancies to be reported to the engineer.

- LEGEND:
- EXISTING CARRIAGEWAY
 - EXISTING FOOTPATH
 - EXISTING GRASS VERGE
 - EXISTING ROUND TOP RAMPS.
 - PROPOSED / UPGRADED FOOTPATH
 - PROPOSED GRASS AREAS
 - PROPOSED TACTILE PAVING (UNCONTROLLED)
 - PROPOSED PENCIL BOLLARDS.

A	07/03/25	Preliminary Design	RK
No.	Date	Issue / Revision	Chkd.

Project:

Safe Routes to School Scheme
at Scoil Mochua, Celbridge.

Dwg. Title: Section 38
Site Plan - Sheet 02 of 03

Dwg. No. 002	Preliminary
Date: 07/03/25	Statutory
Drawn: R.K	For Tender
Scale: NTS	For Construction
Approved: G.K	




Transport, Mobility & Open Spaces Department

Senior Engineer - Mr. Donal Hodgins BA, BAI, CEng, MIEI.

Kildare County Council, Comhairle Chontae Cill Dara
Áras Chill Dara, Devoy Park, Naas, Co.Kildare
T:+353-45-980424 F:+353-45-980420 E: roads@kildarecoco.ie

Subject To Stage 2 Road Safety
Audit

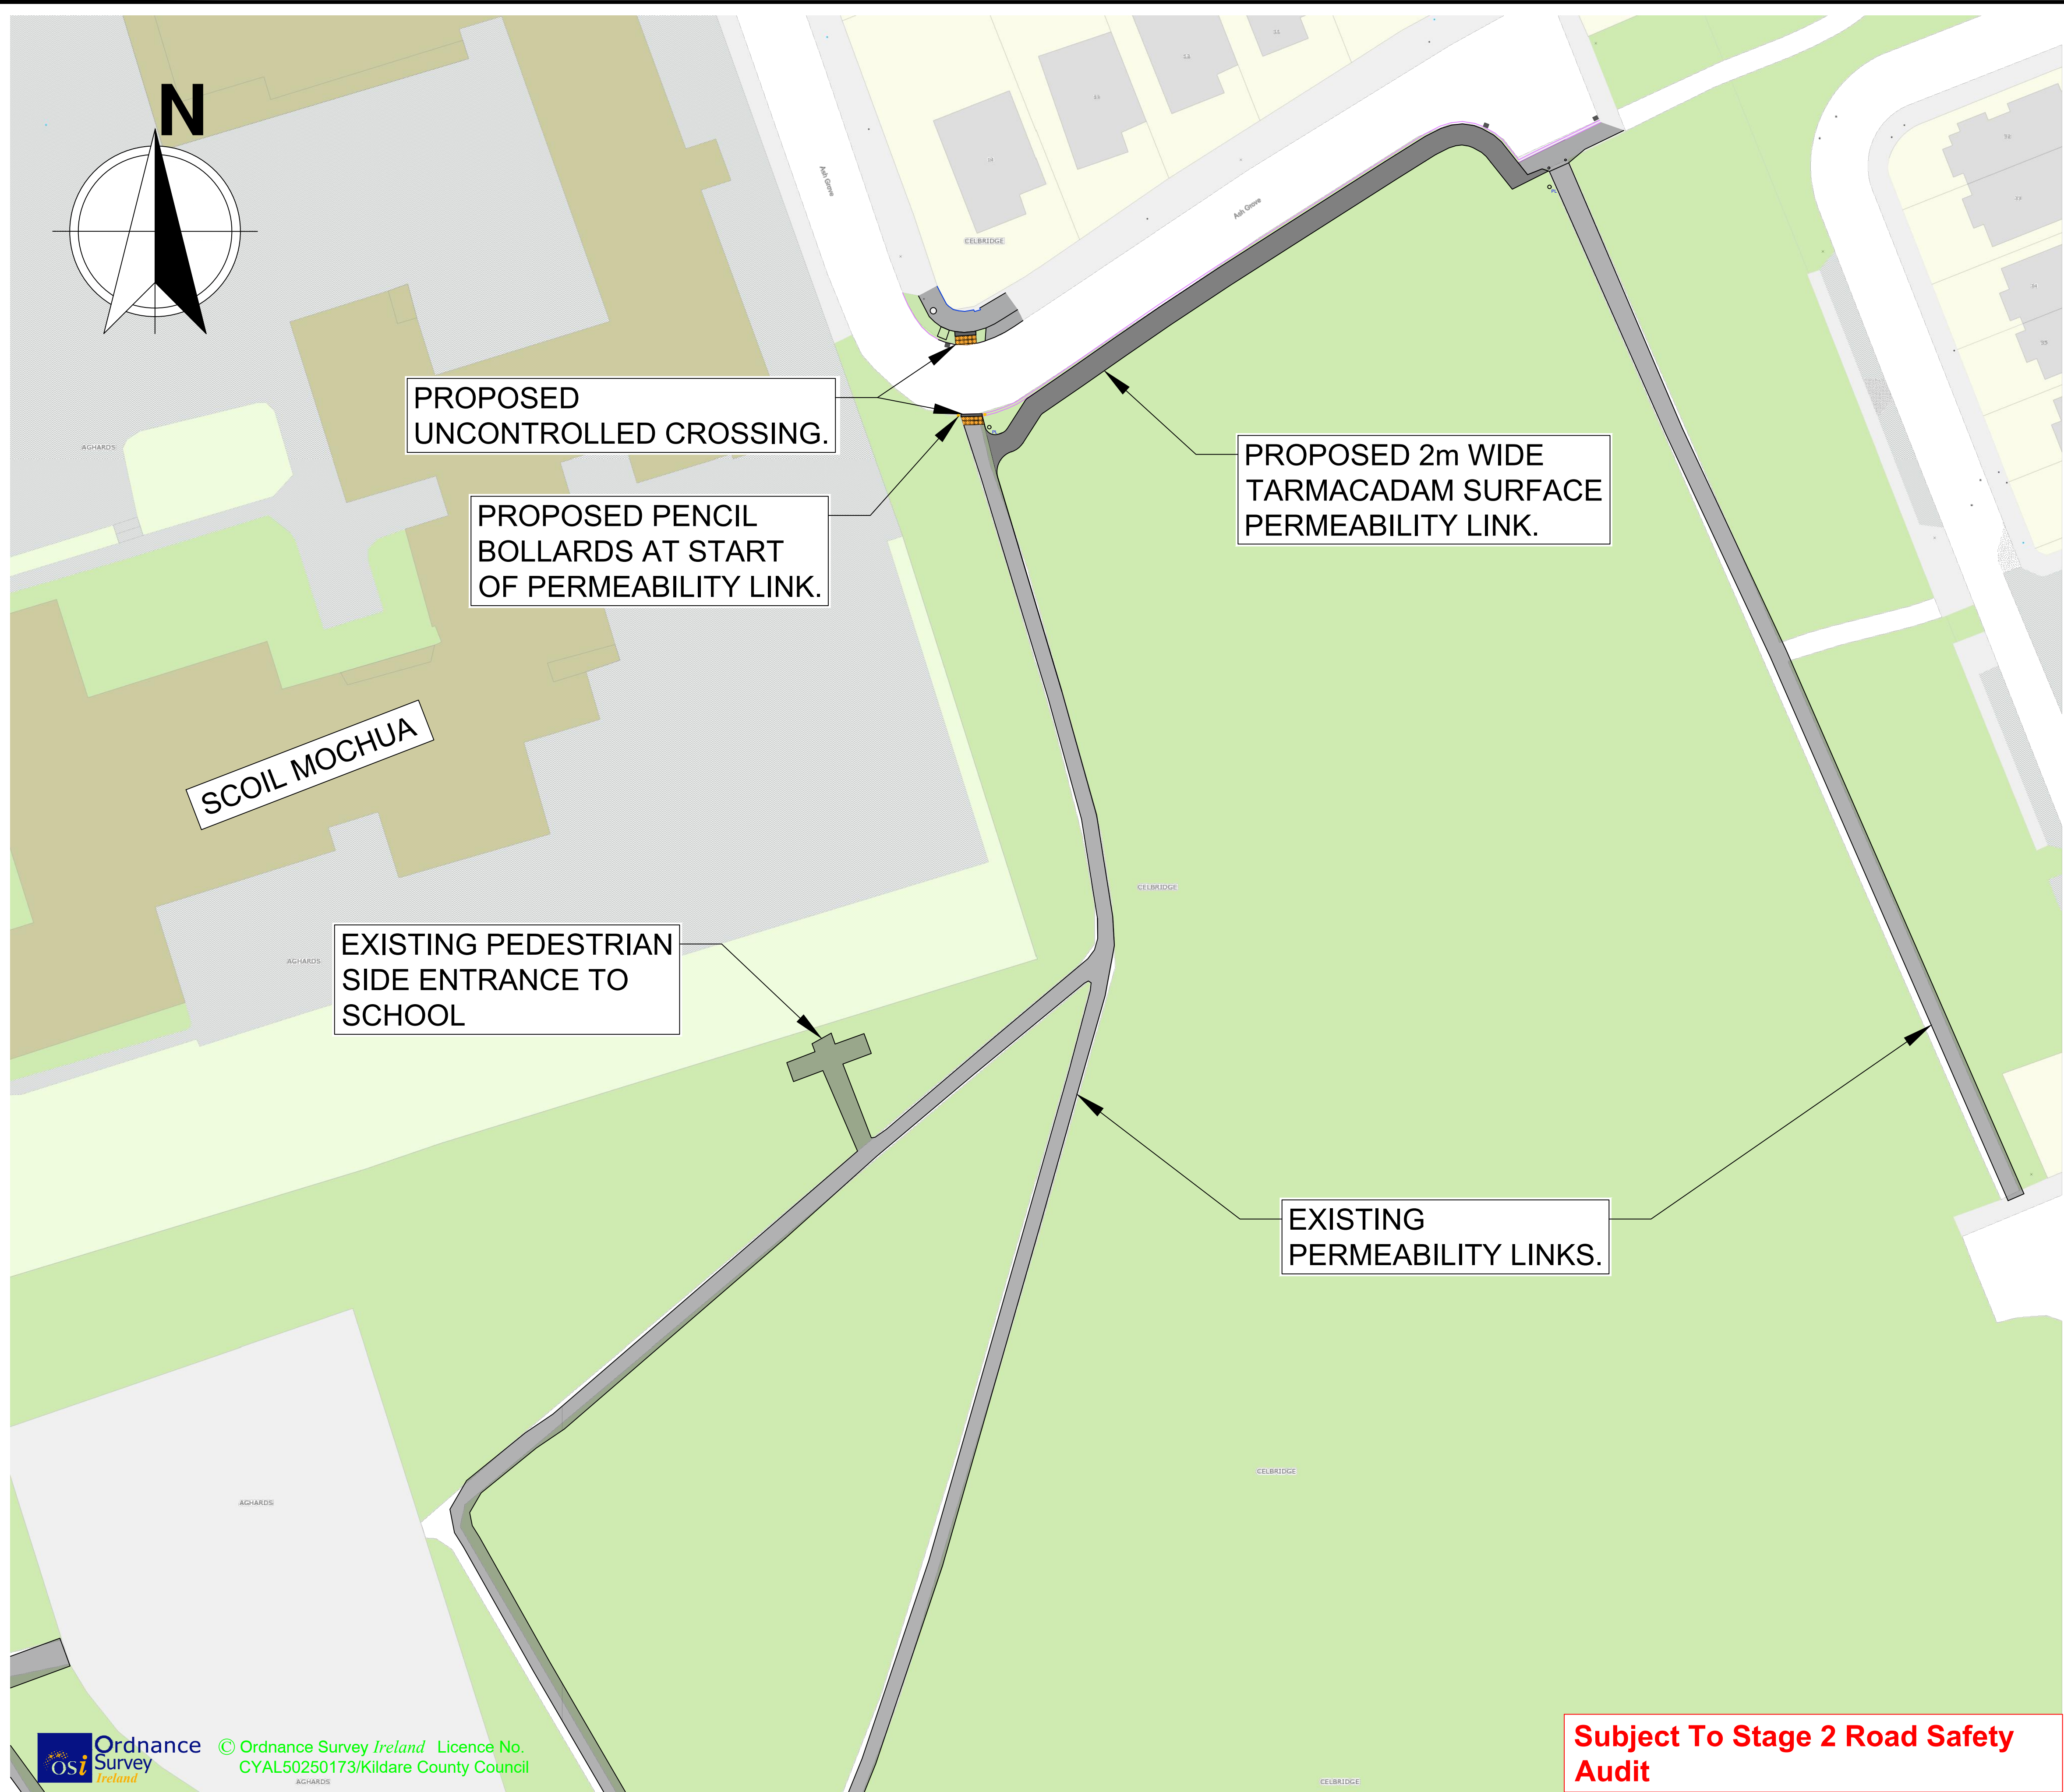

- Notes:
1. No dimensions to be scaled from this drawing.
 2. All sizes to be checked on site and any discrepancies to be reported to the engineer.

LEGEND:

	EXISTING CARRIAGEWAY
	EXISTING FOOTPATH
	EXISTING GRASS VERGE
	EXISTING ROUND TOP RAMPS.
	PROPOSED / UPGRADED FOOTPATH
	PROPOSED GRASS AREAS
	PROPOSED TACTILE PAVING (UNCONTROLLED)
	PROPOSED PENCIL BOLLARDS.

A	07/03/25	Preliminary Design	RK
No.	Date	Issue / Revision	Chkd.

Project:
Safe Routes to School Scheme
at Scoil Mochua, Celbridge.

Dwg. Title: Section 38
Site Plan - Sheet 03 of 03

Dwg. No. 003	<input type="button" value="Preliminary"/>
Date: 07/03/25	<input checked="" type="button" value="Statutory"/>
Drawn: R.K	<input type="button" value="For Tender"/>
Scale: NTS	<input type="button" value="For Construction"/>
Approved: G.K	



Transport, Mobility & Open Spaces Department

Senior Engineer - Mr. Donal Hodgins BA, BAI, CEng, MIEI.

Kildare County Council, Comhairle Chontae Cill Dara
Áras Chill Dara, Devoy Park, Naas, Co.Kildare
T:+353-45-980424 F:+353-45-980420 E: roads@kildarecoco.ie

Subject To Stage 2 Road Safety Audit


PROPOSED WIDENED
FOOTPATH WITH REMOVAL OF
LAY-BY PARKING.

PROPOSED FENCING
TO DELINEATE
BETWEEN FOOTPATH
& CAR PARK.

PROPOSED PENCIL
BOLLARDS WITHIN
SCHOOL ZONE

EXISTING
CARRIAGEWAY,
ROAD MARKINGS &
KERB LINES
RETAINED

PROPOSED PENCIL
BOLLARDS WITHIN
SCHOOL ZONE

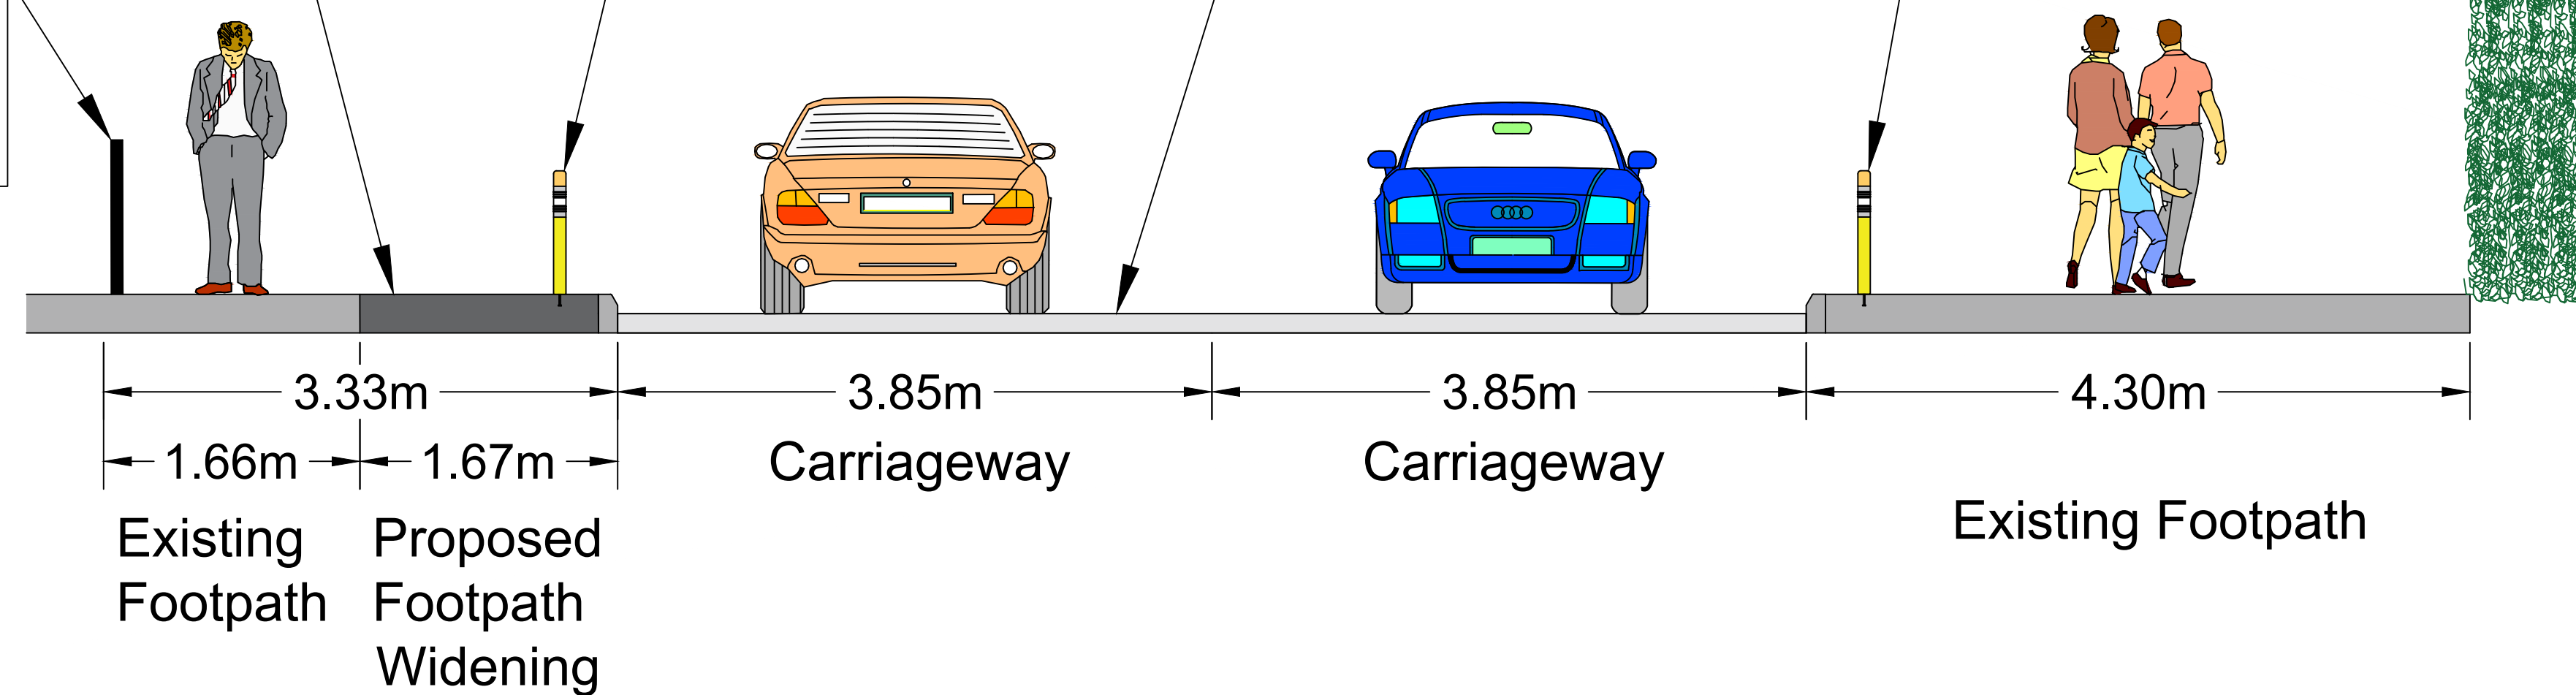

Notes:

1. No dimensions to be scaled from this drawing.
2. All sizes to be checked on site and any discrepancies to be reported to the engineer.


LEGEND:

- EXISTING CARRIAGEWAY
- EXISTING FOOTPATH
- EXISTING GRASS VERGE
- EXISTING ROUND TOP RAMPS.
- PROPOSED / UPGRADED FOOTPATH
- PROPOSED GRASS AREAS
- PROPOSED TACTILE PAVING (UNCONTROLLED)
- PROPOSED PENCIL BOLLARDS.

01
1001

Section A-A

Not To Scale

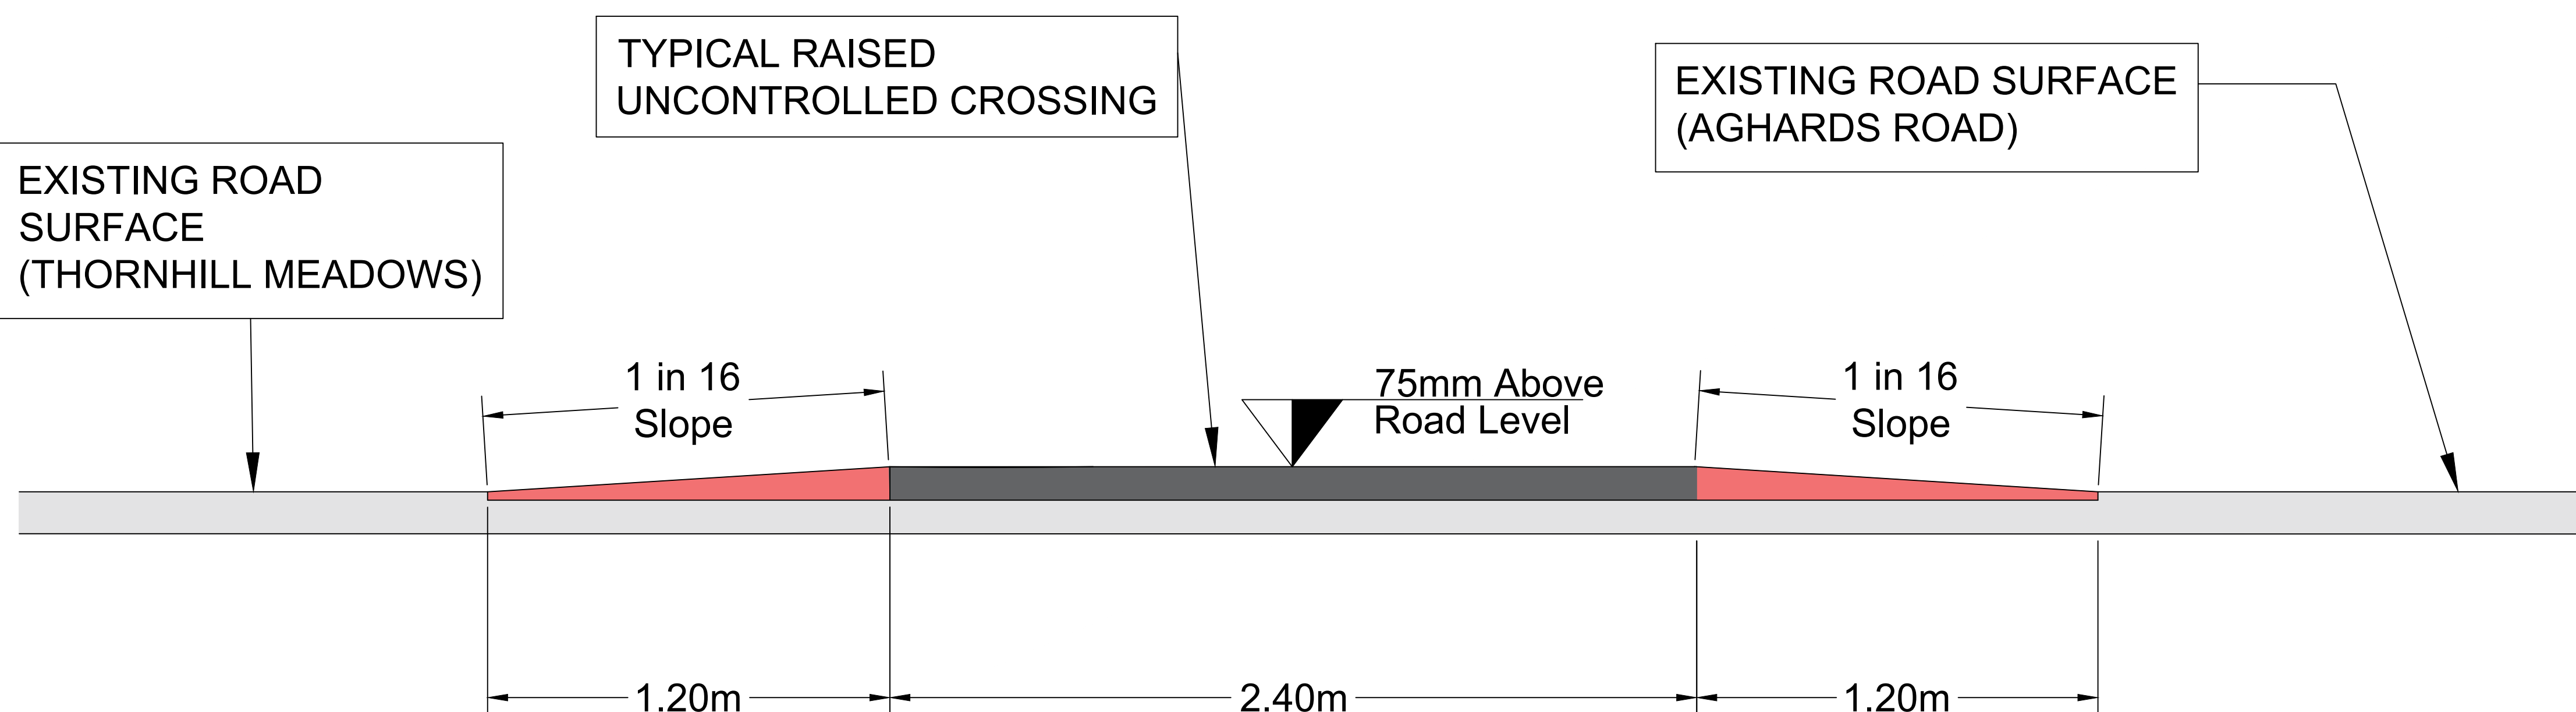

02
1002

Section B-B

Not To Scale

A	07/03/25	Preliminary Design	RK
No.	Date	Issue / Revision	Chkd.

Project:

Safe Routes to School Scheme
at Scoil Mochua, Celbridge.

Dwg. Title: Section 38
Cross Sections

Dwg. No. 004	Preliminary
Date: 07/03/25	Statutory
Drawn: R.K	For Tender
Scale: NTS	For Construction
Approved: G.K	



Transport, Mobility & Open Spaces Department
Senior Engineer - Mr. Donal Hodgins BA, BAI, CEng, MIEI.
Kildare County Council, Comhairle Chontae Cill Dara
Áras Chill Dara, Devoy Park, Naas, Co.Kildare
T:+353-45-980424 F:+353-45-980420 E: roads@kildarecoco.ie