

Section 38 Drawings

Clane - Maynooth Municipal District

Scoil Bhríde, Straffan – Safe Route to School Scheme.


Section 38 Drawings



Kildare County Council
Comhairle Contae Chill Dara

Signed: *Dónal Hodgins* Date:

Donal Hodgins MA, BA, BAI, C.Eng., MIEI.
Senior Engineer
Transport, Mobility and Open Spaces
Kildare County Council

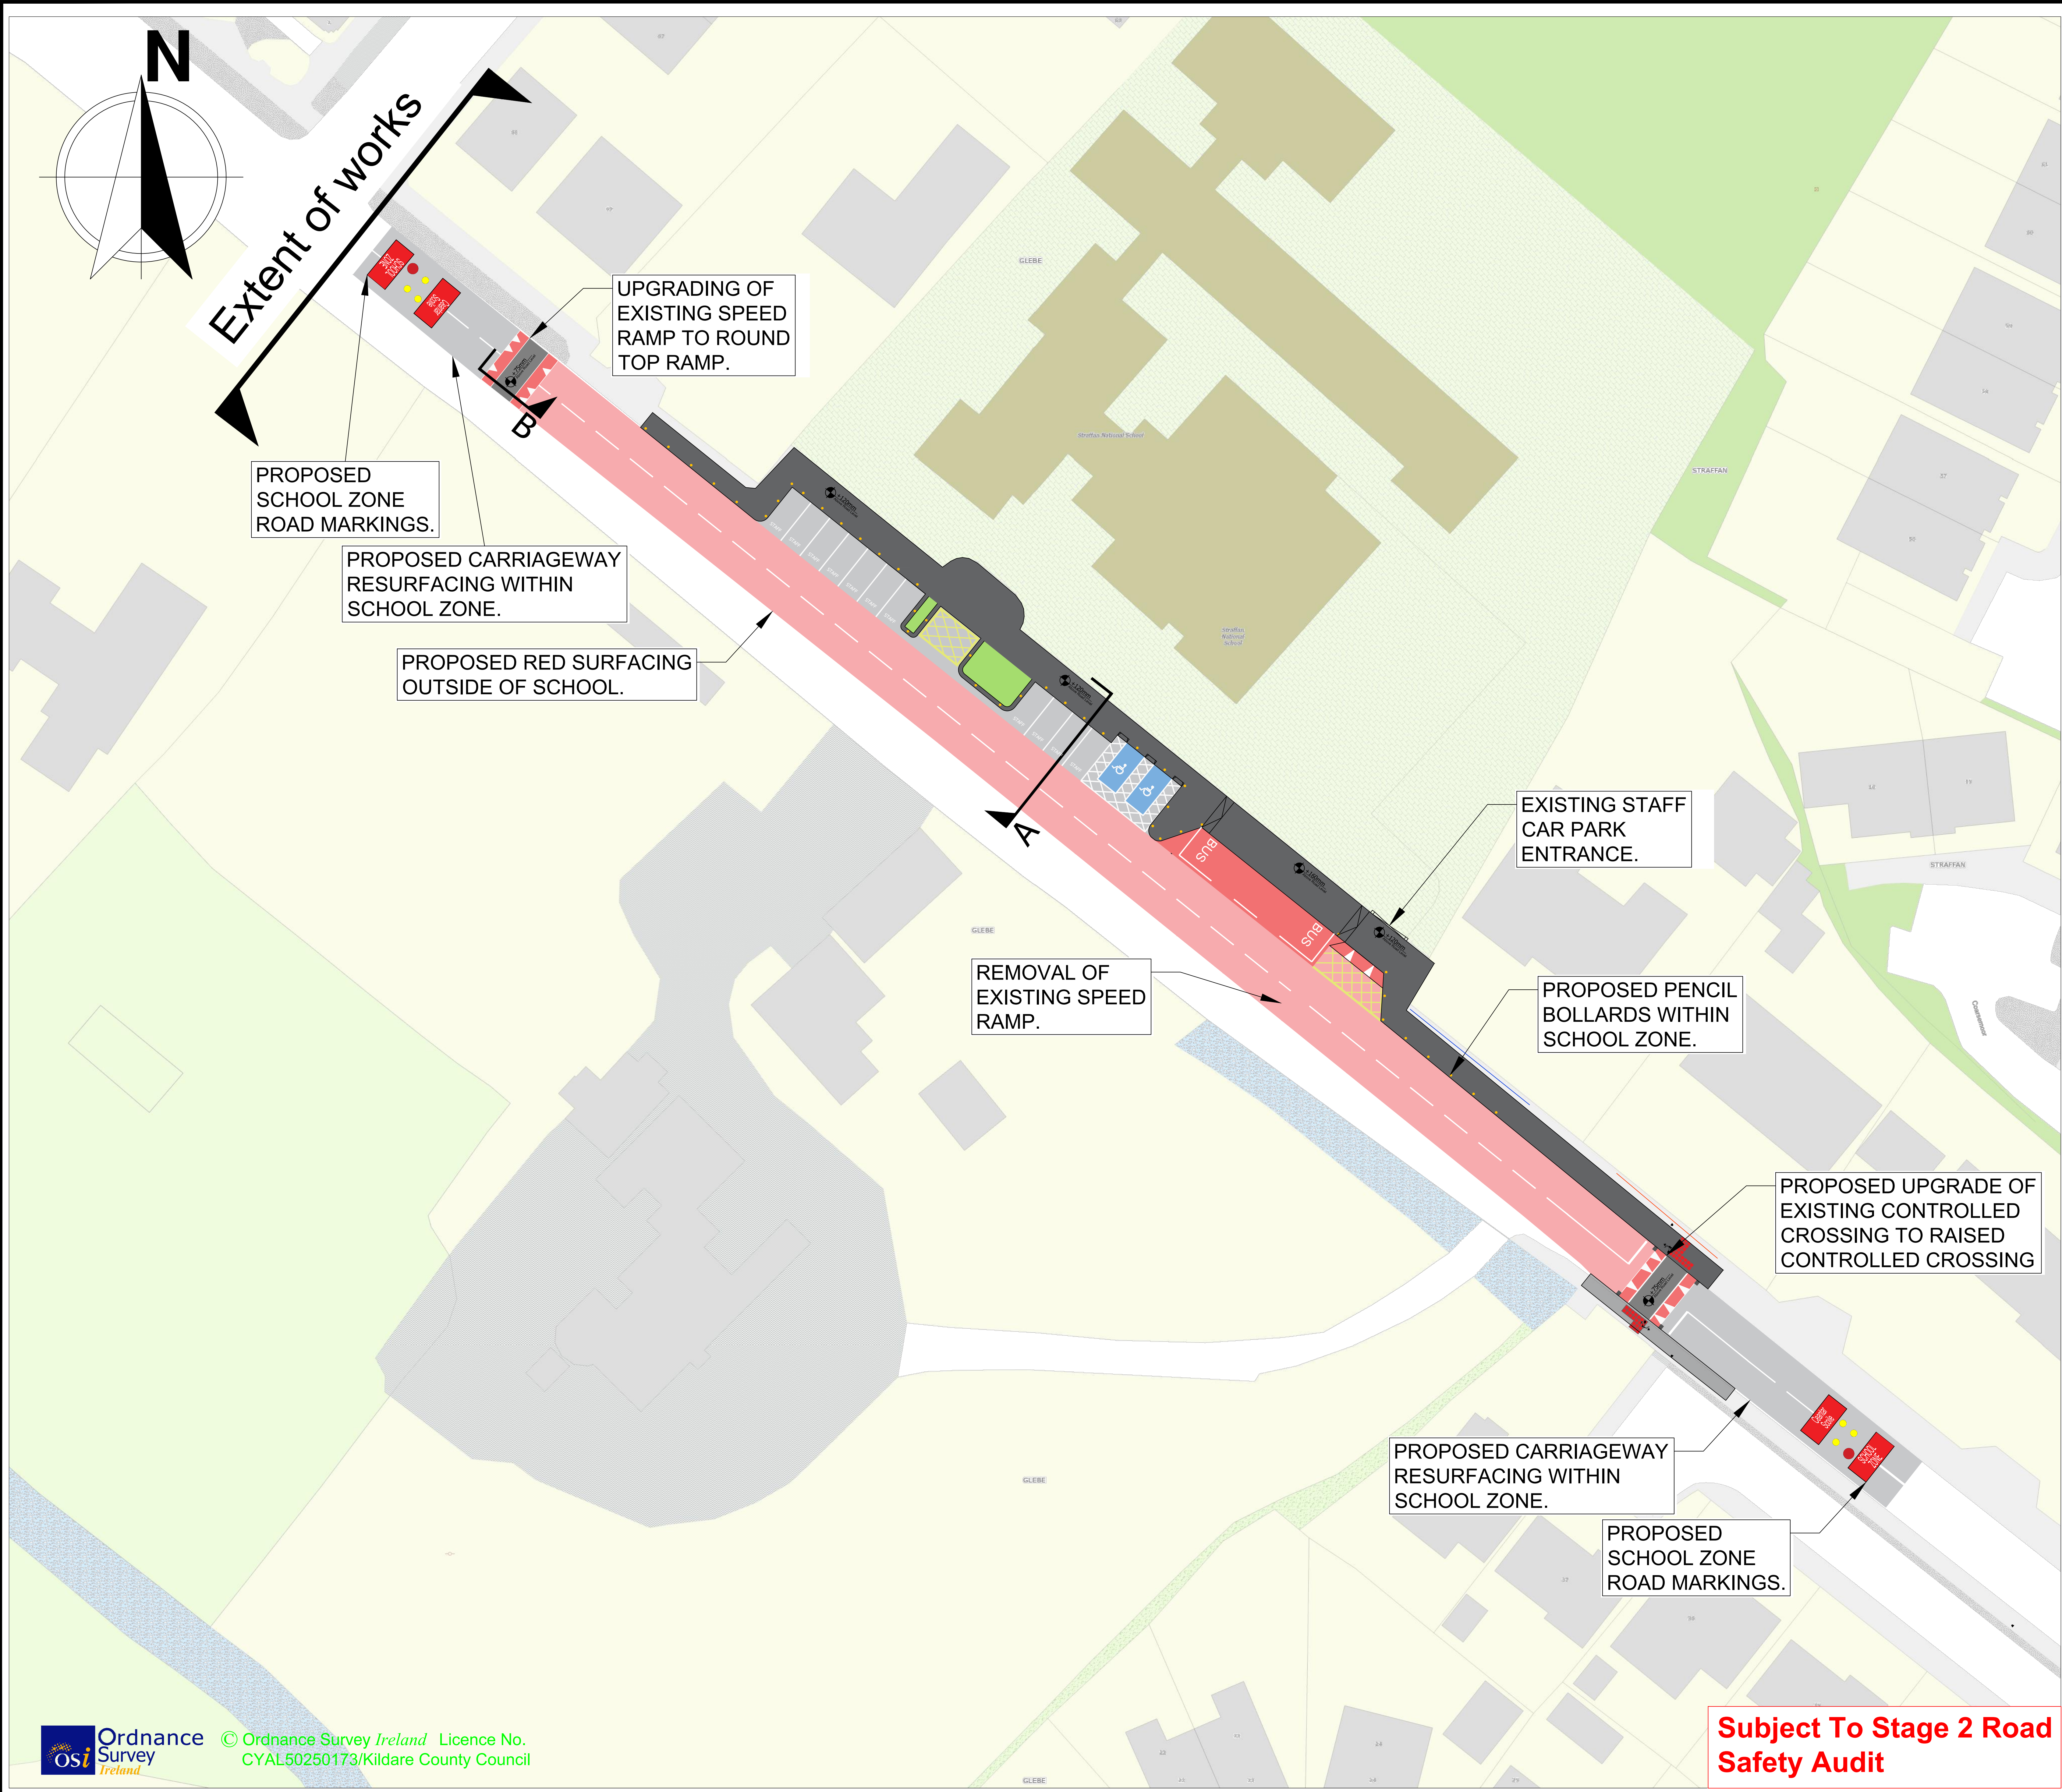

- Notes:
1. No dimensions to be scaled from this drawing.
 2. All sizes to be checked on site and any discrepancies to be reported to the engineer.

- LEGEND:
- EXISTING FOOTPATH
 - EXISTING GRASS AREA
 - PROPOSED CARRIAGEWAY RESURFACING
 - PROPOSED ROUND TOP RAMPS.
 - PROPOSED / UPGRADED FOOTPATH
 - PROPOSED BUS PARKING
 - PROPOSED TACTILE PAVING (UNCONTROLLED)
 - PROPOSED TACTILE PAVING (CONTROLLED)
 - PROPOSED PENCIL BOLLARDS.

A	27/03/25	Preliminary Design	RK
No.	Date	Issue / Revision	Chkd.

Project:
**Safe Routes to School Scheme
at Scoil Bhríde, Straffan.**

Dwg. Title: **Section 38
Site Plan - Sheet 01**


Dwg. No. 1001	Preliminary
Date: 27/03/25	Statutory
Drawn: R.K	For Tender
Scale: NTS	For Construction
Approved: C.dB	



Transport, Mobility & Open Spaces Department

Senior Engineer - Mr. Donal Hodgins BA, BAI, CEng, MIEI.

Kildare County Council, Comhairle Chontae Cill Dara
Áras Chill Dara, Devoy Park, Naas, Co.Kildare
T:+353-45-980424 F:+353-45-980420 E: roads@kildarecoco.ie

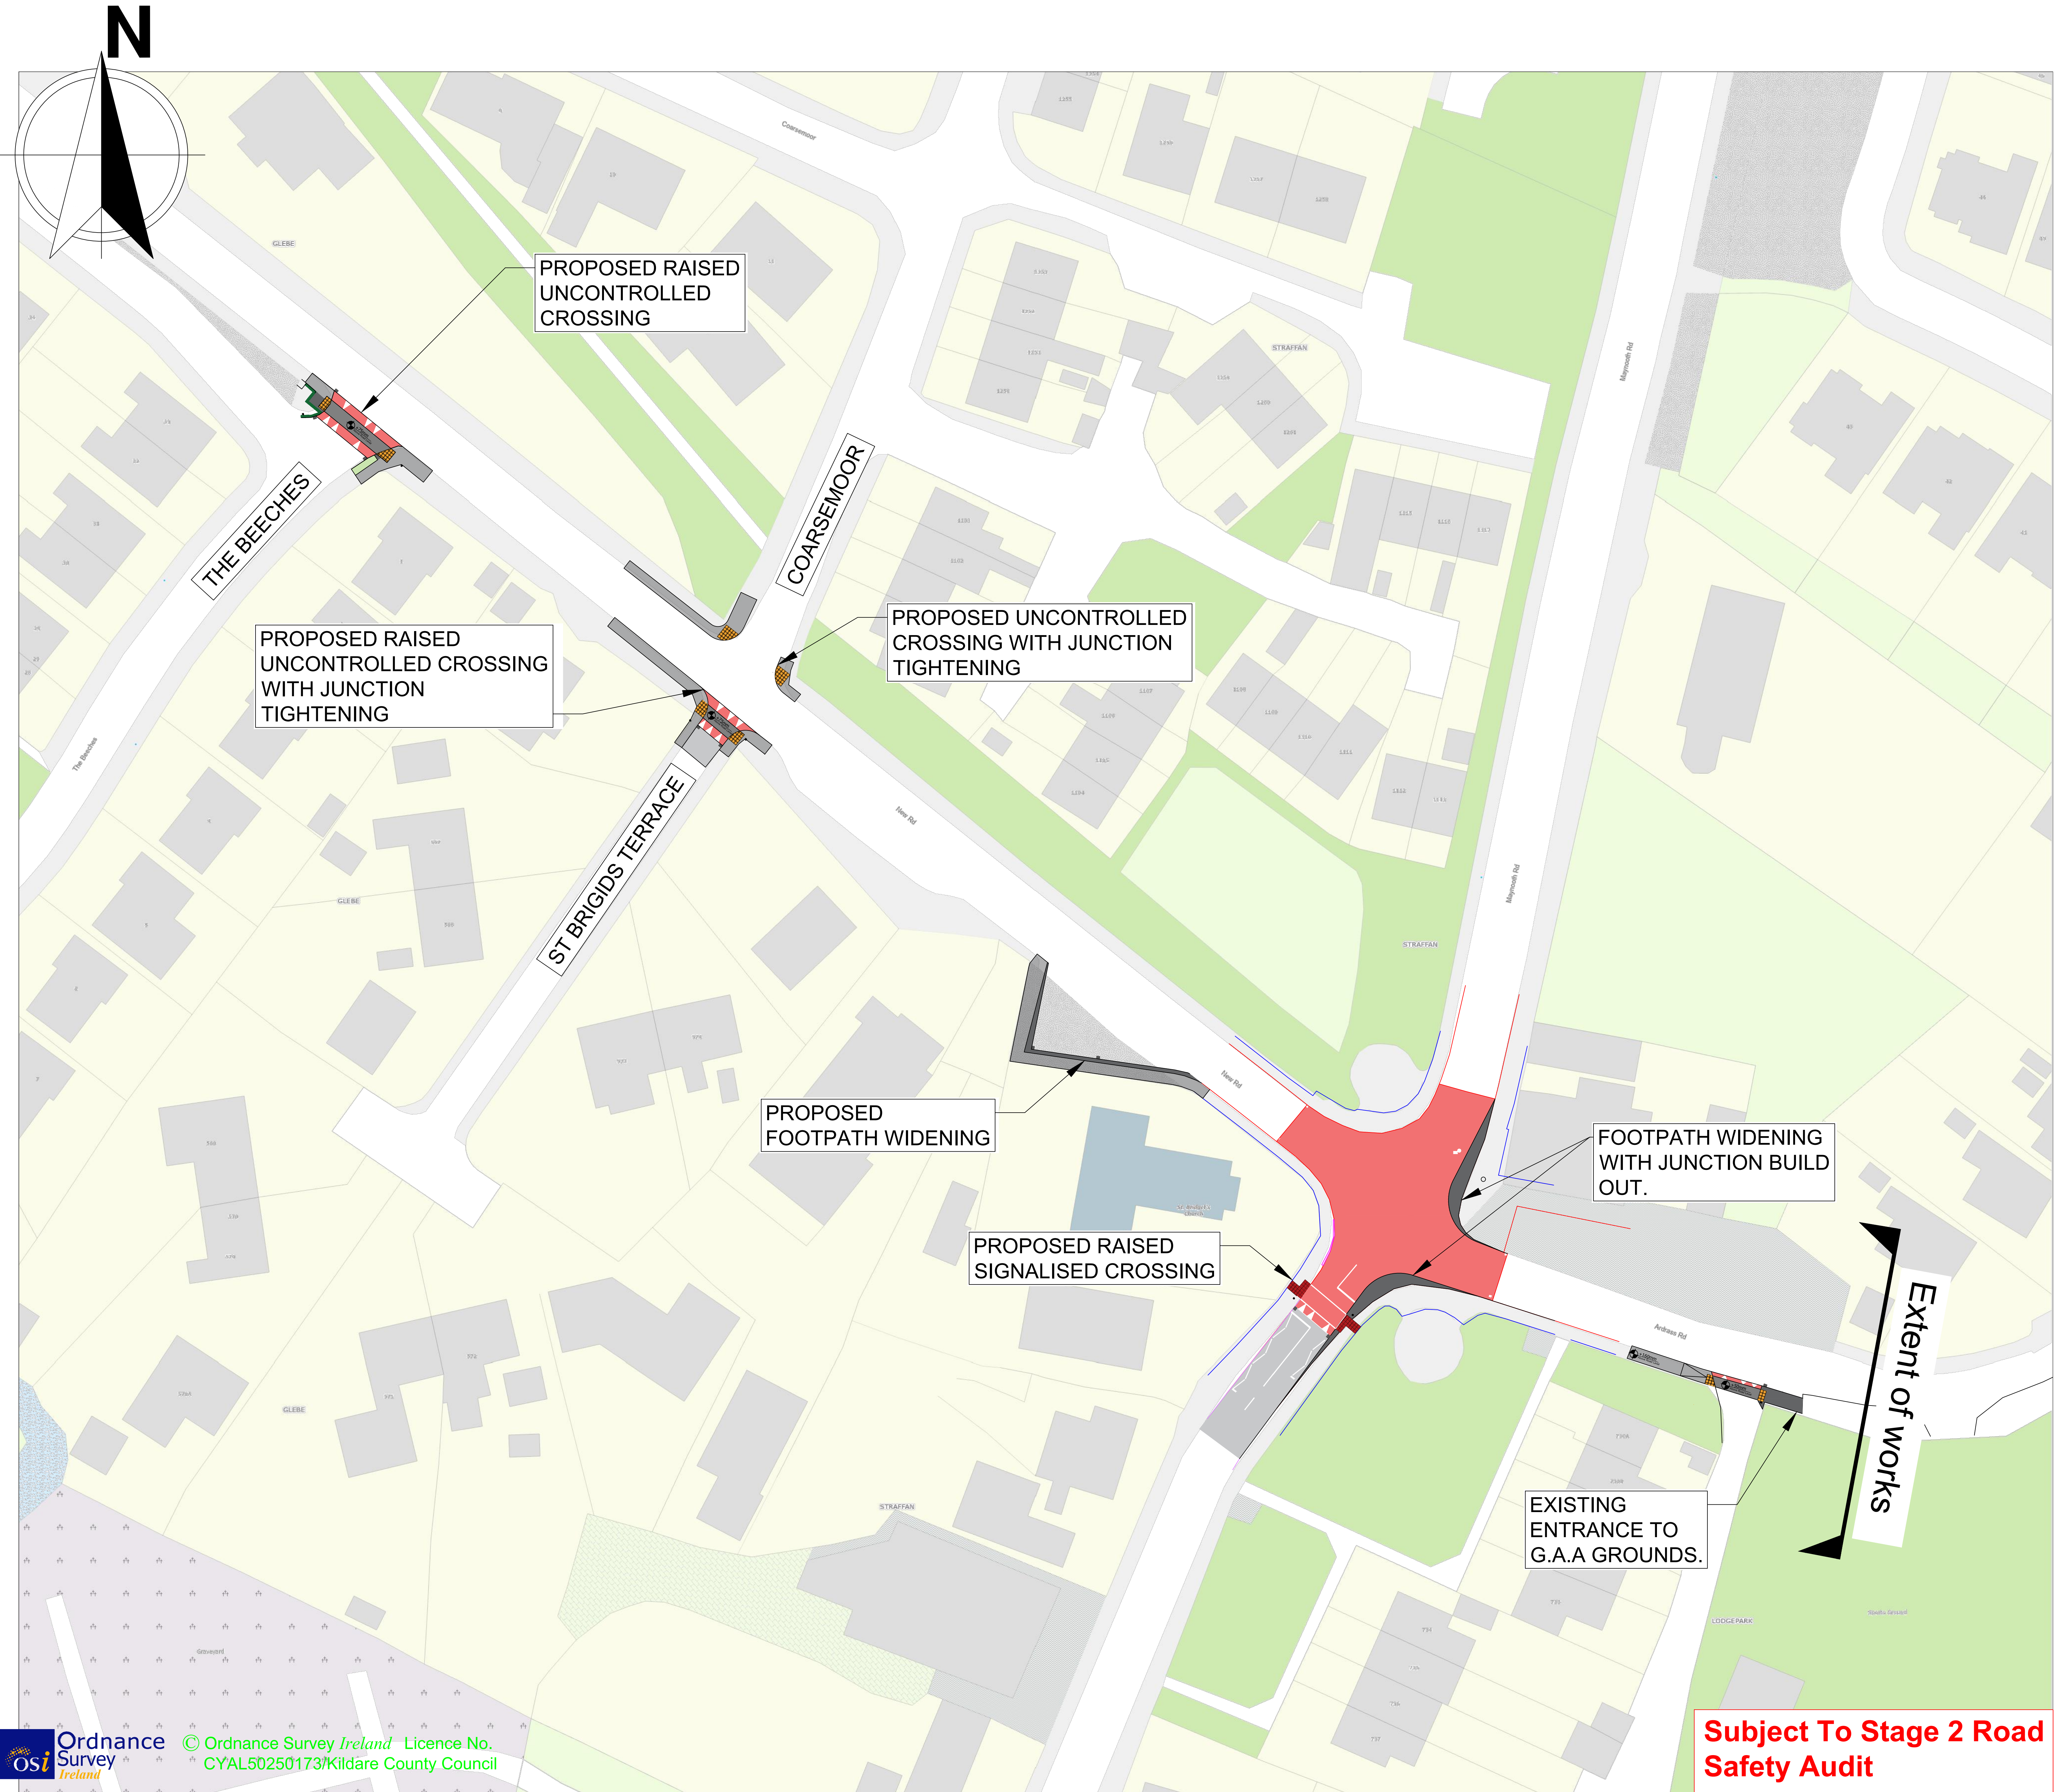

- Notes:
1. No dimensions to be scaled from this drawing.
 2. All sizes to be checked on site and any discrepancies to be reported to the engineer.

LEGEND:

	EXISTING FOOTPATH
	EXISTING GRASS AREA
	PROPOSED CARRIAGEWAY RESURFACING
	PROPOSED ROUND TOP RAMPS.
	PROPOSED / UPGRADED FOOTPATH
	PROPOSED BUS PARKING
	PROPOSED TACTILE PAVING (UNCONTROLLED)
	PROPOSED TACTILE PAVING (CONTROLLED)
	PROPOSED PENCIL BOLLARDS.

A	27/03/25	Preliminary Design	RK
No.	Date	Issue / Revision	Chkd.

Project:
**Safe Routes to School Scheme
at Scoil Bhríde, Straffan.**

Dwg. Title: **Section 38
Site Plan - Sheet 02**


Dwg. No. 1002	<input type="button" value="Preliminary"/>
Date: 27/03/25	<input checked="" type="button" value="Statutory"/>
Drawn: R.K	<input type="button" value="For Tender"/>
Scale: NTS	<input type="button" value="For Construction"/>
Approved: C.dB	



Transport, Mobility & Open Spaces Department

Senior Engineer - Mr. Donal Hodgins BA, BAI, CEng, MIEI.


Kildare County Council, Comhairle Chontae Cill Dara
Áras Chill Dara, Devoy Park, Naas, Co.Kildare
T:+353-45-980424 F:+353-45-980420 E: roads@kildarecoco.ie

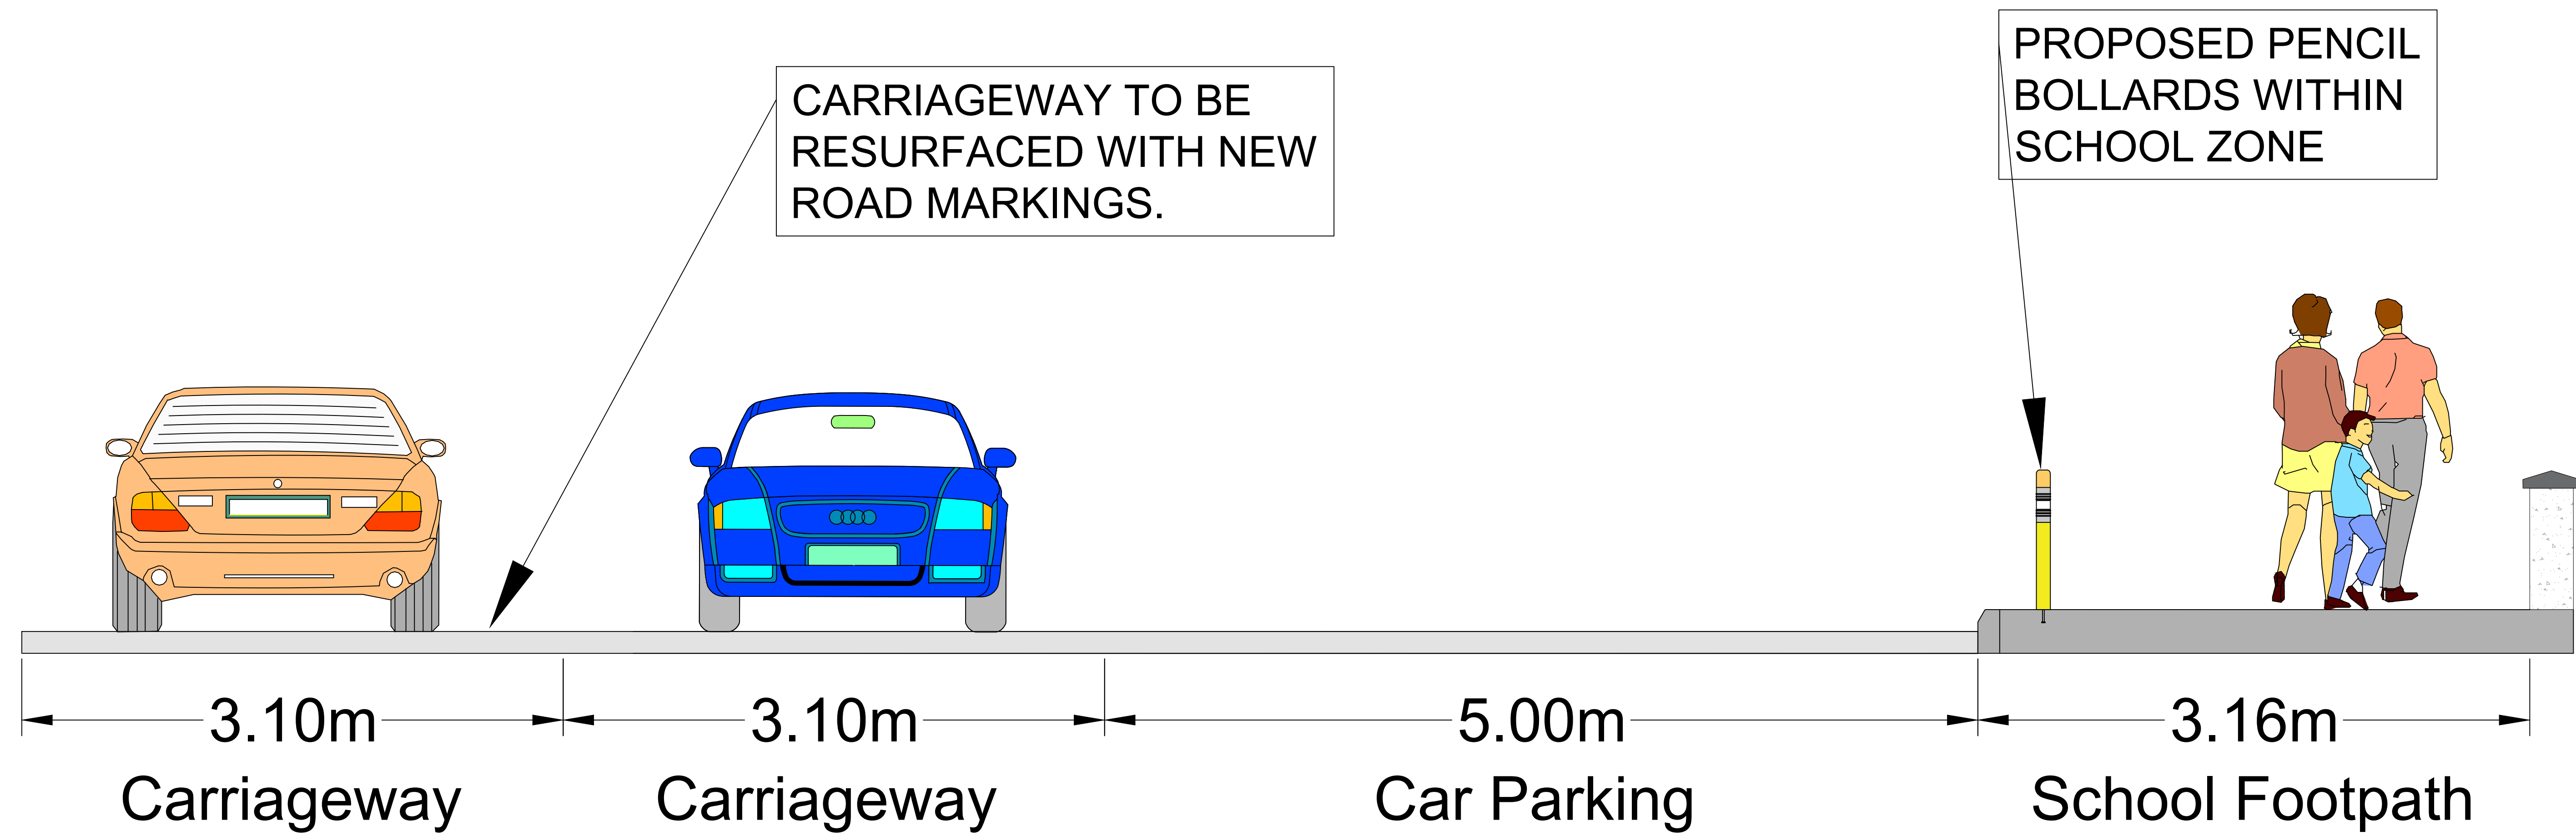

01
1001

Section A-A

Not To Scale

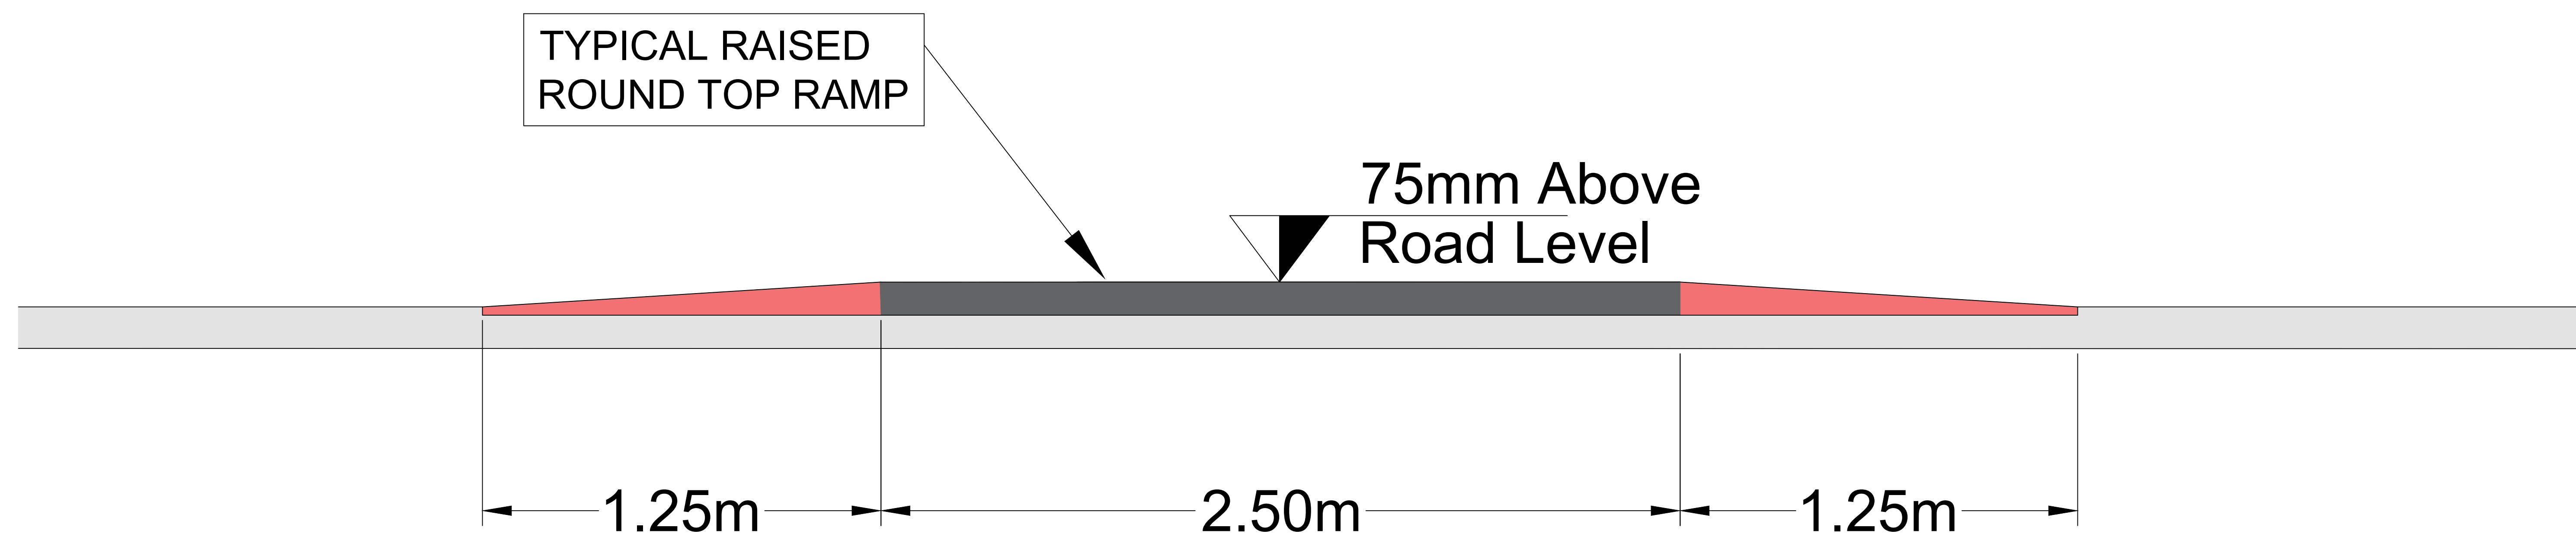

01
1002

Section B-B

Not To Scale

- Notes:
1. No dimensions to be scaled from this drawing.
 2. All sizes to be checked on site and any discrepancies to be reported to the engineer.

A	27/03/25	Preliminary Design	RK
No.	Date	Issue / Revision	Chkd.

Project:

Safe Routes to School Scheme
at Scoil Bhríde, Straffan.

Dwg. Title: **Section 38**
 Sections Sheet 01


Dwg. No. 1003	<div>Preliminary</div> <div>Statutory</div> <div>For Tender</div> <div>For Construction</div>
Date: 27/03/25	
Drawn: R.K	
Scale: NTS	
Approved: C.dB	




Transport, Mobility & Open Spaces Department

Senior Engineer - Mr. Donal Hodgins BA, BAI, CEng, MIEI.


Kildare County Council, Comhairle Chontae Cill Dara
Áras Chill Dara, Devoy Park, Naas, Co.Kildare
T: +353-45-980424 F: +353-45-980420 E: roads@kildarecoco.ie

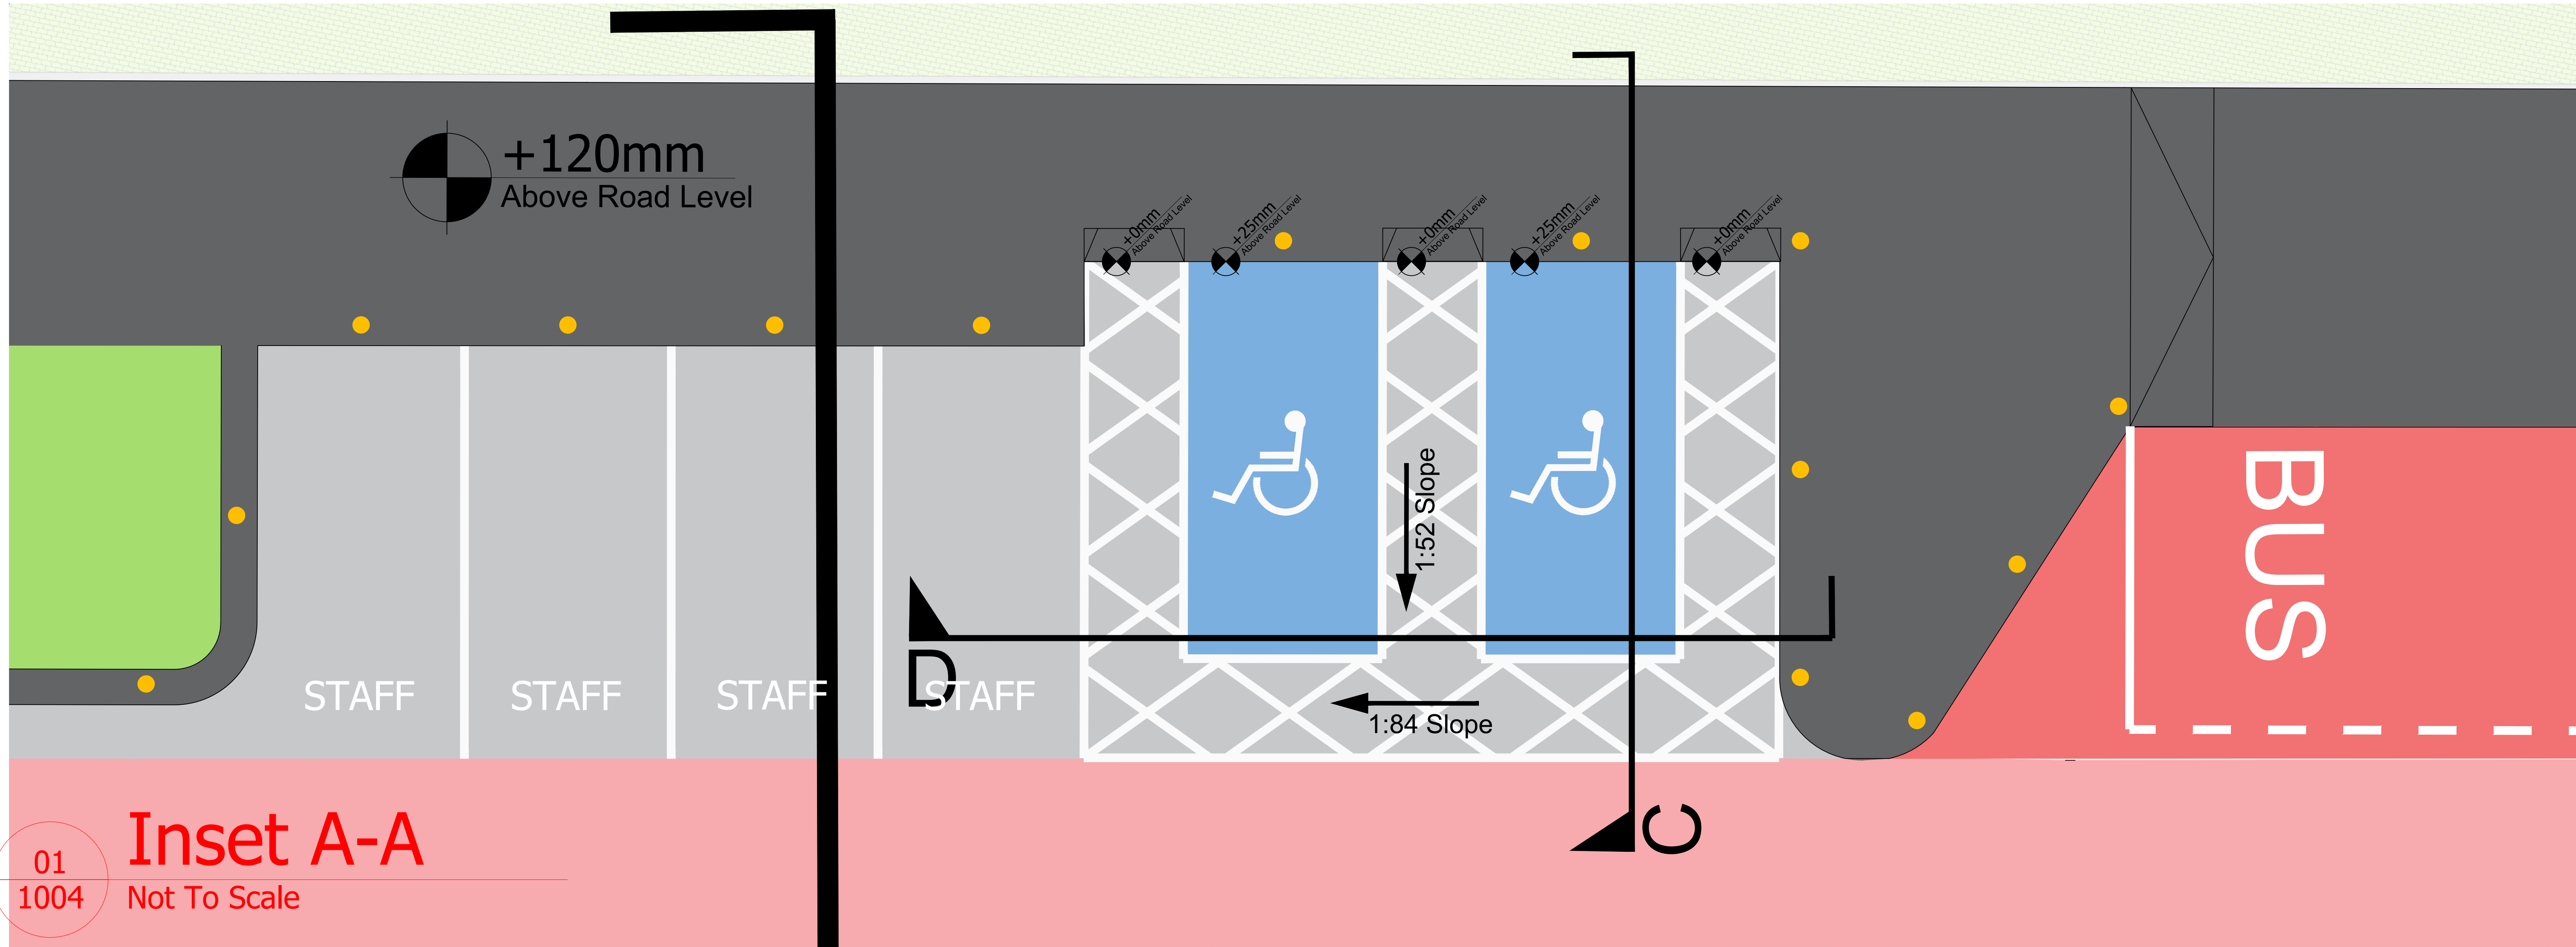

01
1004
Inset A-A
Not To Scale

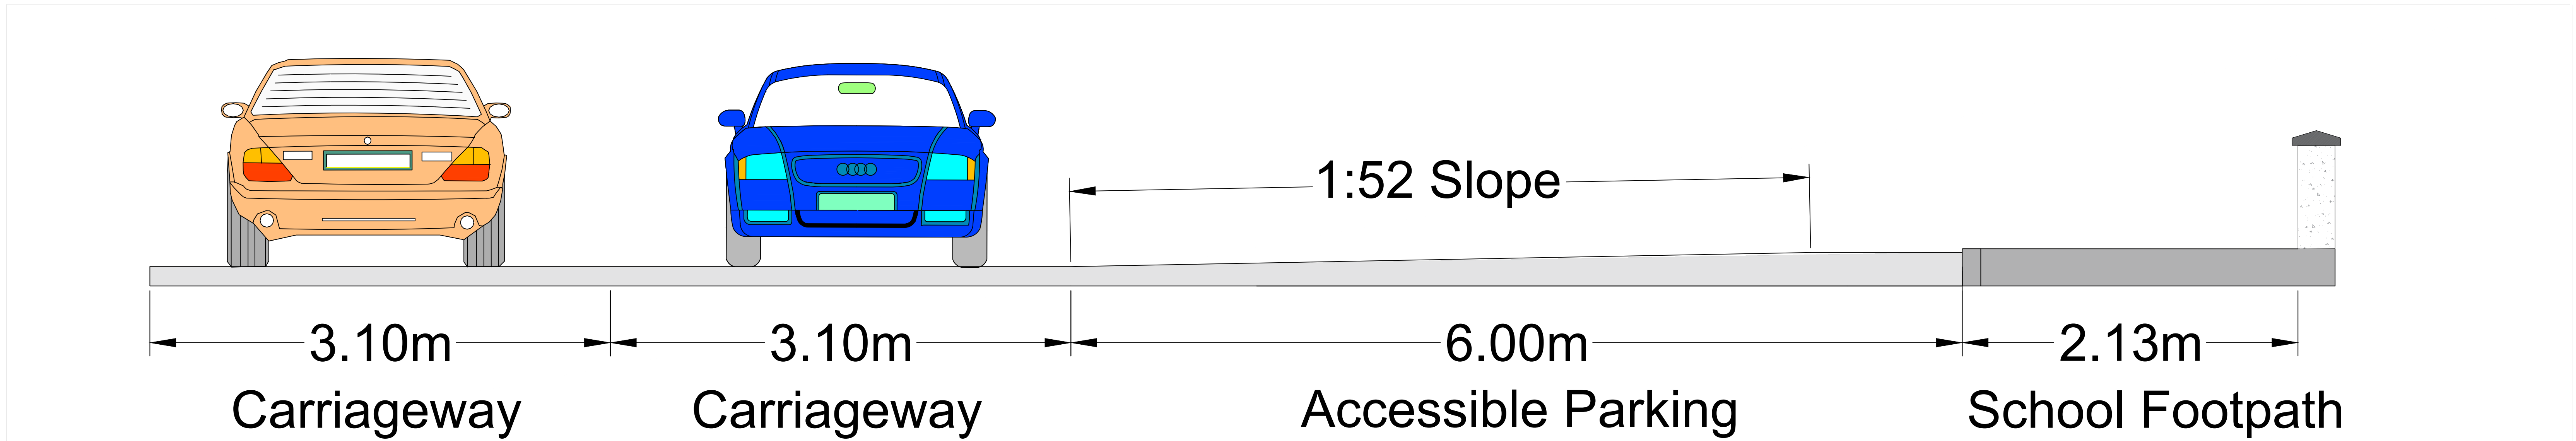

01
1004
Section C-C
Not To Scale

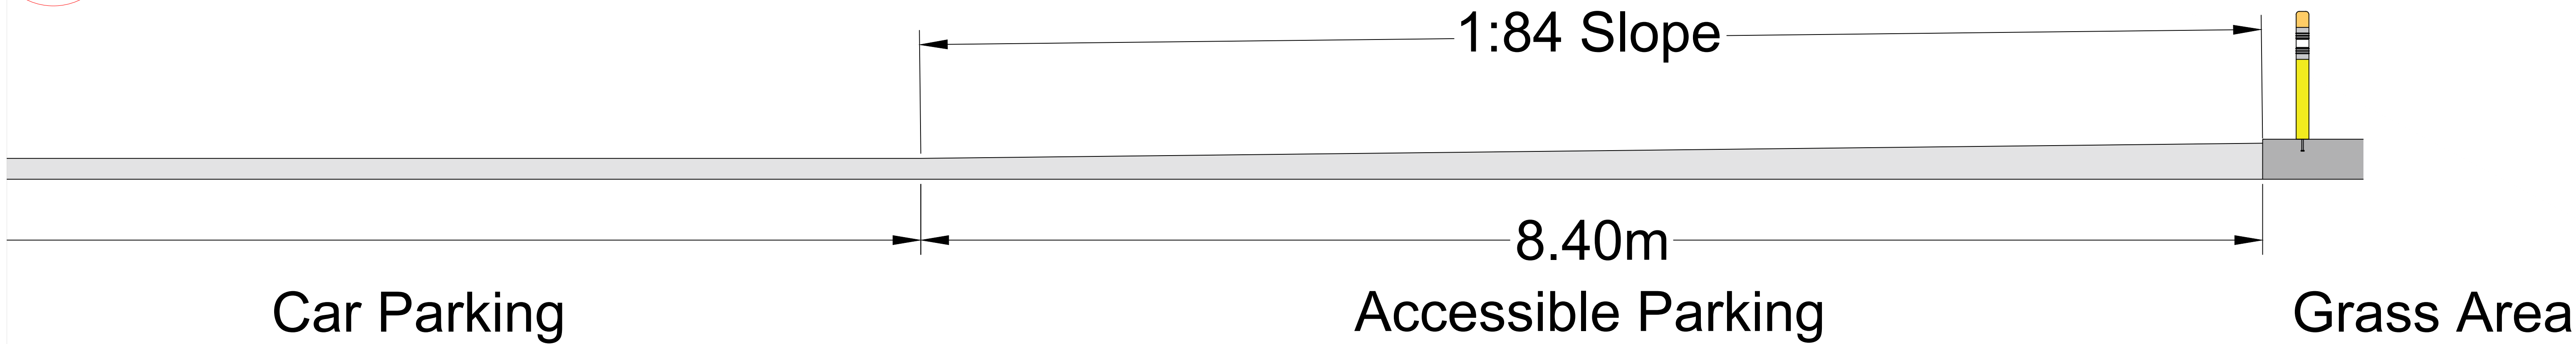

02
1004
Section D-D
Not To Scale

- Notes:
1. No dimensions to be scaled from this drawing.
 2. All sizes to be checked on site and any discrepancies to be reported to the engineer.

A	27/03/25	Preliminary Design	RK
No.	Date	Issue / Revision	Chkd.

Project:
Safe Routes to School Scheme
at Scoil Bhríde, Straffan.

Dwg. Title: **Section 38**
Sections Sheet 02

Dwg. No. 1004	<input type="button" value="Preliminary"/>
Date: 27/03/25	<input checked="" type="button" value="Statutory"/>
Drawn: R.K	<input type="button" value="For Tender"/>
Scale: NTS	<input type="button" value="For Construction"/>
Approved: C.dB	



Transport, Mobility & Open Spaces Department

Senior Engineer - Mr. Donal Hodgins BA, BAI, CEng, MIEI.

Kildare County Council, Comhairle Chontae Cill Dara
Áras Chill Dara, Devoy Park, Naas, Co.Kildare
T: +353-45-980424 F: +353-45-980420 E: roads@kildarecoco.ie