

- NOTES:
- DO NOT SCALE. USE FIGURED DIMENSIONS ONLY.
  - THIS DRAWING IS TO BE READ IN CONJUNCTION WITH ALL OTHER RELEVANT ARCHITECTURAL AND ENGINEERING DRAWINGS.
- LEGEND:
- 225mm @ 1/200 S6 CL 119.600 DENOTES PROPOSED SURFACE WATER SEWER & MANHOLE WITH REFERENCE & IL 116.807 INVERT LEVEL
  - 225mm @ 1/200 F6 CL 119.600 DENOTES PROPOSED FOUL WATER SEWER & MANHOLE WITH REFERENCE & IL 116.522 INVERT LEVEL
  - PROPOSED 125mm HDPE SDR17 RISING MAIN
  - DENOTES PROPOSED ROAD GULLY & CONNECTION
  - EXFMH CL 116.17 DENOTES EXISTING FOUL WATER SEWER IL 112.95
  - DENOTES EXISTING FOUL WATER SEWER
  - DENOTES LANDS SUBJECT TO THIS PLANNING APPLICATION

COMHAIRLE CONAE CHILL DARACH  
 KILDARE COUNTY COUNCIL  
 Devoy Park, Nass, Co. Kildare  
 Phone (045) 980200 Fax (045) 980240




C	10/08/18	AMENDMENT TO RED LINE	PW	BW
B	30/07/18	UPDATED LAYOUT	PW	BW
A	24/07/18	UPDATED LAYOUT	PW	BW
REV.	DATE	AMENDMENT	DRN	APPD

STATUS **FOR PLANNING (PART 8)**

**Waterman Moylan**  
 Engineering Consultants  
 BLOCK 5, EASTPOINT BUSINESS PARK, ALFIE BYRNE ROAD,  
 DUBLIN D03 H3F4 IRELAND. Tel: (01) 664 8900  
 Email: info@waterman-moylan.ie www.waterman-moylan.ie

CLIENT **KILDARE COUNTY COUNCIL**  
 ARCHITECT **DEATON LYSAGHT ARCHITECTS**  
 PROJECT **HOUSING UNITS IN ATHGARVAN VILLAGE, CO. KILDARE**  
 TITLE **PROPOSED DRAINAGE LAYOUT**

DRAWN G.Byrne	DESIGNED B.W.	APPROVED I.W.	DATE JULY '18
SCALE 1:500 @A1	JOB NO. 17-028	DRG. NO. P003	REVISION C

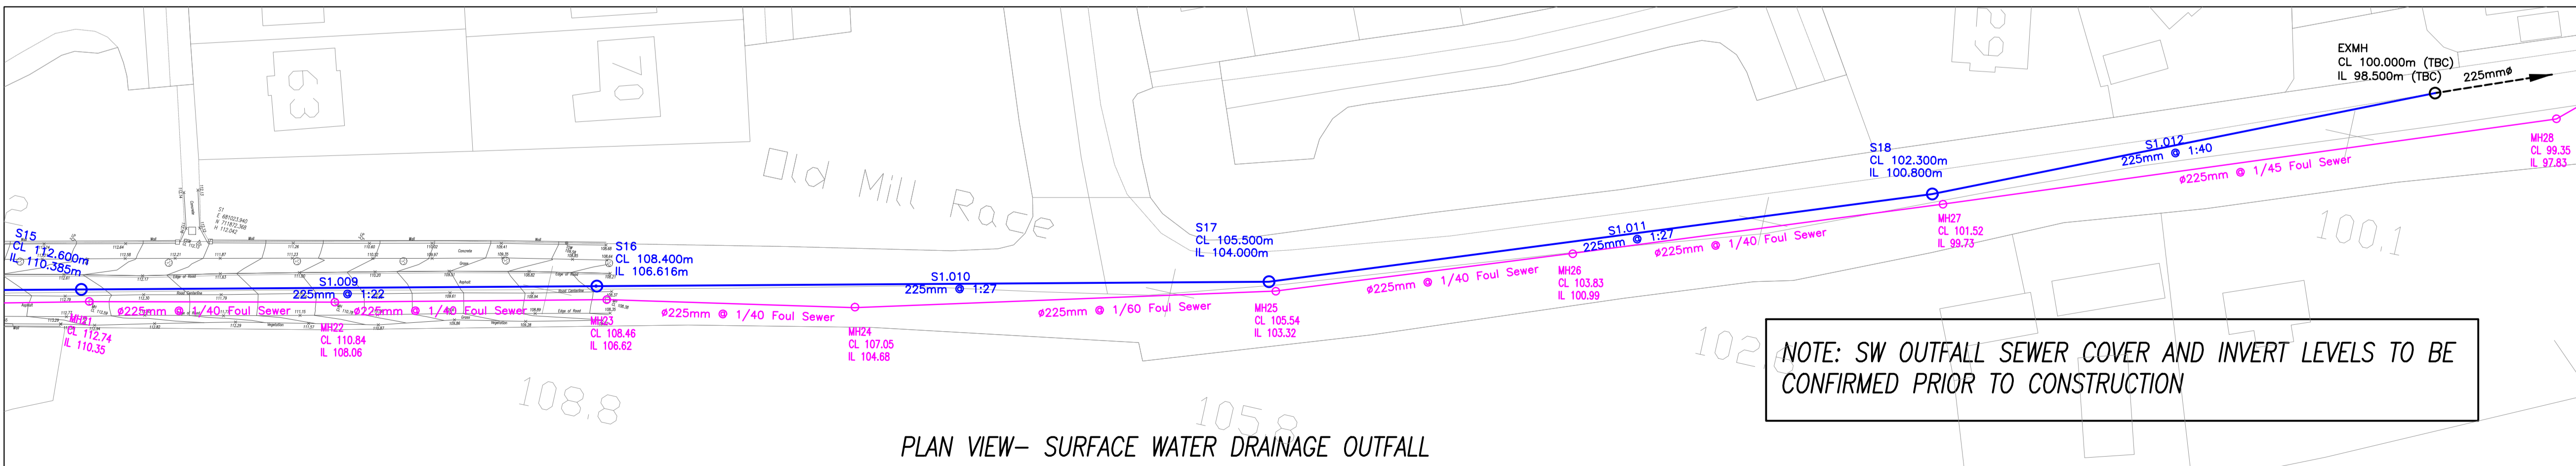

© 2017. This drawing is copyright. No part of this document may be reproduced or transmitted in any form or stored in any retrieval system of any nature without the written permission of the consulting engineer or copyright holder except as agreed for use on the project for which the document was originally issued.