

LEGEND


1. Proposed Community Centre FFL 77.450
 2. Existing Primary Care Centre (no Works) FFL 78.800
 3. Future Gravel Area Overflow Car Parking 70 Spaces (notional Layout) To Traffic Engineer's Detail
 4. Existing Shared Car Parking (no Works) 78 Spaces (incl. 7 Uni Spaces)
 5. Proposed External Plant Area
 6. Existing Soccer Club (no Works)
 7. Existing Bawnouge Track (no Works) Bitmac
 8. Proposed Wall
 9. Proposed New Bus Set-Down - Bitmac Finish
 13. Proposed Bin Store
 14. Existing Tarmac Finish - Entrance To Soccer Club
 15. Existing Tarmac Road (no works)
 16. Existing Pedestrian Crossing (no works)
 17. Existing Cycle Lane (no Works)
 18. Existing Footpath (no Works)
 19. Existing Unsurfaced Road Access / Car Parking Area to Soccer Club, To Remain (no Works/unaffected By New Works)
 20. Existing Vehicle/pedestrian Entrance to the Bawnouges amenity To Remain (no Works)
 - 20A. Existing Pedestrian Entrance to the Bawnouges amenity/Running club To Remain (no Works)
 21. Existing 2m high Metal Fence on Low Masonary Wall To Remain (no Works)
 - 21A. Existing 2m high Metal Fence To Remain (no Works)
 23. Existing mini pillar (no Works)
 25. Existing Earth Embankment To Remain (no Works)
 26. Proposed Bollards
 27. Proposed Pump Track Zone (By others)
 30. Existing Tarmac Car Park to be altered to provide proposed 4 no. Universal Car Parking Spaces (To serve new community centre)
 35. Proposed Turning Circle Area - Gravel type finish To Traffic Engineer's Detail
- EL=Existing Levels
PL=Proposed Levels
- Existing Tree
 - Proposed Bike Stand - 20. no.
 - Proposed Tree
 - Existing Tree to be removed
 - Proposed plaza and footpath - Hard Surface paving/Bitmac
 - Proposed Tarmac Surface Road
 - Proposed Gravel Surface in Plaza
 - Proposed Concrete Bench
 - Proposed Playground - Sand/bark/soft Paving Finish
 - Proposed Signage-Refer to drawing 18002.P8.950
 - Proposed Signage-Refer to drawing 18002.P8.951
 - Tactile paving
 - Existing Attenuation Tank - Refer to engineer's drawing
 - Propose Surface Water/Foul Network- Refer to engineer's drawing

REFER TO 18002.P8.023

REFER TO 18002.P8.022

SITE NOTICE LOCATION 1

SITE NOTICE LOCATION 2

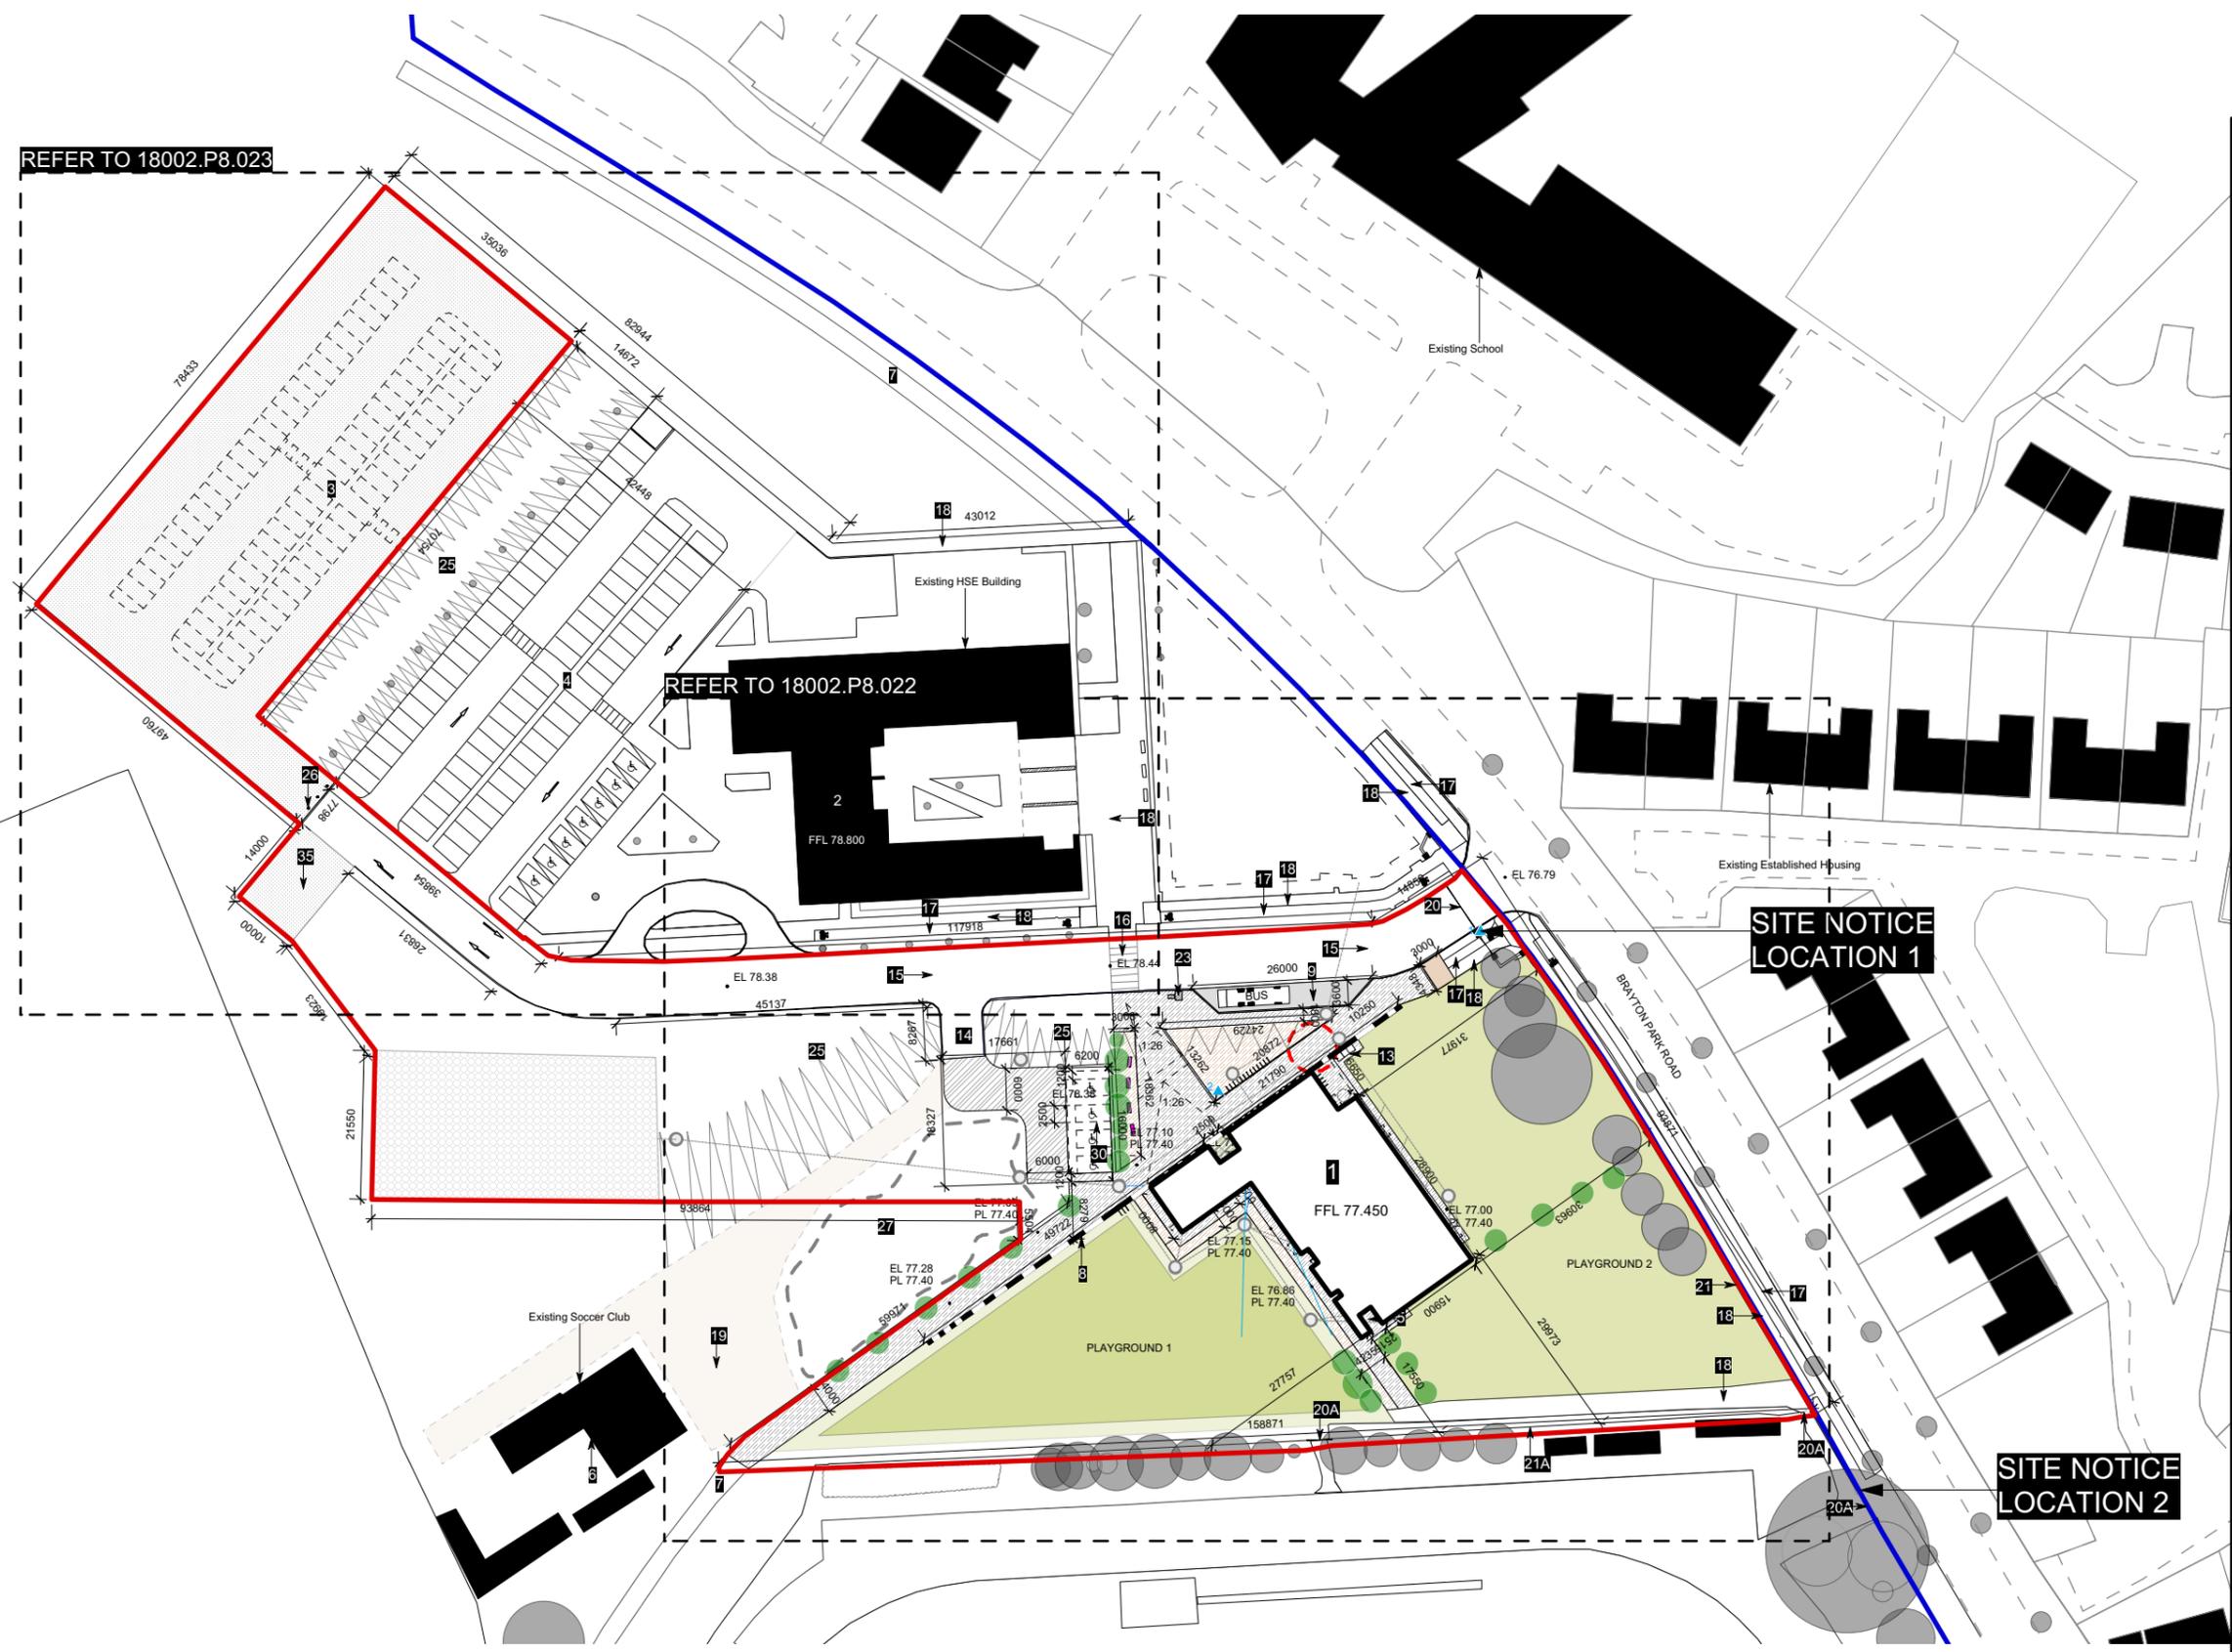

01 PROPOSED SITE PLAN OVERALL
020

EXISTING STRUCTURES/FEATURES

REVISION	NOTES
revision P1 Existing & proposed structures highlighted 2019.05.23	
revision	All levels and dimensions to be checked onsite. Any discrepancies to be reported to Cooney Architects. Do not scale off this drawing. Use figured dimensions only.
revision	This drawing is to be read in conjunction with all other relevant Engineering and Architectural drawings and specifications. General structure only. To be cross referenced with all associated Engineers drawings.
revision	This drawing and design is copyright, and may not be reproduced without Cooney Architects permission.

DESIGN TEAM

NOTES

All levels and dimensions to be checked onsite. Any discrepancies to be reported to Cooney Architects. Do not scale off this drawing. Use figured dimensions only.

This drawing is to be read in conjunction with all other relevant Engineering and Architectural drawings and specifications. General structure only. To be cross referenced with all associated Engineers drawings.

This drawing and design is copyright, and may not be reproduced without Cooney Architects permission.

PLANNING APPLICATION BOUNDARY

APPLICANTS LEGAL BOUNDARY


PLANNING PERMISSION DOCUMENT

CooneyArchitects

project title Proposed Community Centre, Kildare, Co. Kildare
client Kildare County Council
drawn by BB/LY
checked by Fc

drawing no. 18002.P8.020
drawing title Proposed site plan 1
scale 1:1000 @A3
1:500 @A1
date March 2019

The Old Brewers Club, 32 The Coombe, Dublin 8
T 01 4533 444 F 01 4533 445
Ballinacorney Business Centre, Shercock Road, Ballinacorney Co. Cavan
T 042 9666 211 F 042 9666 633

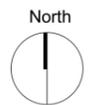

LEGEND

- 1. Proposed Community Centre FFL 77.450
- 2. Existing Primary Care Centre (no Works) FFL 78.800
- 3. Future Gravel Area Overflow Car Parking 70 Spaces (notional Layout) To Traffic Engineer's Detail
- 4. Existing Shared Car Parking (no Works) 78 Spaces (incl. 7 Uni Spaces)
- 5. Proposed External Plant Area
- 6. Existing Soccer Club (no Works)
- 7. Existing Bawnouge Track (no Works) Bitmac
- 8. Proposed Wall
- 9. Proposed New Bus Set-Down - Bitmac Finish
- 13. Proposed Bin Store
- 14. Existing Tarmac Finish - Entrance To Soccer Club
- 15. Existing Tarmac Road (no works)
- 16. Existing Pedestrian Crossing (no works)
- 17. Existing Cycle Lane (no Works)
- 18. Existing Footpath (no Works)
- 19. Existing Unsurfaced Road Access / Car Parking Area to Soccer Club, To Remain (no Works/unaffected By New Works)
- 20. Existing Vehicle/pedestrian Entrance to the Bawnouges amenity To Remain (no Works)
- 20A. Existing Pedestrian Entrance to the Bawnouges amenity/Running club To Remain (no Works)
- 21. Existing 2m high Metal Fence on Low Masonary Wall To Remain (no Works)
- 21A. Existing 2m high Metal Fence To Remain (no Works)
- 23. Existing mini pillar (no Works)
- 25. Existing Earth Embankment To Remain (no Works)
- 26. Proposed Bollards
- 27. Proposed Pump Track Zone (By others)
- 30. Existing Tarmac Car Park to be altered to provide proposed 4 no. Universal Car Parking Spaces (To serve new community centre)
- 35. Proposed Turning Circle Area - Gravel type finish To Traffic Engineer's Detail

EL=Existing Levels
 PL=Proposed Levels

- Existing Tree
- Proposed Tree
- Existing Tree to be removed
- Proposed plaza and footpath - Hard Surface paving/Bitmac
- Proposed Tarmac Surface Road
- Proposed Gravel Surface in Plaza
- Proposed Concrete Bench
- Proposed Playground - Sand/bark/soft Paving Finish
- Proposed Signage-Refer to drawing 18002.P8.950
- Proposed Signage-Refer to drawing 18002.P8.951
- Tactile paving
- Existing Attenuation Tank - Refer to engineer's drawing
- Propose Surface Water/Foul Network- Refer to engineer's drawing


EXISTING STRUCTURES/FEATURES

PLANNING APPLICATION BOUNDARY
 APPLICANTS LEGAL BOUNDARY

PLANNING PERMISSION DOCUMENT

CooneyArchitects

Proposed Community Centre,
 Killocock, Co. Kildare
 client: Kildare County Council
 drawn by: BB/LY
 checked by: Fc
 drawing no.: 18002.P8.022
 drawing title: Proposed site plan 2
 scale: 1:500 @A3
 1:250 @A1
 date: March 2019
 The Old Brewers Club,
 32 The Coombe, Dublin 8
 T 01 4533 444 F 01 4533 445
 Ballisborough Business Centre
 Shercock Road, Ballisborough
 Co. Cavan
 T 042 9666 211 F 042 9666 633

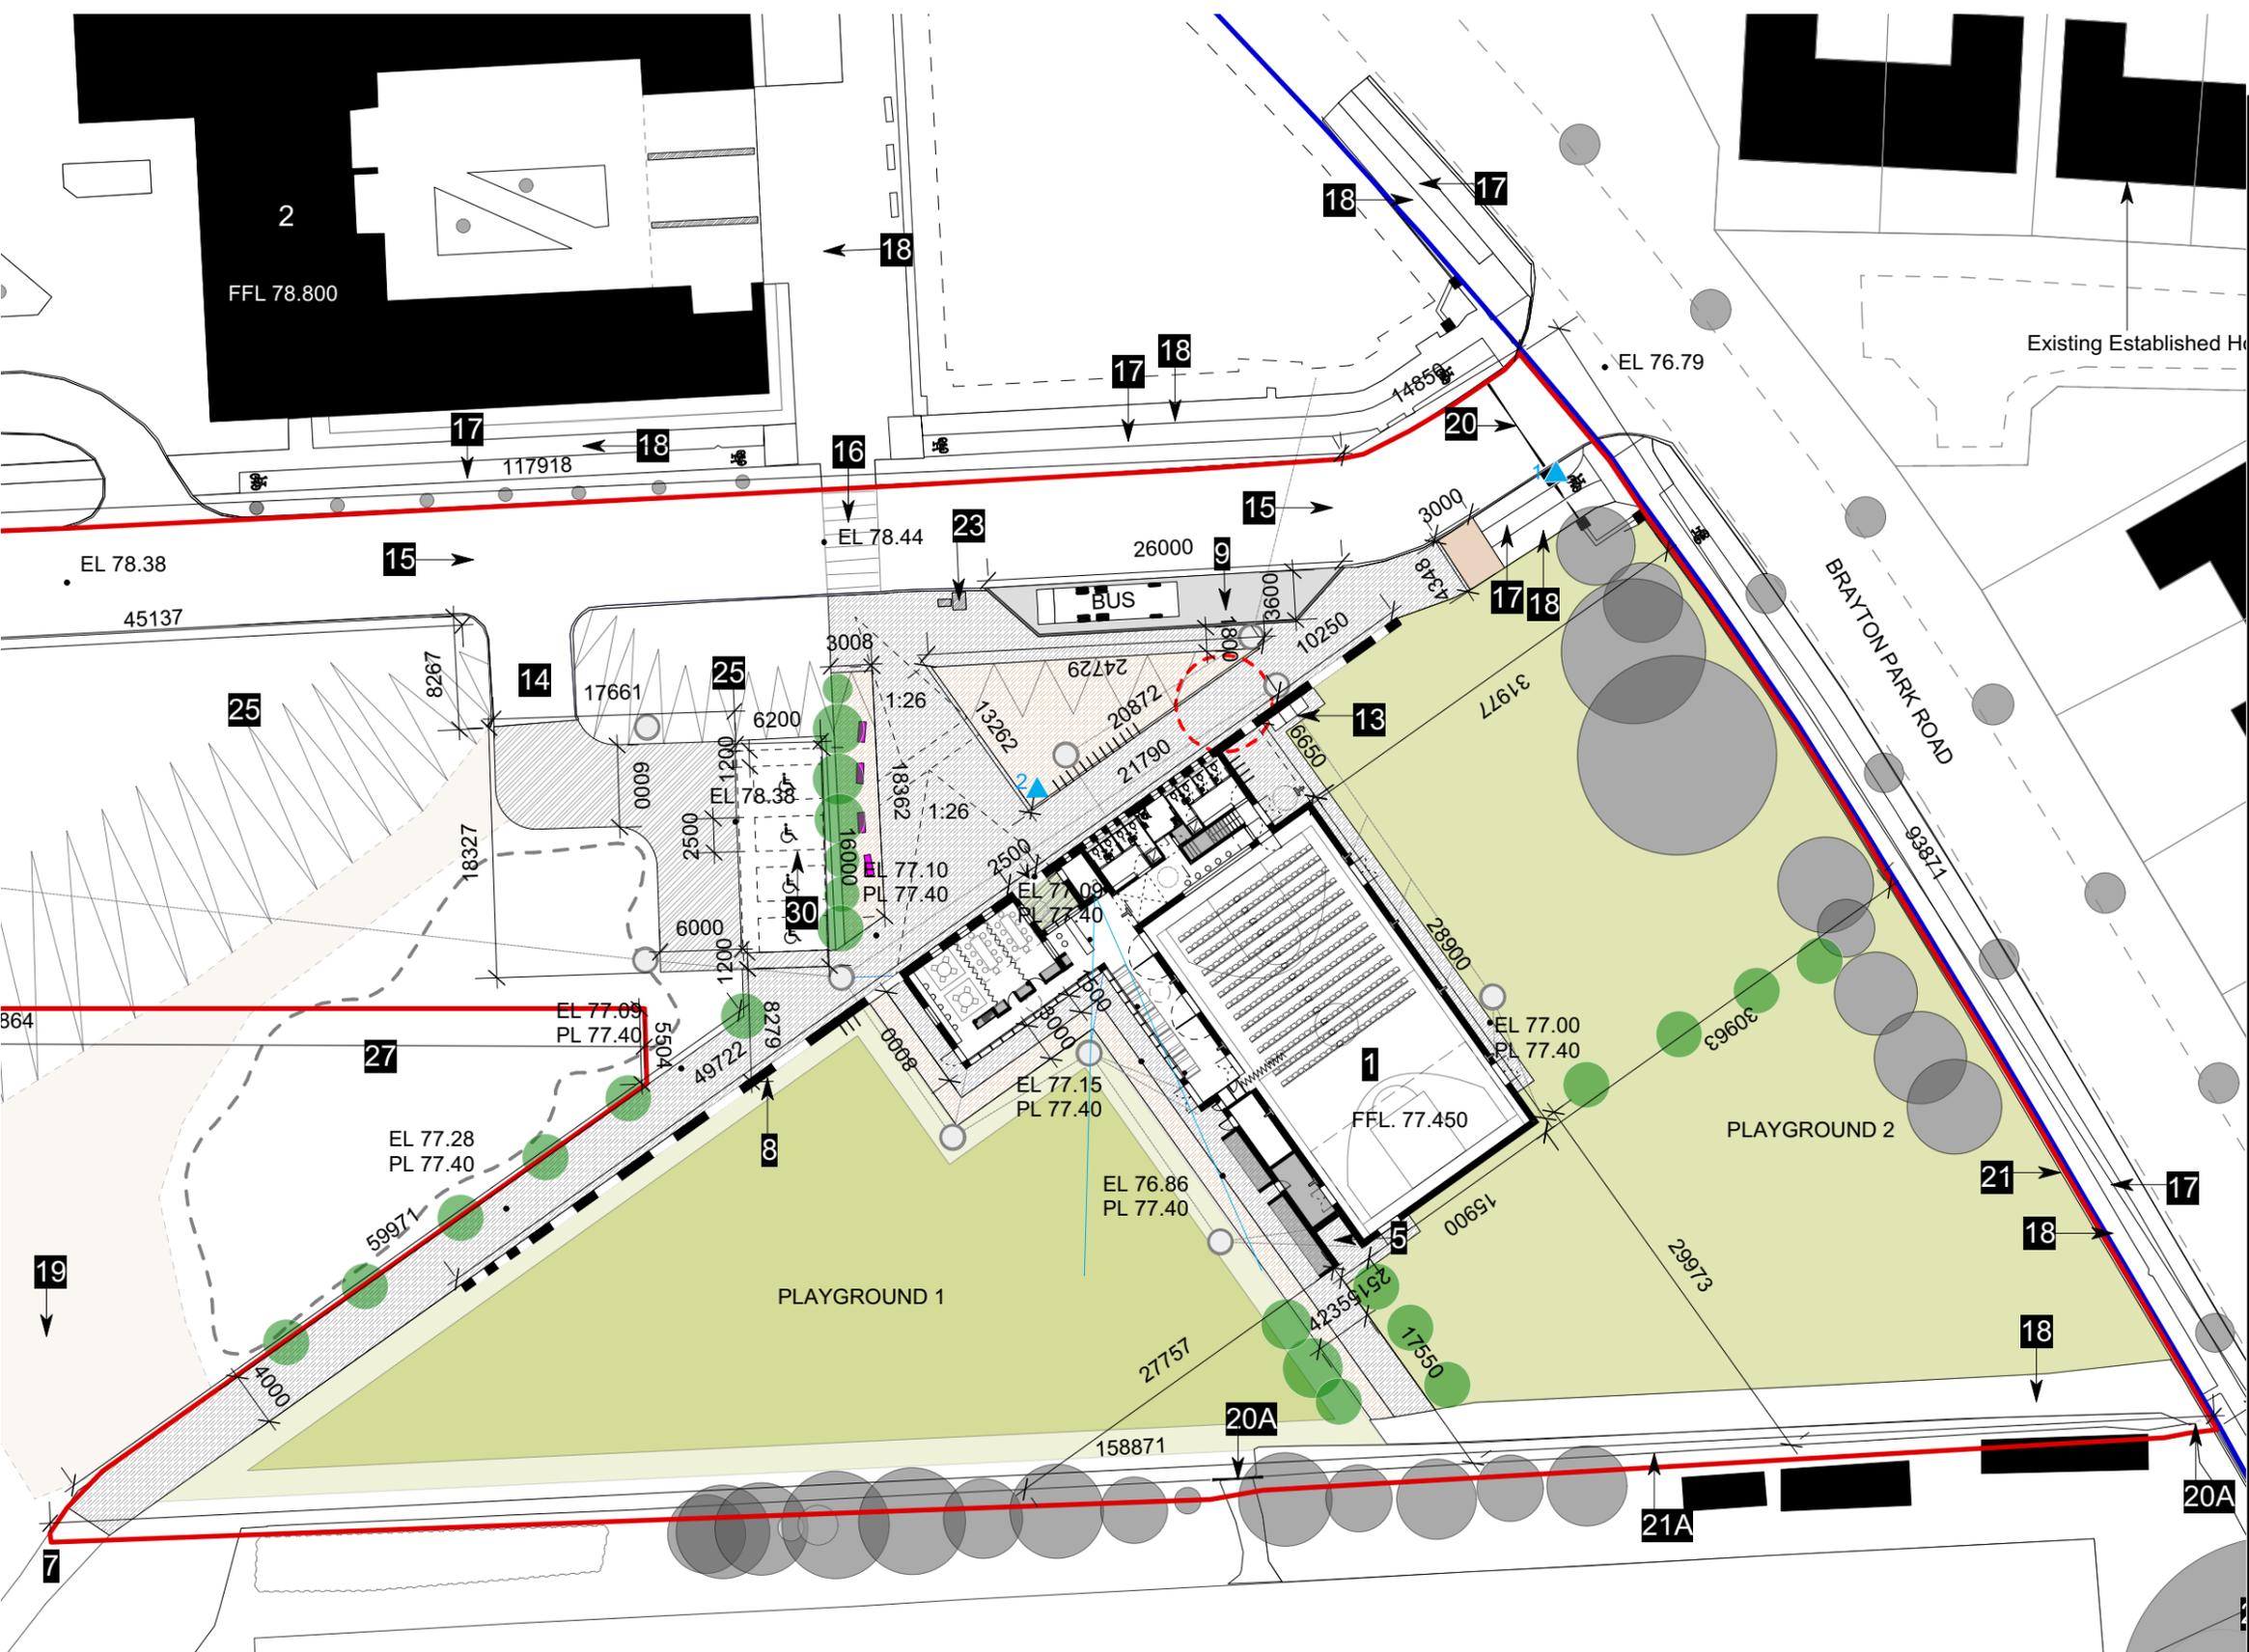


**01 PROPOSED SITE PLAN
022**

REVISION	NOTES
revision P2 Existing & proposed structures highlighted 2019.05.23	
revision	
revision	
revision	

NOTES
 levels All levels and dimensions to be checked onsite. Any discrepancies to be reported to Cooney Architects. Do not scale off this drawing. Use figured dimensions only.
 This drawing is to be read in conjunction with all other relevant Engineering and Architectural drawings and specifications. General structure only. To be cross referenced with all associated Engineers drawings.
 copyright This drawing and design is copyright, and may not be reproduced without Cooney Architects permission.


DESIGN TEAM

PLANNING APPLICATION BOUNDARY
 APPLICANTS LEGAL BOUNDARY

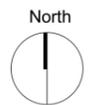

LEGEND

1. Proposed Community Centre FFL 77.450
 2. Existing Primary Care Centre (no Works) FFL 78.800
 3. Future Gravel Area Overflow Car Parking 70 Spaces (notional Layout) To Traffic Engineer's Detail
 4. Existing Shared Car Parking (no Works) 78 Spaces (incl. 7 Uni Spaces)
 5. Proposed External Plant Area
 6. Existing Soccer Club (no Works)
 7. Existing Bawnouge Track (no Works) Bitmac
 8. Proposed Wall
 9. Proposed New Bus Set-Down - Bitmac Finish
 13. Proposed Bin Store
 14. Existing Tarmac Finish - Entrance To Soccer Club
 15. Existing Tarmac Road (no works)
 16. Existing Pedestrian Crossing (no works)
 17. Existing Cycle Lane (no Works)
 18. Existing Footpath (no Works)
 19. Existing Unsurfaced Road Access / Car Parking Area to Soccer Club, To Remain (no Works/unaffected By New Works)
 20. Existing Vehicle/pedestrian Entrance to the Bawnogues amenity To Remain (no Works)
 - 20A. Existing Pedestrian Entrance to the Bawnogues amenity/Running club To Remain (no Works)
 21. Existing 2m high Metal Fence on Low Masonary Wall To Remain (no Works)
 - 21A. Existing 2m high Metal Fence To Remain (no Works)
 23. Existing mini pillar (no Works)
 25. Existing Earth Embankment To Remain (no Works)
 26. Proposed Bollards
 27. Proposed Pump Track Zone (By others)
 30. Existing Tarmac Car Park to be altered to provide proposed 4 no. Universal Car Parking Spaces (To serve new community centre)
 35. Proposed Turning Circle Area - Gravel type finish To Traffic Engineer's Detail
- EL=Existing Levels
PL=Proposed Levels
- Existing Tree
 - Proposed Bike Stand - 20. no.
 - Proposed Tree
 - Existing Tree to be removed
 - Proposed plaza and footpath - Hard Surface paving/Bitmac
 - Proposed Tarmac Surface Road
 - Proposed Gravel Surface in Plaza
 - Proposed Concrete Bench
 - Proposed Playground - Sand/bark/soft Paving Finish
 - Proposed Signage-Refer to drawing 18002.P8.950
 - Proposed Signage-Refer to drawing 18002.P8.951
 - Tactile paving
 - Existing Attenuation Tank - Refer to engineer's drawing
 - Propose Surface Water/Foul Network- Refer to engineer's drawing

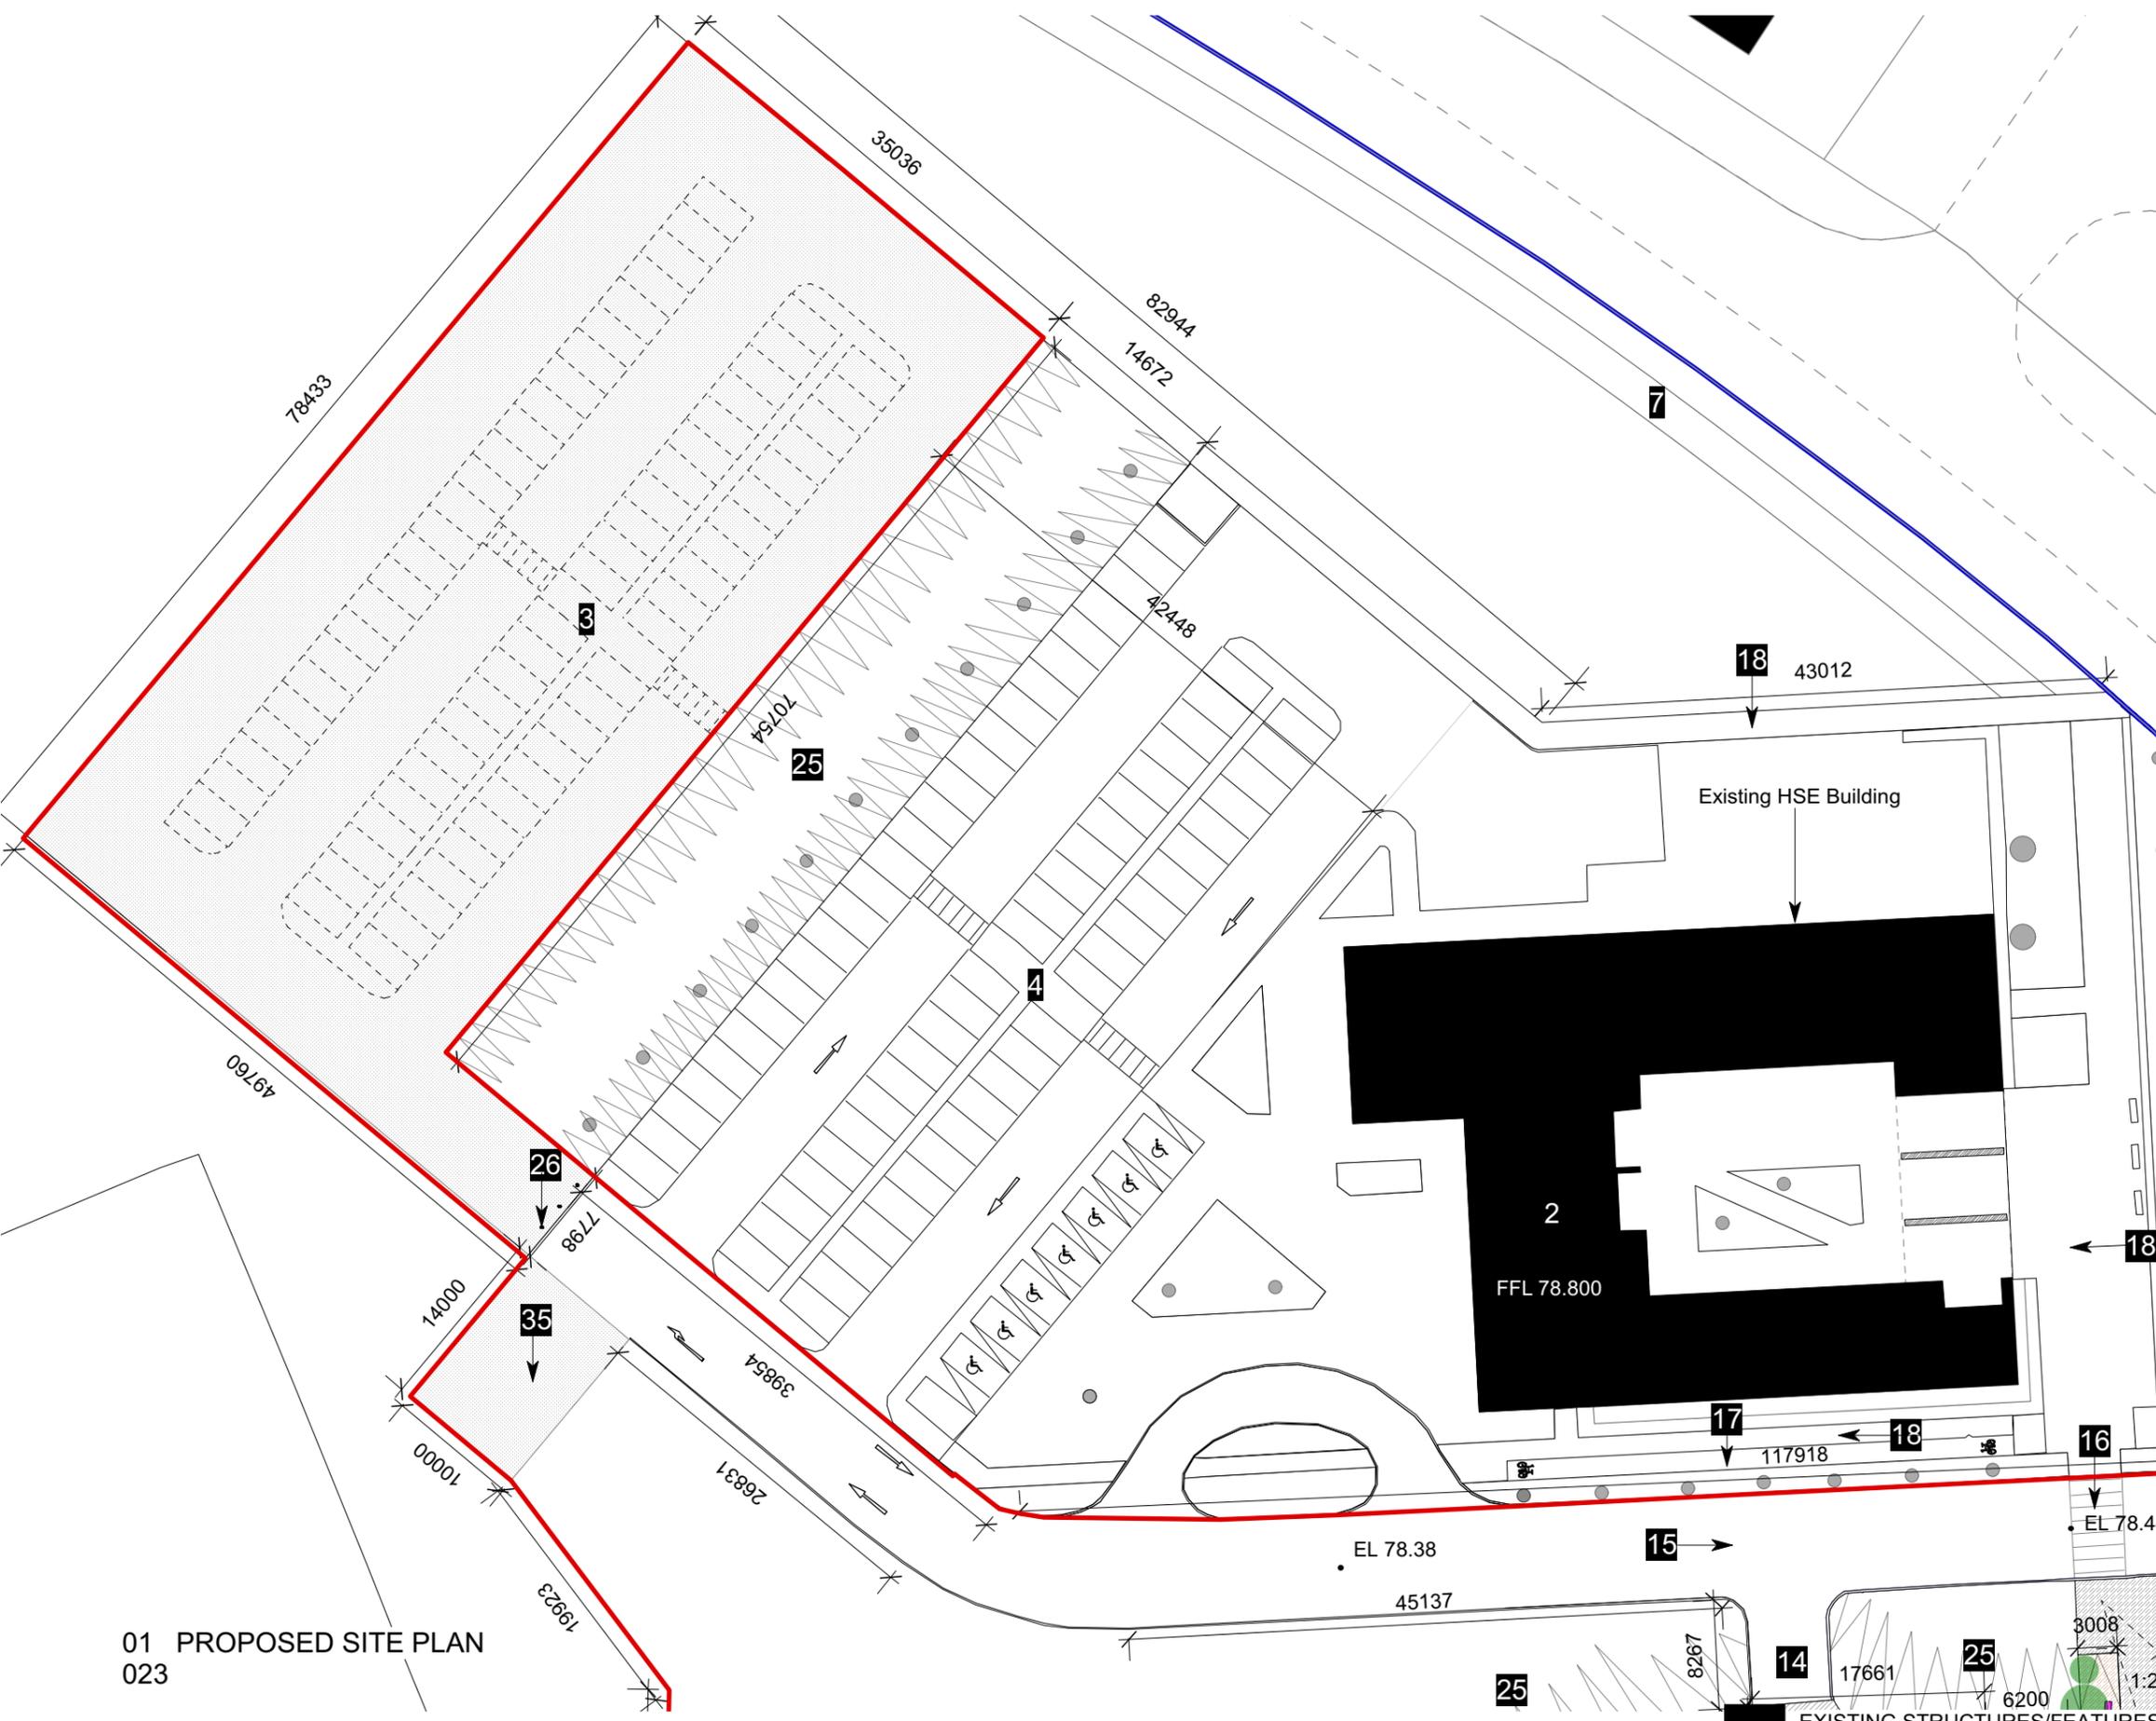

**01 PROPOSED SITE PLAN
023**

REVISION	DESCRIPTION
revision P3	Existing & proposed structures highlighted 2019.05.23
revision	
revision	
revision	

NOTES

levels All levels and dimensions to be checked onsite. Any discrepancies to be reported to Cooney Architects. Do not scale off this drawing. Use figured dimensions only.

This drawing is to be read in conjunction with all other relevant Engineering and Architectural drawings and specifications. General structure only. To be cross referenced with all associated Engineers drawings.

copyright This drawing and design is copyright, and may not be reproduced without Cooney Architects permission.

DESIGN TEAM

PLANNING APPLICATION BOUNDARY

APPLICANTS LEGAL BOUNDARY

PLANNING PERMISSION DOCUMENT

CooneyArchitects

project title	Proposed Community Centre, Killocock, Co. Kildare	drawing no.	18002.P8.023	<p>The Old Brewers Club 32 The Coombe, Dublin 8 T 01 4533 444 F 01 4533 445 Ballinacorney Business Centre Shenock Road, Ballinacorney Co. Cavan T 042 9666 211 F 042 9666 633</p>
client	Kildare County Council	drawing title	Proposed site plan 3	
drawn by	BB/LY	scale	1:500 @A3 1:250 @A1	
checked by	Fc	date	March 2019	