


01-451 Typical Wall section-Single storey

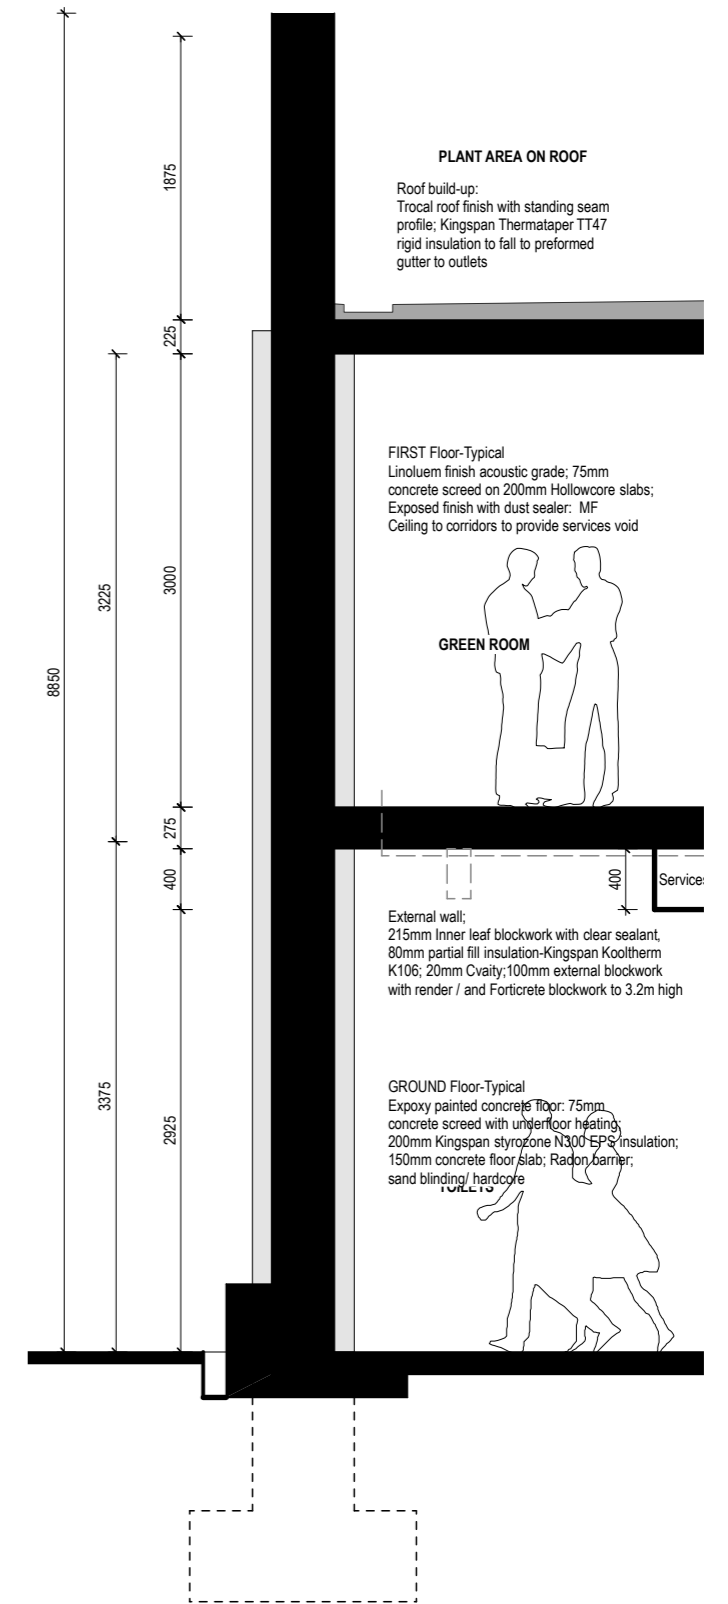

03-451 Typical Wall section-2 storey option with roof over

REVISION

revision	DT ISSUE P1	2019.01.11
revision	DT ISSUE P2	2019.02.20
revision		
revision		

NOTES

levels All levels and dimensions to be checked onsite. Any discrepancies to be reported to Cooney Architects. Do not scale off this drawing. Use figured dimensions only.

This drawing is to be read in conjunction with all other relevant Engineering and Architectural drawings and specifications. General structure only. To be cross referenced with all associated Engineers drawings.

copyright This drawing and design is copyright, and may not be reproduced without Cooney Architects permission.

DESIGN TEAM

PLANNING APPLICATION DOCUMENT

CooneyArchitects

project title	Proposed Community Centre, Kilcock, Co. Kildare	drawing no.	18002.P8.451
client	Kildare County Council	drawing title	Proposed Wall Section Details 2
drawn by	BB/LY	scale	1:50 @A3 1:25 @A1
checked by	Fc	date	March 2019

The Old Brewers Club,  
32 The Coombe, Dublin 8

T 01 4533 444 F 01 4533 445

Balleborough Business Centre  
Shercock Road, Balleborough  
Co. Carlow

T 042 8666 211 F 042 8666 633