



# UNIT 3B

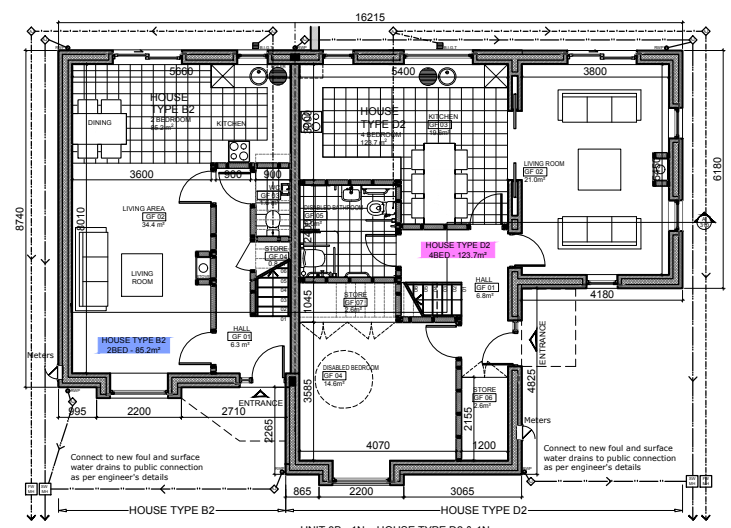

UNIT 3B - 1No. HOUSE TYPE D2 & 1No. HOUSE TYPE B2  
PROPOSED GROUND FLOOR PLAN  
Scale 1:100

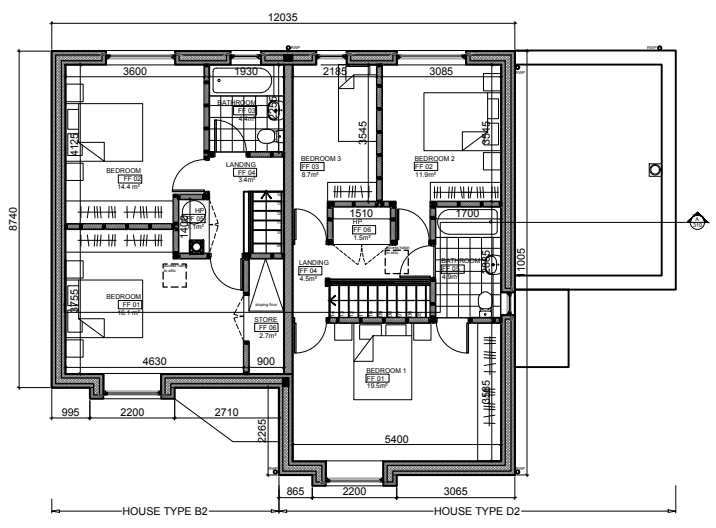


UNIT 3B - 1No. HOUSE TYPE D2 & 1No. HOUSE TYPE B2  
PROPOSED GROUND FLOOR PLAN  
Scale 1:100



UNIT 3B  
PROPOSED FRONT-SIDE ELEVATION  
Scale 1:100



UNIT 3B  
PROPOSED FRONT-SIDE ELEVATION  
Scale 1:100

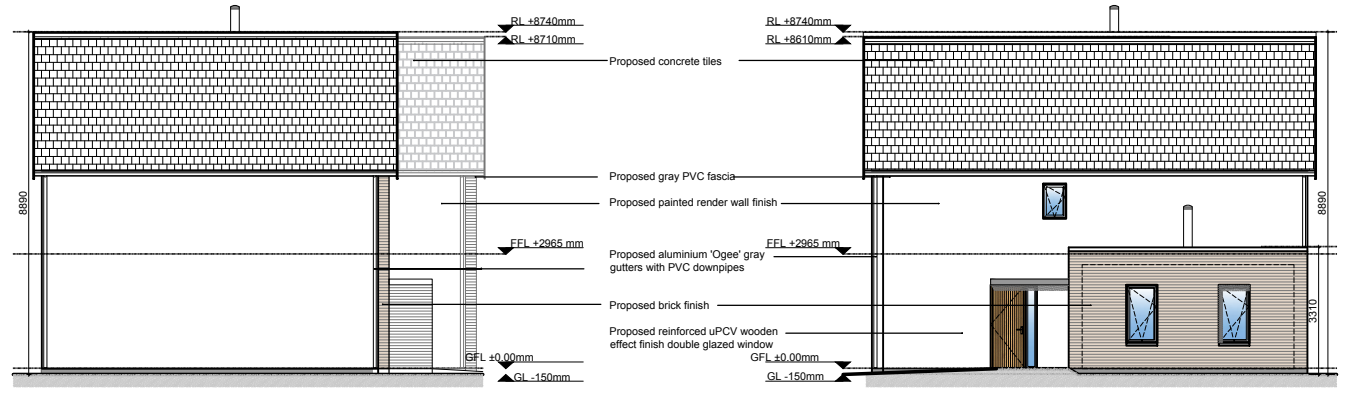

UNIT 3B  
PROPOSED SIDE ELEVATION  
Scale 1:100

UNIT 3B  
PROPOSED REAR ELEVATION  
Scale 1:100



UNIT 3B  
PROPOSED SECTION A  
Scale 1:100

## GENERAL NOTES

THIS DRAWING HAS BEEN PREPARED FOR THE FOLLOWING PURPOSES ONLY:  
**PART 8 PLANNING**  
IT SHOULD NOT BE USED, NOR INFORMATION CONTAINED THEREIN BE RELIED UPON, FOR ANY OTHER PURPOSE WHATSOEVER.  
ALL DRAWINGS TO BE READ IN CONJUNCTION WITH ALL OTHER CONSULTANTS DRAWINGS ARCHITECTS TO BE INFORMED IMMEDIATELY OF ANY DISCREPANCIES BEFORE WORK PROCEEDS

## DIMENSIONS

FIGURED DIMENSIONS ONLY TO BE TAKEN FROM THIS DRAWING.  
ALL DIMENSIONS TO BE CHECKED ON SITE.  
ARCHITECTS TO BE INFORMED IMMEDIATELY OF ANY DISCREPANCIES BEFORE WORK PROCEEDS.

## COPYRIGHT

THIS DRAWING AND ANY DESIGN HEREON IS COPYRIGHT OF DEATON LYSAGHT ARCHITECTS AND MUST NOT BE REPRODUCED IN WHOLE OR IN PART WITHOUT THEIR EXPRESS WRITTEN CONSENT.

## SPECIFICATIONS

- NOTE:**
- UNIT 3A - 1NO. 2 BED HOUSE TYPE B1 & 1NO. 4 BED HOUSE TYPE D1
  - UNIT 3B - 1NO. 2 BED HOUSE TYPE B2 & 1NO. 4 BED HOUSE TYPE D2
  - UNIT 4 - 3NO. 2 BED HOUSES TYPE B2
  - GARDEN STORE NOT INCLUDED IN STORE AREA BELOW
  - NORTH POINT AS PER SITE PLAN

## HOUSE TYPE B1/B2 - 2 BED

ROOM NO.	ROOM NAME	AREA [m <sup>2</sup> ]
GF 01	HALL	6.3
GF 02	LIVING AREA	34.4
GF 03	WC	1.6
GF 04	STORE	0.8
FF 01	BEDROOM	16.1
FF 02	BEDROOM	14.4
FF 03	BATHROOM	4.4
FF 04	LANDING	3.4
FF 05	HP	1.1
FF 06	STORE	2.7
<b>TOTAL:</b>		<b>85.2</b>

## HOUSE TYPE D1/D2 - 4 BED

ROOM NO.	ROOM NAME	AREA
GF 01	HALL	6.8
GF 02	LIVING ROOM	21.0
GF 03	KITCHEN / DINING	19.6
GF 04	DISABLED BEDROOM	14.6
GF 05	DISABLED BATHROOM	6.0
GF 06	STORE	2.1
GF 07	STORE	2.6
FF 01	BEDROOM 1	19.5
FF 02	BEDROOM 2	11.9
FF 03	BEDROOM 3	8.7
FF 04	LANDING	4.5
FF 05	BATHROOM	4.9
FF 06	HP	1.5
<b>TOTAL:</b>		<b>123.7</b>

NOT TO SCALE



**DRAWING TITLE:**  
UNIT 3B - PROPOSED PLANS ELEVATIONS & SECTION

**PROJECT:**  
RESIDENTIAL DEVELOPMENT AT DUNMURRY RISE, BISHOPSLAND, KILDARE, CO. KILDARE

**CLIENT:**  
KILDARE COUNTY COUNCIL

SCALE: 1:100	DATE: FEB/2017	REV: --
DRAWING NO: 1617-PP-350	DRAWN BY: MF	CHECKED BY: ML
		DATE: A1

## DEATON LYSAGHT ARCHITECTS

44 SOUTH RICHMOND ST.  
DUBLIN 2, IRELAND.  
TEL: +353 1 4754960  
FAX: +353 1 4754961  
E-MAIL: mail@diarch.ie

