
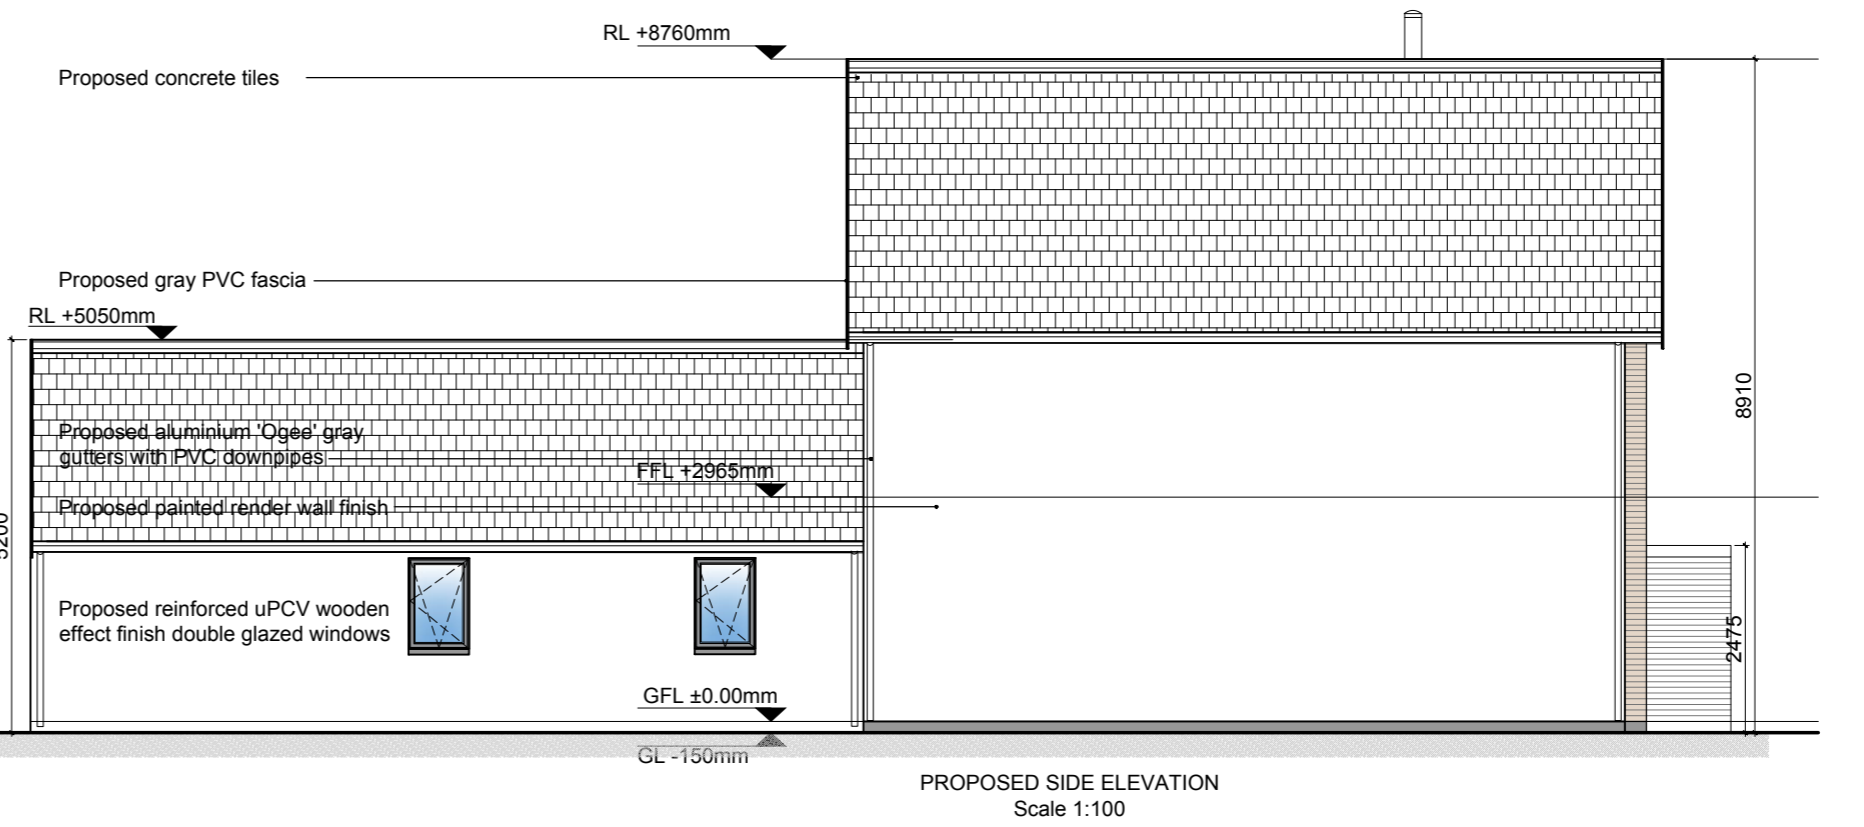
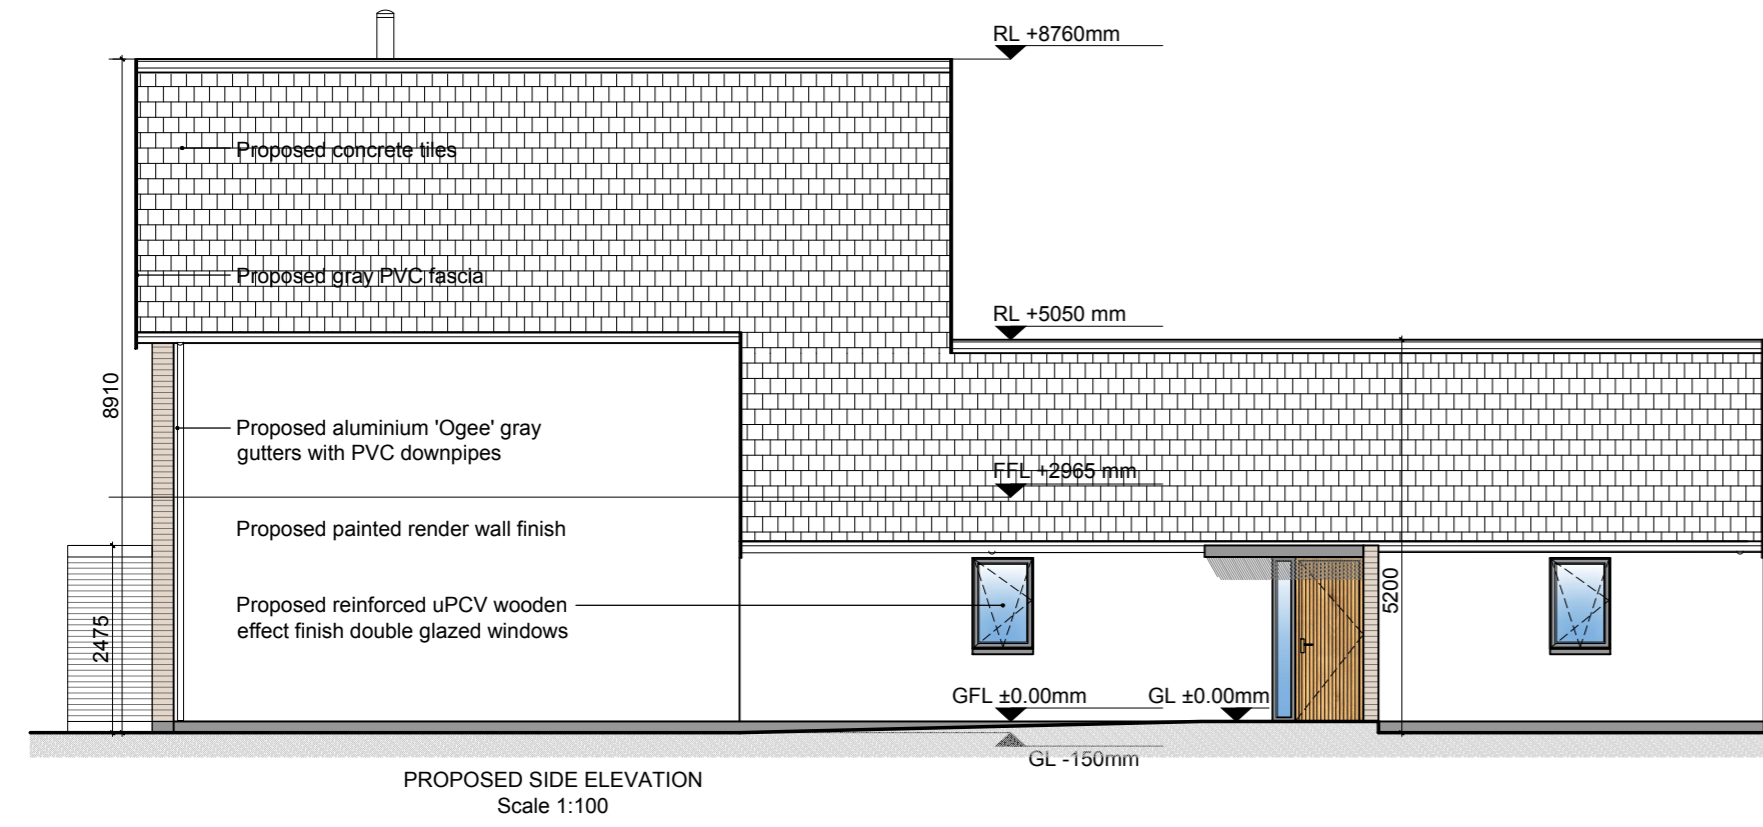
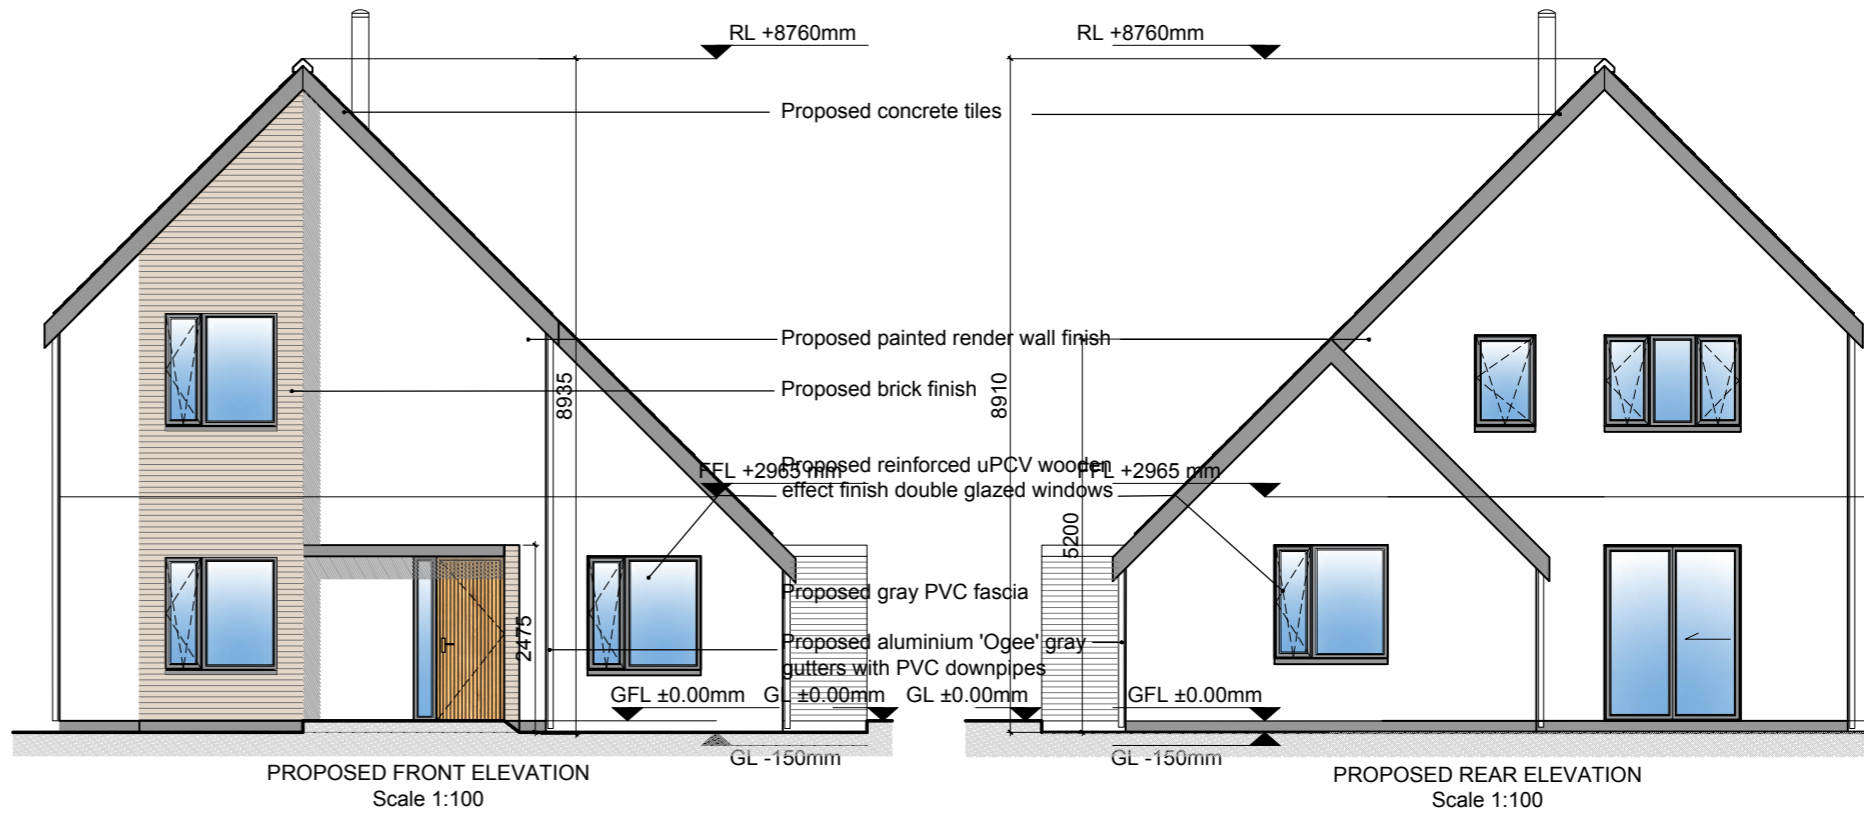
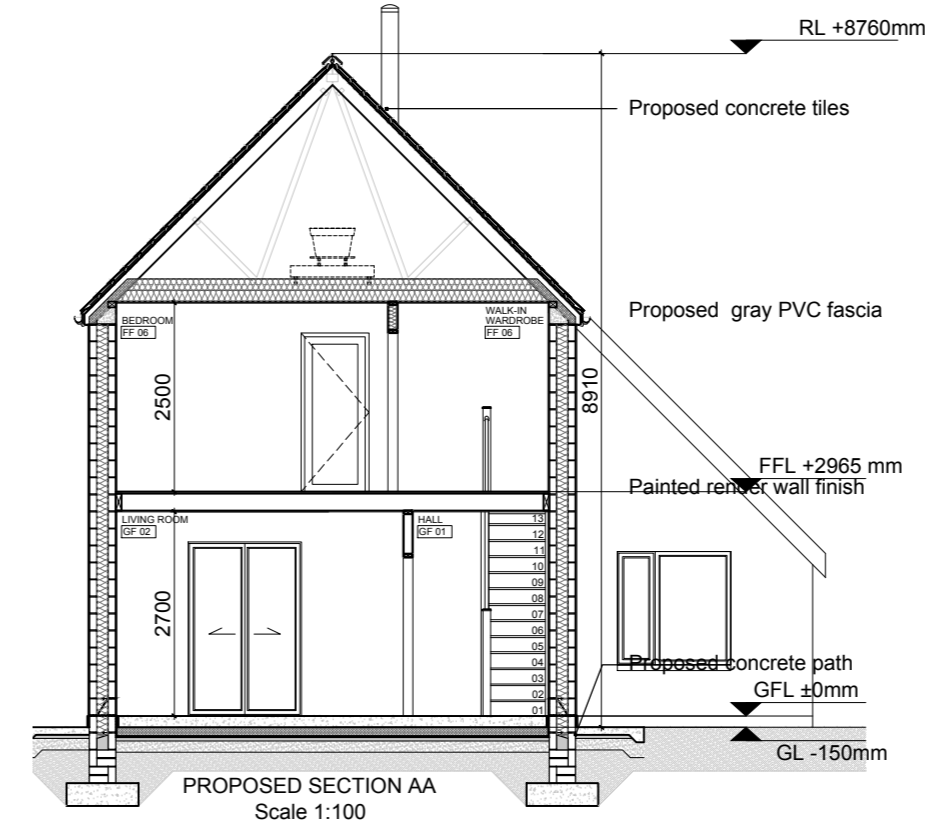
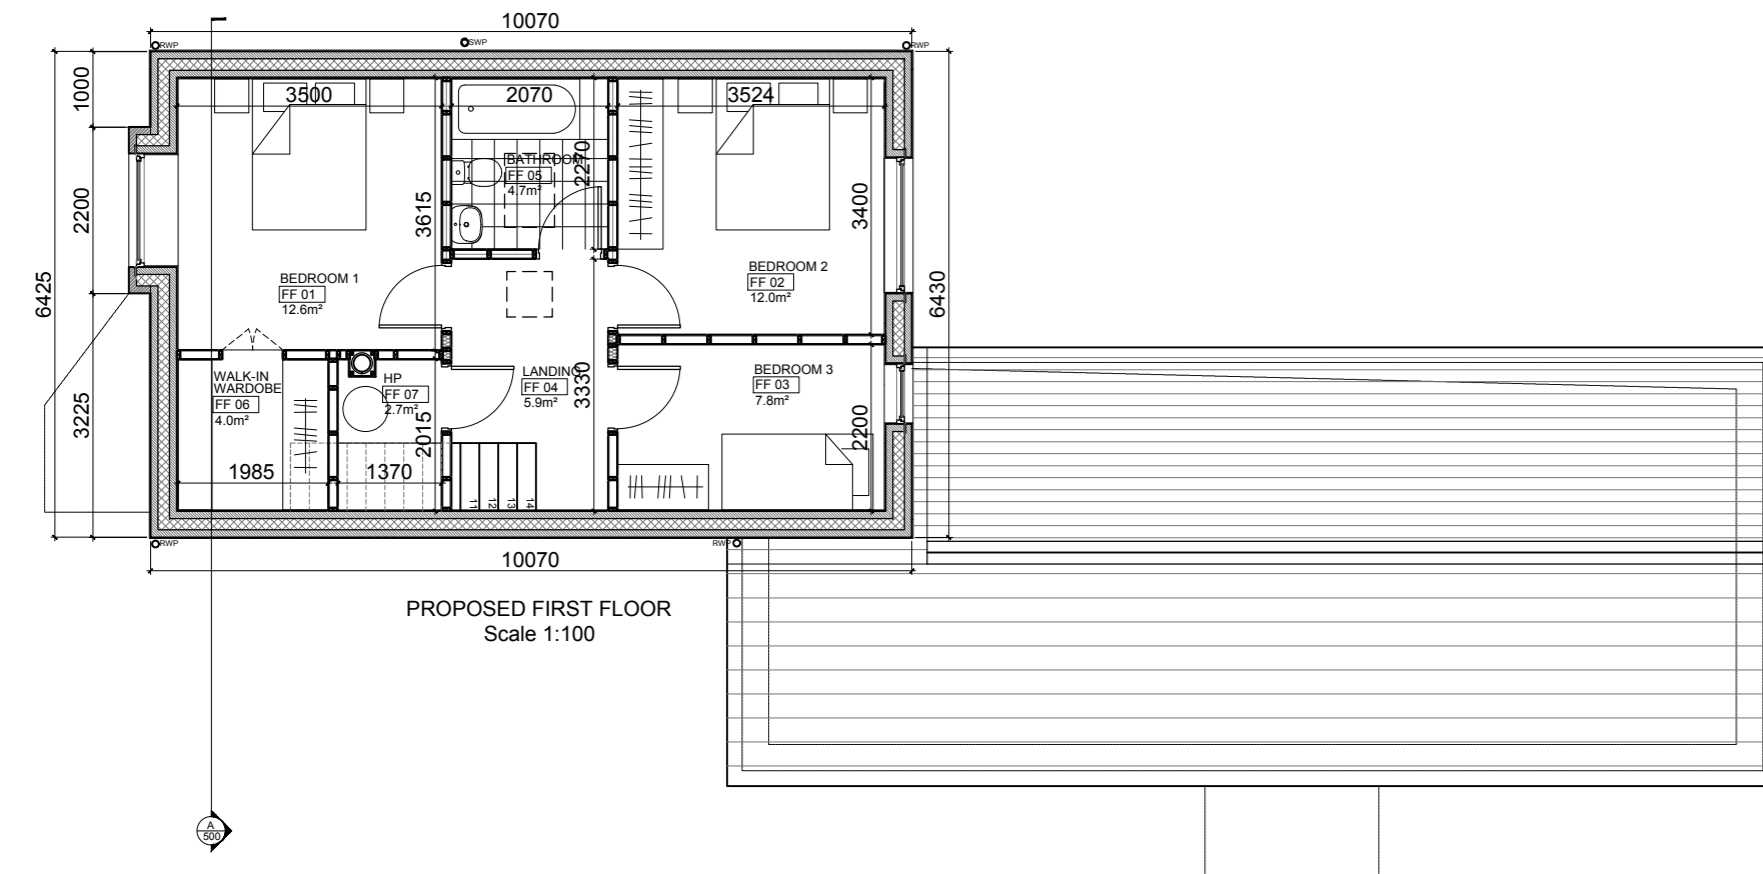


# HOUSE E

Connect to new foul and surface water drains to public connection as per engineer's details

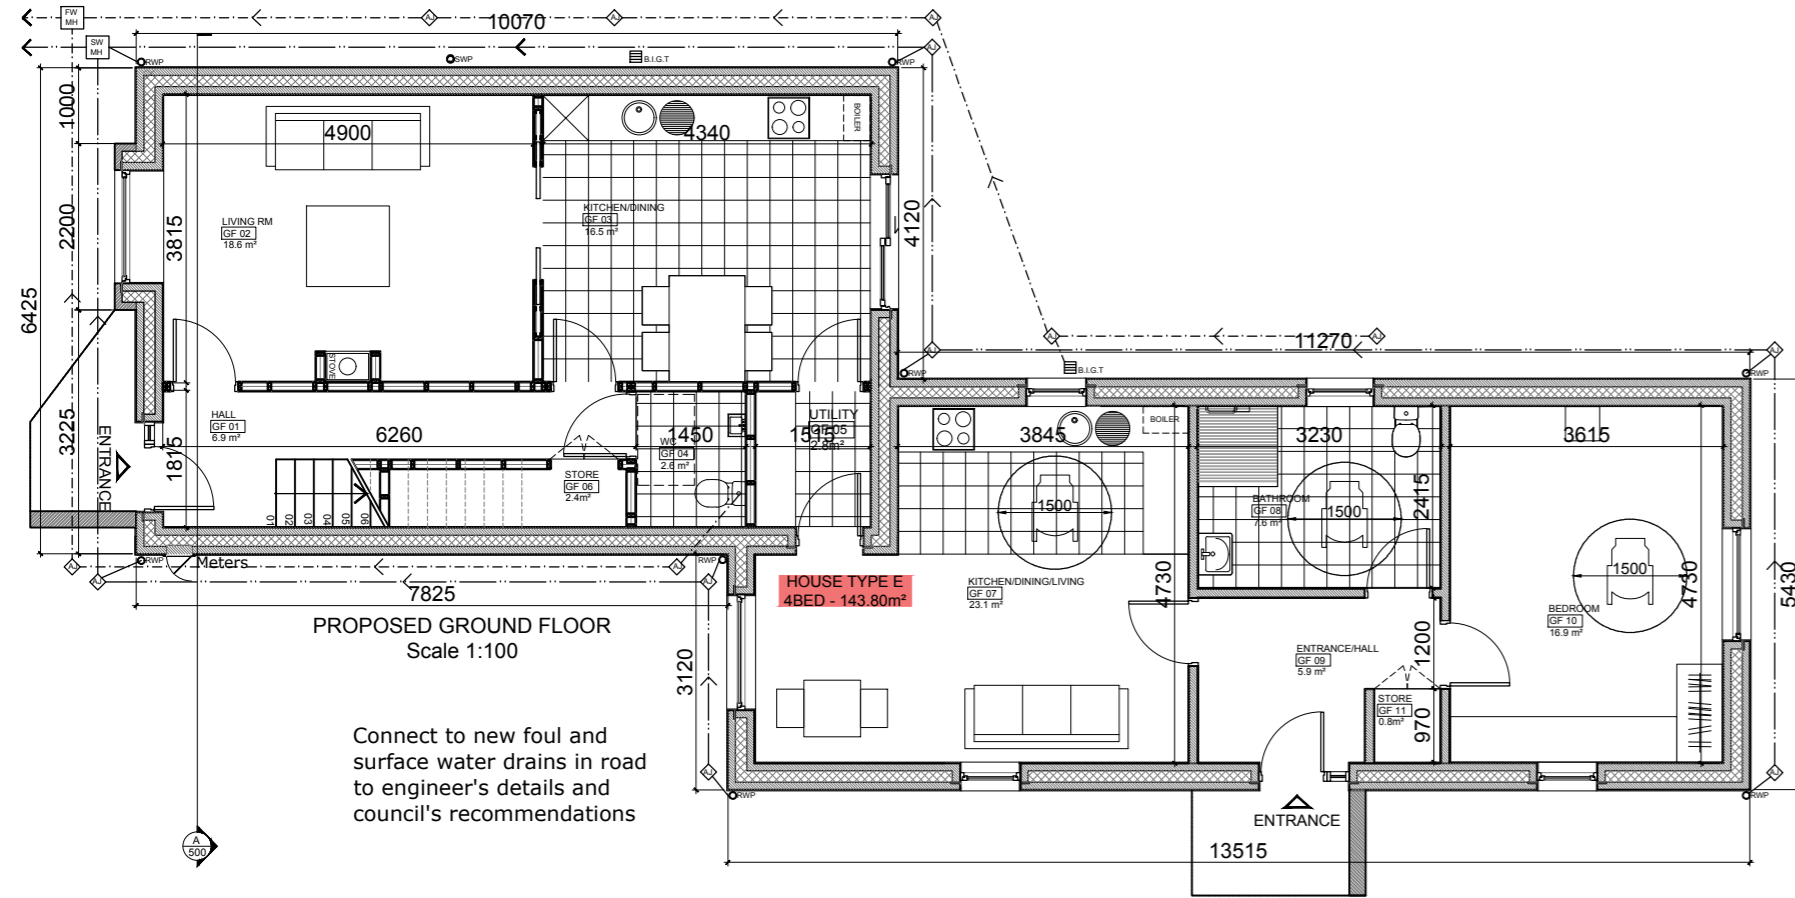

## GENERAL NOTES

THIS DRAWING HAS BEEN PREPARED FOR THE FOLLOWING PURPOSES ONLY:

## PART 8 PLANNING

IT SHOULD NOT BE USED, NOR INFORMATION CONTAINED THEREIN BE RELIED UPON, FOR ANY OTHER PURPOSE WHATSOEVER.

ALL DRAWINGS TO BE READ IN CONJUNCTION WITH ALL OTHER CONSULTANTS DRAWINGS ARCHITECTS TO BE INFORMED IMMEDIATELY OF ANY DISCREPANCIES BEFORE WORK PROCEEDS

## DIMENSIONS

FIGURED DIMENSIONS ONLY TO BE TAKEN FROM THIS DRAWING.

ALL DIMENSIONS TO BE CHECKED ON SITE.

ARCHITECTS TO BE INFORMED IMMEDIATELY OF ANY DISCREPANCIES BEFORE WORK PROCEEDS.

## © COPYRIGHT

THIS DRAWING AND ANY DESIGN HEREON IS COPYRIGHT OF DEATON LYSAGHT ARCHITECTS AND MUST NOT BE REPRODUCED IN WHOLE OR IN PART WITHOUT THEIR EXPRESS WRITTEN CONSENT.

## SPECIFICATIONS

## HOUSE TYPE E - 4 BED

ROOM NO.	ROOM NAME	AREA [m <sup>2</sup> ]
GF 01	HALL	6.90
GF 02	LIVING ROOM	18.60
GF 03	KITCHEN / DINING	16.50
GF 04	WC	2.60
GF 05	UTILITY	2.80
GF 06	STORE	2.40
GF 07	KITCHEN/DINING/LIVING	23.10
GF 08	ENTRANCE/HALL	5.90
GF 09	BATHROOM	7.60
GF 10	BEDROOM	16.90
GF 11	STORE	0.80
FF 01	BEDROOM 1	12.60
FF 02	BEDROOM 2	12.00
FF 03	BEDROOM 3	7.80
FF 04	LANDING	5.90
FF 05	BATHROOM	4.70
FF 06	WALK-IN WARDORBE	4.00
FF 07	HP	2.70
<b>TOTAL:</b>		<b>143.80</b>

NOTE:  
- GARDEN STORE NOT INCLUDED IN STORE AREA ABOVE  
- NORTH POINT AS PER SITE PLAN



## REVISIONS:

NO.	REVISION:	DATE:

DRAWING TITLE:  
**PROPOSED HOUSE E - PLANS, ELEVATIONS AND SECTION AA**

PROJECT:  
RESIDENTIAL DEVELOPMENT  
AT DUNMURRY RISE, BISHOPSLAND  
KILDARE, CO. KILDARE

CLIENT:  
KILDARE COUNTY COUNCIL

SCALE:	DATE:	REV:
1:100	FEB/2017	--
DRAWING NO: 1617-PP-800	DRAWN BY: MF	CHECKED BY: ML
		PAGE: A2

## DEATON LYSAGHT ARCHITECTS

44 SOUTH RICHMOND ST.  
DUBLIN 2, IRELAND.  
TEL: +353 1 4754960  
FAX: +353 1 4754961  
E-MAIL: mail@dlarch.ie

