



Notes:  
 Do not scale from this drawing.  
 Use figured dimensions only.  
 All errors and omissions to be reported to the Architect.  
 This drawing to be read in conjunction with relevant consultant's drawings.  
 All dimensions are in millimetres and all levels are in meters to match Datums unless otherwise noted.  
 Contractor Design responsibility  
 It is noted that there are many elements within the works that require contractor design, and will be subject to certification as part of ECAR - see Preliminary Inspection Plan for clarity on certification required.  
 © This drawing or design may not be reproduced without permission.

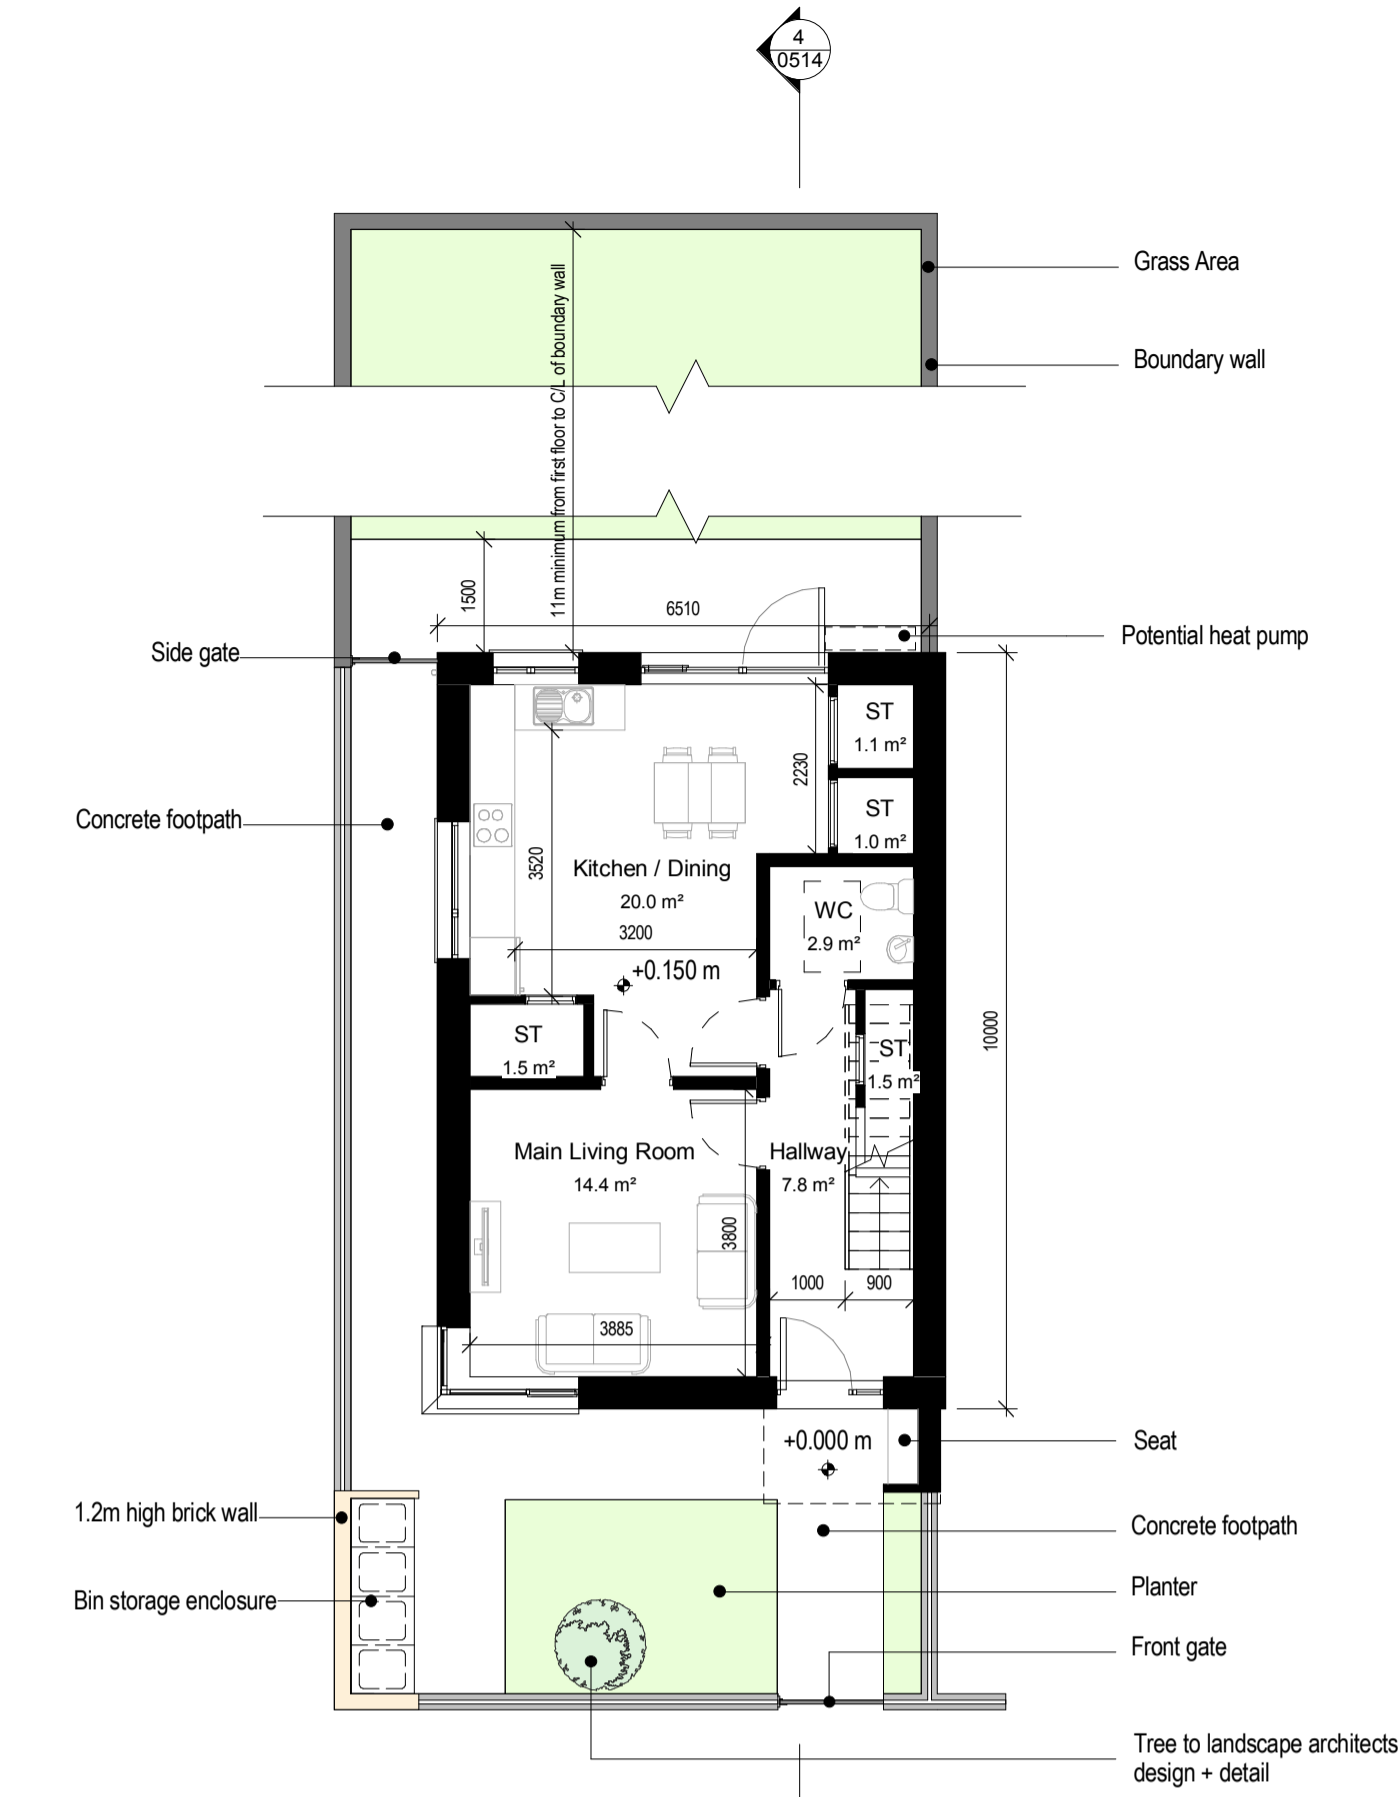


1 Ground Floor Plan  
1:100




2 First Floor Plan  
1:100

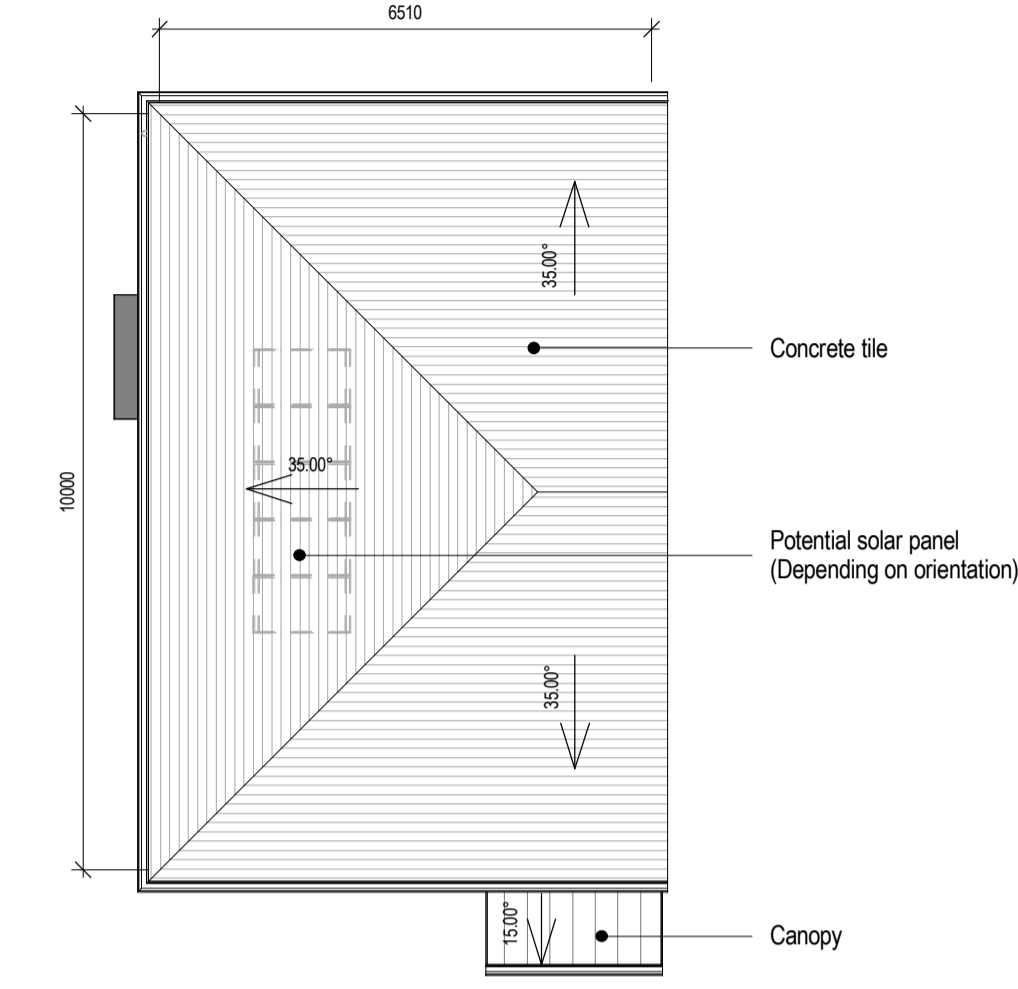


3 Roof Plan  
1:100

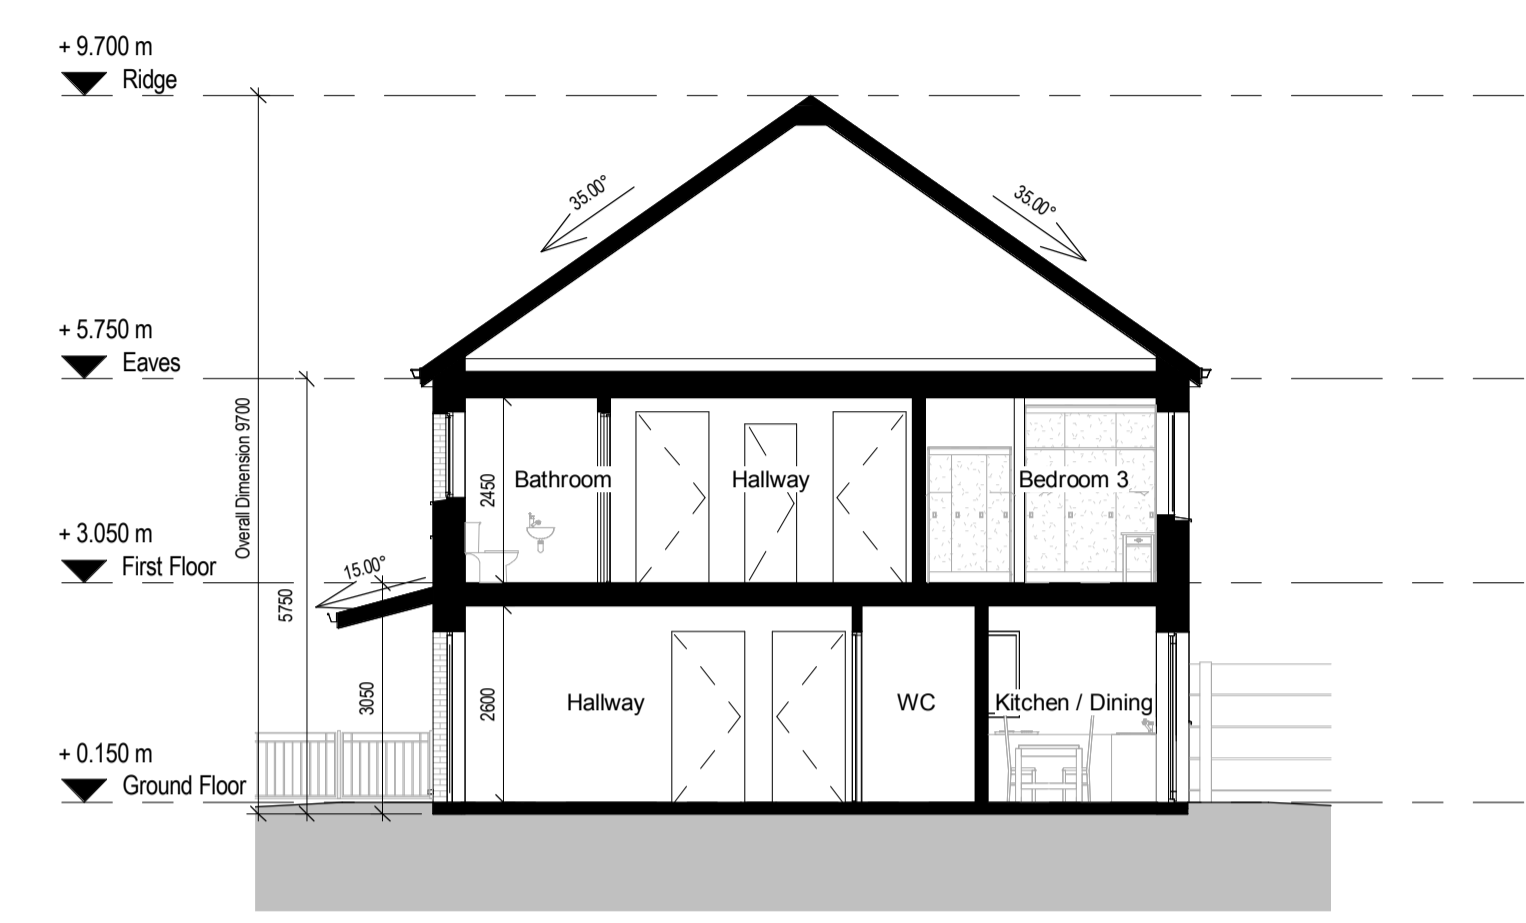


4 Section  
1:100

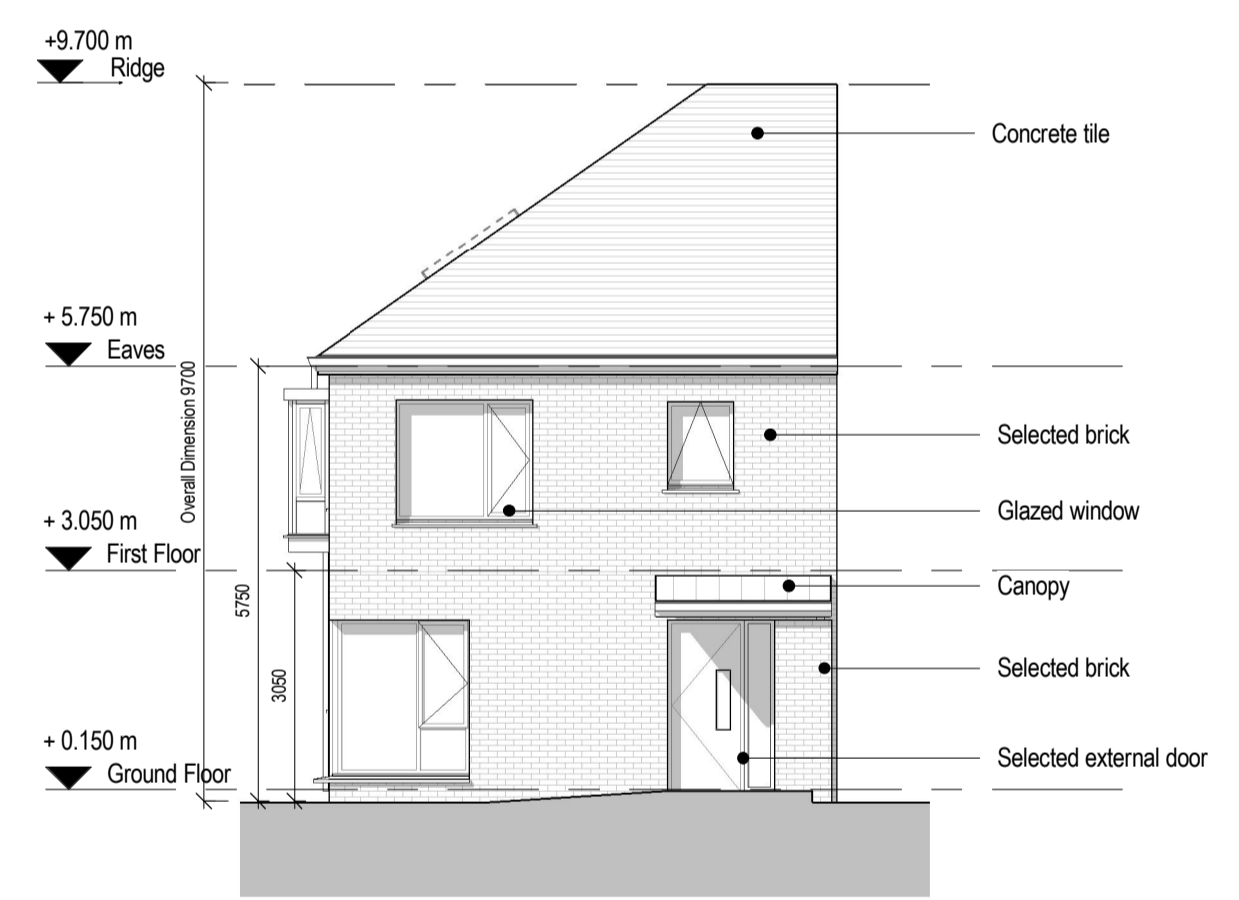

5 Front Elevation  
1:100

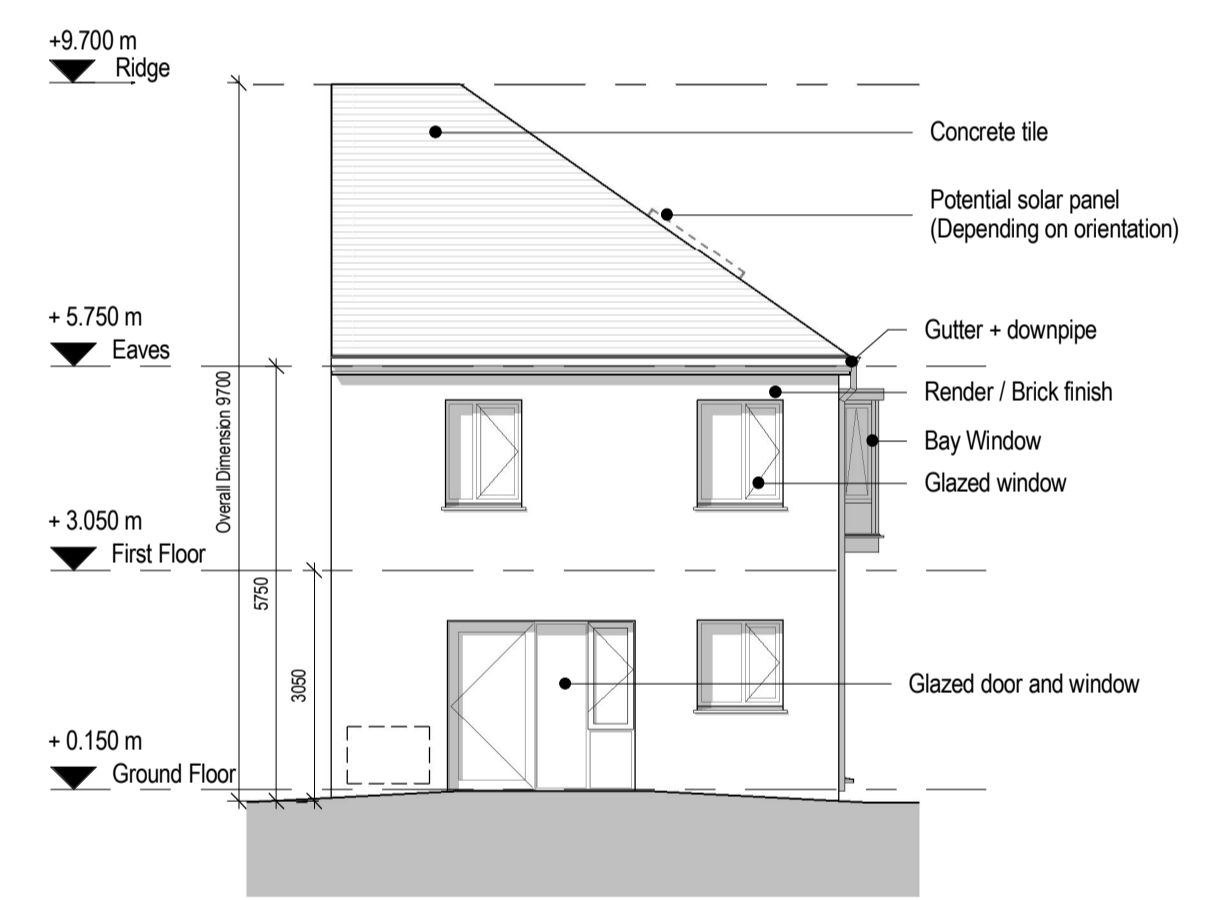

6 Rear Elevation  
1:100

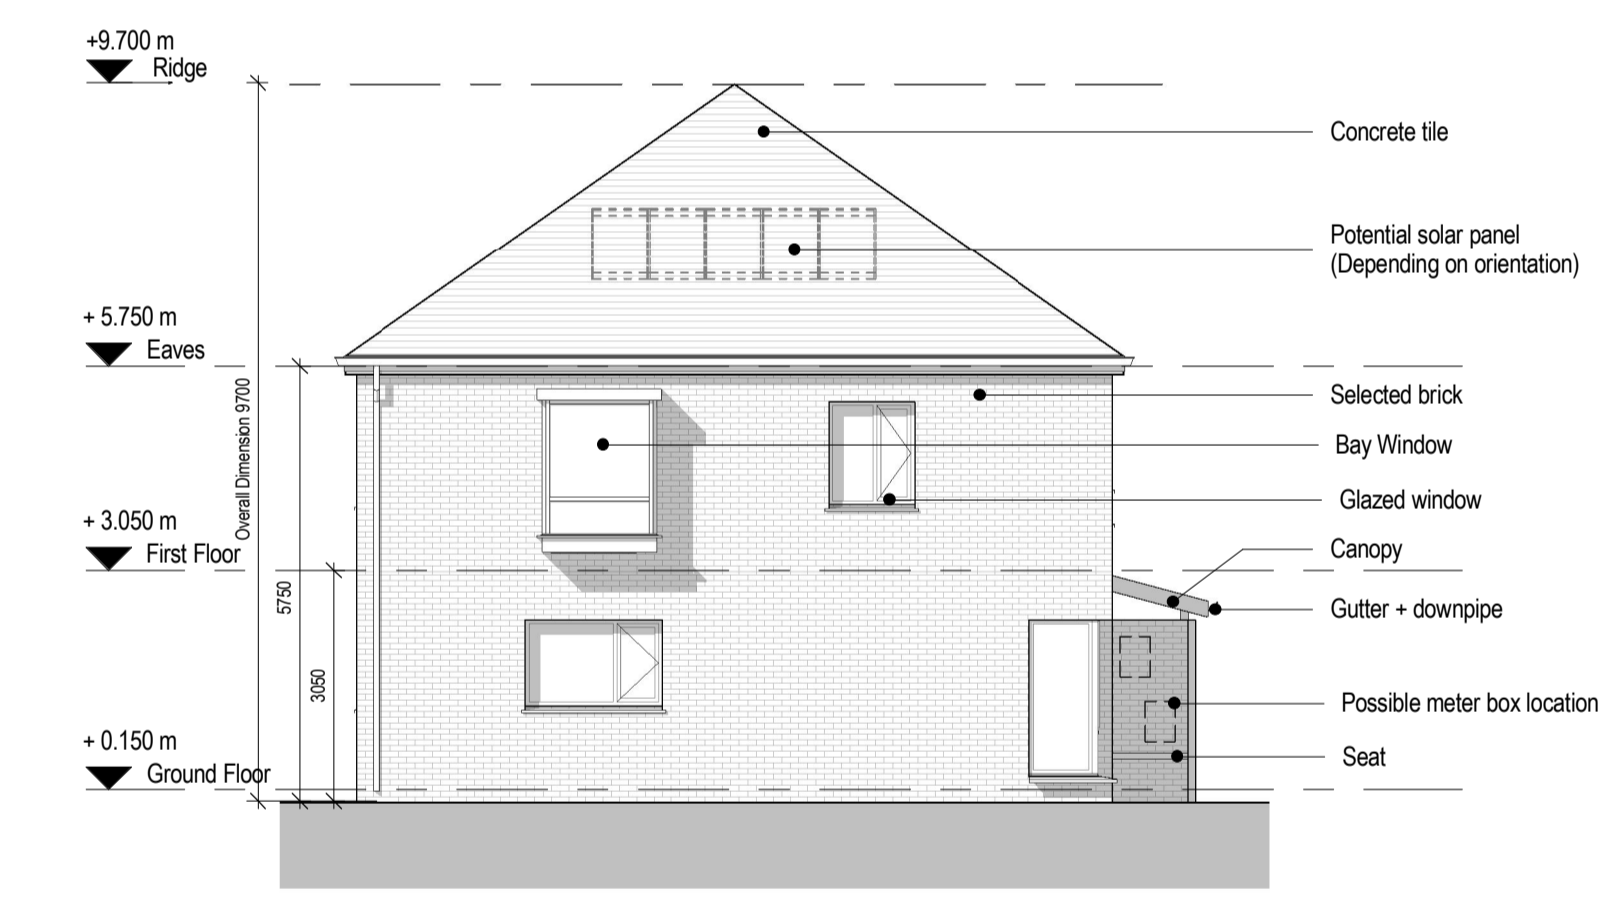

7 Side Elevation  
1:100

House Type 3D-Gross Internal Area			
Floor Level	Proposed Area	Kildare CC Area Min.	DoHPCLG Area Min.
Ground Floor	53.5 m <sup>2</sup>		
First Floor	53.5 m <sup>2</sup>		
Total	107.0 m <sup>2</sup>	100.0 m <sup>2</sup>	92.0 m <sup>2</sup>

House Type 3D-Space Provision & Rooms Sizes		
Area Type	Proposed Area	DoHPCLG as per table 5.1
Aggregate Bedroom Area	32.1 m <sup>2</sup>	32.0 m <sup>2</sup>
Aggregate Living Area	34.5 m <sup>2</sup>	34.0 m <sup>2</sup>
Main Living Room	14.4 m <sup>2</sup>	13.0 m <sup>2</sup>

House Type 3D-Storage Provisions			
Area Type	Proposed Area	Kildare CC Area Min.	DoHPCLG Area Min.
Storage	9.4 m <sup>2</sup>	9.0 m <sup>2</sup>	5.0 m <sup>2</sup>

Refer to Site Plan for:

- Finished floor levels to survey datum
- Orientation
- Handing of type for each unit

Unit Number: 16, 27, 62, 68

Refer to Variant Drawing: 0520

Revisions:

Rev	Description	Date	By
1	Issued for Information	17/02/2017	SC
2	Issued for Comment	24/02/2017	CD
3	Issued for Information	21/03/2017	CD
4	Type 3A Variant changed to Type 3D- Issued for Planning	06/04/2017	CD

Project:  
Proposed development of 74 no. residential units at Craddockstown Road, Craddockstown Demesne, Naas, Co. Kildare

Client:  
Kildare County Council

Title:  
House Type 3D-Plans, Section, Elevations

Drawing / Document Name:  
Project Number: 2219 SHB1-CRA-AR-COA-DR-0514

Suitability Status: Code - Description  
S4 - For Stage Approval

Revision:  
P- 4

Scale @ A1  
1:100

Drawn: Sean Colley  
Checked: Leanne Doherty  
Date: Dec 2016

**COADY**  
ARCHITECTS

Mt Pleasant Business Ctr, Ranelagh, Dublin 6, D06 X7P8  
4 Calvary House, Main St, Droimore, Co. Galway, H91 T028  
01 427 6766 | 091 79 8352 | admin@coady.ie | www.coady.ie