


Section A-A 1:100




Rear Elevation 1:100

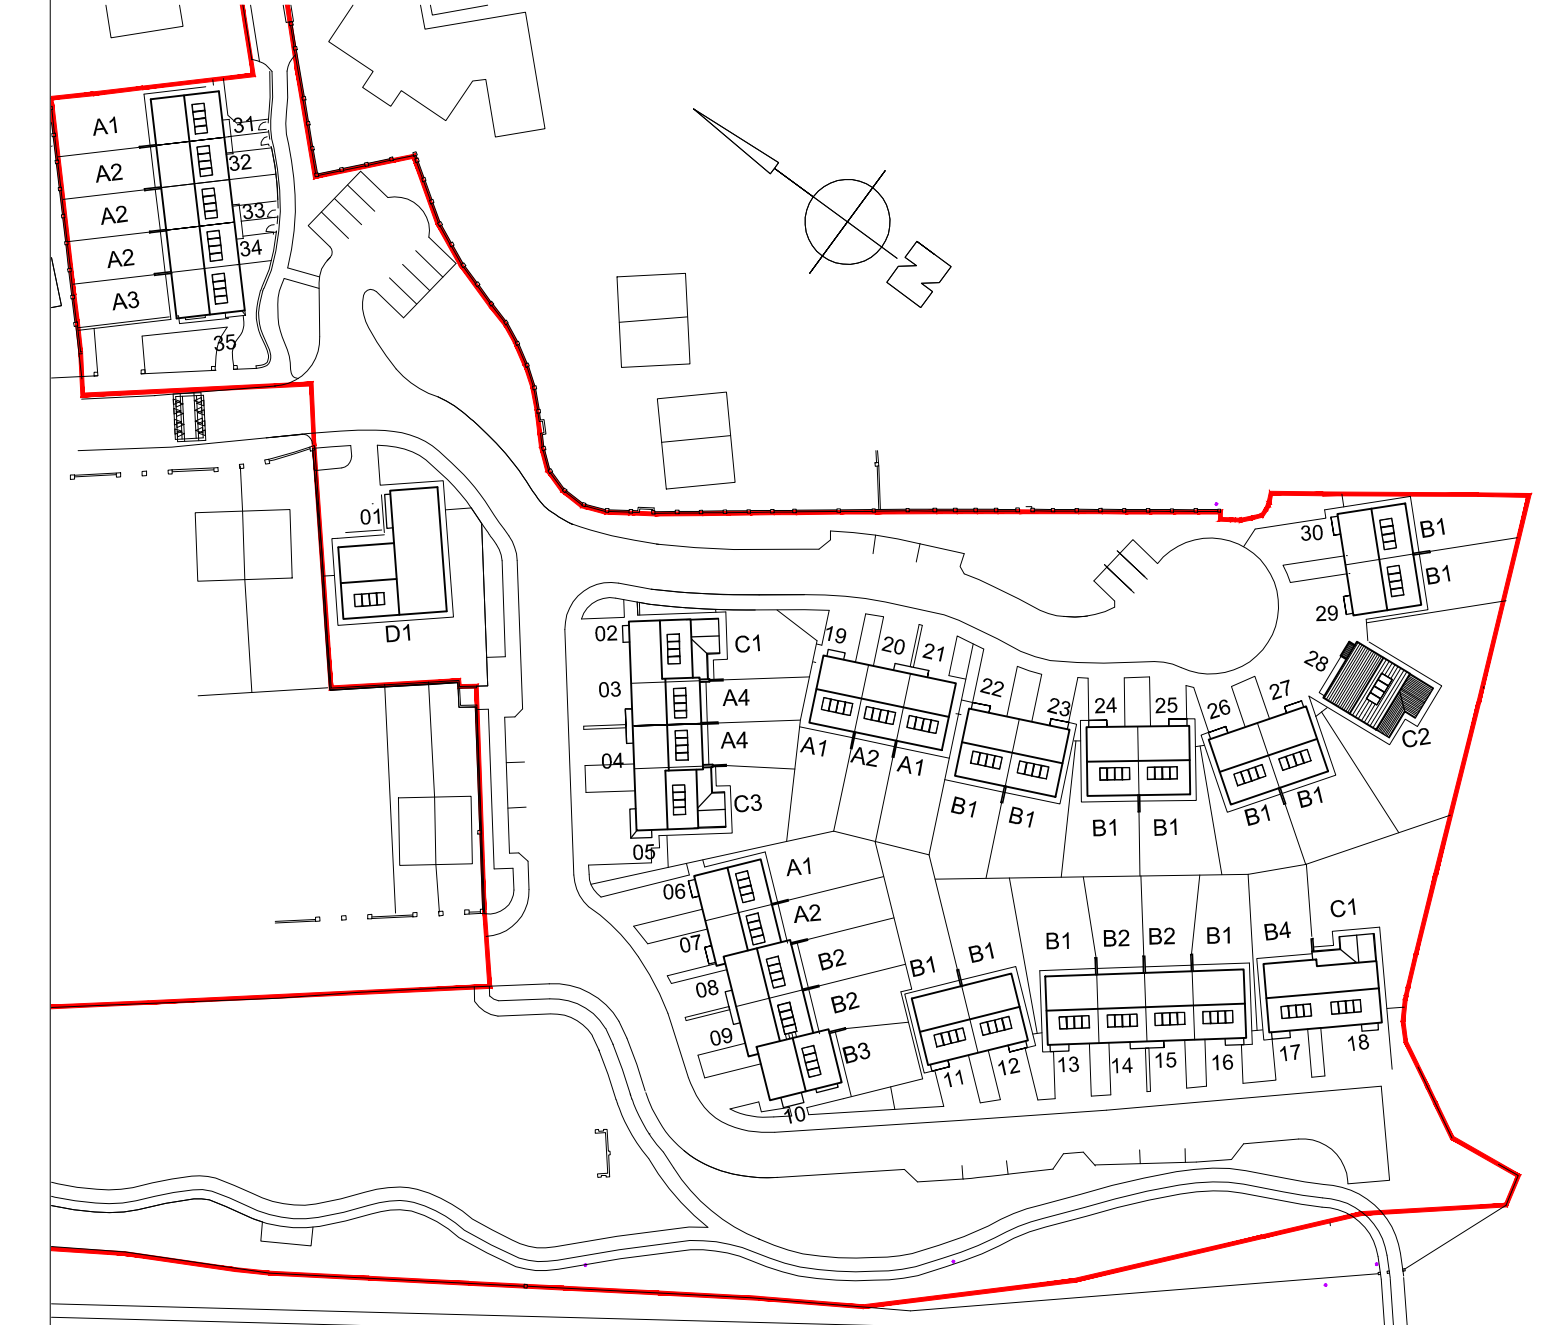


Key Plan


Note: Refer to Keyplan for North Point and Orientation/Location of Units

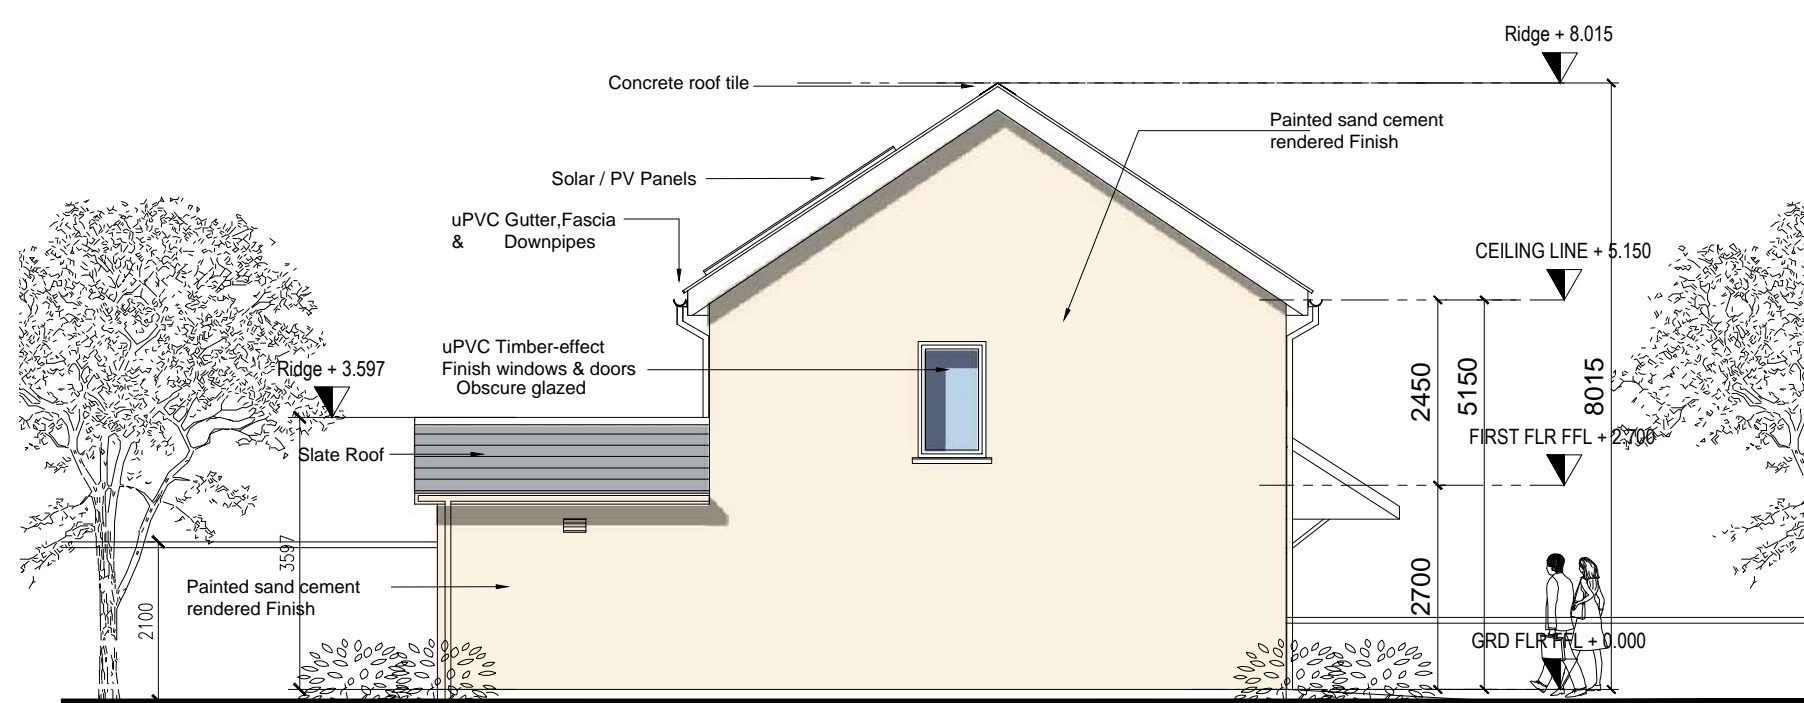


Side Elevation - with side window 1:100

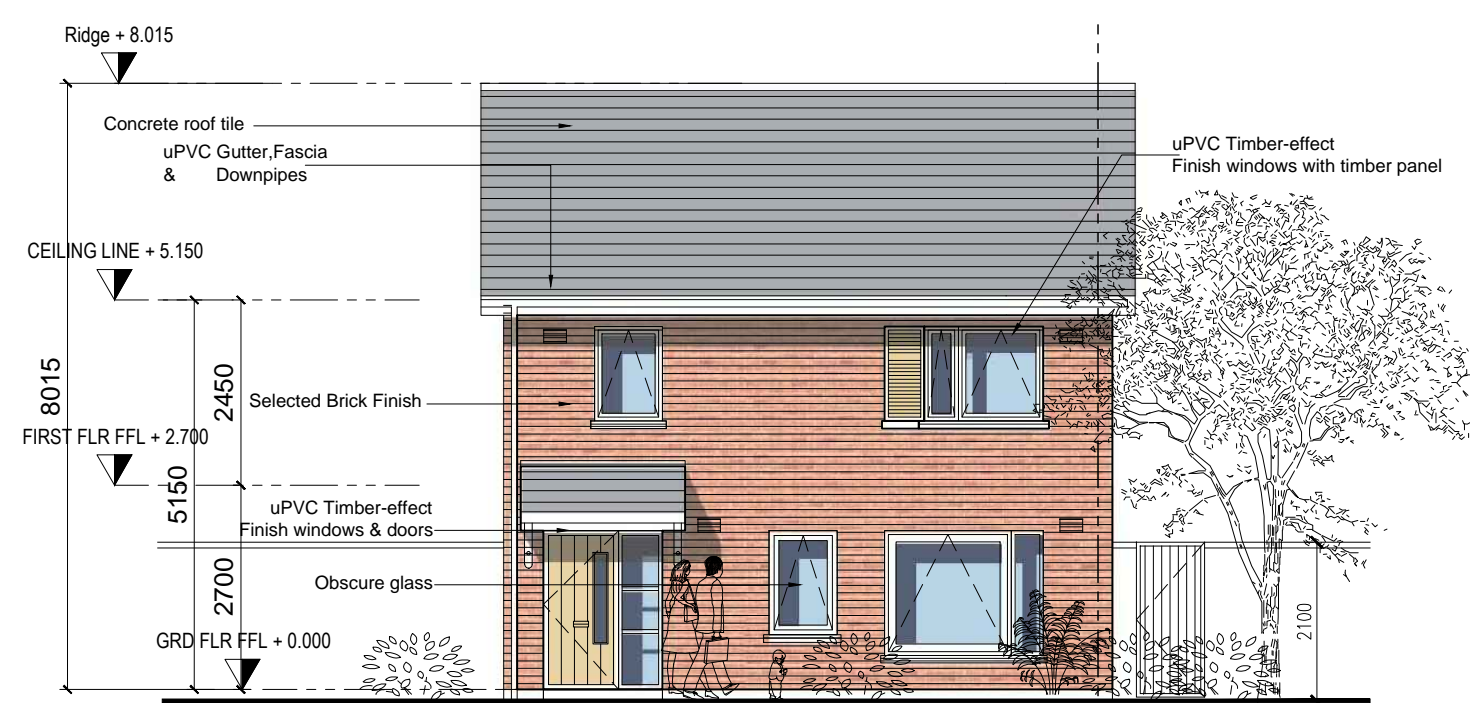


Front Elevation

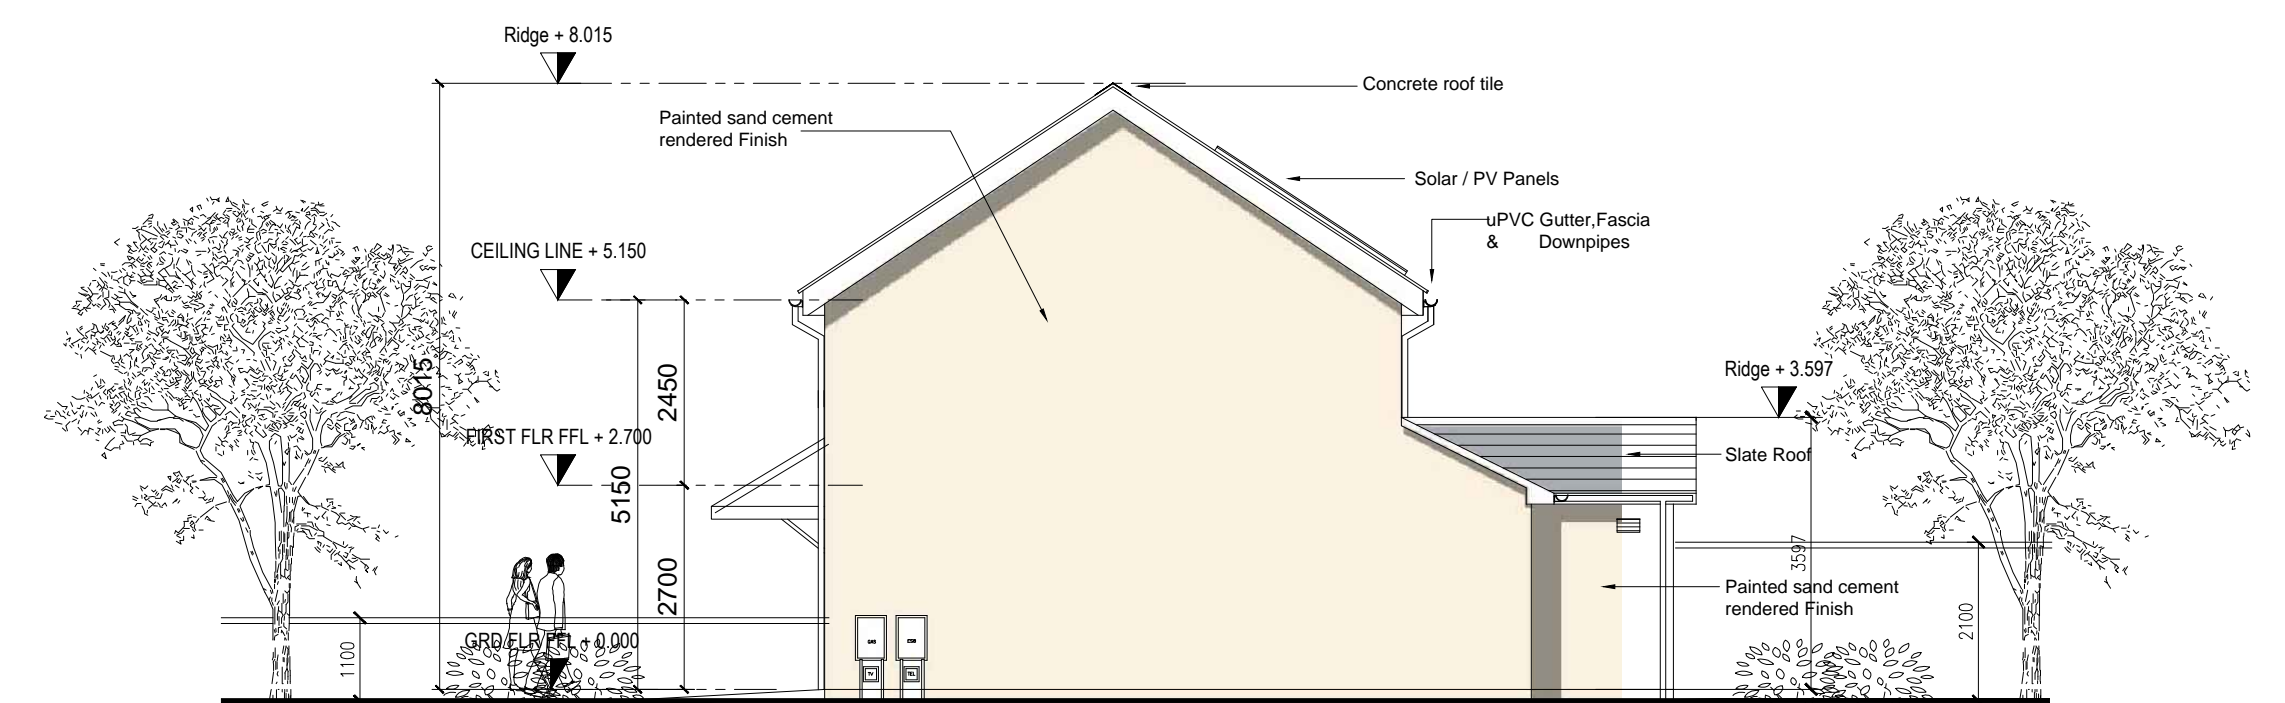


Side Elevation 1:100

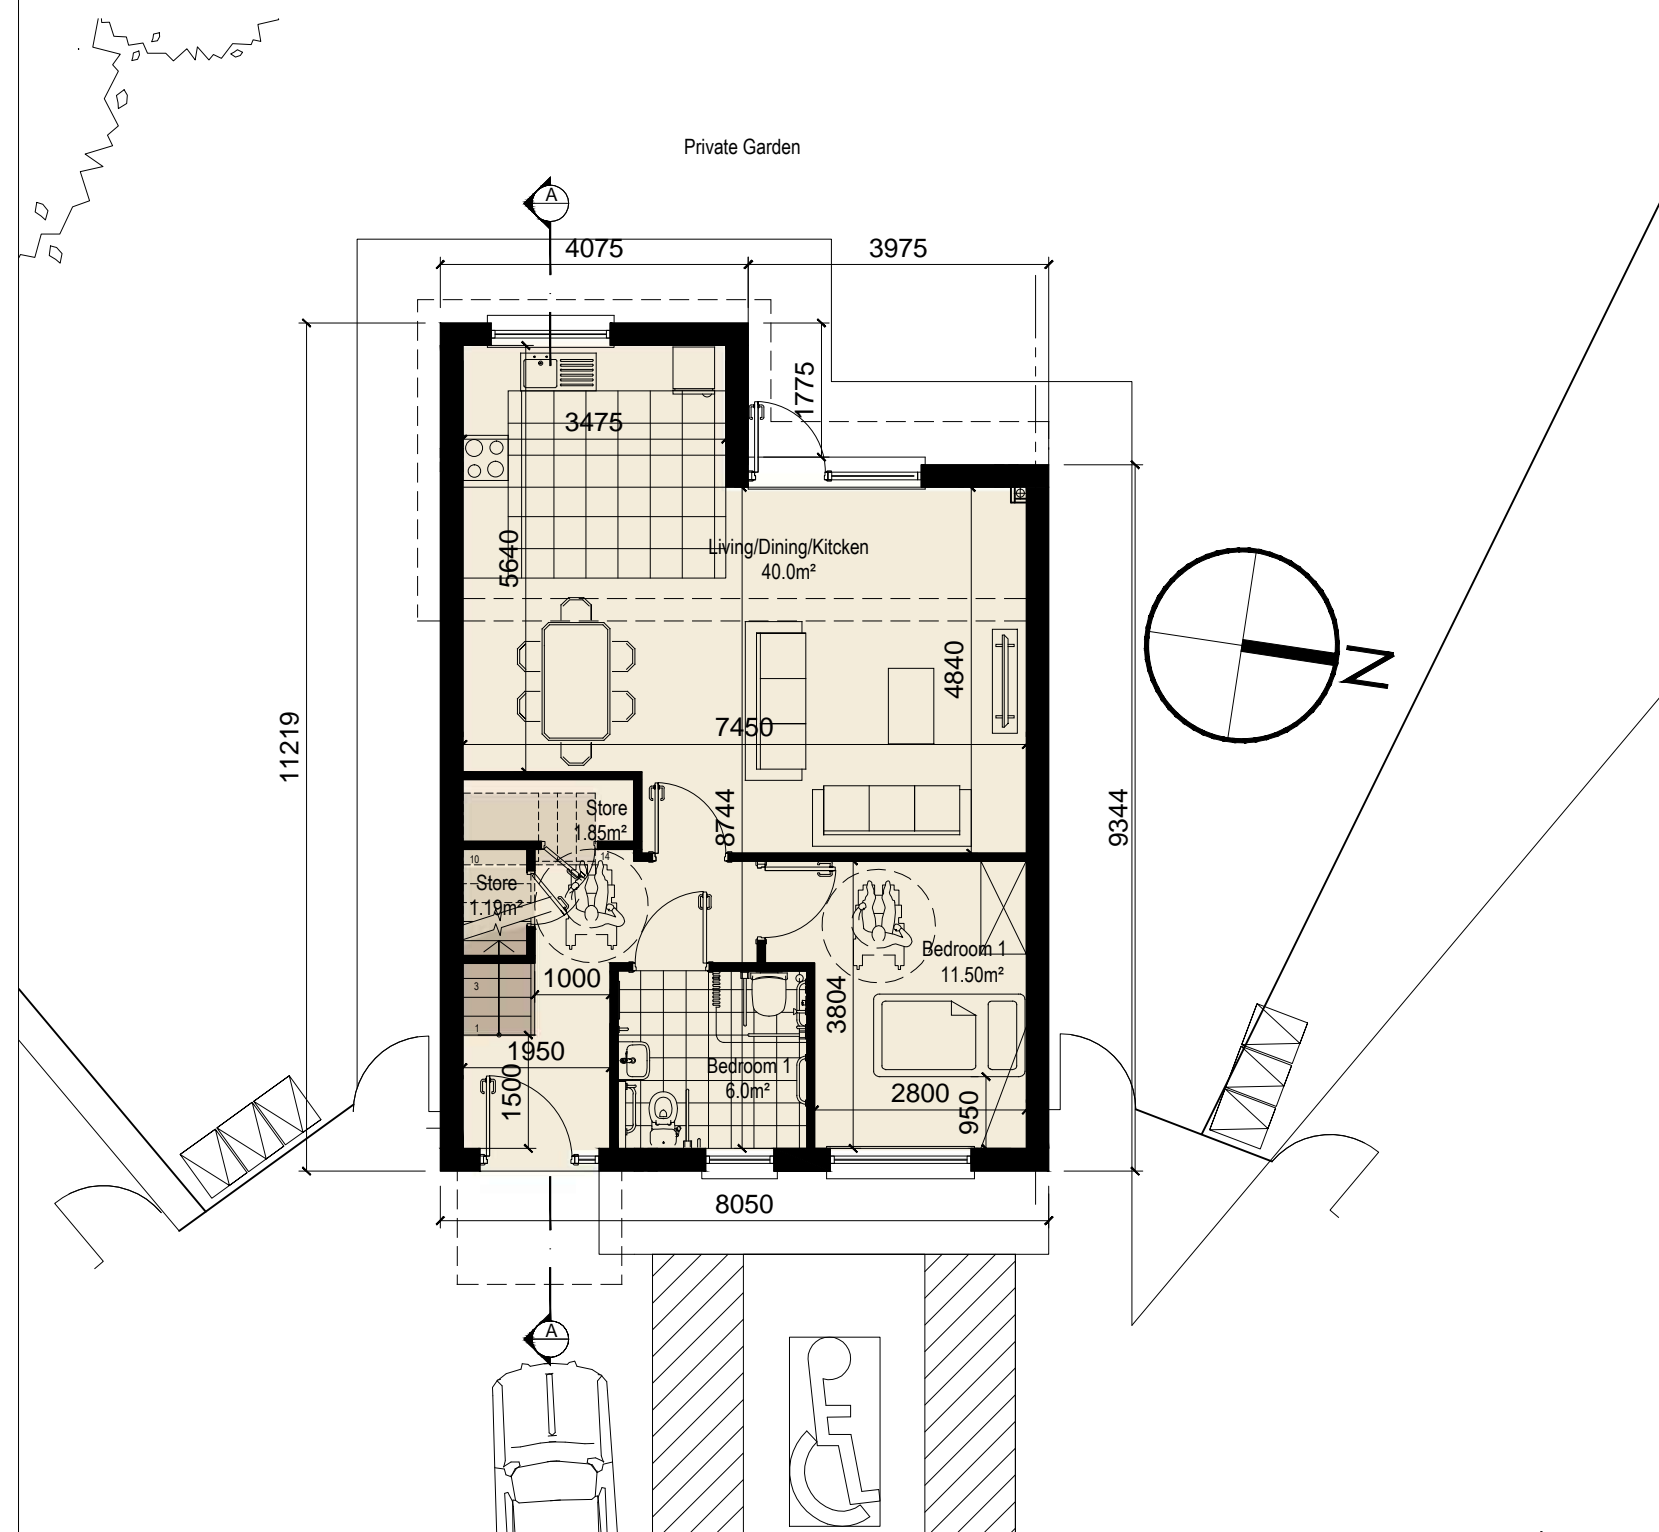

Ground Floor Plan

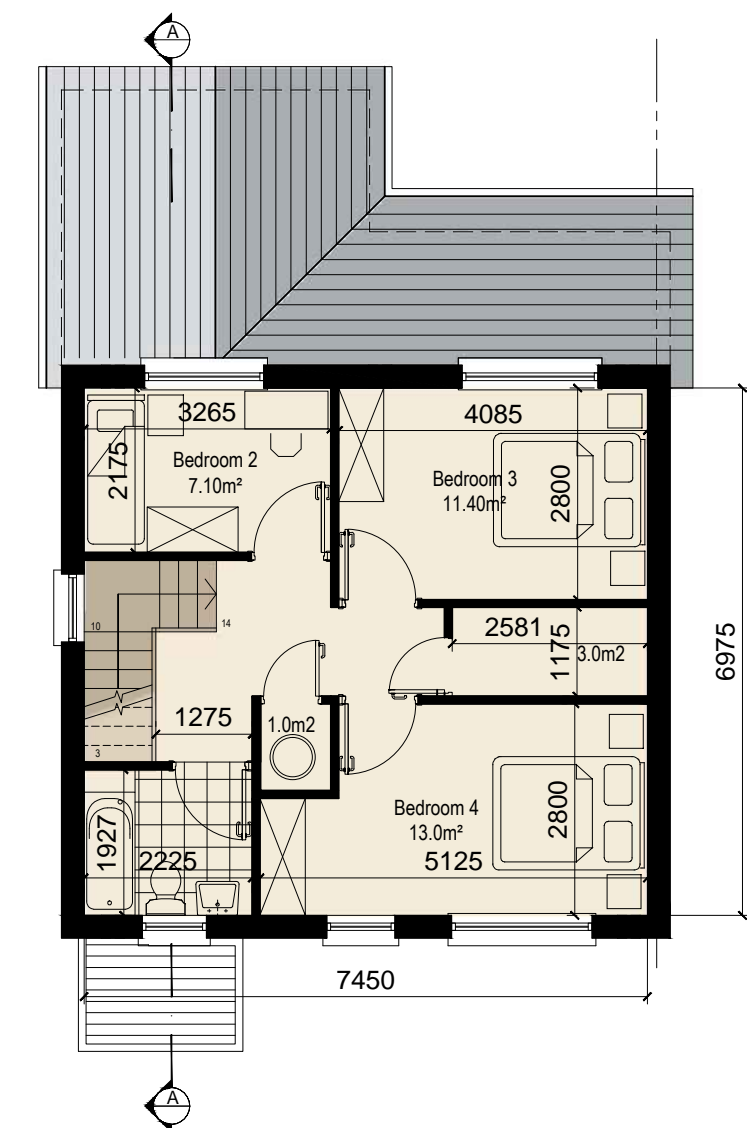

First Floor Plan

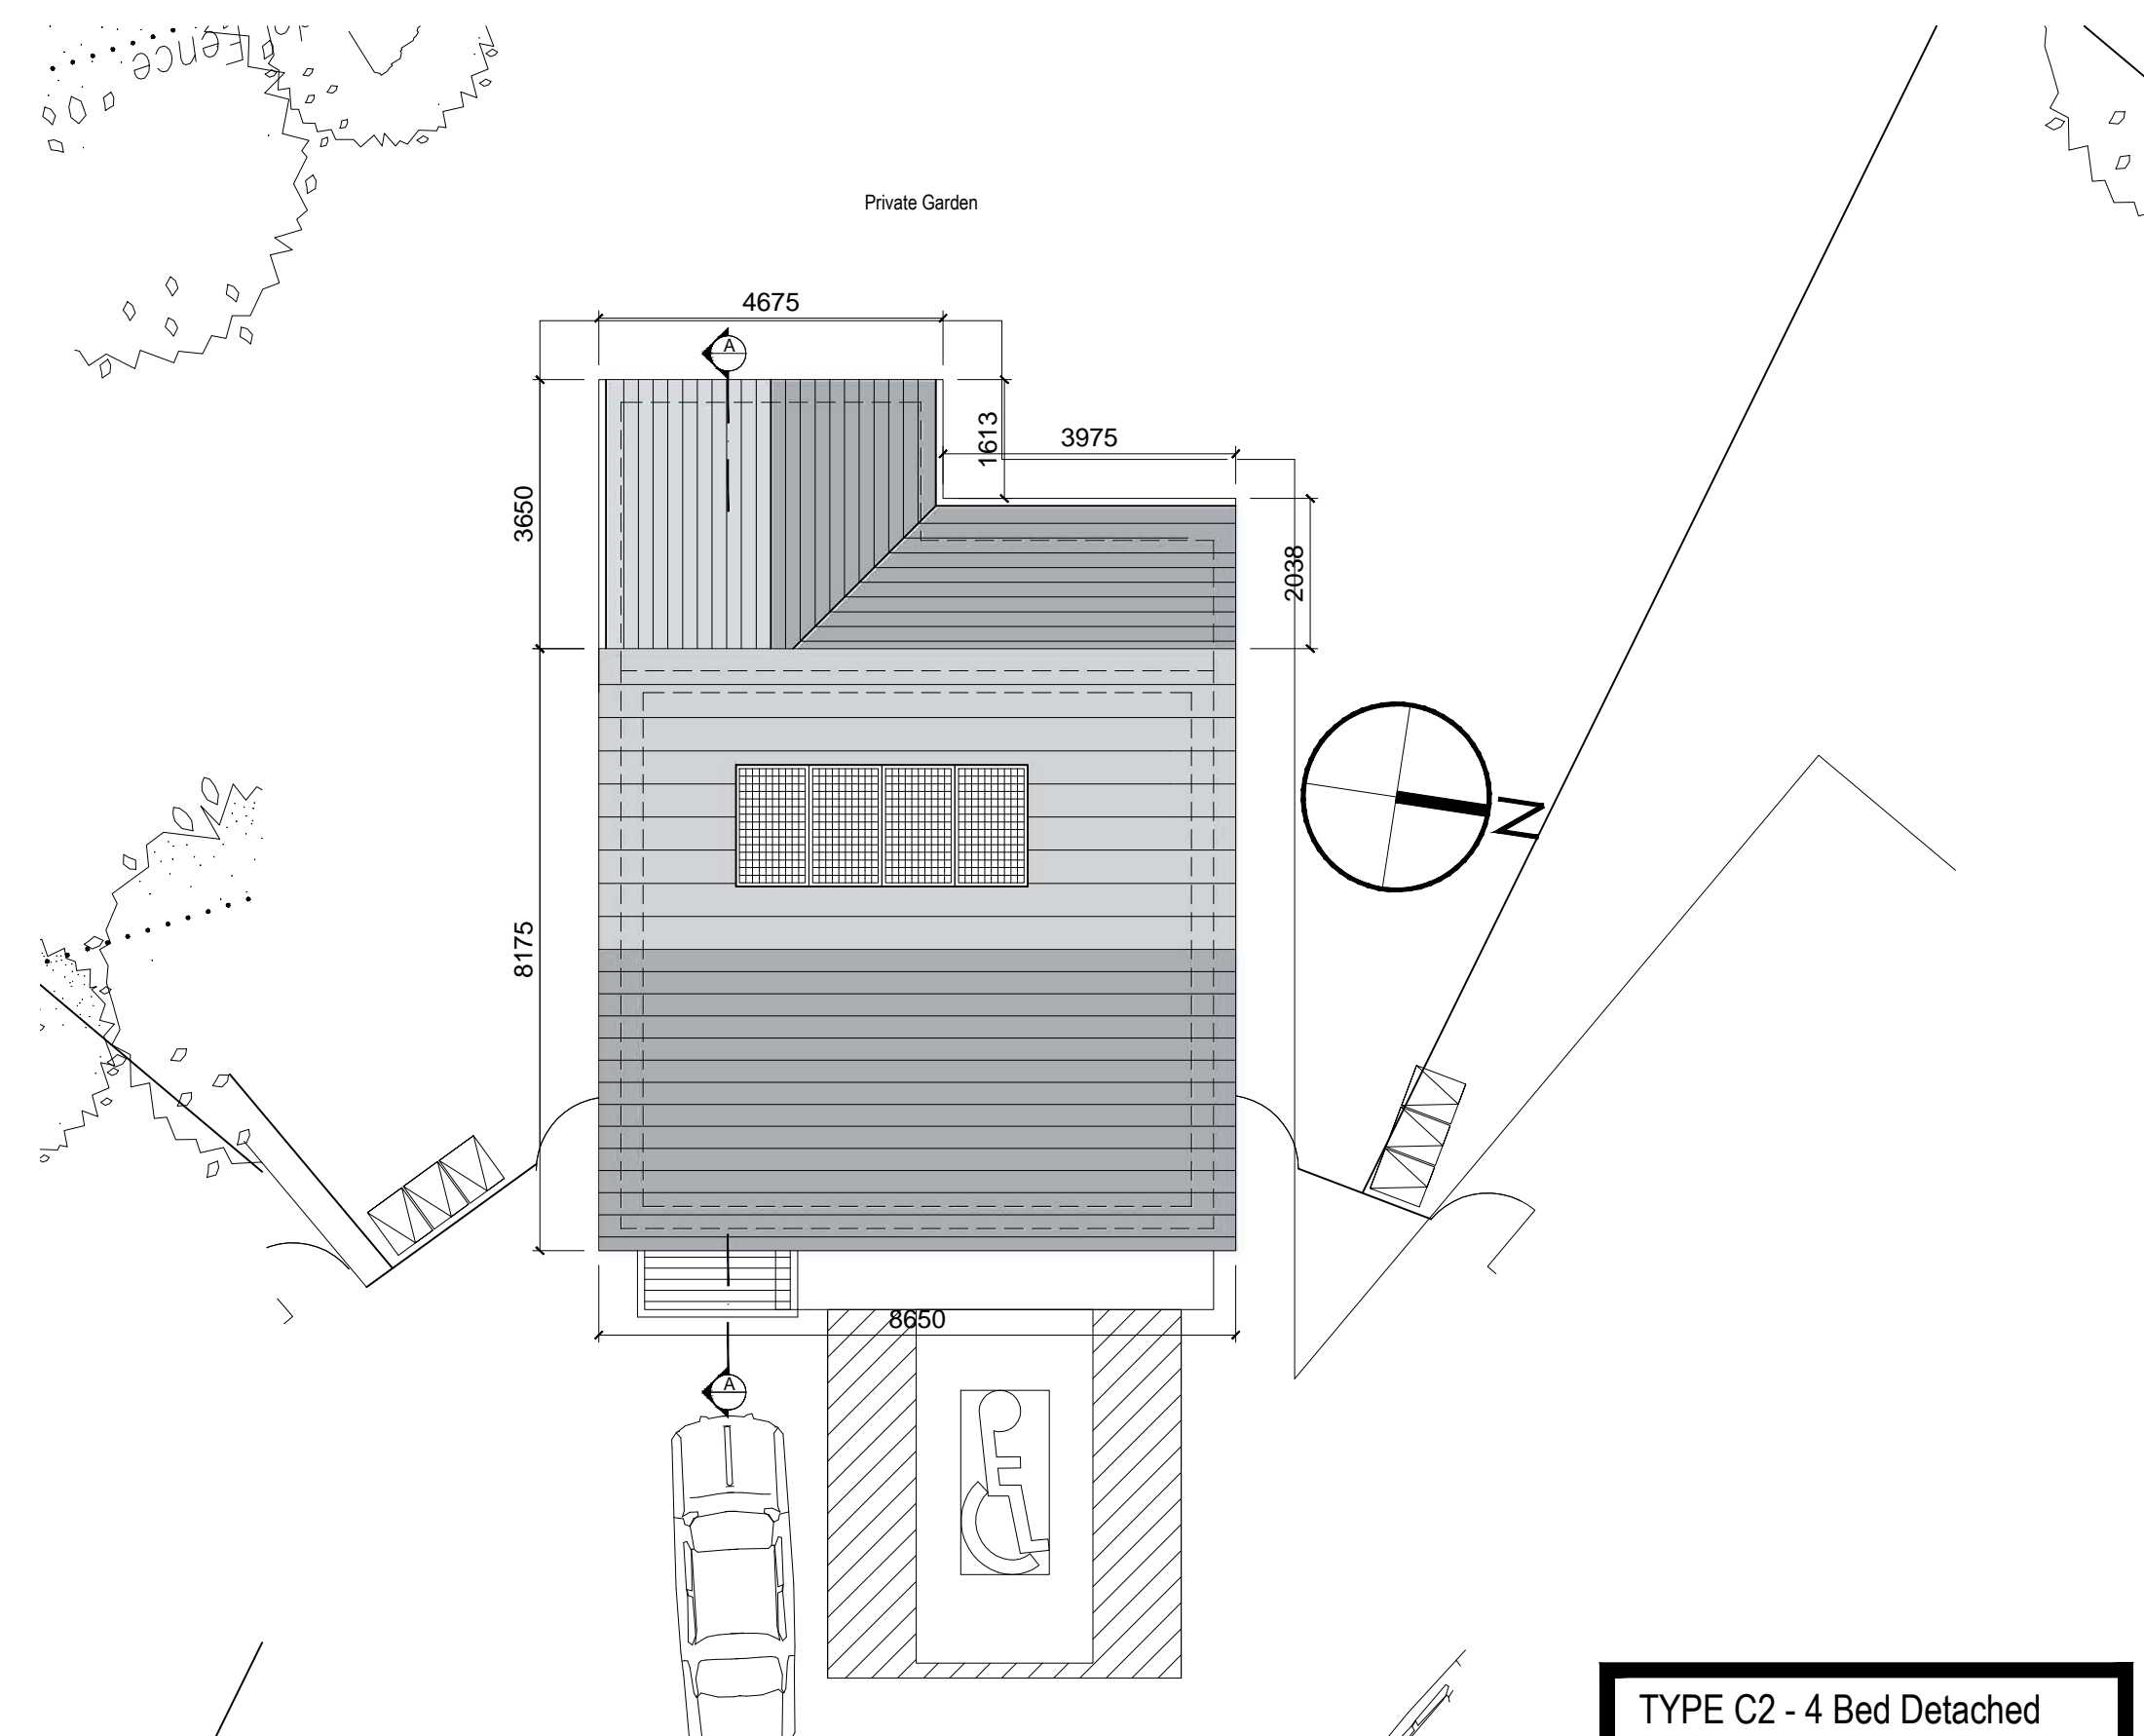

Roof Plan

TYPE C2 - 4 Bed Detached
 Ground Floor = 71.62
 First Floor = 51.96
 Total Area = 123.58 sqm
 min required = 110 sqm

REVISION	DRN	DATE	DRG STATUS
WORK TO FIGURED DIMENSIONS ONLY			1 PRELIMINARY
DO NOT SCALE FROM DRAWINGS			2 PLANNING
ALL DIMENSIONS TO BE CHECKED ON SITE			3 FIRE CERT
REFER ALL DISCREPANCIES TO ARCHITECT FOR DIRECTION			4 TENDER
REFER TO CONSULTANTS DRAWINGS WHERE APPROPRIATE			5 CONSTRUCTION
			6 AS BUILT

Respond
 Housing Association
 HIGH PARK CONVENT,
 GRACE PARK ROAD, DUBLIN 9
 Telephone : 01 818 35790 Facsimile: 01-8087740
 E-mail: info@respond.ie

JOB TITLE
Proposed Development at Flinters Field
 Athy
 Co. Kildare

DRG TITLE
Unit Type C2
4 BED Detached House Unit
Proposed Plans, Sections & Elevations

CLIENT
 Kildare County Council

SCALE	DATE	DRN. BY.	CHECKED
1:100@A1	Mar 2017	AA	AT
1:200@A3			
CAD. REF.	DRG. NO.		REV.
	P16/09/P09		0