




Roof Plan

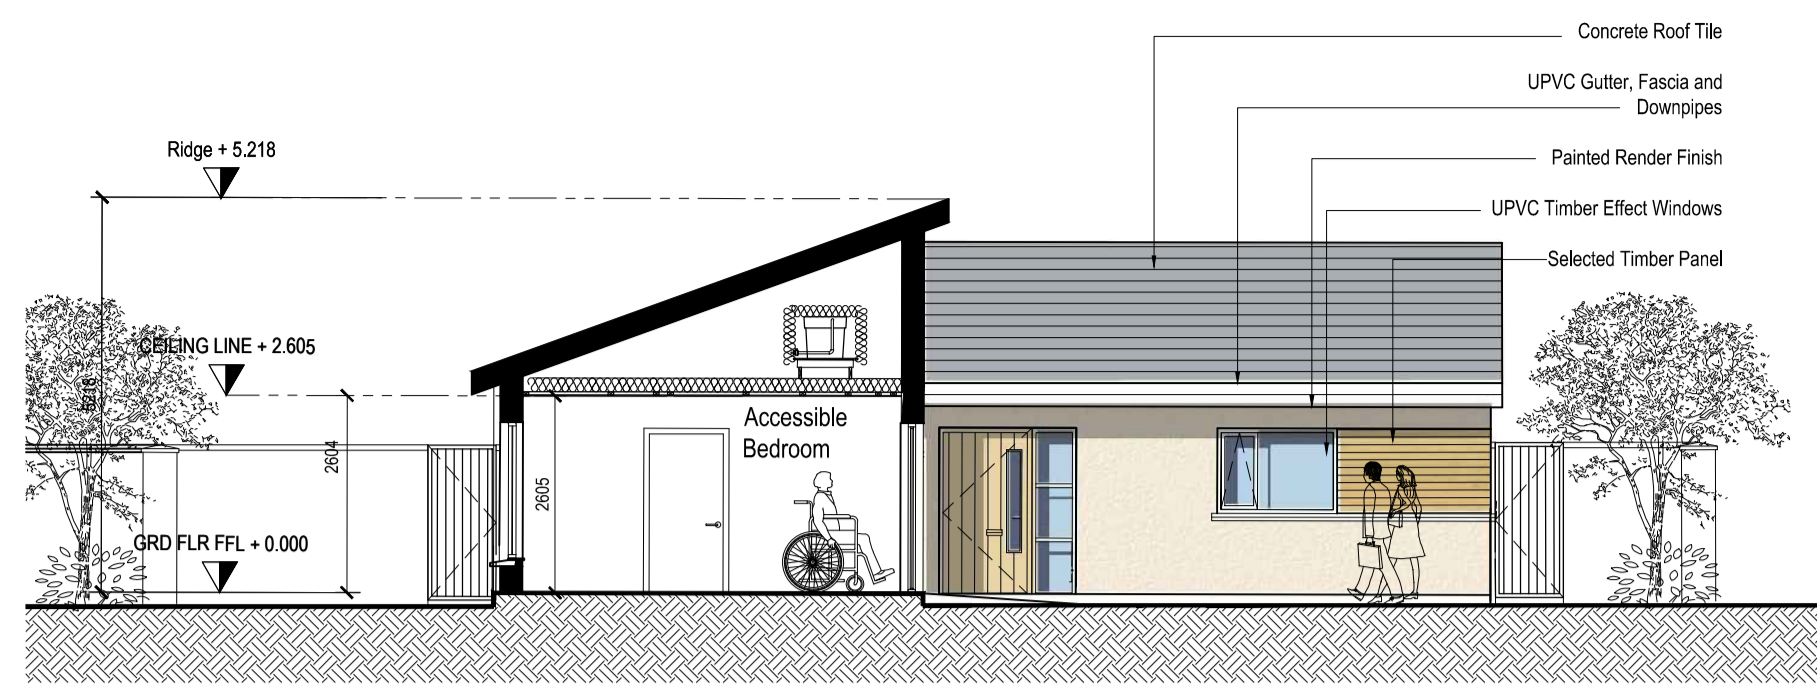


Section AA

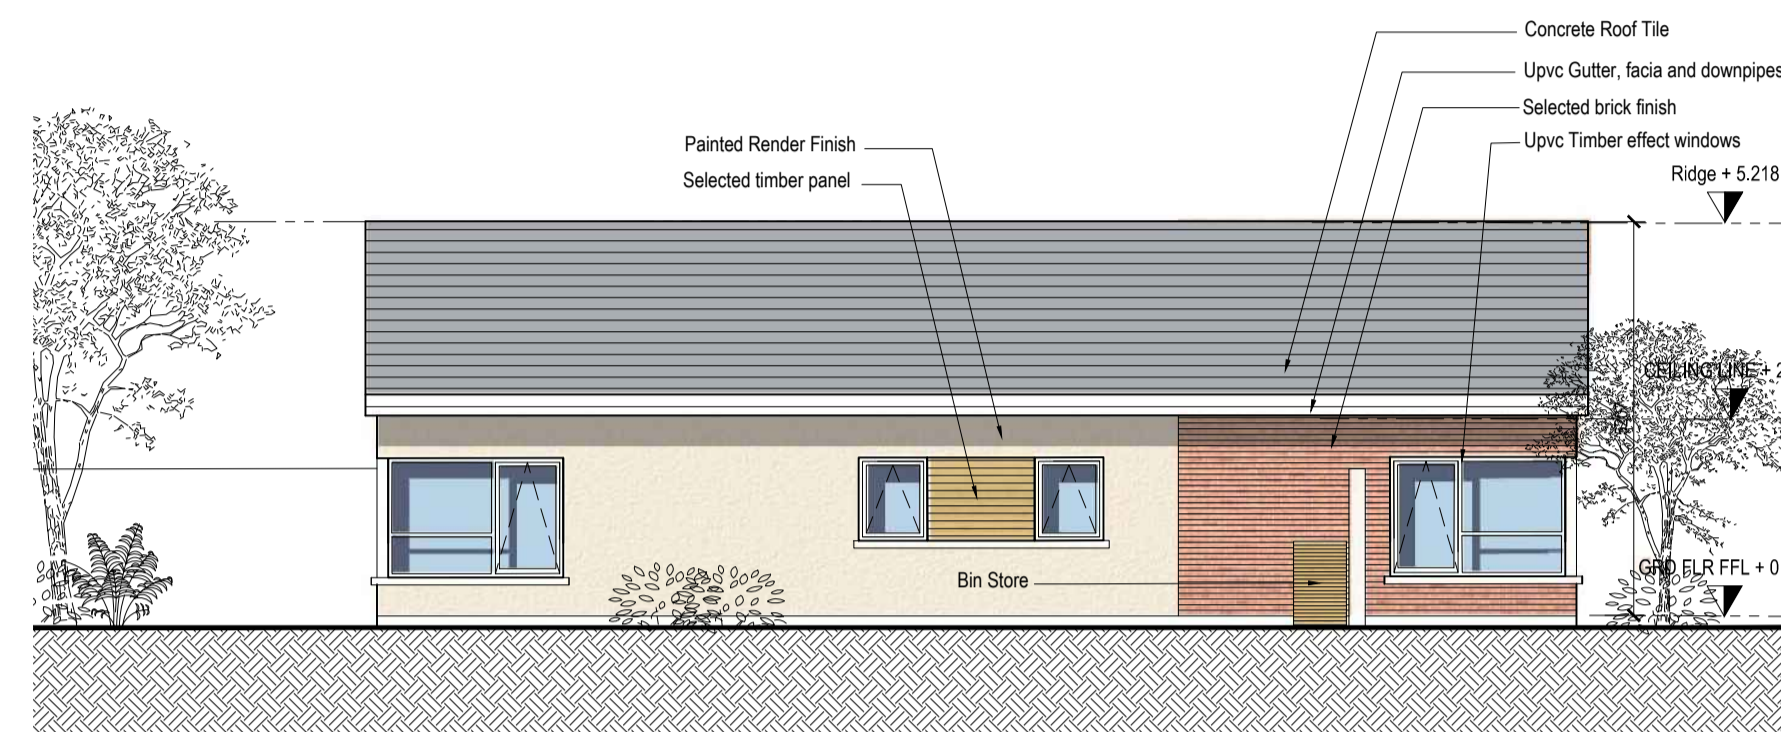


Elevation 4

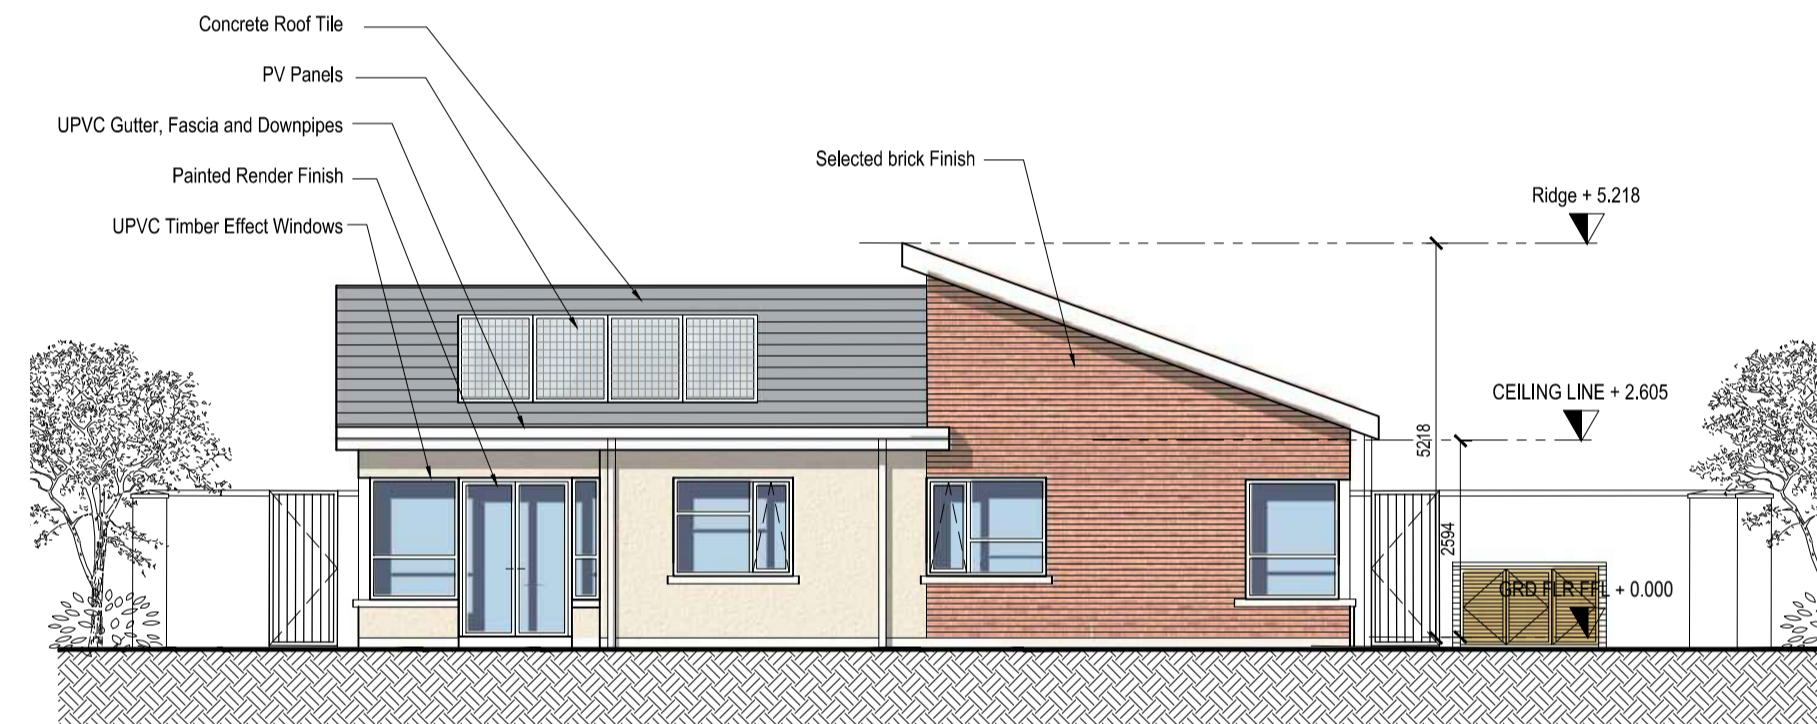

Elevation 3

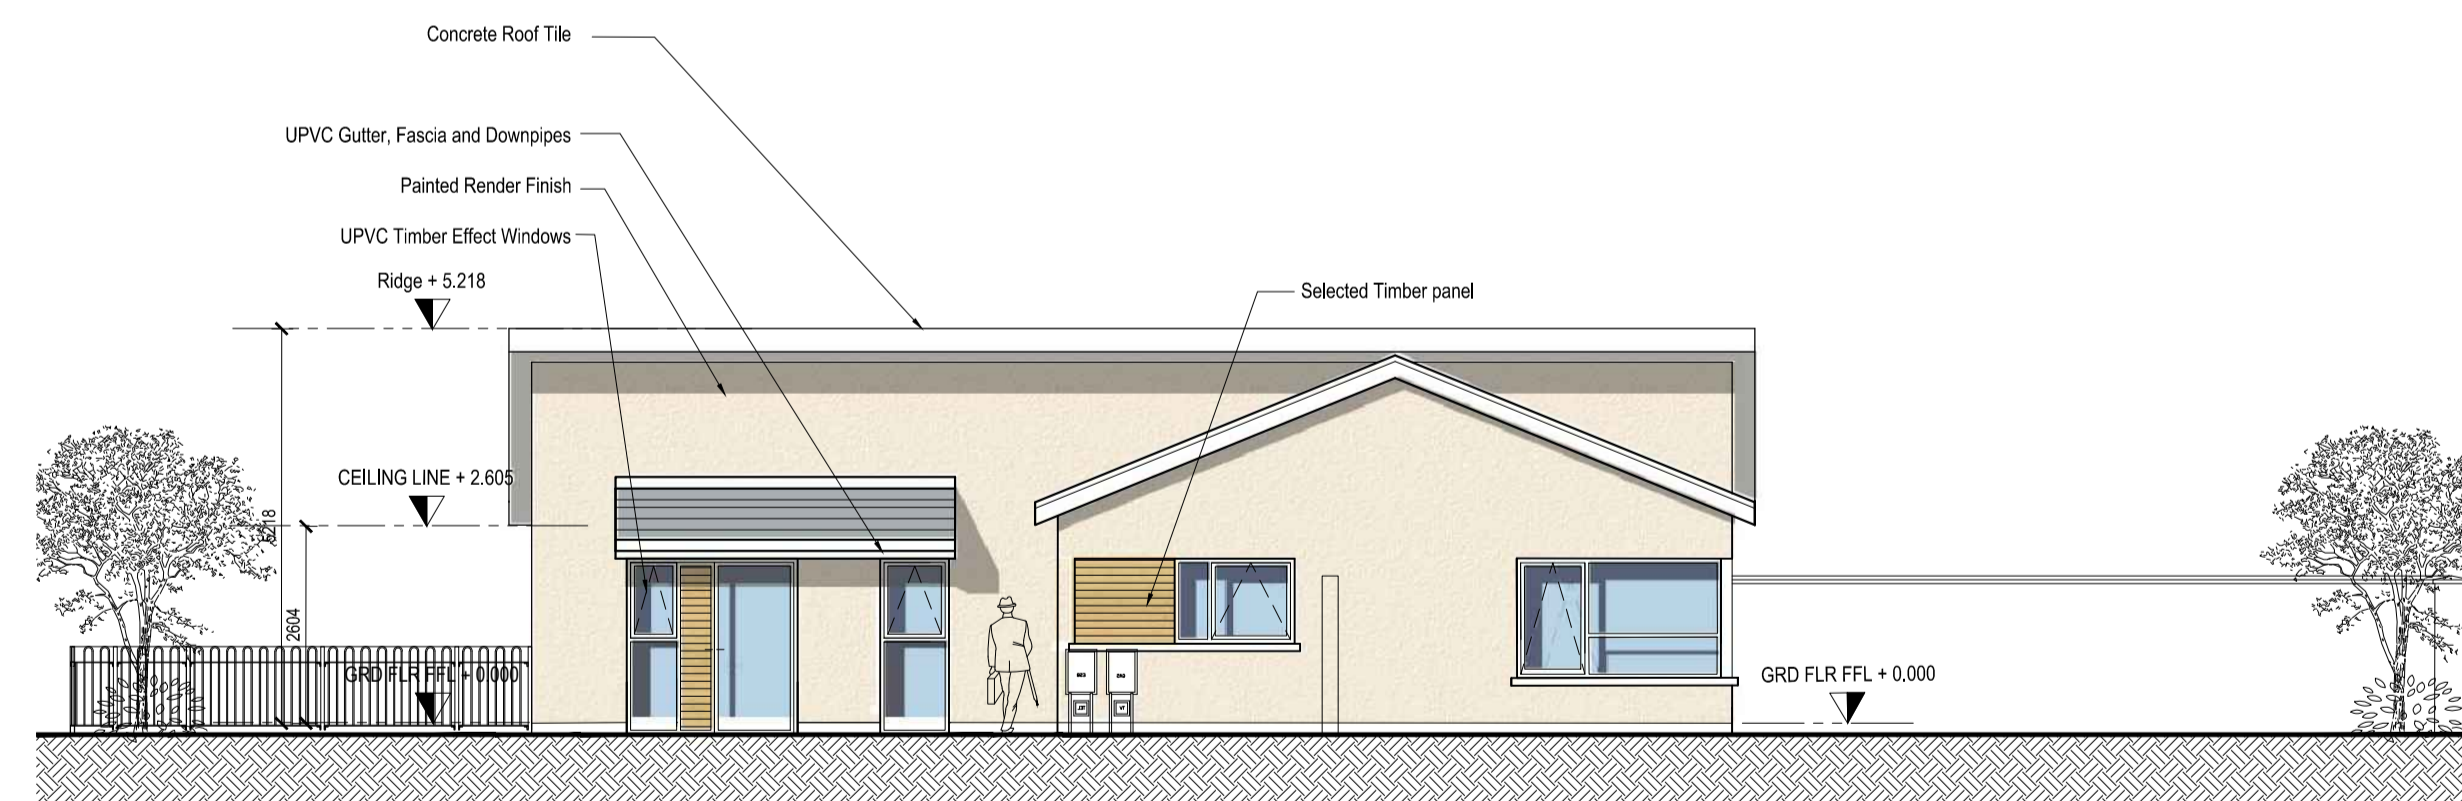

Elevation 2

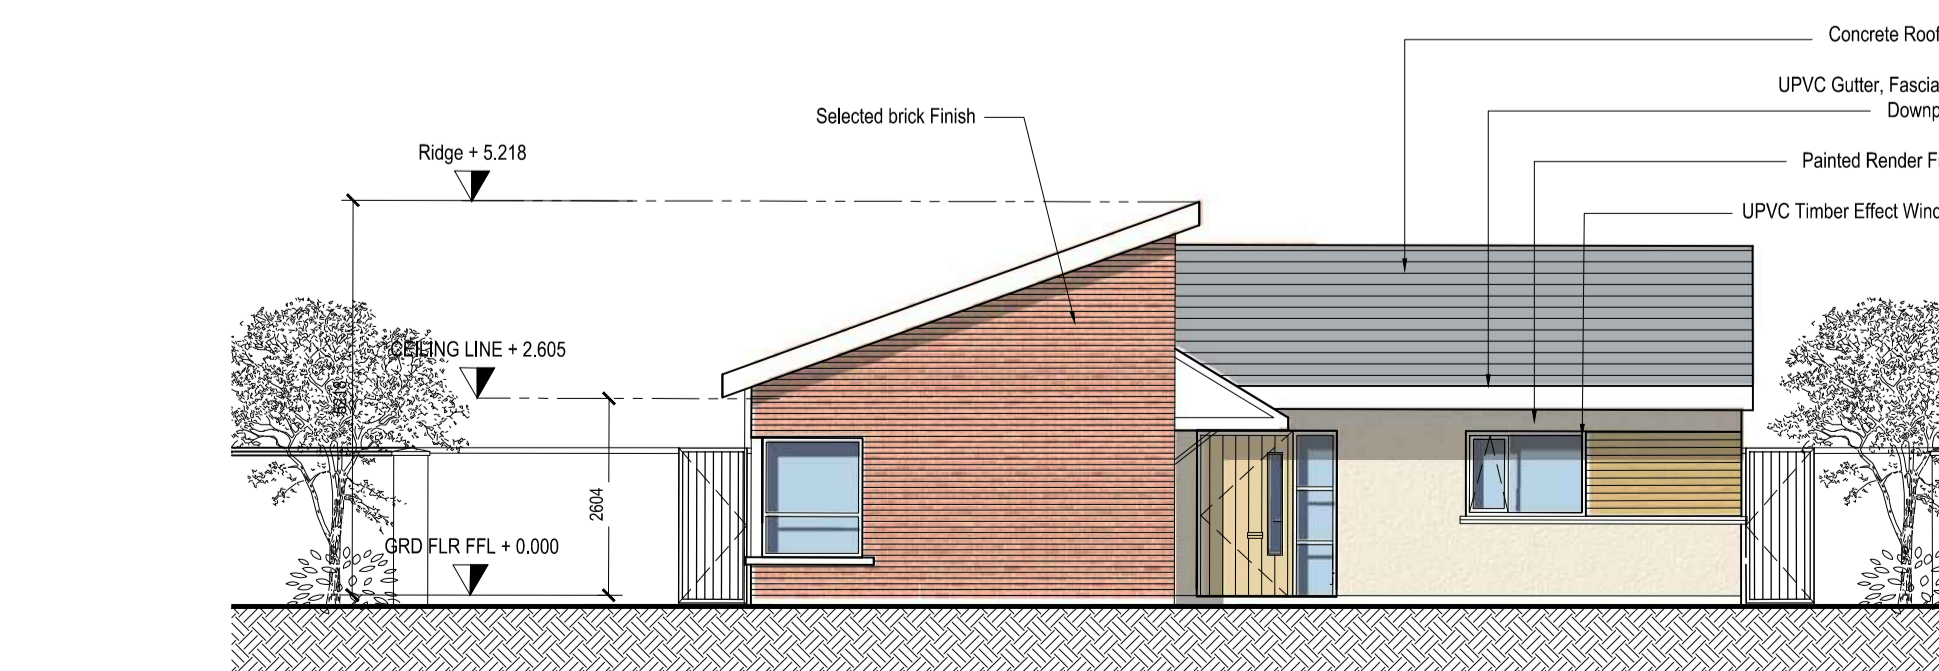


Elevation 1



Key Plan

Note: Refer to Keyplan for North Point and Orientation/Location of Units

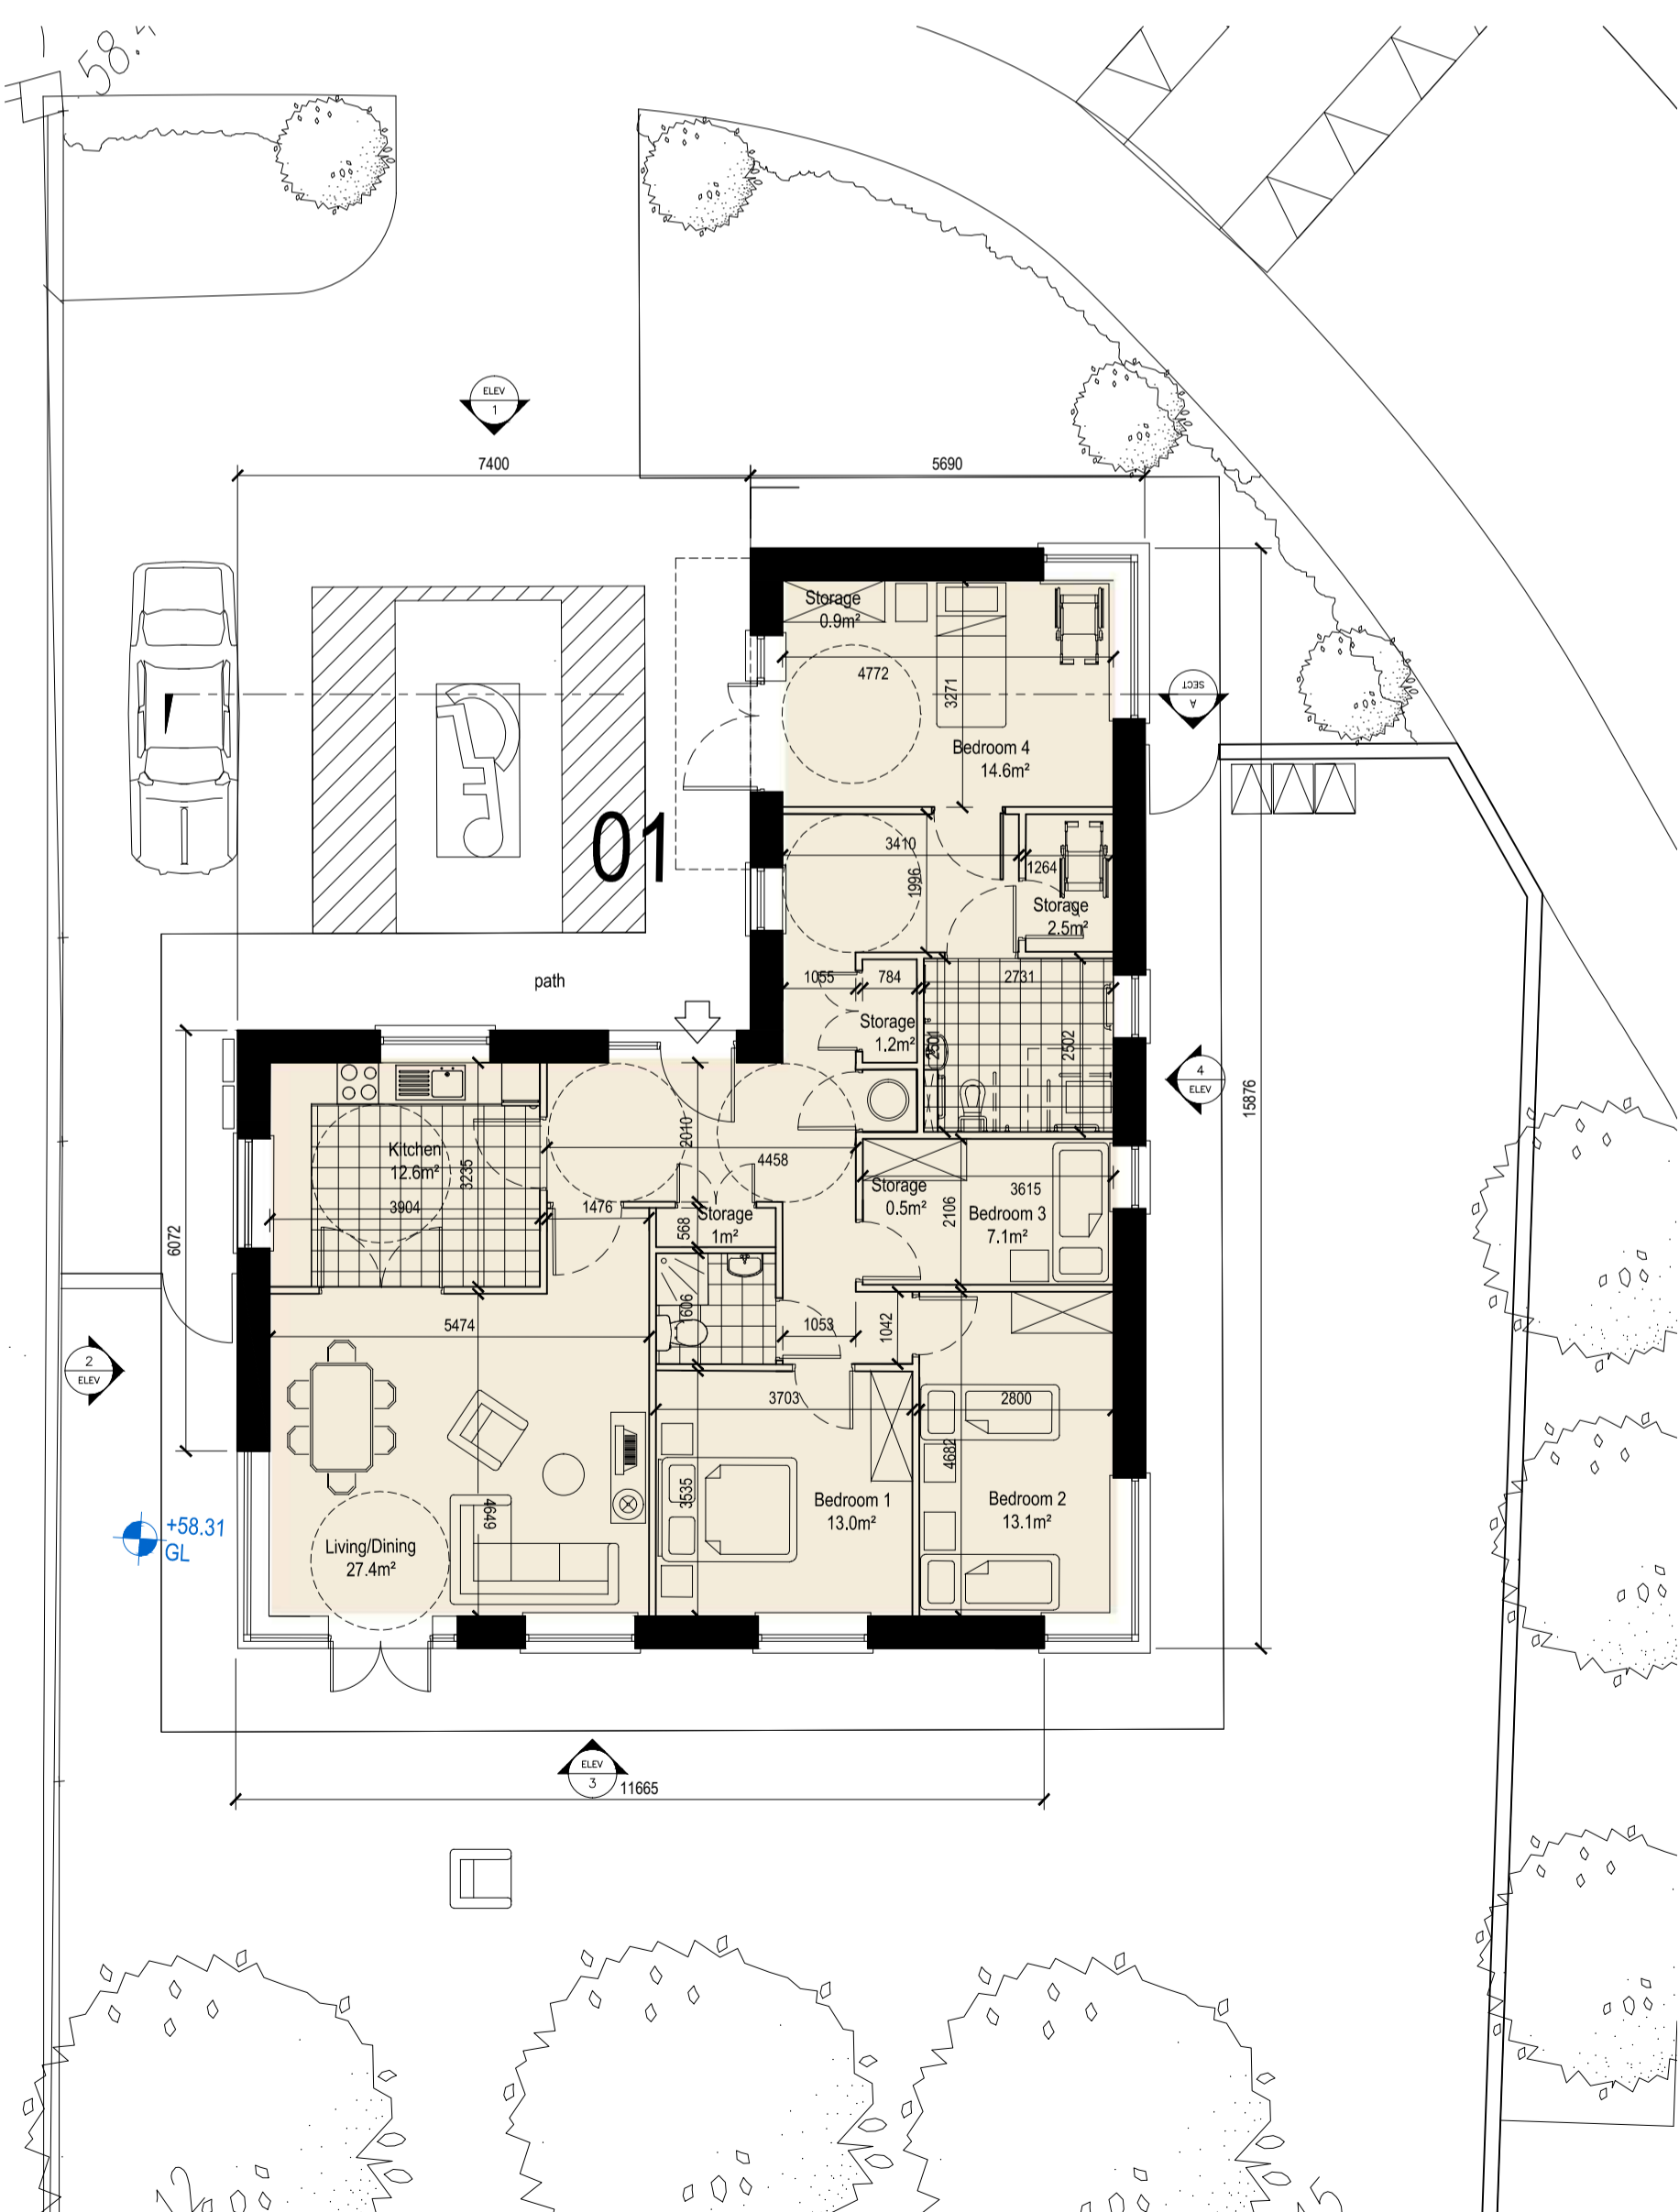

Ground Floor Plan

TYPE D1 - 4 Bed
Ground Floor = 130.00
min required = 100 sqm

FOR PLANNING PURPOSES ONLY

REVISION	DRN	DATE
WORK TO FIGURED DIMENSIONS ONLY	DRG STATUS	
DO NOT SCALE FROM DRAWINGS	1 PRELIMINARY	
ALL DIMENSIONS TO BE CHECKED ON SITE	2 PLANNING	
REFER ALL DISCREPANCIES TO ARCHITECT FOR DIRECTION	3 FIRE CERT	
REFER TO CONSULTANTS DRAWINGS WHERE APPROPRIATE	4 TENDER	
	5 CONSTRUCTION	
	6 AS BUILT	



HIGH PARK CONVENT,
GRACE PARK ROAD, DUBLIN 9
Telephone : 01 818 35790 Facsimile: 01-8087740
E-mail: info@respond.ie

JOB TITLE
Proposed Development at
Flinters Field
Athy Co. Kildare

DRG TITLE
Unit Type D1- Bungalow
4 Bed Detached Accessible Housing

CLIENT
Kildare County Council

SCALE	DATE	DRN BY:	CHECKED
1:100@A1	March 2017	aa	AT
1:200@A3			

CAD. REF.	DRG. NO.	REV.
	P16/09/P10	0

Unit Type D1
Scale 1:100