



1 PROPOSED GROUND FLOOR PLAN
SCALE: 1:100

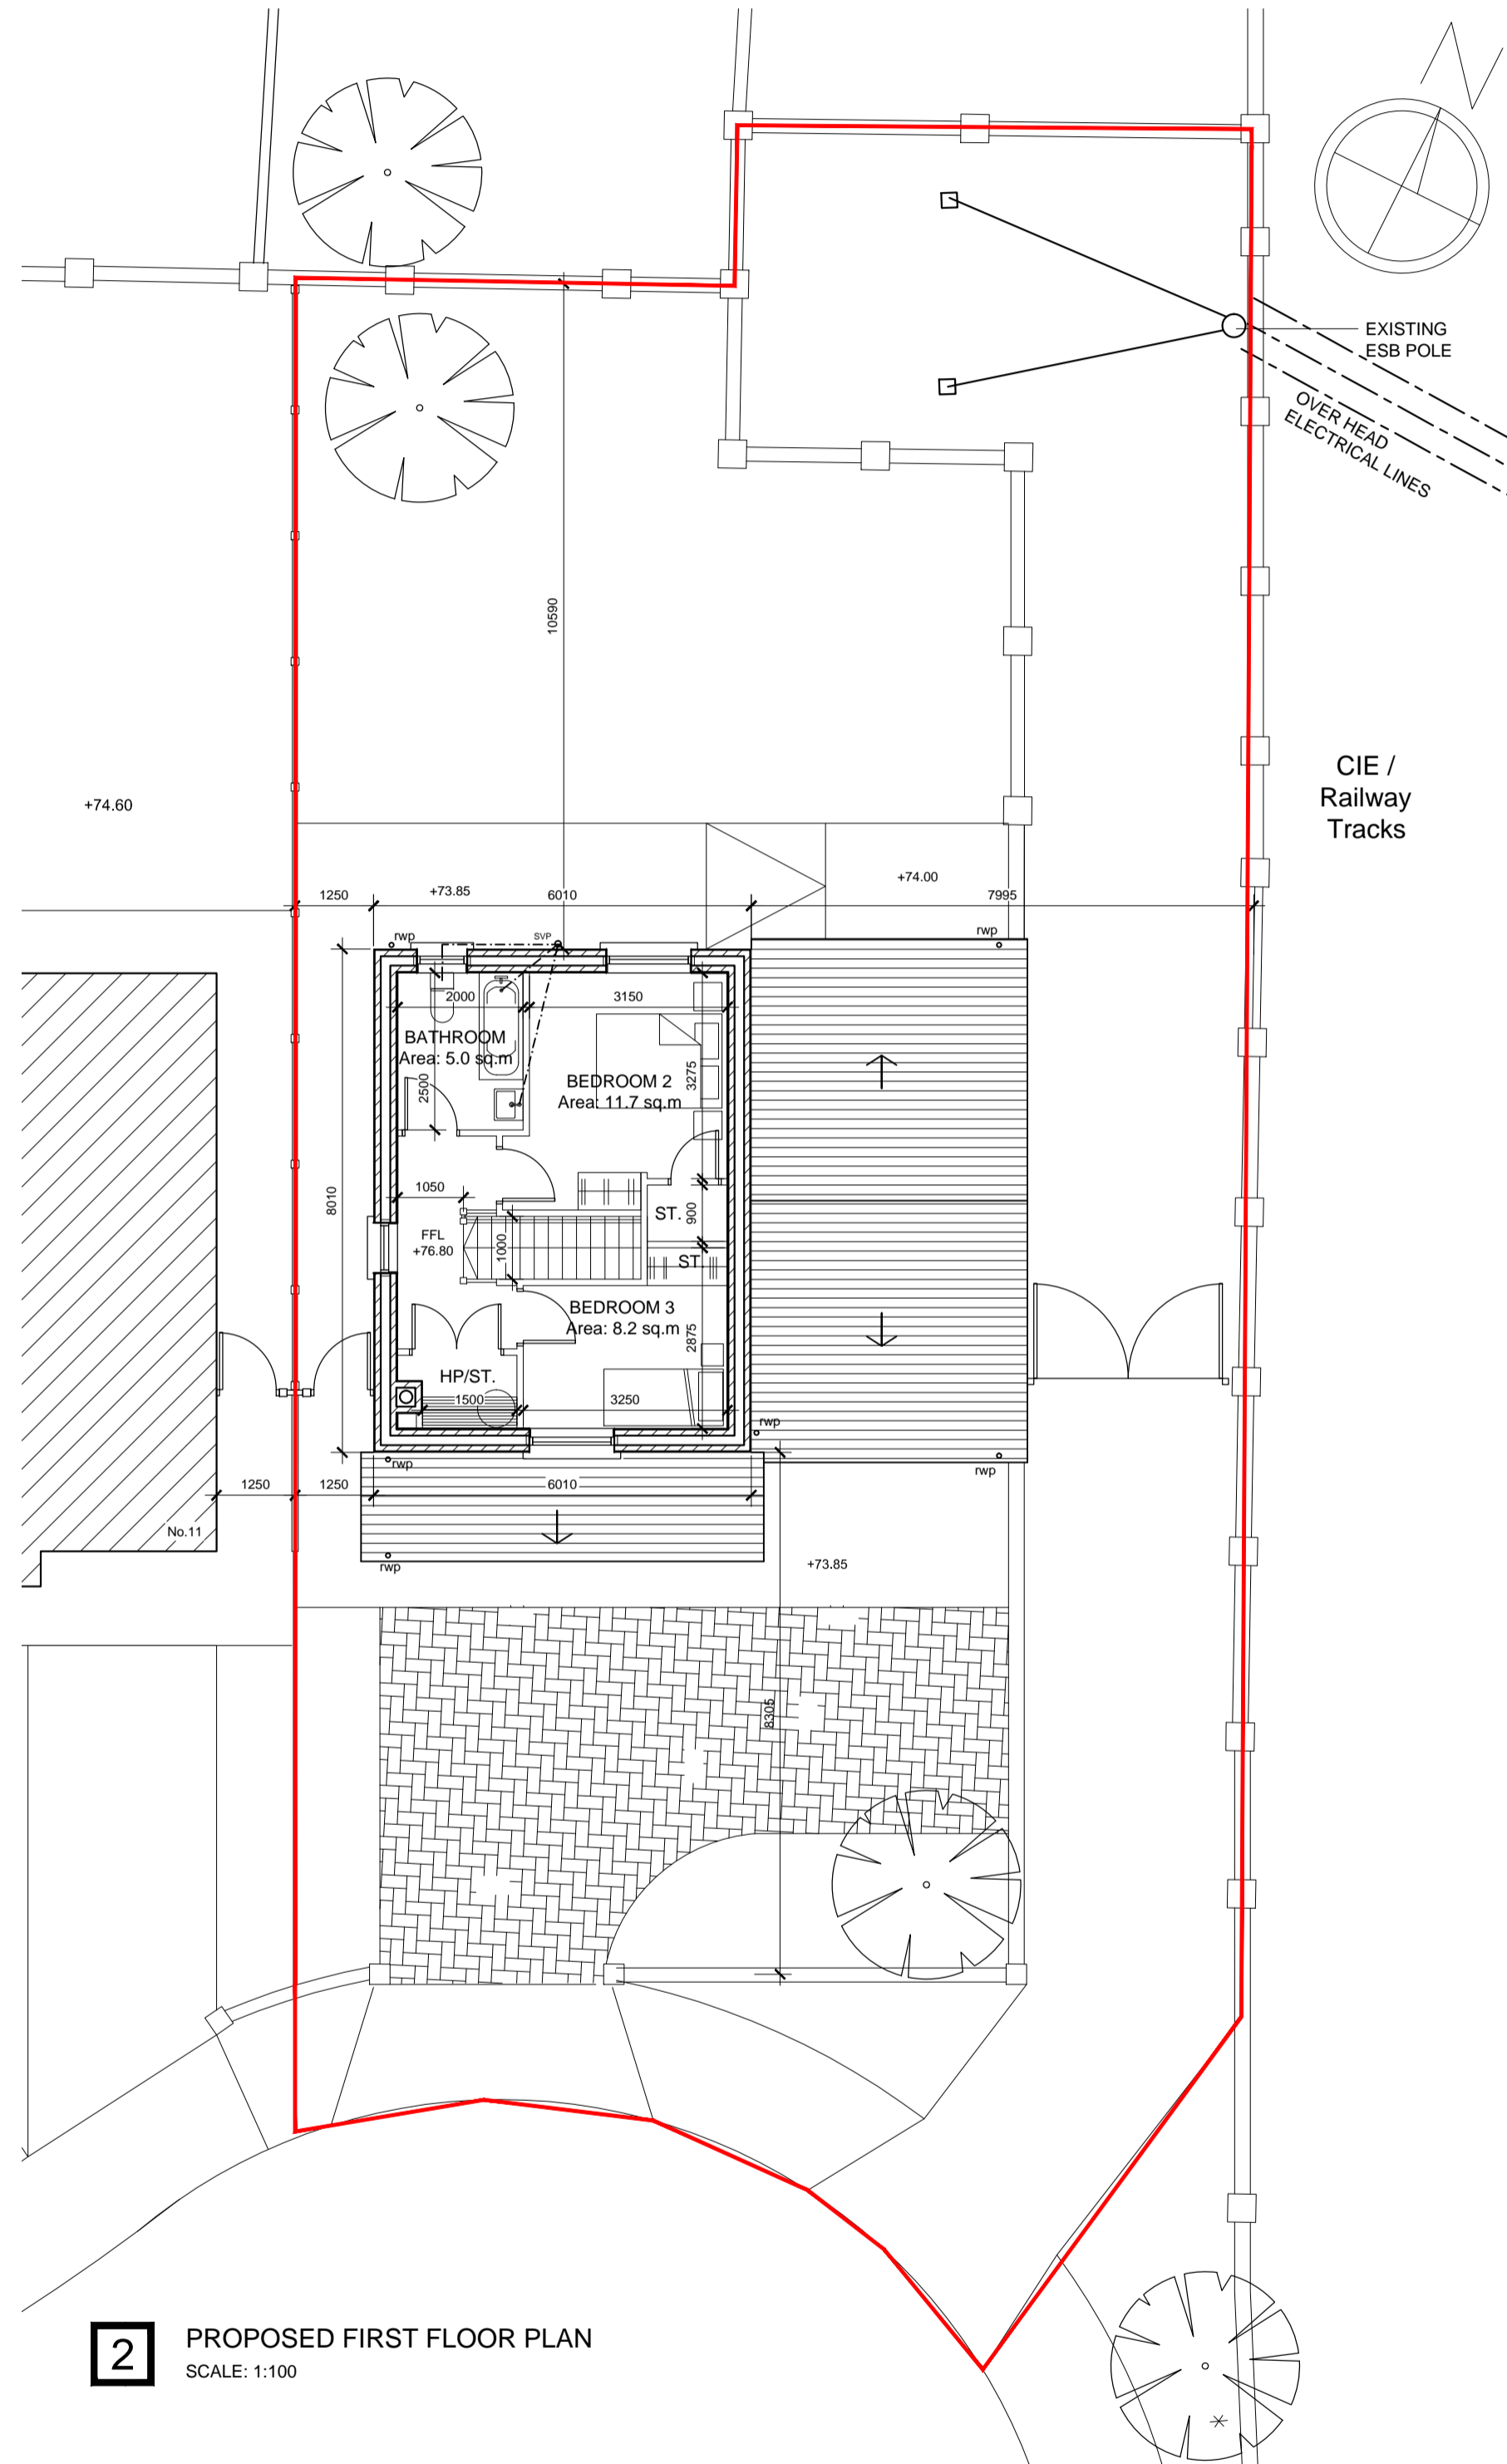

2 PROPOSED FIRST FLOOR PLAN
SCALE: 1:100

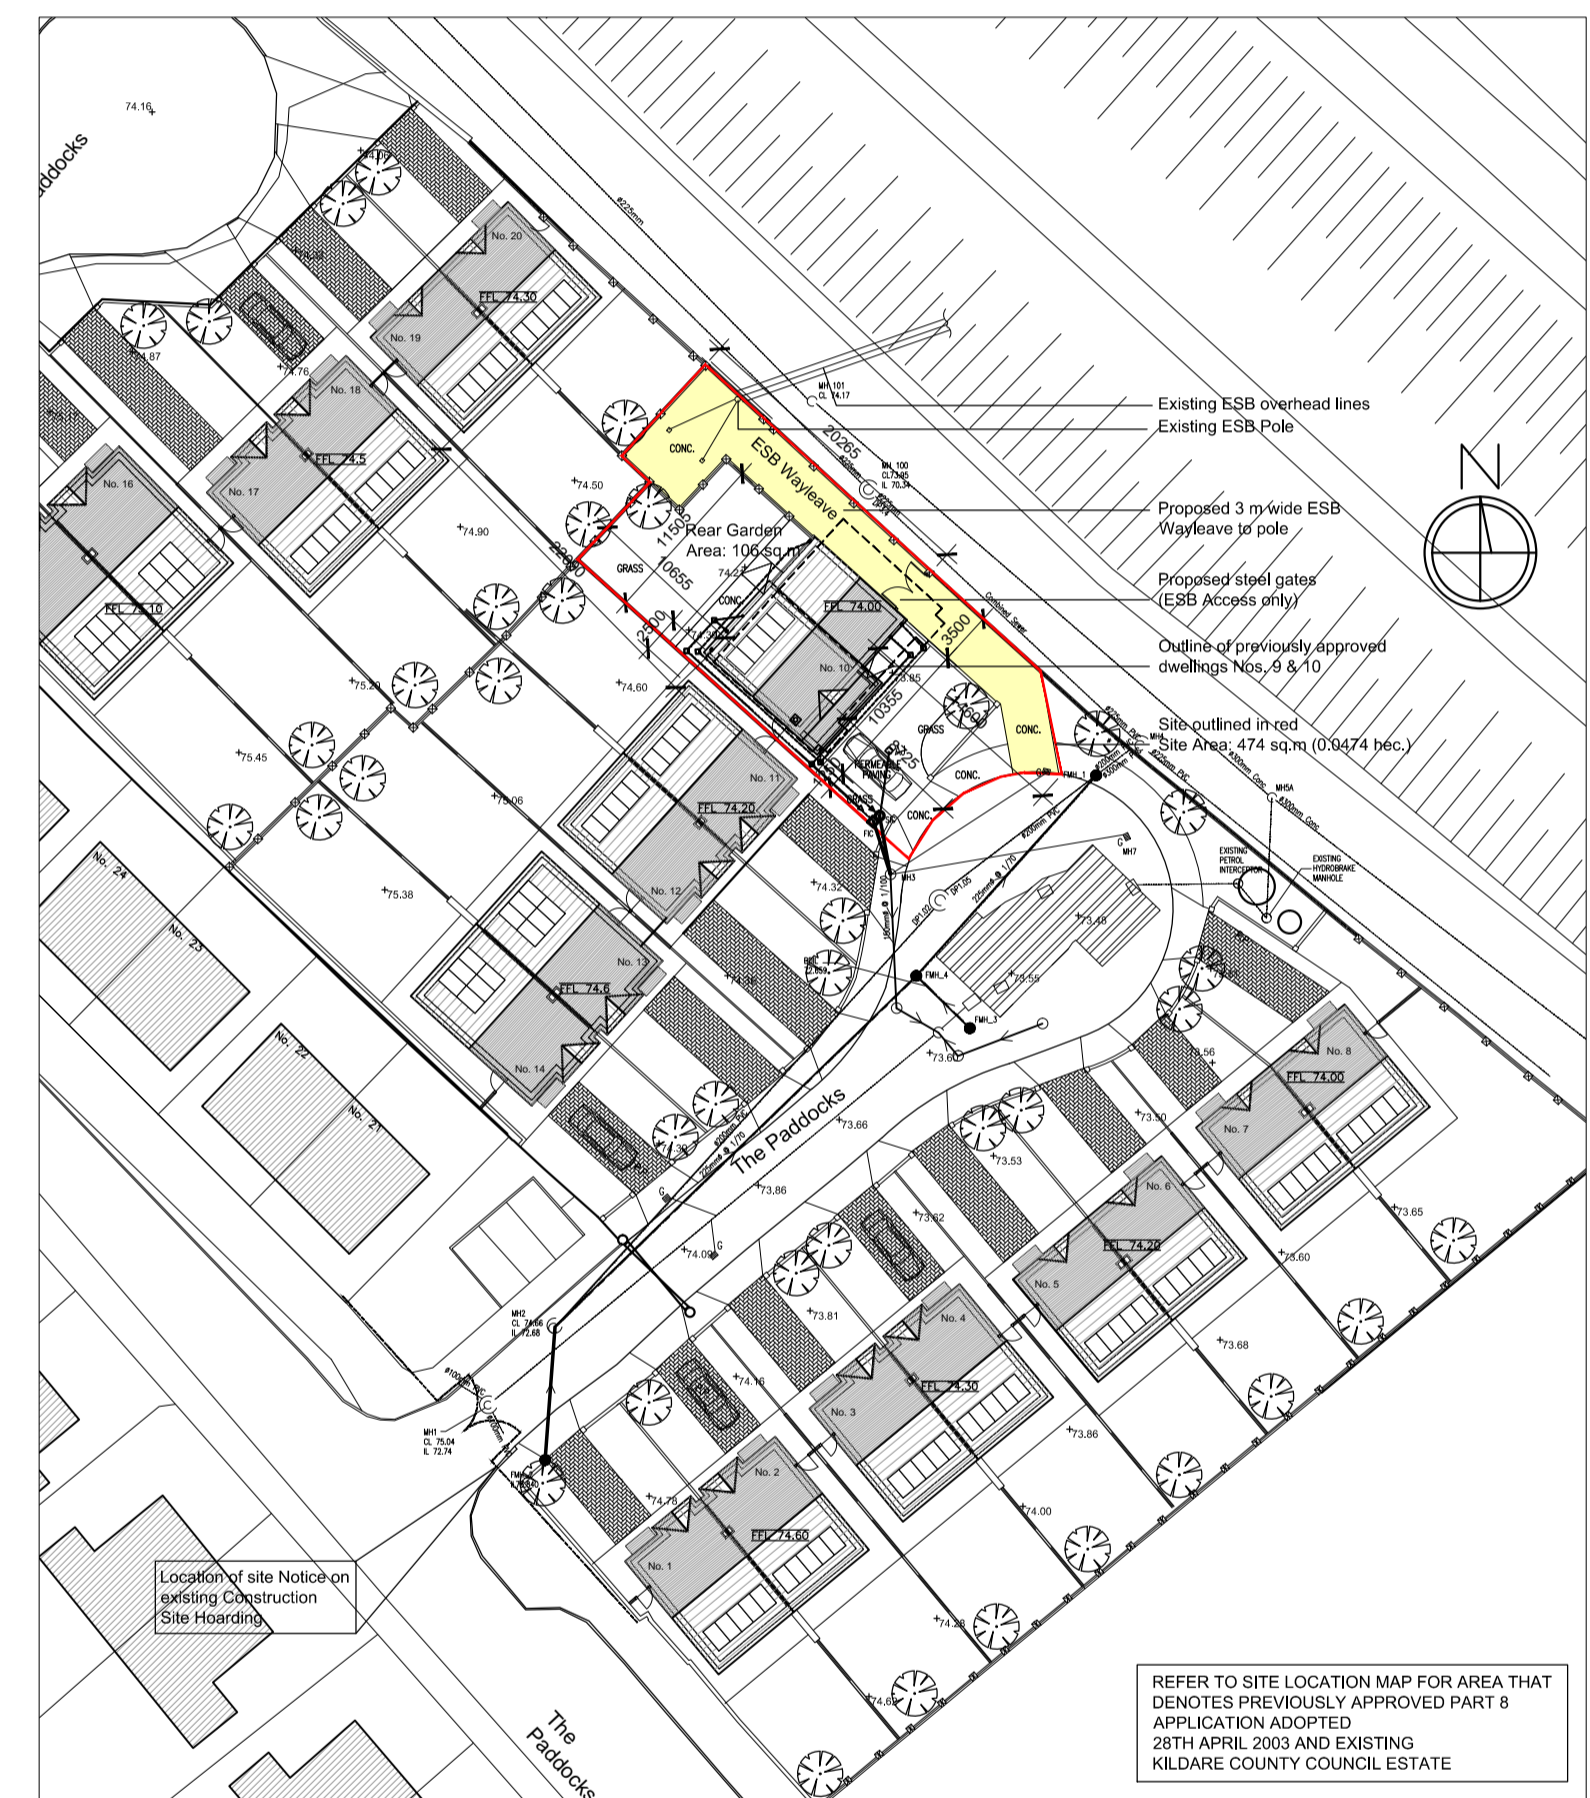

3 PROPOSED SITE PLAN
SCALE: 1:500

NOTES
This drawing has been prepared for the following purposes only:
PLANNING
It should not be used, nor information contained therein be relied upon, for any other purpose whatsoever.
All drawings to be read in conjunction with all other consultants drawings Architects to be informed immediately of any discrepancies before work proceeds.

DIMENSIONS
Figured dimensions only to be taken from this drawing. All dimensions to be checked on site. Architects to be informed immediately of any discrepancies before work proceeds.

© COPYRIGHT
This drawing and any design hereon is copyright of Deaton Lysaght Architects and must not be reproduced in whole or in part without their express written consent.

SPECIFICATION.

SUBJECT OF THIS APPLICATION

SITE BOUNDARY
SITE AREA: 474 SQ.M (0.0474 HEC.)

DENOTES PROPOSED ACCESS/WAYLEAVE TO EXISTING ESB ELECTRICAL POLE

AREA SCHEDULE - DETACHED ACCESSIBLE DWELLING

3 Bedroom 5 Person House
Area - Ground Floor: 75.5 sq.m
Area - First Floor: 38.0 sq.m
Total Area - 113.5 sq.m

Room Area
Living Room - 14.2 sq.m
Kitchen/ Dining - 19.6 sq.m
Hall - 9.9 sq.m
Accessible Bedroom 1 - 16.7 sq.m
Accessible Bathroom - 6.2 sq.m
Bedroom 2 - 11.7 sq.m
Bedroom 3 - 8.2 sq.m
Storage - 5.5 sq.m

REVISIONS

No.	Revision:	Date:

Drawing Title:
**Proposed Floor Plans
Proposed Site Plan**

Project:
Proposed modifications to previously approved Part 8 application at The Paddocks, Highfield, Kilcock, Co. Kildare

Client:
KILDARE COUNTY COUNCIL

SCALE:	Date:	Drg. No:	Rev:
1:100/ 500	April 2017	1541-P8-100	-
Drawn by:	BD	Checked by:	JD

DEATON LYSAGHT ARCHITECTS

44 SOUTH RICHMOND STREET,
DUBLIN 2, IRELAND.
Tel. 353 -1- 4754960
Fax. 353 -1 - 4754961
E-mail: mail@dlarch.ie