




PLAN OF SIDE GATE.
SCALE: 1=20

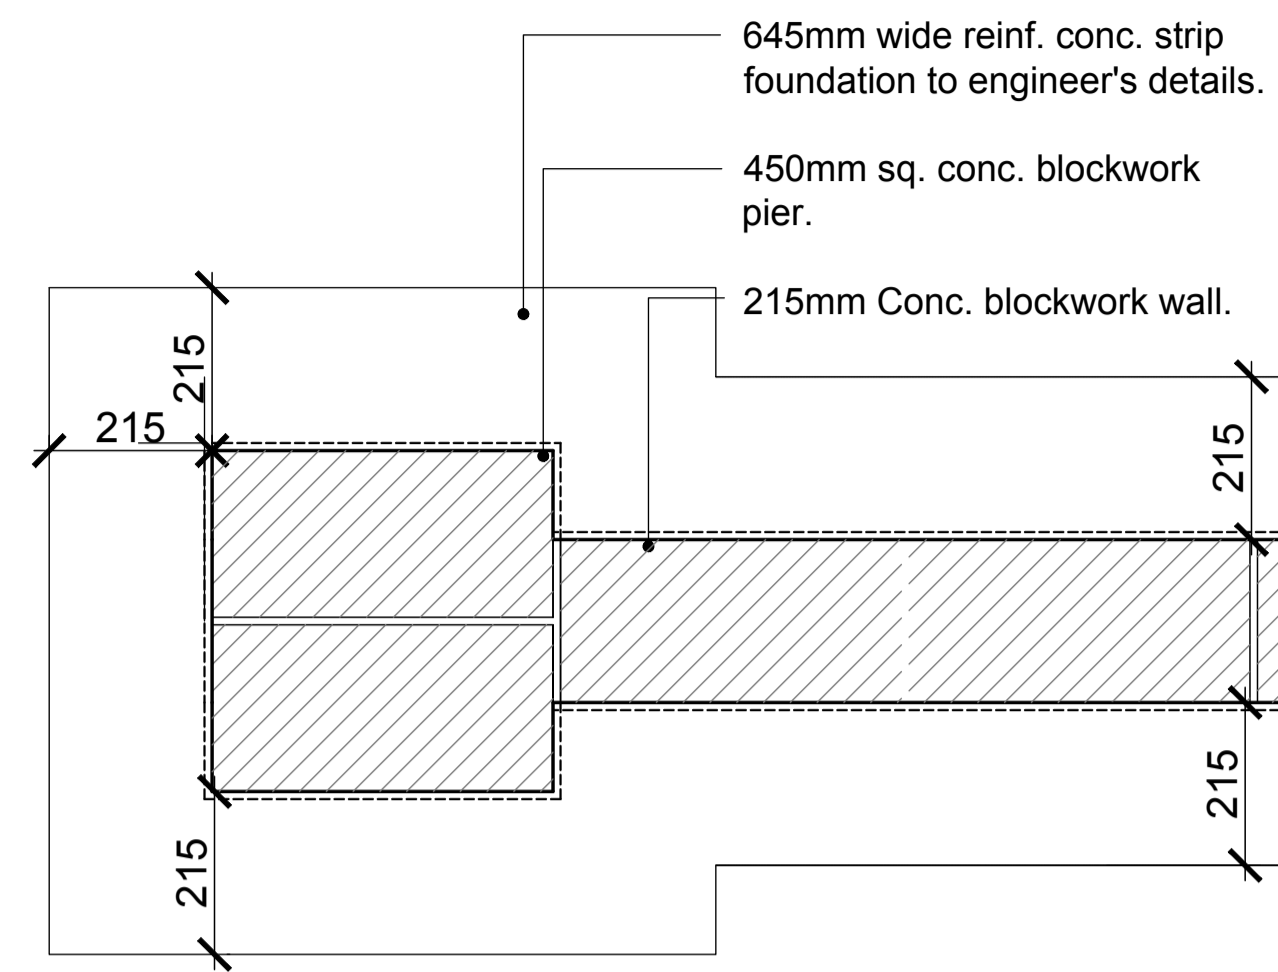


WALL TYPE A & B. PLAN OF THE PIERS
SCALE: 1=20

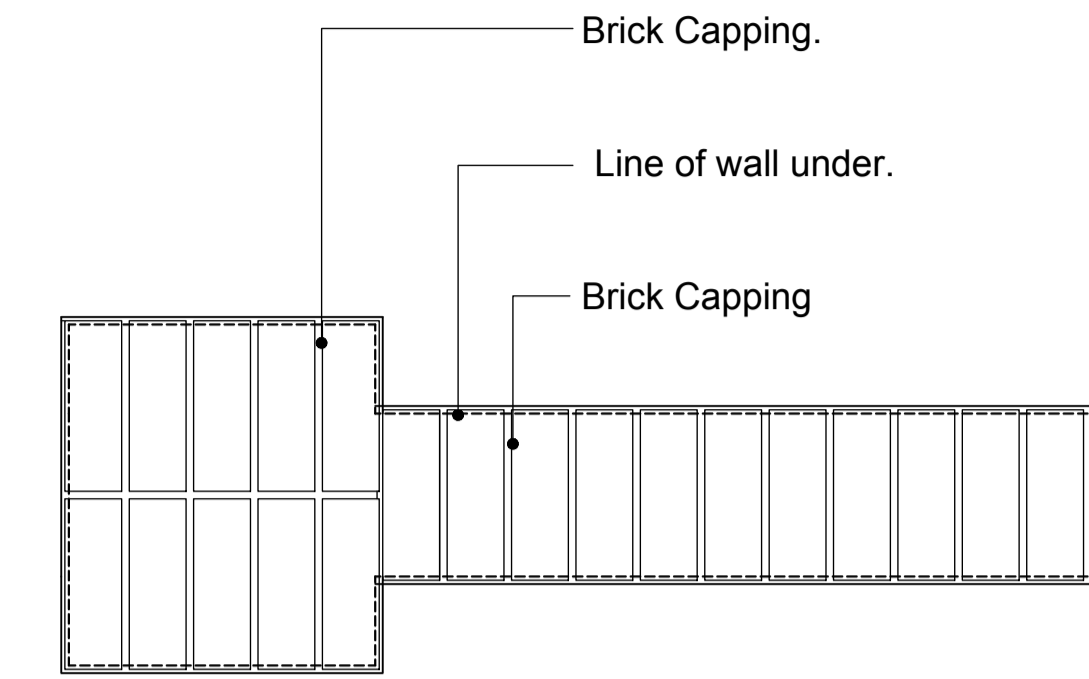


WALL TYPE A . PLAN OF THE PIERS
SCALE: 1=20

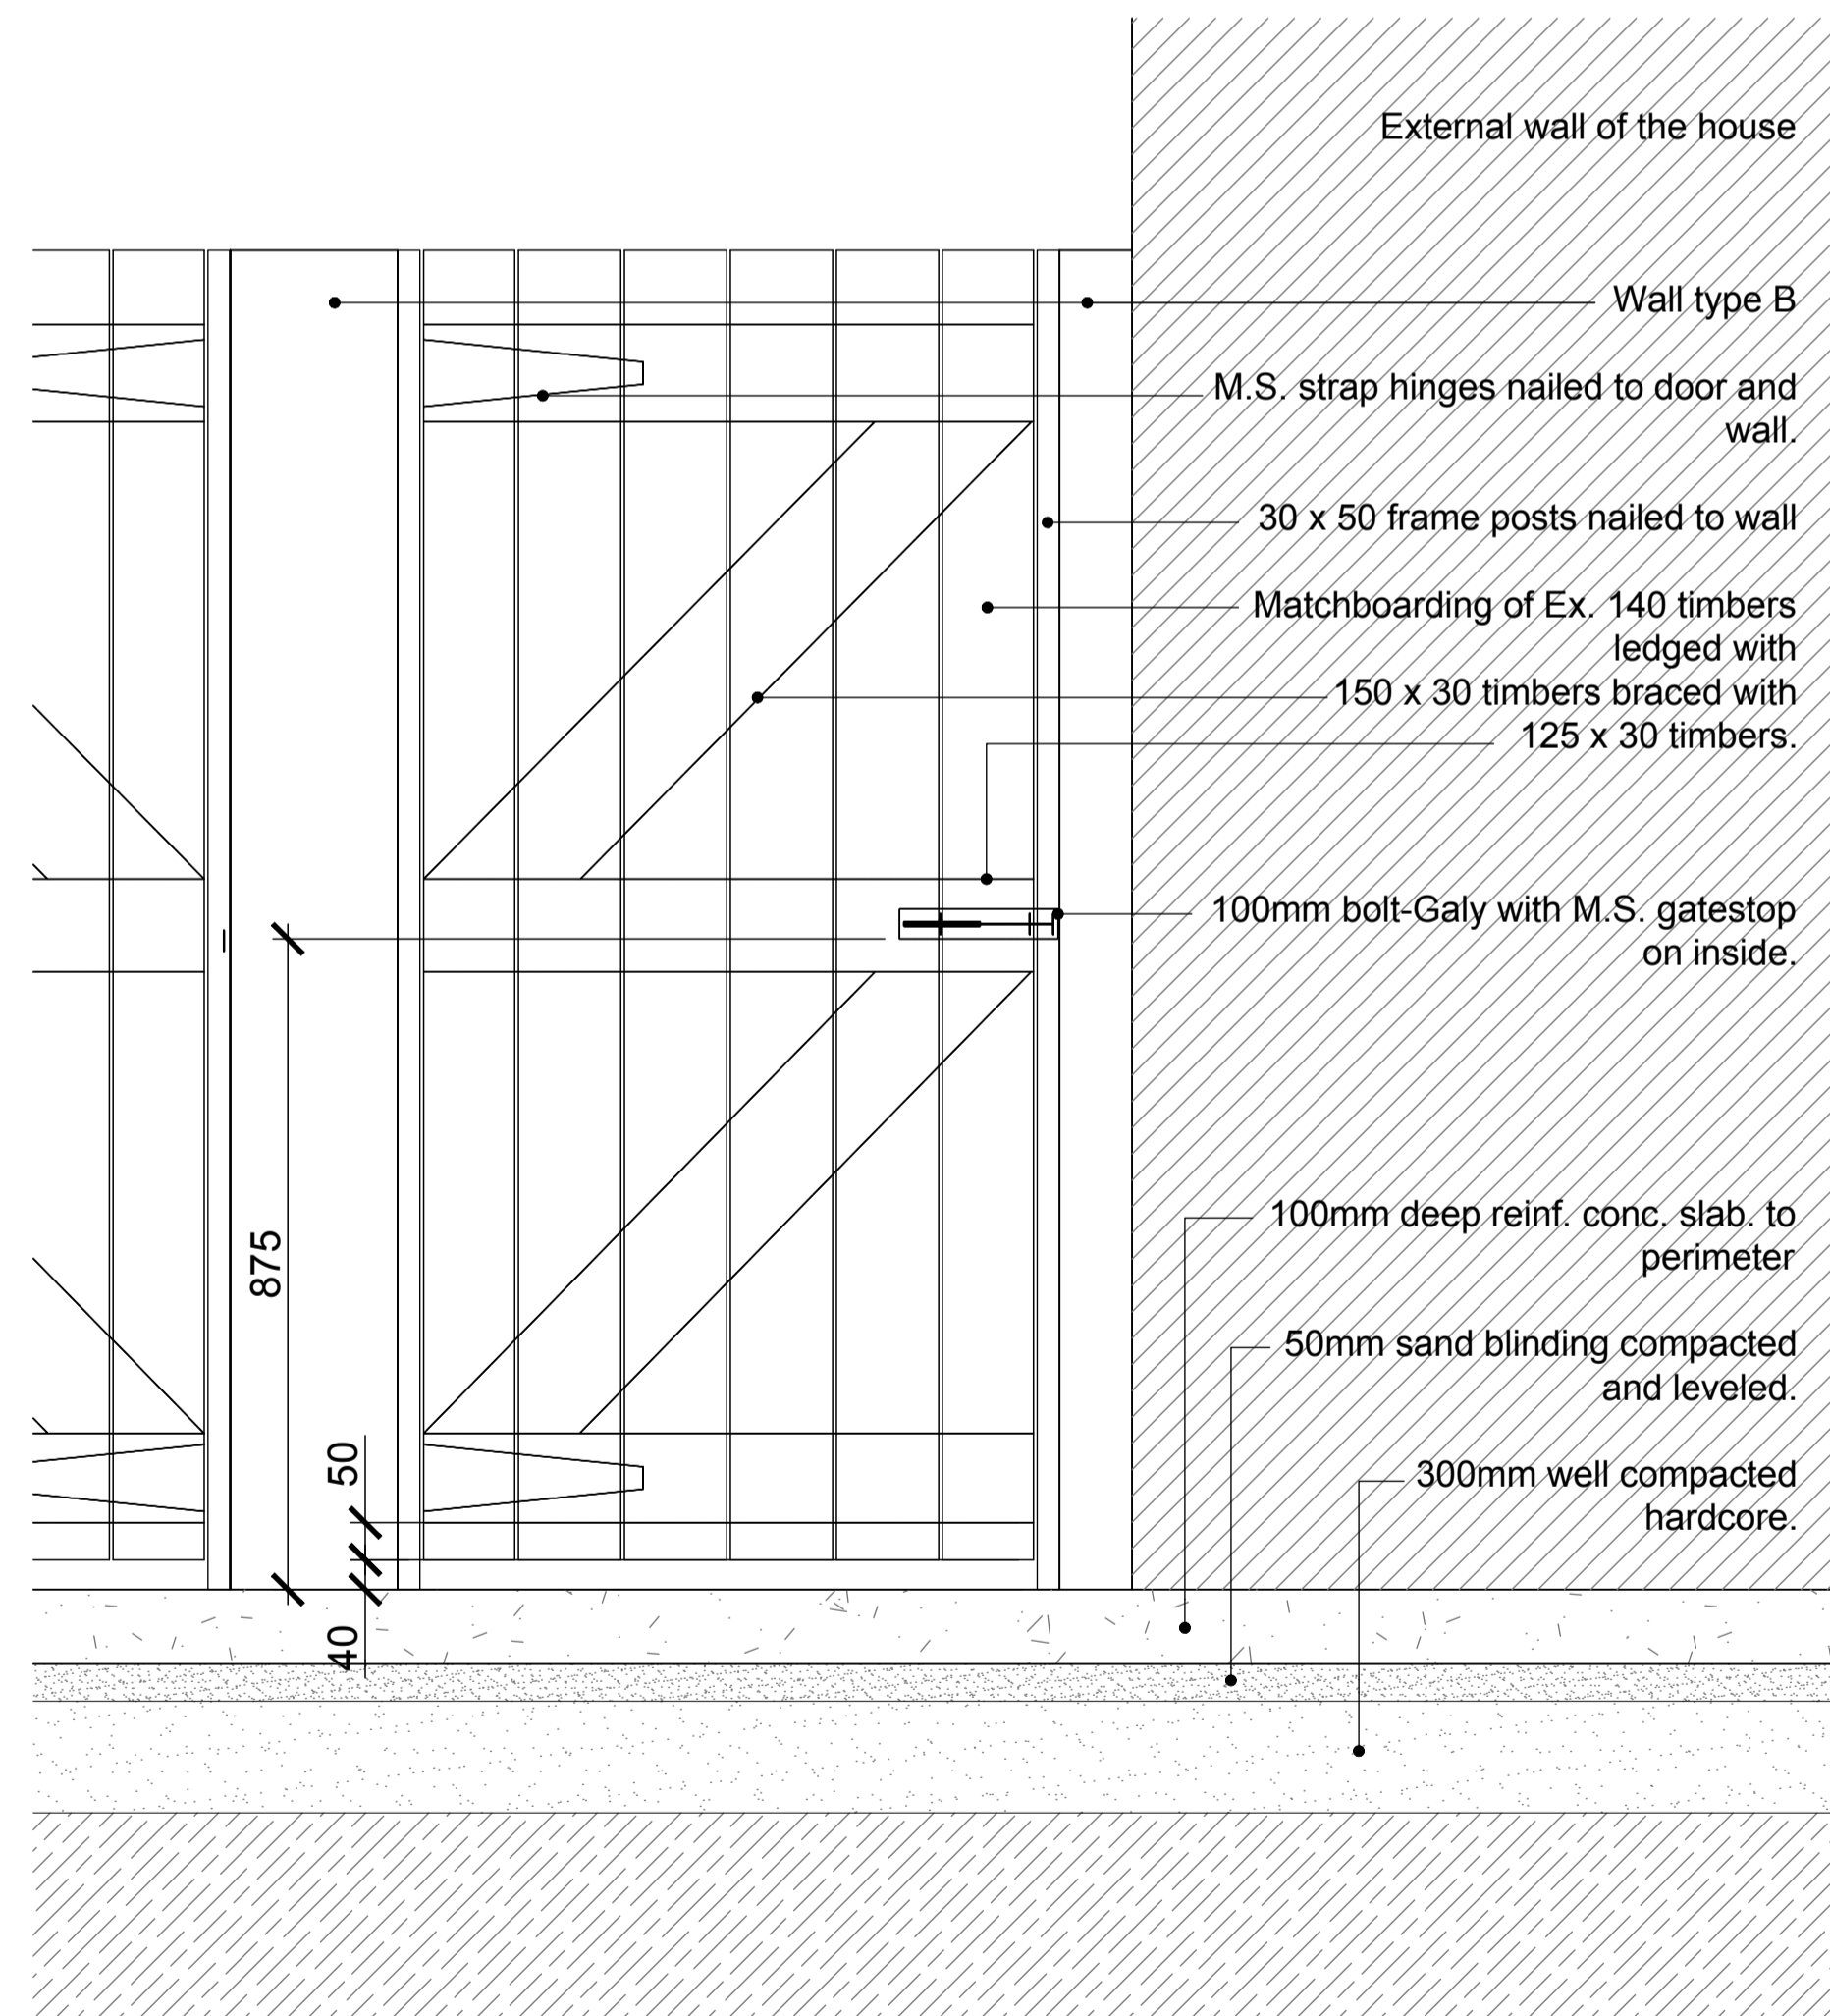

REAR ELEVATION OF SIDE GATE
SCALE: 1=20

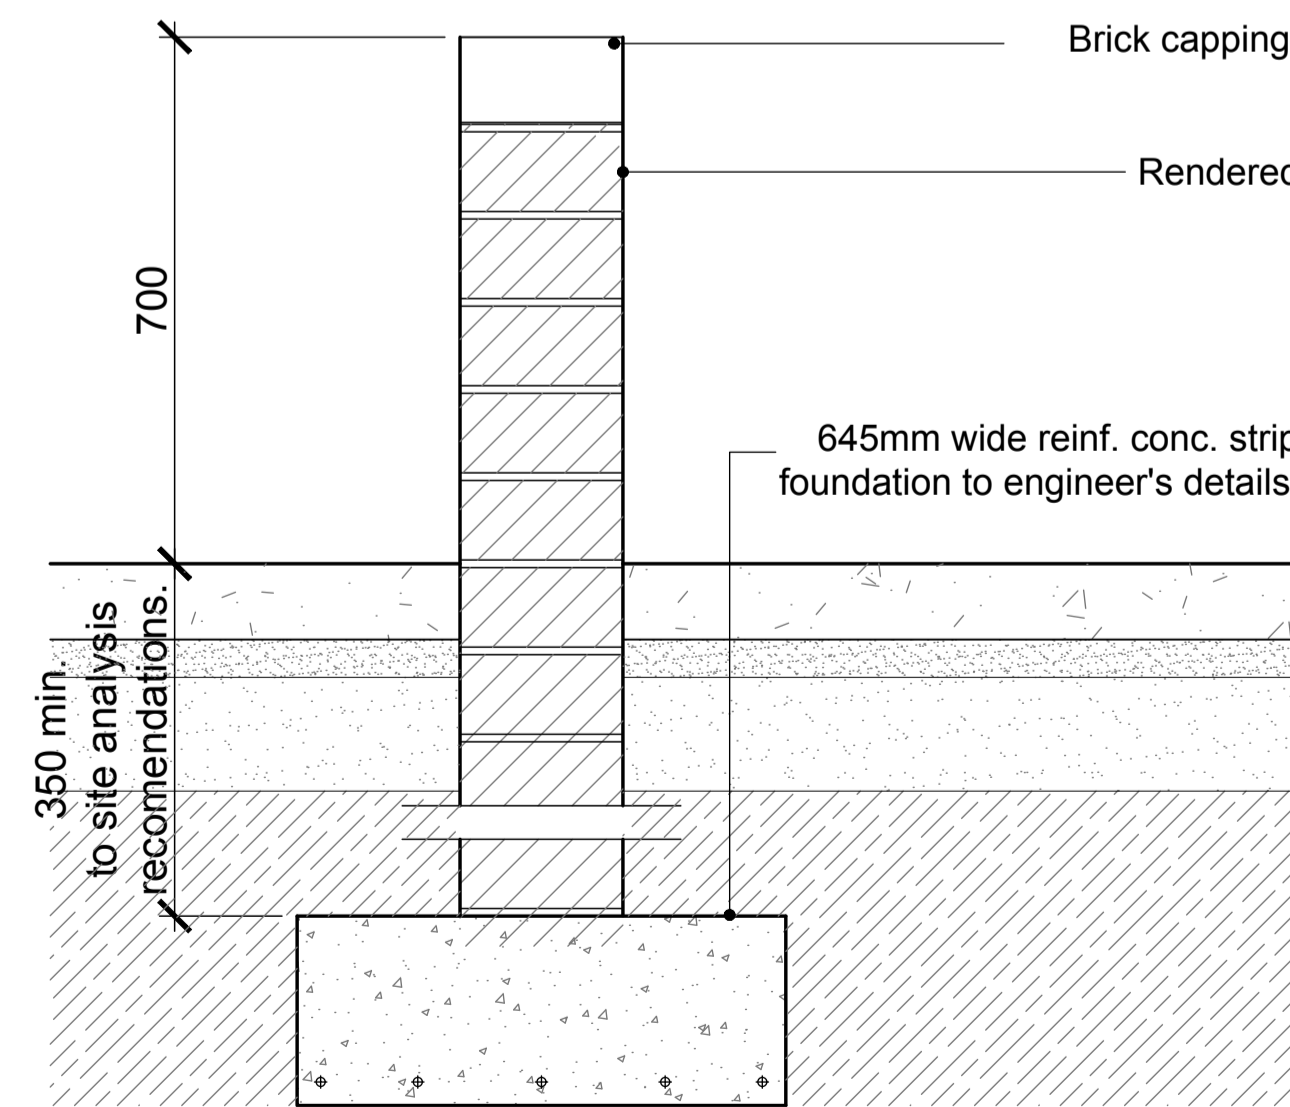

WALL TYPE A - 0.7m
SCALE: 1=20

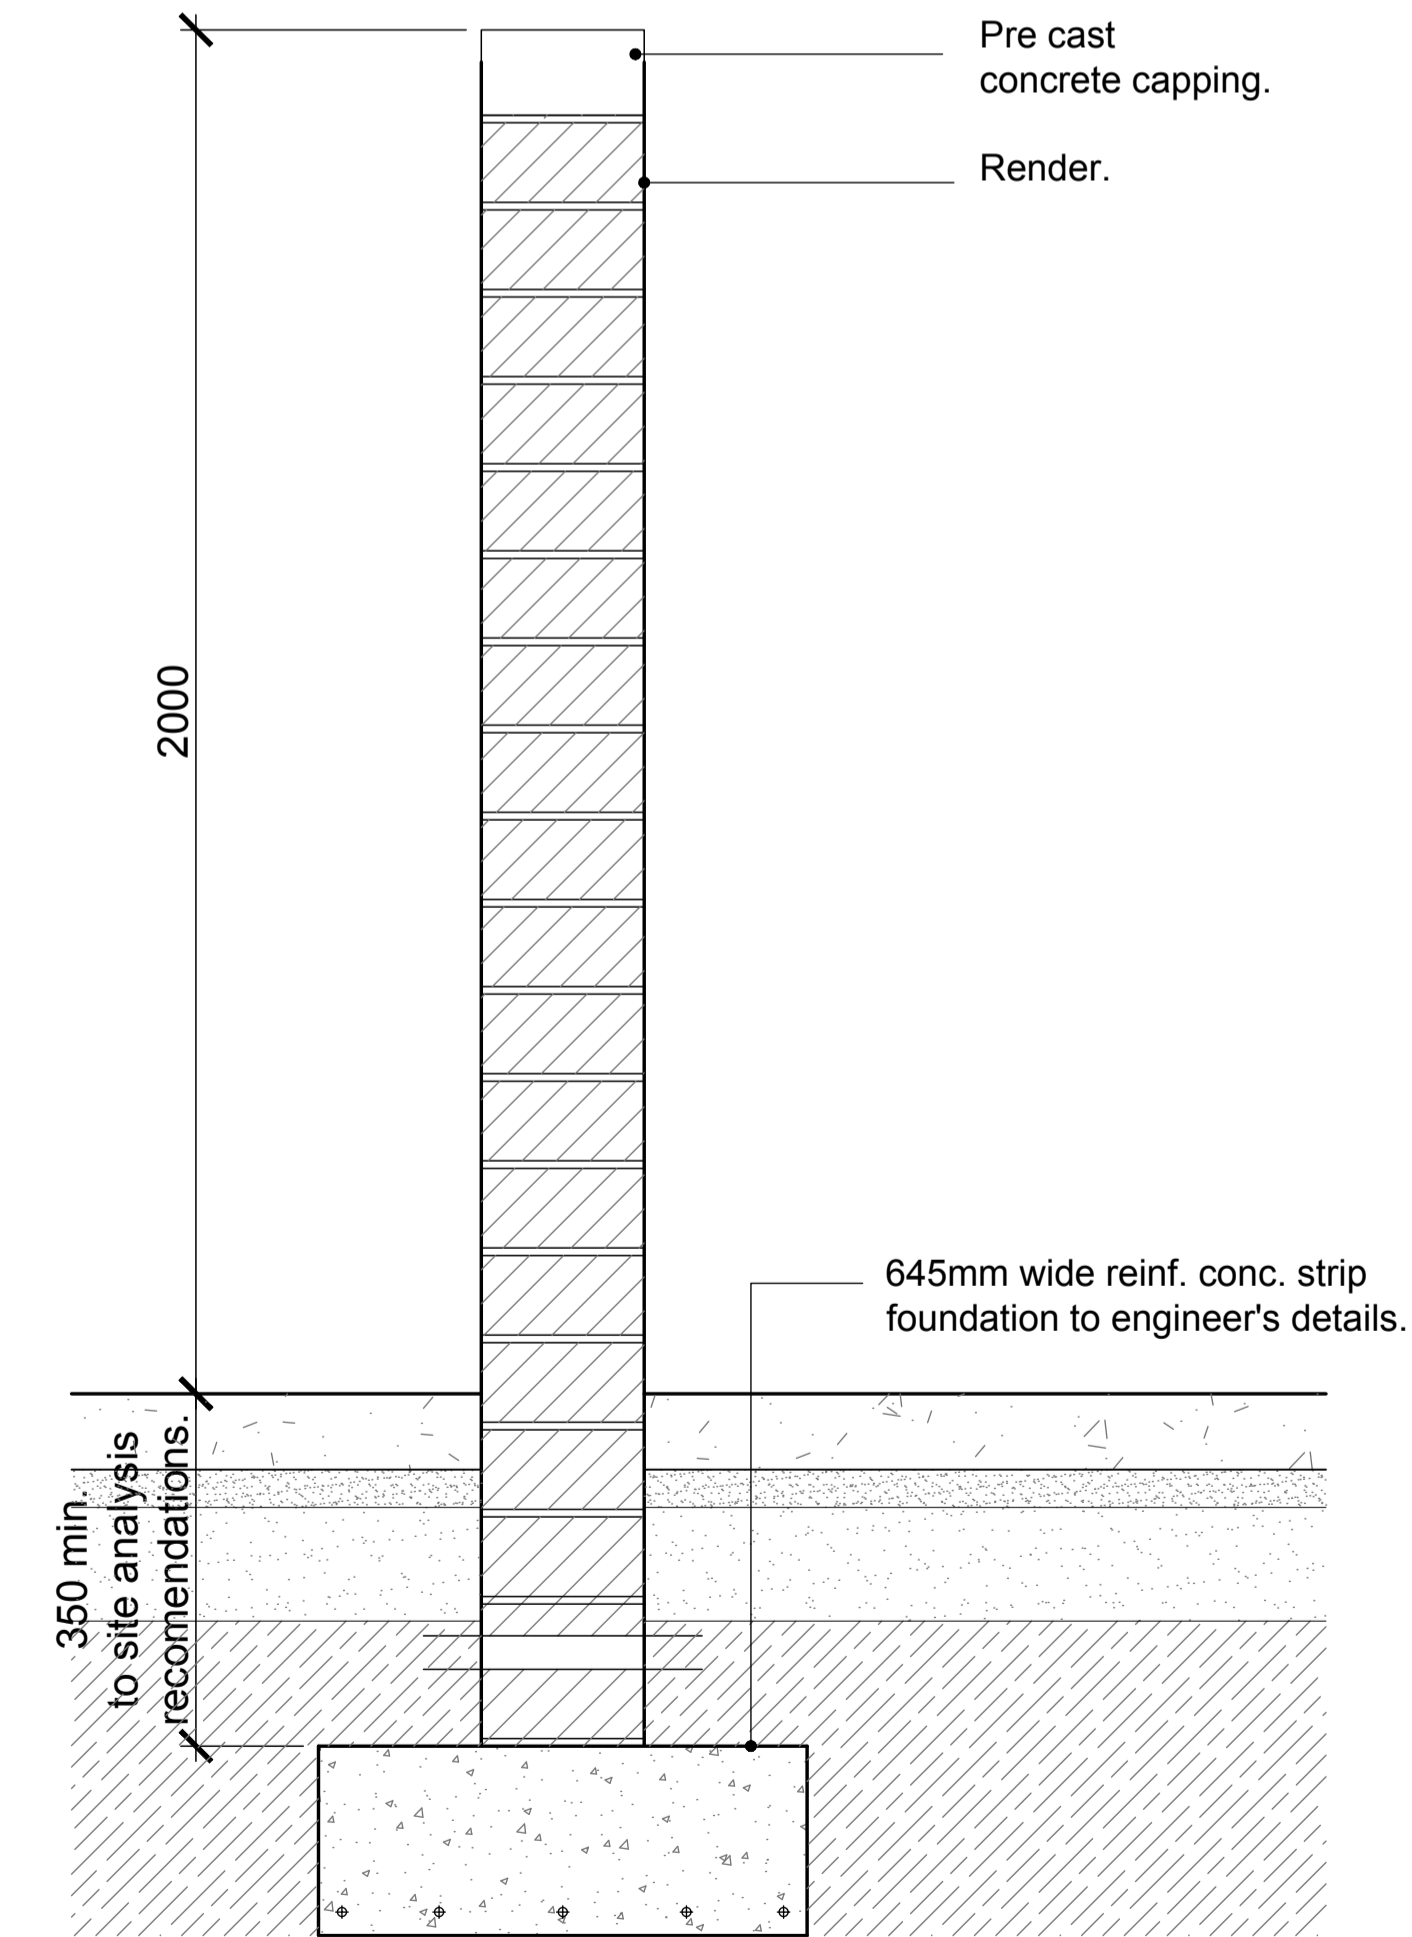

WALL TYPE B - 2.0m
SCALE: 1=20

GENERAL NOTES

THIS DRAWING HAS BEEN PREPARED FOR THE FOLLOWING PURPOSES ONLY:

PART 8 PLANNING

IT SHOULD NOT BE USED, NOR INFORMATION CONTAINED THEREIN BE RELIED UPON, FOR ANY OTHER PURPOSE WHATSOEVER.

ALL DRAWINGS TO BE READ IN CONJUNCTION WITH ALL OTHER CONSULTANTS DRAWINGS ARCHITECTS TO BE INFORMED IMMEDIATELY OF ANY DISCREPANCIES BEFORE WORK PROCEEDS

DIMENSIONS

FIGURED DIMENSIONS ONLY TO BE TAKEN FROM THIS DRAWING.

ALL DIMENSIONS TO BE CHECKED ON SITE.

ARCHITECTS TO BE INFORMED IMMEDIATELY OF ANY DISCREPANCIES BEFORE WORK PROCEEDS.

© COPYRIGHT

THIS DRAWING AND ANY DESIGN HEREON IS COPYRIGHT OF DEATON LYSAGHT ARCHITECTS AND MUST NOT BE REPRODUCED IN WHOLE OR IN PART WITHOUT THEIR EXPRESS WRITTEN CONSENT.

SPECIFICATIONS



REVISIONS:

NO.	REVISION:	DATE:
01	FOR PART 8	18th APRIL '17
02	FOR PART 8	23rd MAY '17

DRAWING TITLE:
BOUNDARY WALL DETAILS

PROJECT:
RESIDENTIAL DEVELOPMENT
BEECHGROVE RATHANGAN
KILDARE

CLIENT:
KILDARE COUNTY COUNCIL

SCALE:	DATE:	REV:
1:20	APRIL/2017	02
DRAWING NO:	DRAWN BY:	CHECKED BY:
1636-PP-08	EW	ML
		PAGE:
		A3

DEATON LYSAGHT ARCHITECTS

44 SOUTH RICHMOND ST.
DUBLIN 2, IRELAND.
TEL: +353 1 4754960
FAX: +353 1 4754961
E-MAIL: mail@dlarch.ie

