




1 PROPOSED GROUND FLOOR PLAN
SCALE 1:100

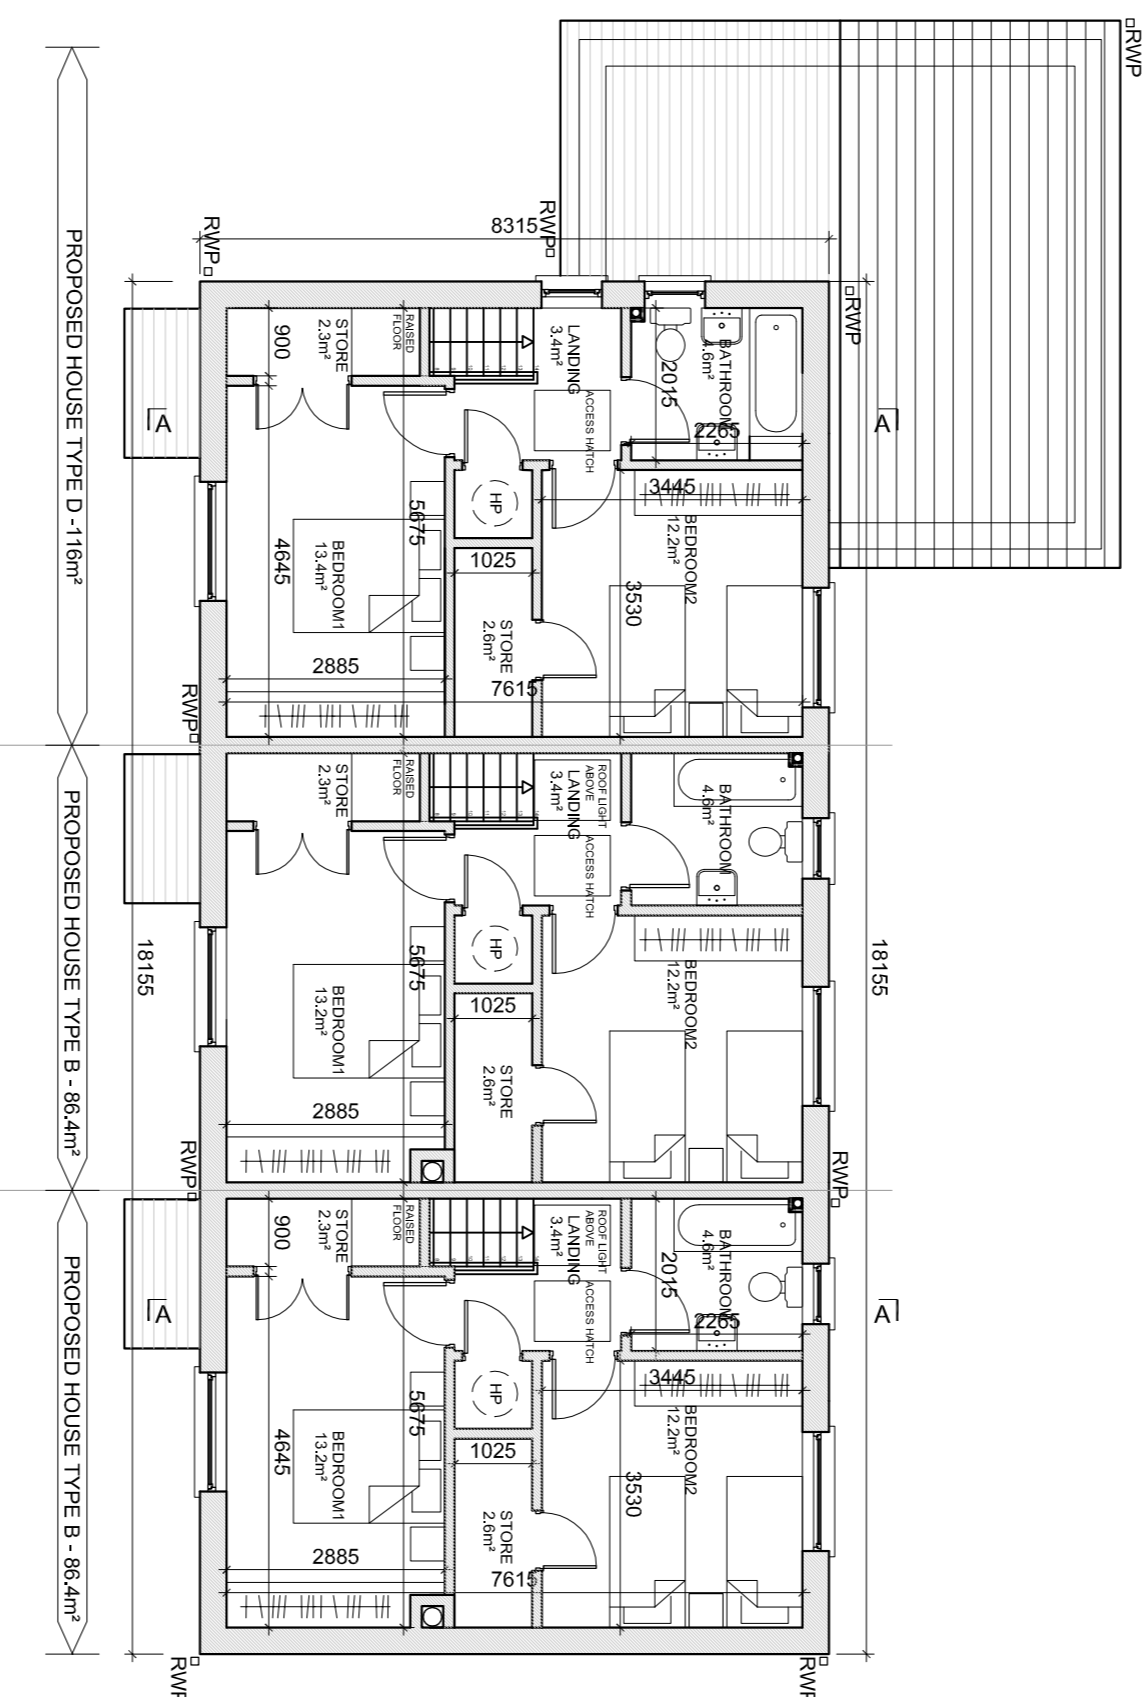


2 PROPOSED FIRST FLOOR PLAN
SCALE 1:100

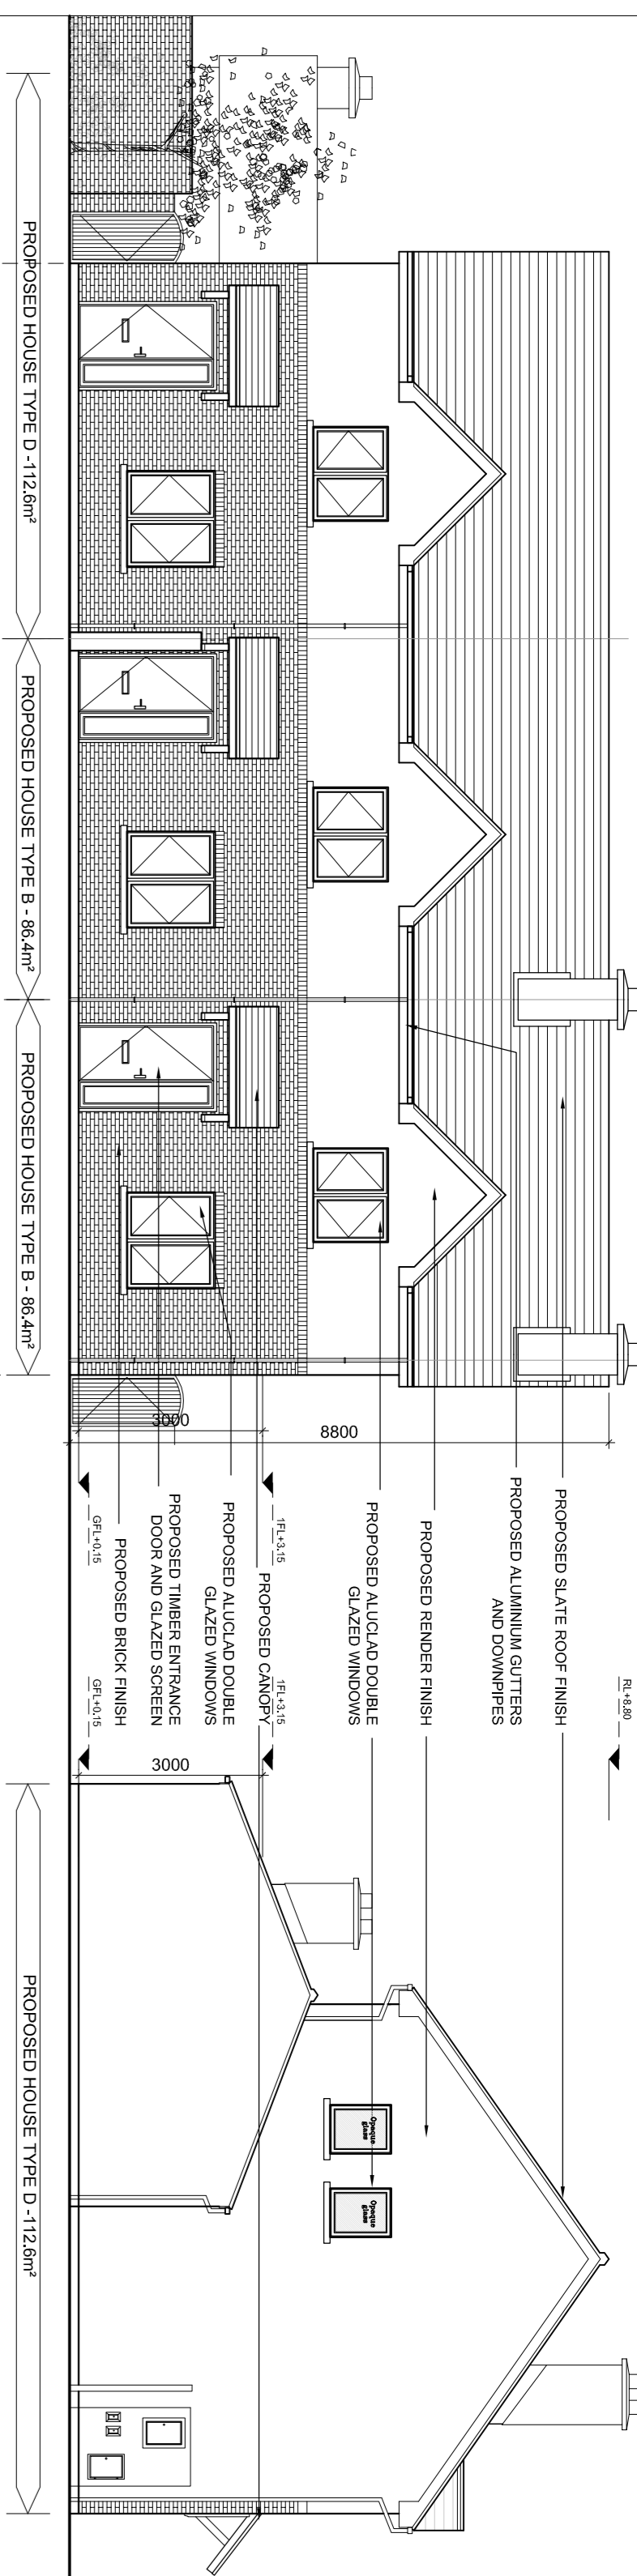

3 PROPOSED FRONT ELEVATION
SCALE 1:100

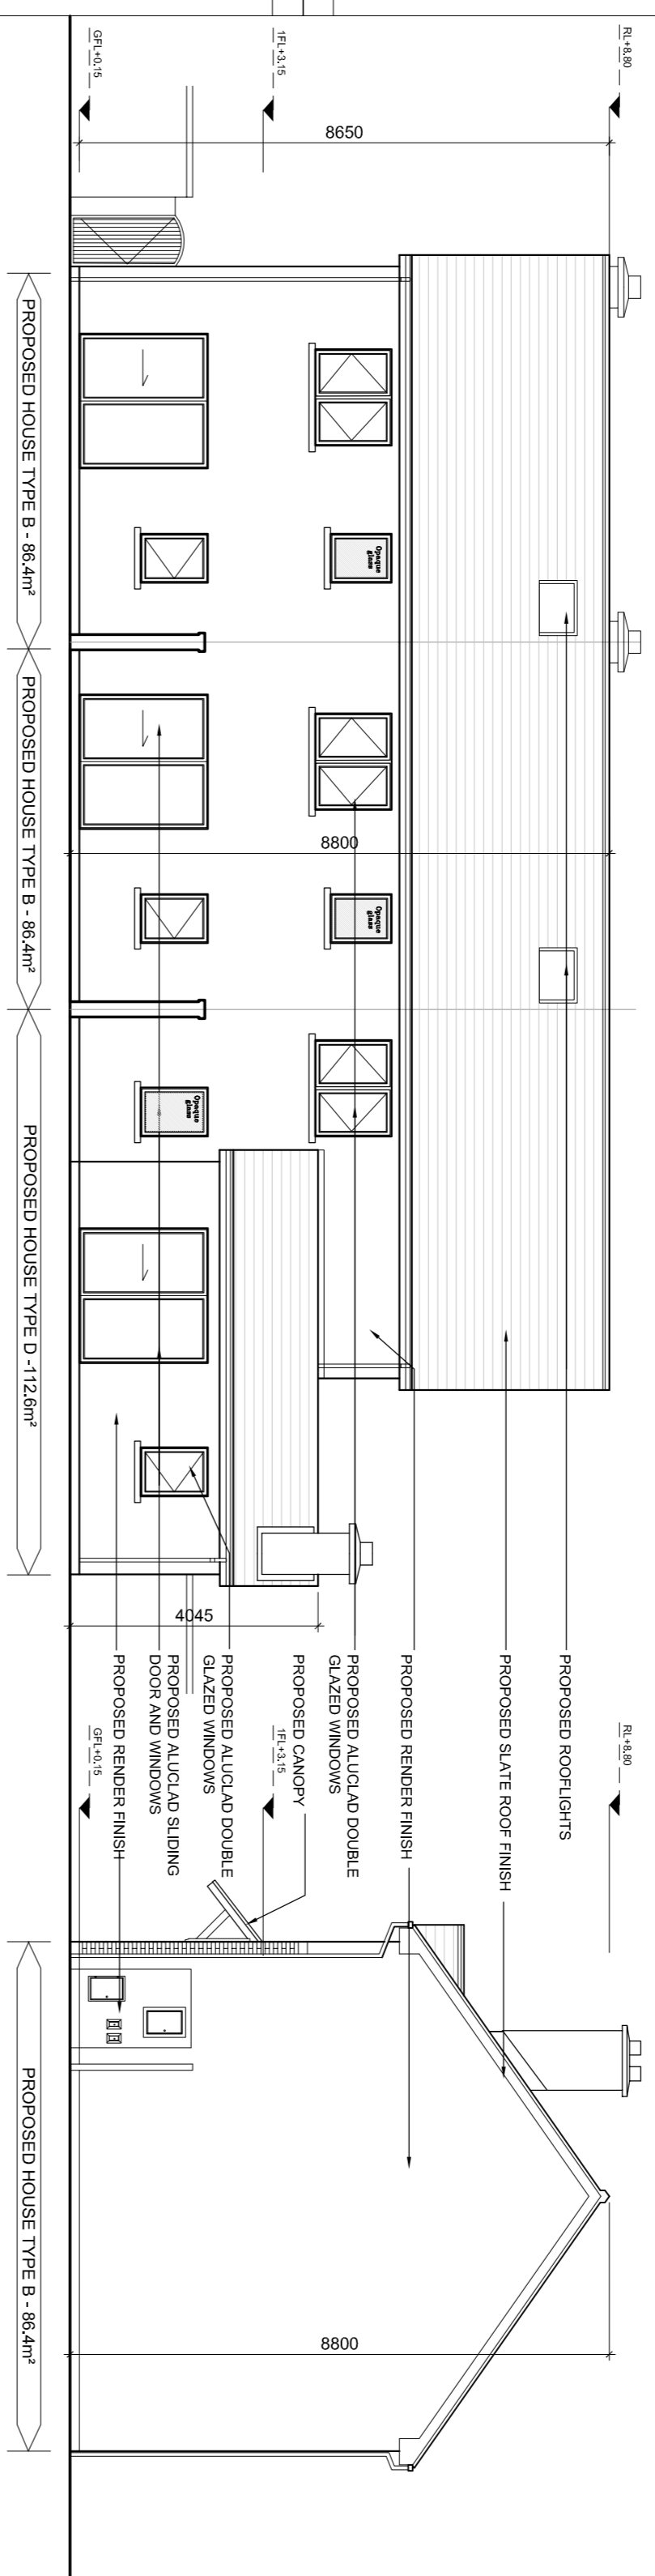

5 PROPOSED REAR ELEVATION
SCALE 1:100

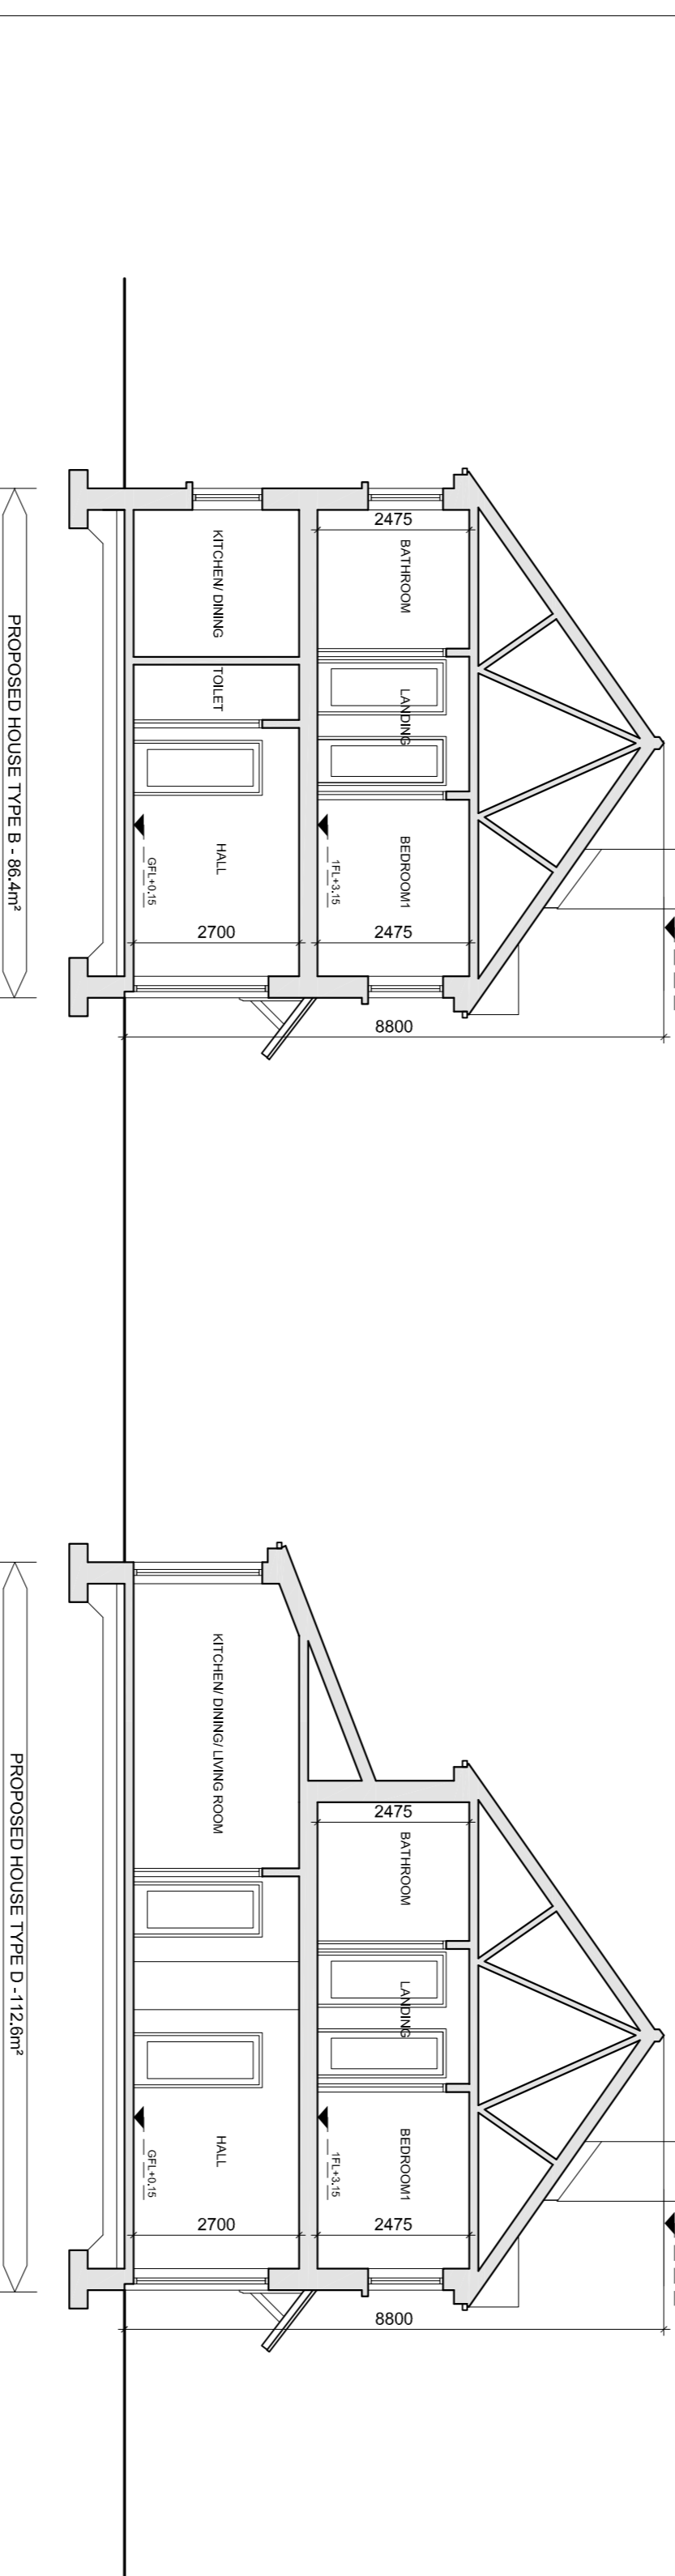

7 PROPOSED SECTION A-A
SCALE 1:100

| HOUSES TYPES | | | | | | | | | | | |
|--------------------|--------------------|------------------|--------------|-----------|-----------|-----------|----------|----|---------|------------------|----------------|
| TYPE | HOUSE TYPE | LIVING ROOM AREA | KITCHEN AREA | BEDROOM 1 | BEDROOM 2 | BEDROOM 3 | BATHROOM | WC | STORAGE | TOTAL FLOOR AREA | NUMBER OF SIPS |
| A | TYPE D - ZEROPHASE | 6040 | 3970 | 3815 | 3815 | - | 1419 | - | 300 | 8640 | 3 |
| B | TYPE B - ZEROPHASE | 3530 | 2885 | 2885 | 1419 | - | 1419 | - | 300 | 8640 | 2 |
| C | TYPE B - ZEROPHASE | 3530 | 2885 | 2885 | 1419 | - | 1419 | - | 300 | 8640 | 2 |
| D | TYPE D - ZEROPHASE | 6040 | 3970 | 3815 | 3815 | - | 1419 | - | 300 | 8640 | 2 |
| E | TYPE B - ZEROPHASE | 3530 | 2885 | 2885 | 1419 | - | 1419 | - | 300 | 8640 | 2 |
| TOTAL NO. OF SIPS: | | | | | | | | | | 20 | |

GENERAL NOTES
THIS DRAWING HAS BEEN PREPARED FOR THE FOLLOWING PURPOSES ONLY:
PART 8
IT SHOULD NOT BE USED FOR ANY OTHER PURPOSE WHATSOEVER.
ALL DIMENSIONS TO BE IN CONJUNCTION WITH ALL OTHER CONSULTANTS DRAWINGS. ARCHITECTS TO BE INFORMED IMMEDIATELY OF ANY DISCREPANCIES BEFORE WORK PROCEEDS.

DIMENSIONS
FIGURED DIMENSIONS ONLY TO BE TAKEN FROM THIS DRAWING.
ALL DIMENSIONS TO BE CHECKED ON SITE.
ARCHITECTS TO BE INFORMED IMMEDIATELY OF ANY DISCREPANCIES BEFORE WORK PROCEEDS.

COPYRIGHT
THIS DRAWING AND ANY DESIGN HEREON IS COPYRIGHT OF DEATON LYSAGHT ARCHITECTS AND MUST NOT BE REPRODUCED IN WHOLE OR IN PART WITHOUT THEIR EXPRESS WRITTEN CONSENT.

SPECIFICATIONS

REVISIONS:

| NO. | REVISION | DATE: |
|-----|----------|-------|
| | | |

DRAWING TITLE:
PROPOSED HOUSE TYPE B & D

PROJECT:
PROPOSED HOUSING AT MOUNTAIN VIEW, ATHGARVAN, CO. KILDARE

CLIENT:
KILDARE COUNTY COUNCIL

SCALE:
1:100

DATE:
Jun 2018

DRAWING NO.:
1646-PP-0202

DRAWN BY:
MM

CHECKED BY:
ML

PAGE:
A1

DEATON LYSAGHT ARCHITECTS

44 SOUTH RICHMOND ST.
DUBLIN 2, IRELAND.
TEL: +353 1 4754860
FAX: +353 1 4754861
EMAIL: ml@dlarch.ie

DEATON LYSAGHT ARCHITECTS

Architects