


Rev.	By	Date	Description
A	BG	12/01/2018	ISSUE FOR PLANNING




Block 6 & 11 (4no. house type B1 & 2no. house type A1)
Rear Elevation
Scale 1/100

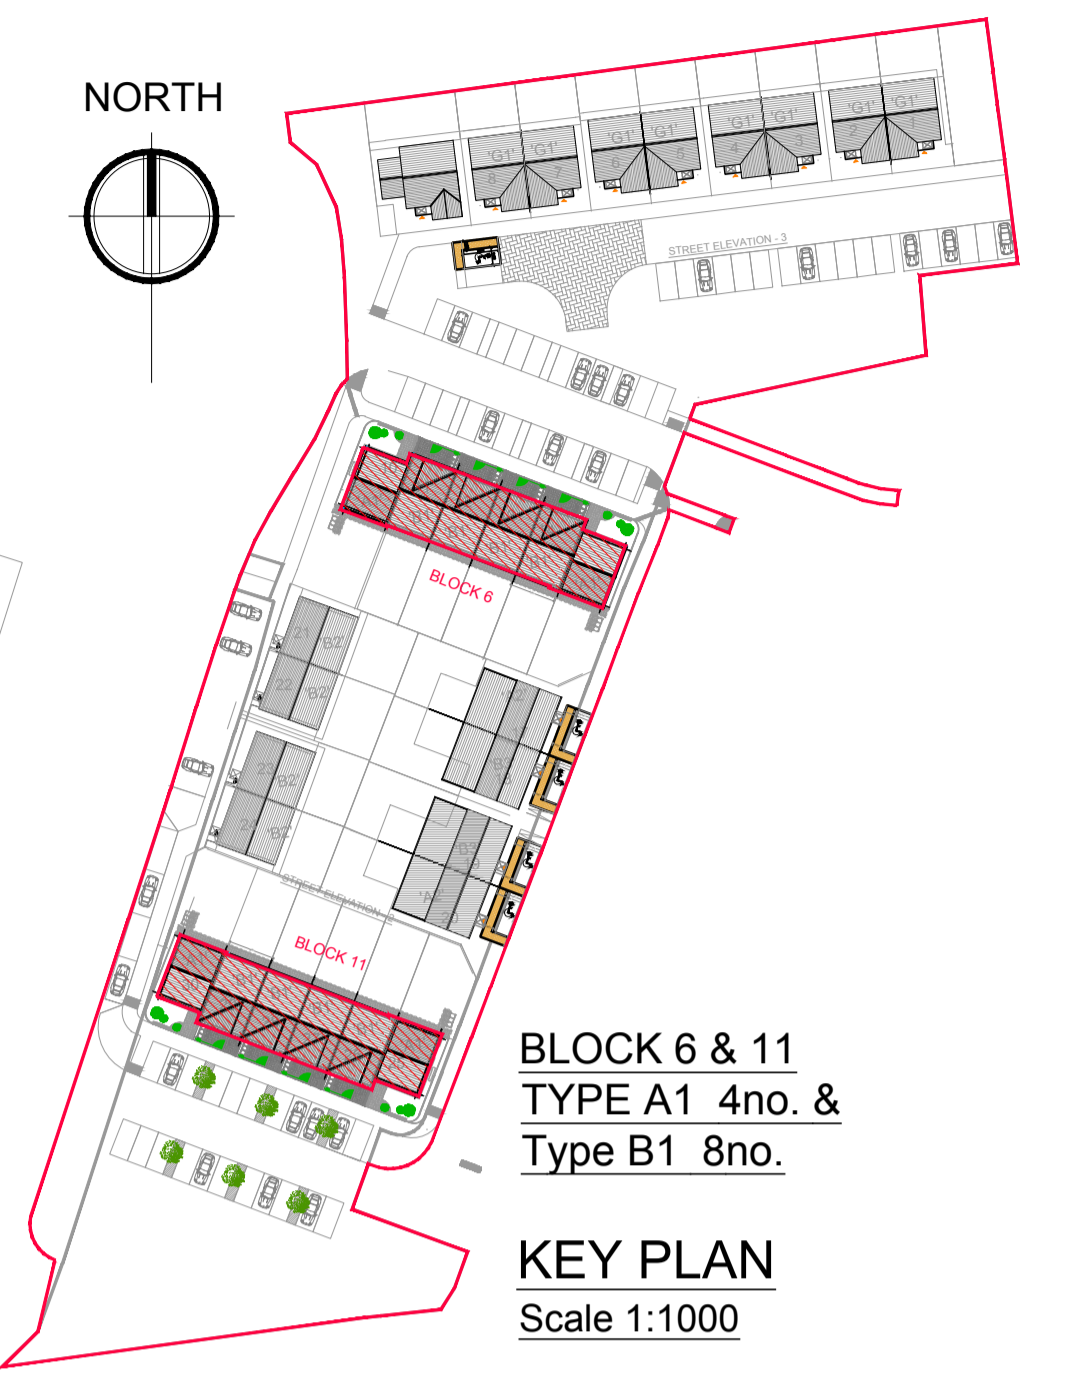


BLOCK 6 & 11
TYPE A1 4no. &
Type B1 8no.

KEY PLAN
Scale 1:1000

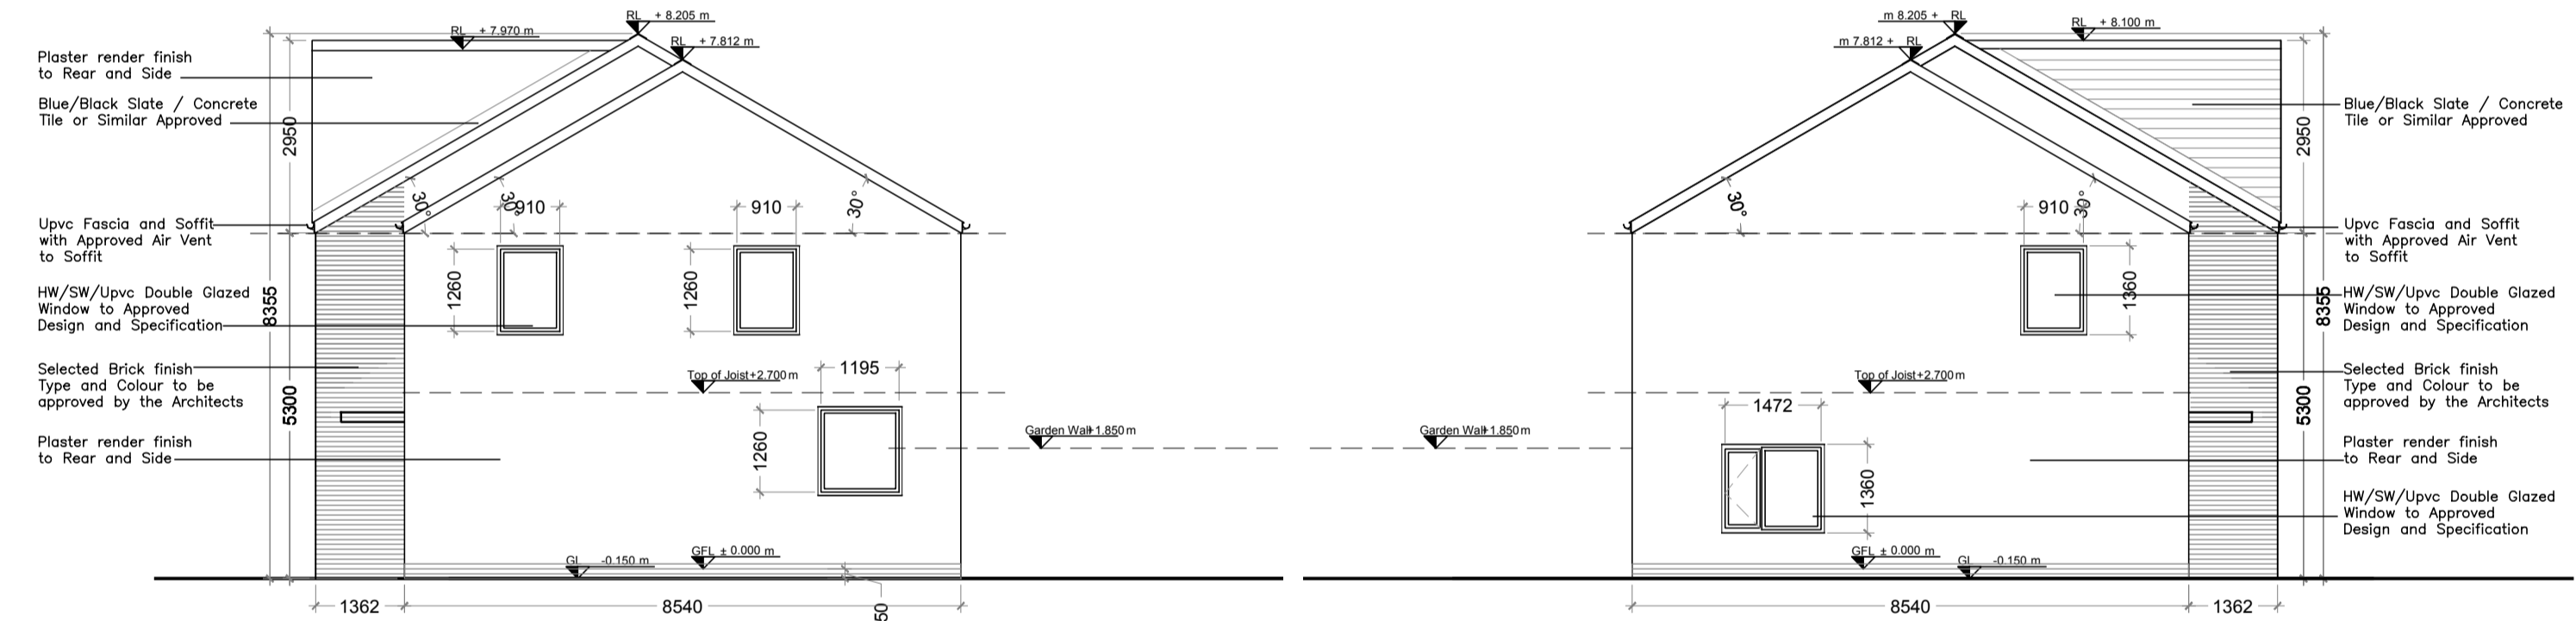


Block 6 & 11 (4no. house type B1 & 2no. house type A1)
Side Elevation 1
Scale 1/100

Block 6 & 11 (4no. house type B1 & 2no. house type A1)
Side Elevation 2
Scale 1/100

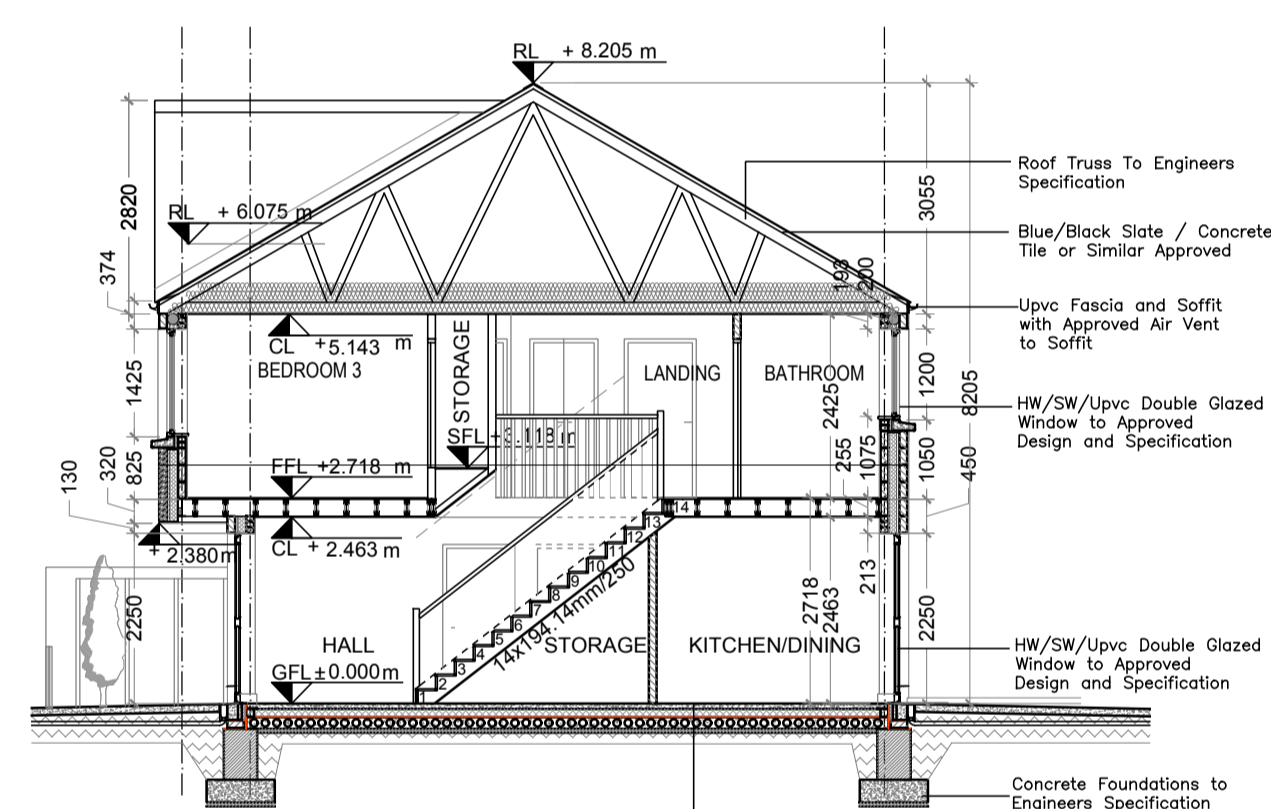

Section A-A - Block 6 & 11 (4no. house type B1)
Scale 1/100

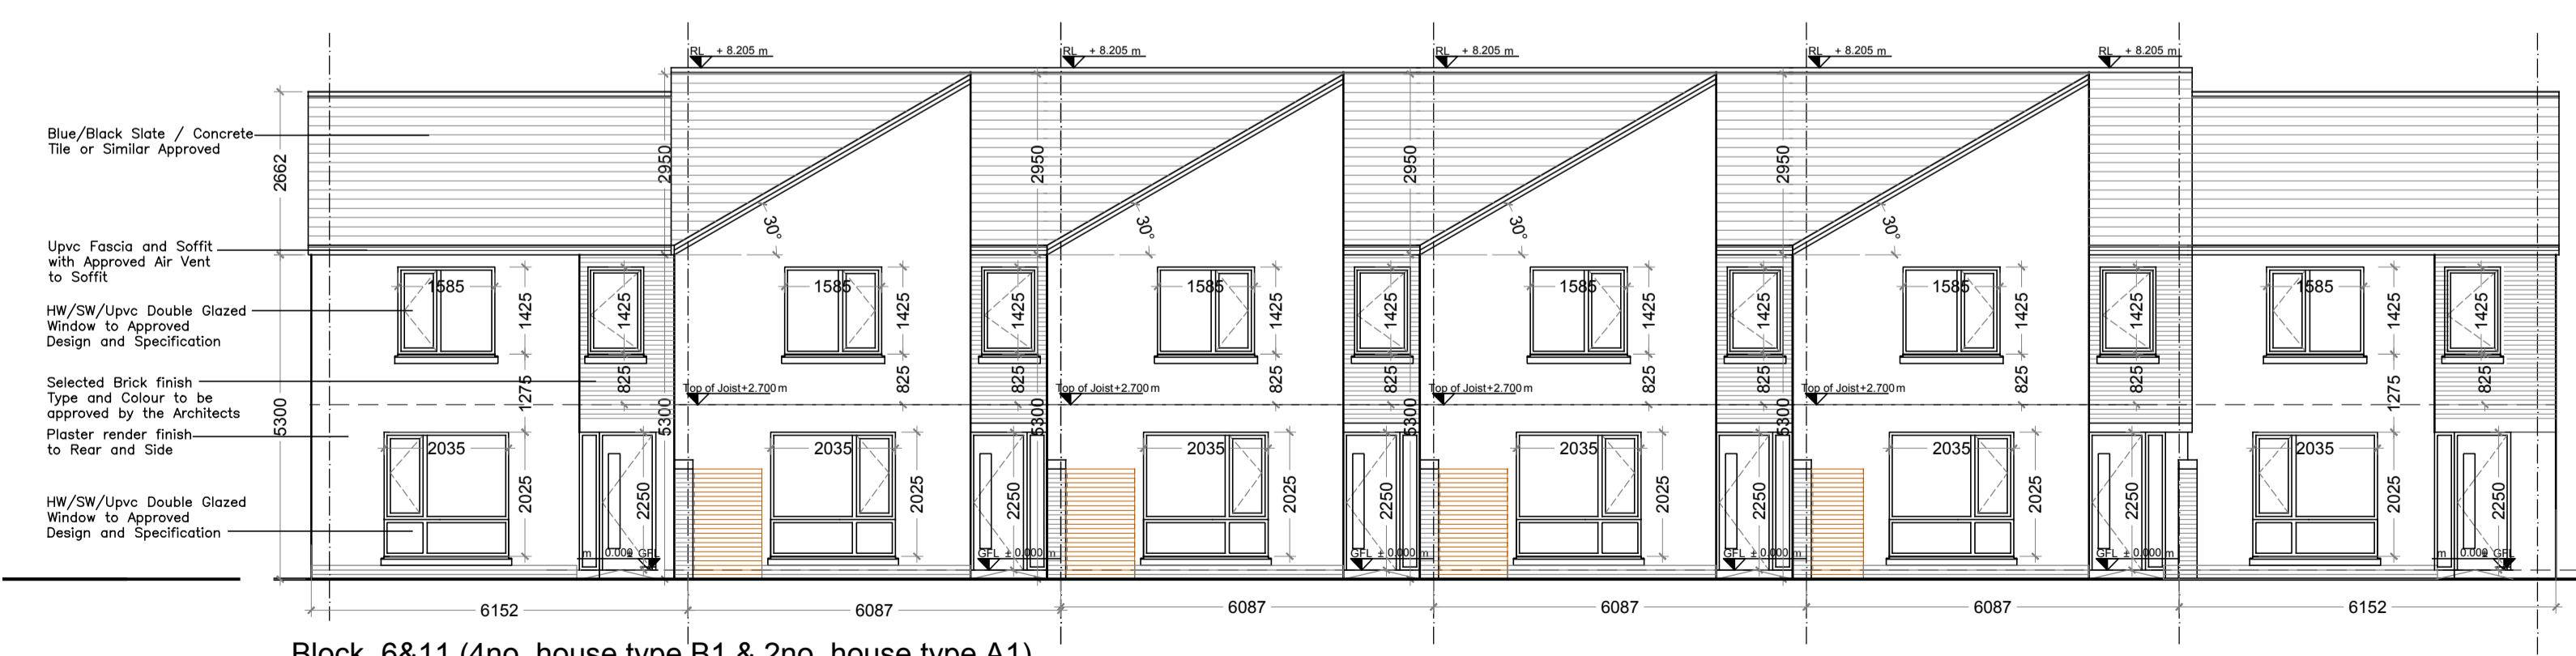

Block 6 & 11 (4no. house type B1 & 2no. house type A1)
Front Elevation
Scale 1/100

Planning Part 8



CPR Note:
All works to be carried out using proper materials which are fit for the use they are intended and for the condition in which they are to be used.
All materials used in connection with the works to comply with the Construction Products Regulation (EU) No. 305/2011 and the harmonised technical specifications/standards that fall within the remit of the CPR No. 305/2011

van Dijk Architects
MILL HOUSE, MILL STREET, DUNDALK, CO. LOUTH
PH. 0127-9551466 FAX. 0127-9551460
INFO@VANDIJKARCHITECTS.COM

DRAWING TITLE BLOCK 6&11 (4NO. OF TYPE B1 HOUSES AND 2NO. OF A1 TYPE) - ELEVATIONS / SECTION			
SCALE 1:100	CLIENT NUMBER 1649-PA-B6&11-104	JOB SALLINS COURT	
REVISED BY D AI	CAD NUMBER 1649-PA-B6&11-104	CLIENT KILDARE COUNTY COUNCIL	
REVISED BY CS	DRAWN BY MS	DATE 08/11/2017	

NOTE:
FIGURED DIMENSIONS MUST BE USED IN PREFERENCE TO UNFIGURED DIMENSIONS. ANY DIMENSIONAL DISCREPANCIES MUST BE REPORTED TO THE ARCHITECT IMMEDIATELY. THIS DRAWING REMAINS THE COPYRIGHT OF VAN DIJK ARCHITECTS. IT MUST NOT BE USED FOR ANY PURPOSES BEYOND OR OTHERWISE WITHOUT THE EXPRESS PERMISSION OF THE PRACTICE. DO NOT COPY OR REPRODUCE THESE DRAWINGS OR ANY ADDITIONAL INFORMATION WITHOUT THE EXPRESS APPROVAL OF vanDijk Architects