



2 House Type 03 - North Elevation
1 : 100



3 House Type 03 - East Elevation
1 : 100

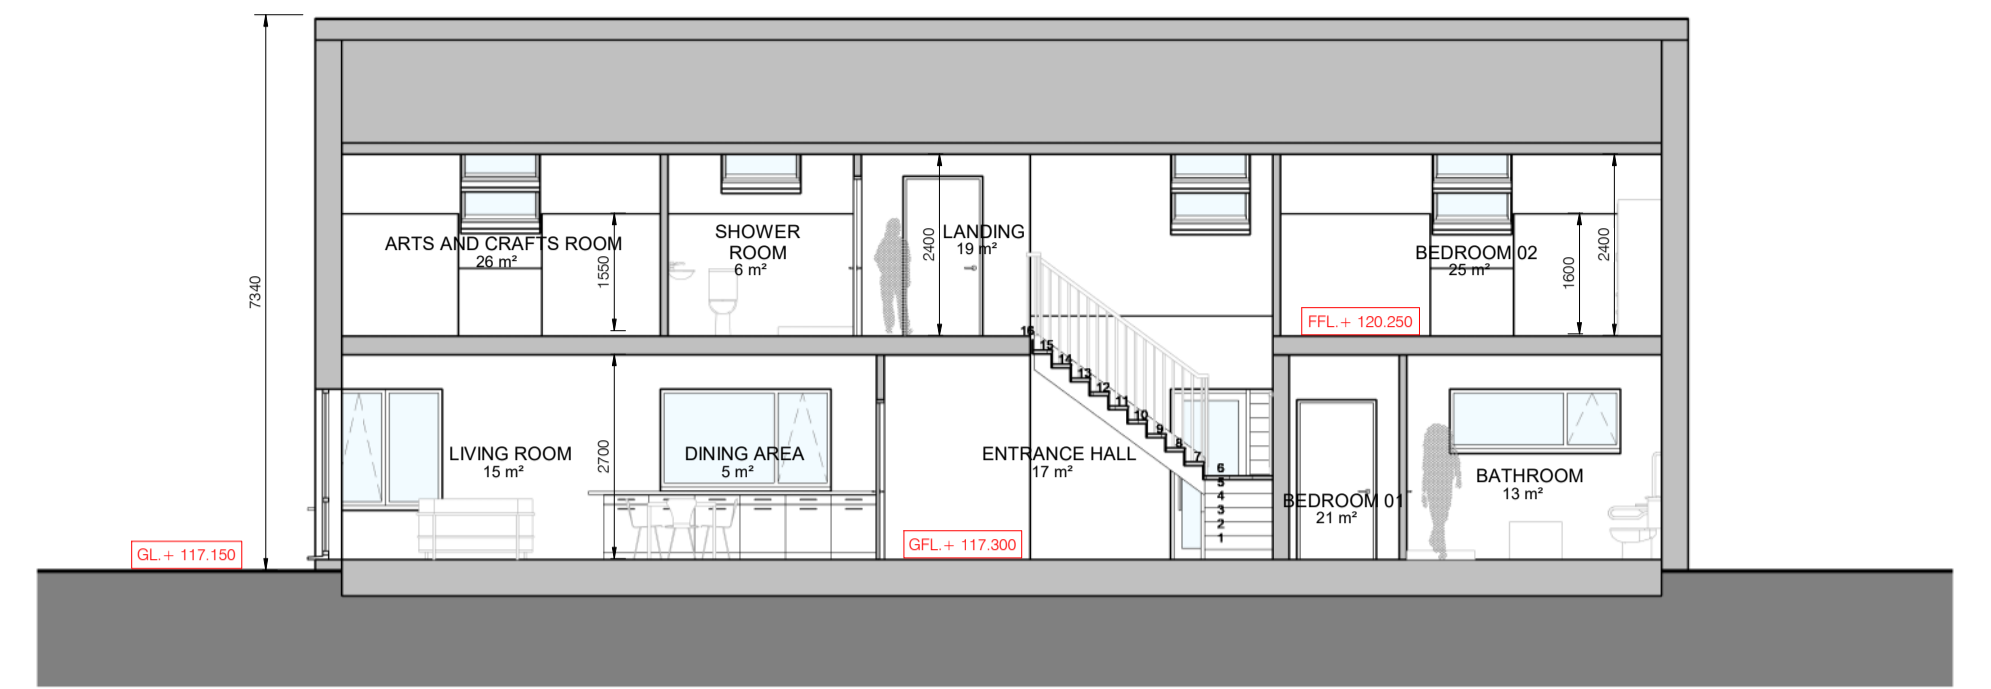


7 House Type 03 - Section A - A
1 : 100

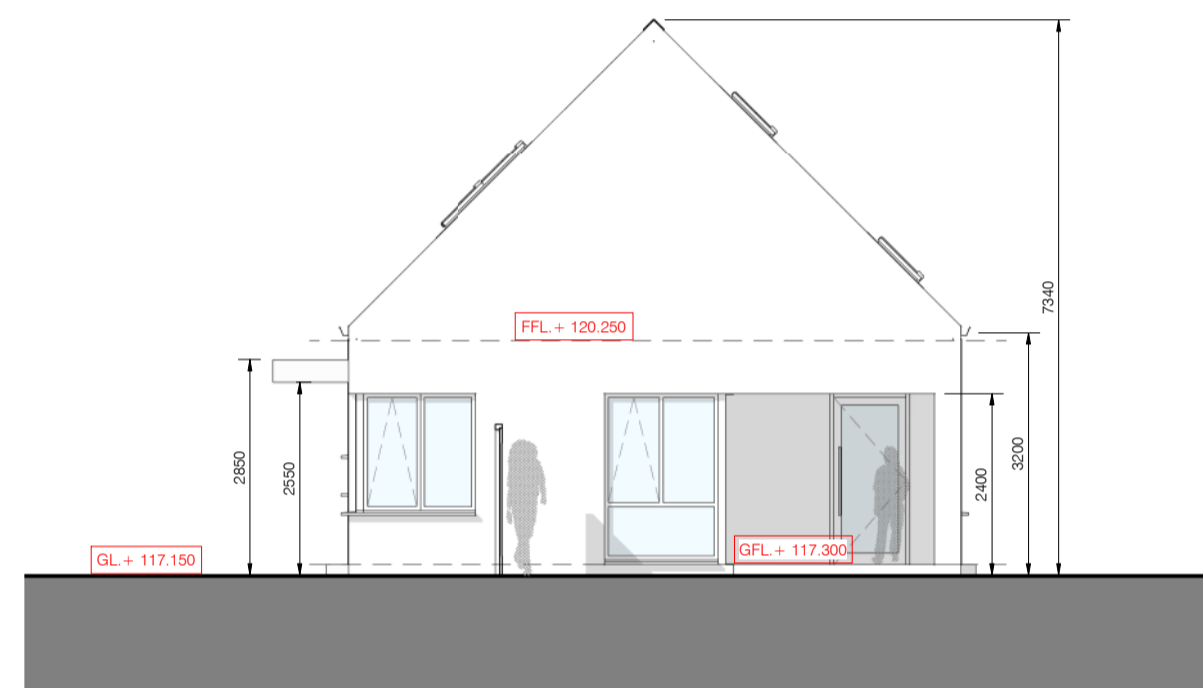


4 House Type 03 - South Elevation
1 : 100




5 House Type 03 - West Elevation
1 : 100

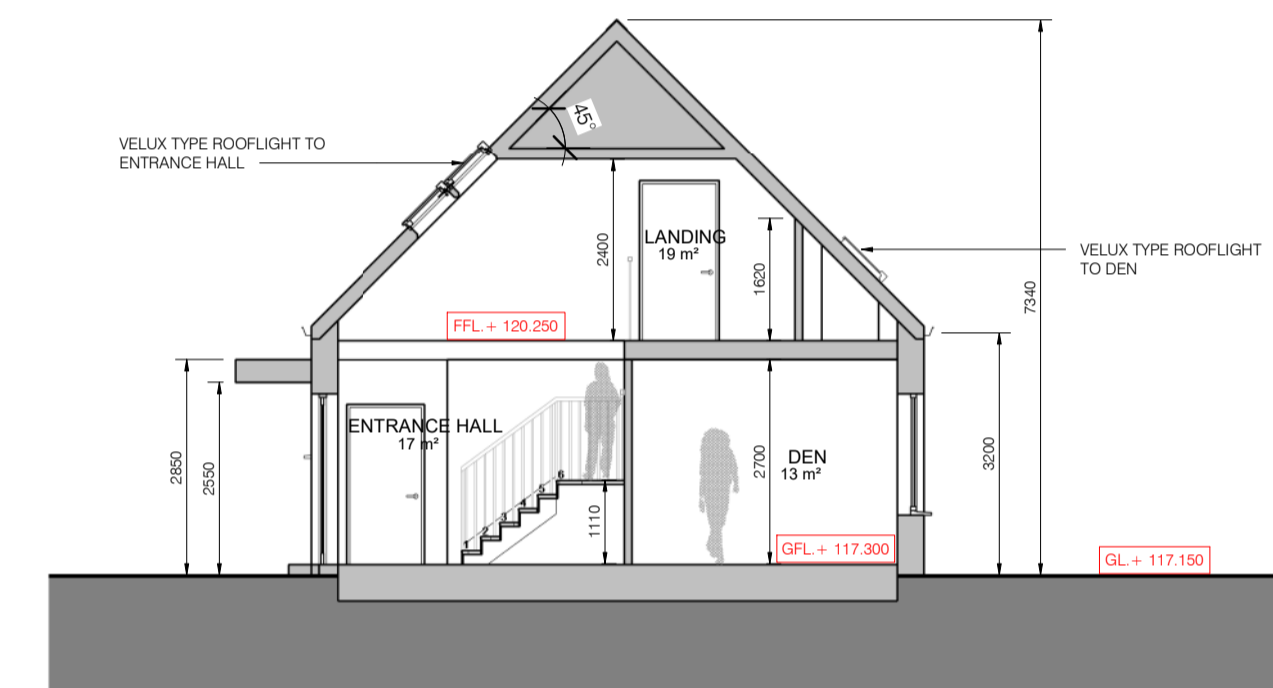

8 House Type 03 - Section B - B
1 : 100

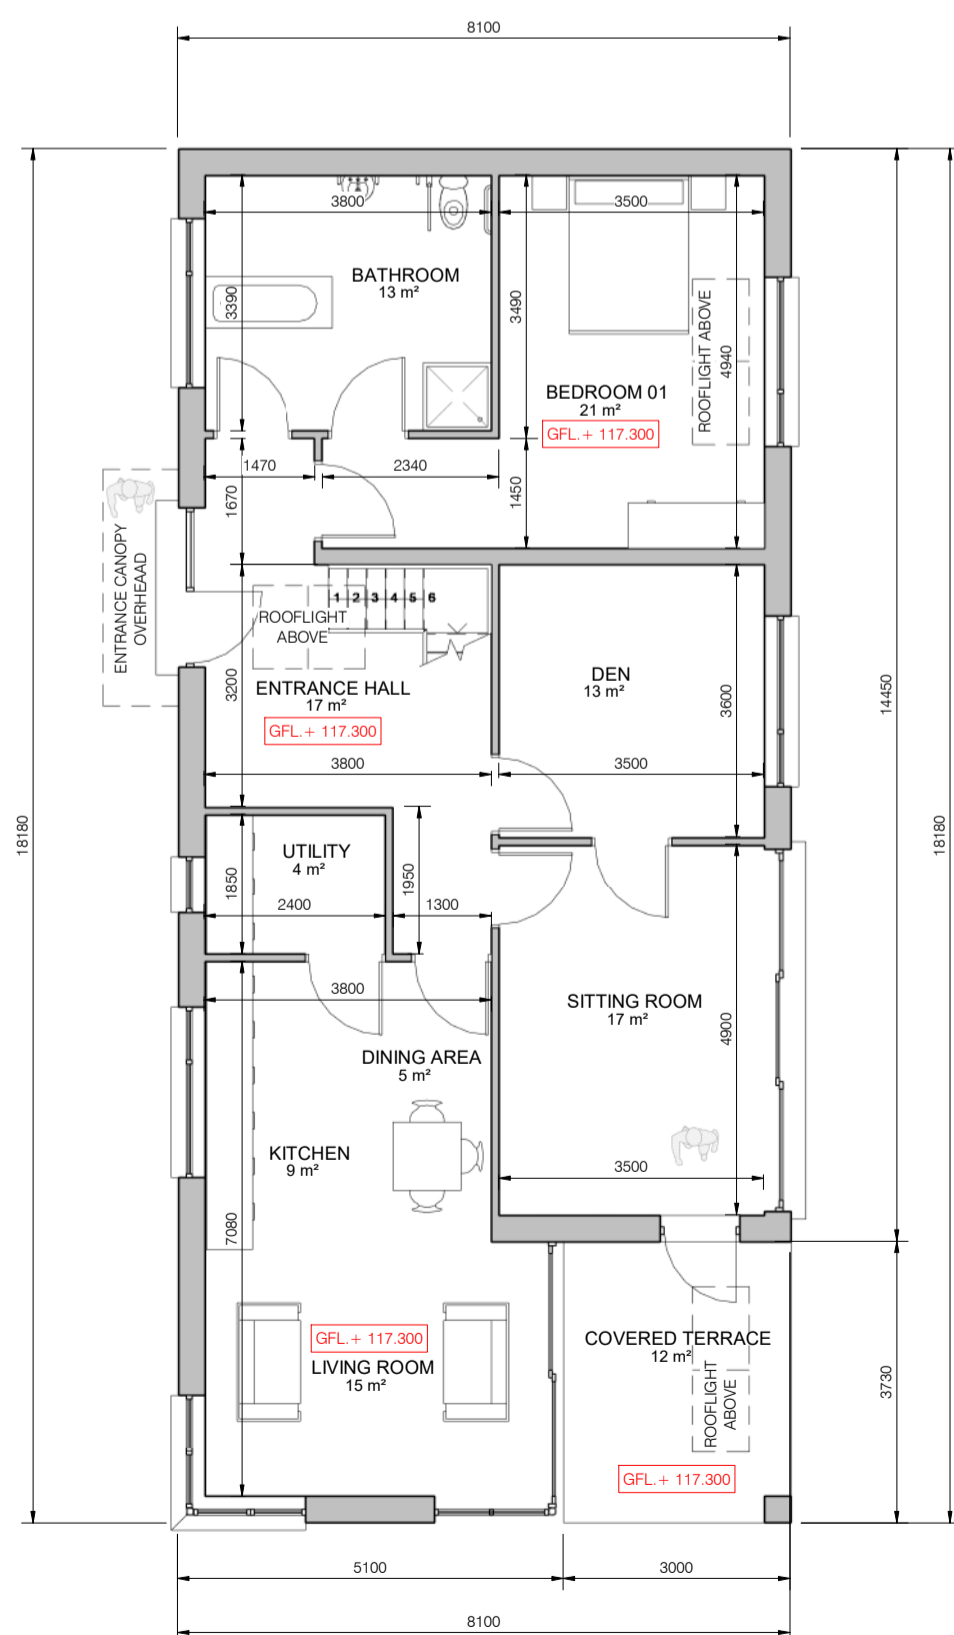


1 House Type 03 - Ground Floor Level
1 : 100
GROUND FLOOR AREA = 118m²

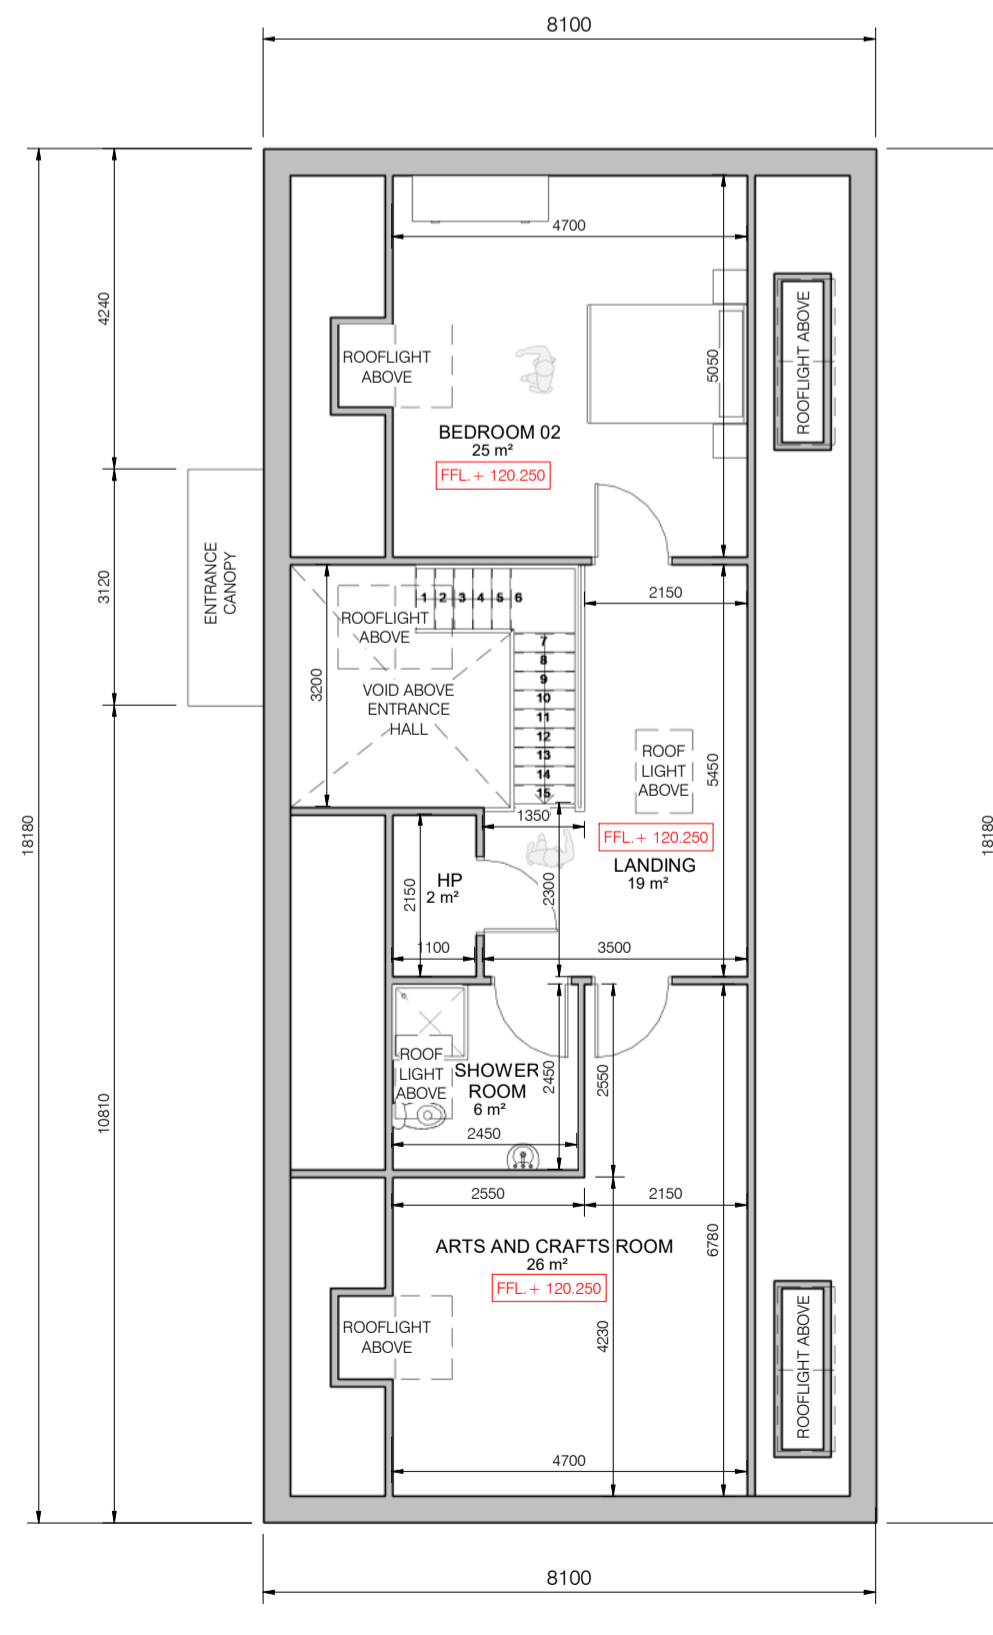

6 House Type 03 - First Floor Level
1 : 100
FIRST FLOOR AREA = 83m²

GROUND FLOOR AREA = 118m²
+ FIRST FLOOR AREA = 83m²

TOTAL FLOOR AREA = 201m²

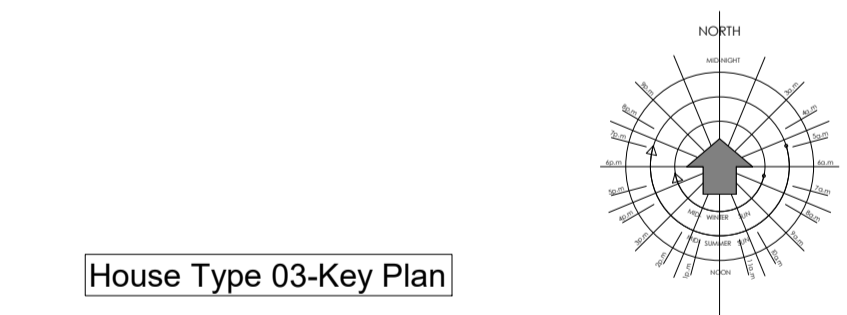

PART 8 SUBMISSION REF. NO. P82020.06

MATERIAL LEGEND		
1.	BLUE/BLACK FIBRE CEMENT SLATES FINISH TO ROOF.	
2.	PAINTED RENDER FINISH TO WALLS.	
3.	ALUCLAD/PVC/ALUMINIUM DOUBLE GLAZED WINDOWS AND DOOR JOINERY.	
4.	EXTRUDED ALUMINIUM RAINWATER GOODS.	
5.	PRECAST CONCRETE WINDOW CILLS.	
6.	ROOFLIGHTS/GLAZING TO ROOFS AS INDICATED.	
7.	ALUMINIUM SCREEN/PANELING BESIDE ENTRANCE DOOR.	

Rev.	Description	Date



Unit 4B, Elm House, Millennium Park, Naas, Co. Kildare, Ireland.
Telephone : (045) 854900 Fax : (045) 854994 e-mail : info@mcarchitecture.ie

Client : KARE
Project : KARE, Craddockstown, Naas, Co. Kildare
Drawing Title : House Type - 03 - General Arrangement Drawings
Drawing No. : PLN - 102
Scale : 1:100 Project No. : 15 59
Drawn By : Konrad Polawski Date : 11-03-20

THIS DRAWING IS COPYRIGHT. USE DIMENSIONS ONLY - DO NOT SCALE CONTRACTORS MUST VERIFY DIMENSIONS ON SITE PRIOR TO STARTING WORK. **A1**