



01A 1B/2P UD Triplex Apt. Type 01 - Ground Floor Plan
Scale: 1:100

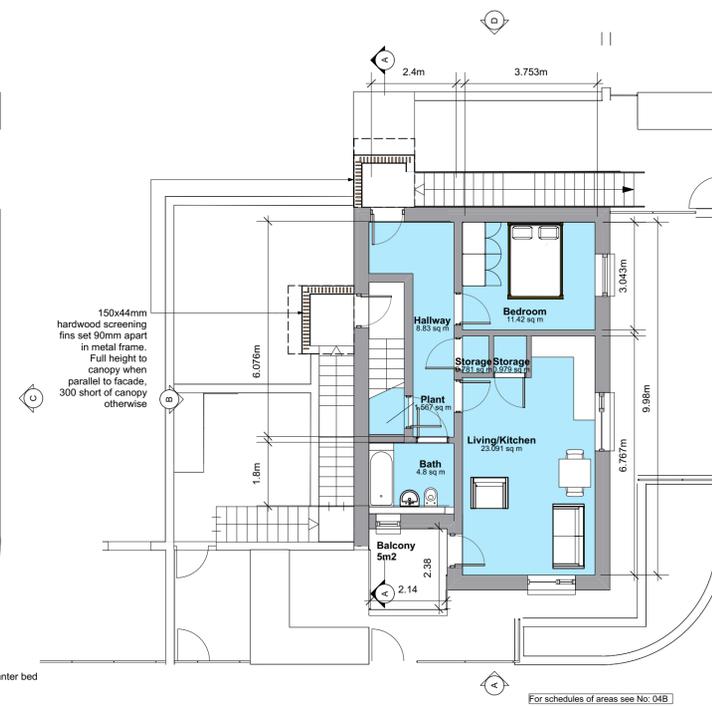

01B 1B/2P UD Triplex Apt. Type 02 - First Floor Plan
Scale: 1:100



01C 1B/2P UD Triplex Apt. Type 03 - Second Floor Plan
Scale: 1:100

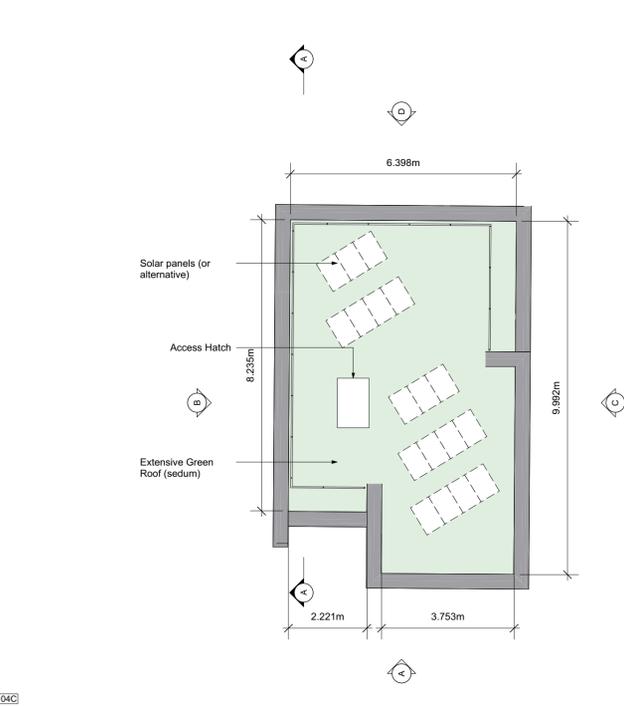

01D 1B/2P UD Triplex - Roof Plan
Scale: 1:100

Floor Plans



02A 1B/2P Triplex - Elevation A
Scale: 1:100



02B 1B/2P Triplex - Elevation B
Scale: 1:100




02C 1B/2P Triplex - Elevation C
Scale: 1:100



02D 1B/2P Triplex - Elevation D
Scale: 1:100

Elevations

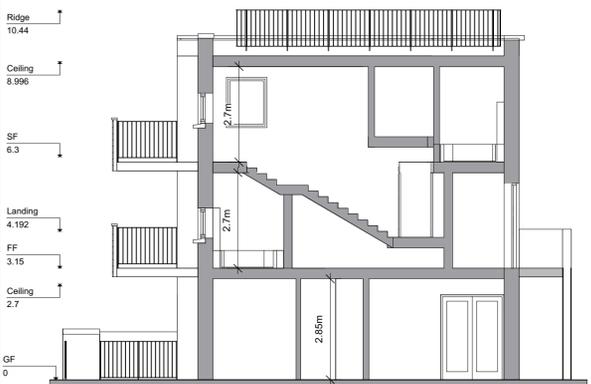

03A 1B/2P Triplex - Section A-A
Scale: 1:100

Section

Unit Type Schedule of Accommodation	
1 bed 1 storey apt (1B2P)	
Area compliance with KCC CDP & DSFNA 2018	
Target Minimum floor areas	
Aggregate GIA	45.0m ²
Aggregate Living	23.0m ²
Aggregate Bedroom	11.4m ²
Aggregate Storage	3.0m ²
Min. Width (Liv/Kit)	3.3m
Min. Width Achieved	See Floor Plans
Min. Width (Bed)	2.8m
Min. Width Achieved	See Floor Plans
Area Breakdown	
GIA - 1B/2P GF (UD)	59.3m ²
Aggregate GIA	59.3m ²
Room Name	
Living/Kitchen	24.5m ²
Aggregate Living	24.5m ²
Bedroom	13.9m ²
Aggregate Bedroom	13.9m ²
Storage	0.6m ²
Storage	1.3m ²
Storage	1.8m ²
Aggregate Storage	3.8m ²
Plant	1.8m ²
Bath	5.0m ²


04A 1B/2P Triplex - Ground Floor Schedule

Unit Type Schedule of Accommodation	
1 bed 1 storey apt (1B2P)	
Area compliance with KCC CDP & DSFNA 2018	
Target Minimum floor areas	
Aggregate GIA	45.0m ²
Aggregate Living	23.0m ²
Aggregate Bedroom	11.4m ²
Aggregate Storage	3.0m ²
Min. Width (Liv/Kit)	3.3m
Min. Width Achieved	See Floor Plans
Min. Width (Bed)	2.8m
Min. Width Achieved	See Floor Plans
Area Breakdown	
GIA - 1B/2P 1F	53.3m ²
Aggregate GIA	53.3m ²
Room Name	
Living/Kitchen	23.1m ²
Aggregate Living	23.1m ²
Bedroom	11.4m ²
Aggregate Bedroom	11.4m ²
Storage	1.0m ²
Storage	0.8m ²
Aggregate Storage	1.8m ²
Plant	1.6m ²
Bath	4.8m ²

04B 1B/2P Triplex - First Floor Schedule

Unit Type Schedule of Accommodation	
1 bed 1 storey apt (1B2P)	
Area compliance with KCC CDP & DSFNA 2018	
Target Minimum floor areas	
Aggregate GIA	45.0m ²
Aggregate Living	23.0m ²
Aggregate Bedroom	11.4m ²
Aggregate Storage	3.0m ²
Min. Width (Liv/Kit)	3.3m
Min. Width Achieved	See Floor Plans
Min. Width (Bed)	2.8m
Min. Width Achieved	See Floor Plans
Area Breakdown	
GIA - 1B/2P 2F	59.3m ²
Aggregate GIA	59.3m ²
Room Name	
Living/Kitchen	23.1m ²
Aggregate Living	23.1m ²
Bedroom	11.4m ²
Aggregate Bedroom	11.4m ²
Storage	1.9m ²
Aggregate Storage	1.9m ²
Plant	1.5m ²
Bath	5.0m ²

04C 1B/2P Triplex - Second Floor Schedule

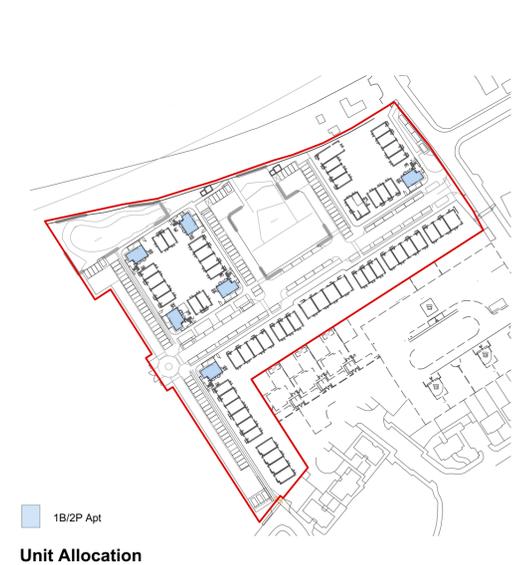

Unit Allocation

For further information on planning, screening and social infrastructure please refer to planning documentation, prepared by McCabe Dunne Barnes.

For further information on soft landscaping please refer to landscapedesign plan, prepared by Mitchell+Associates.

For further information on road engineering and drainage please refer to engineering documentation, prepared by RPS Consultant.

For further information on mechanical and engineering, including CCTV, please refer to M+E documentation, prepared by Semple McKillop.

For further information on ecological impact assessment please refer to ecological documentation, prepared by NMEcology.

For further information on architectural design and details please refer to the architectural design statement, prepared by SHA; SHB3-ATY-AR-COA-001.

Allocation of all individual building types and their orientation to North is indicated on sheet SHB3-ATY-AR-COA-DR-0011

Use figured dimensions only. Do not scale drawings. Read in conjunction with specification and coordinate drawings. Report any discrepancies in drawings to architect before starting work on site. Check all dimensions on site. This drawing is the copyright of Sean Harrington Architects, and may not be reproduced, in whole or part, without prior agreement.

REV	NOTES	DATE
05	Issued to NDA	16/09/21
06	Revised for KCC comments	18/10/21
07	Minor updates	28/11/21

SEÁN HARRINGTON ARCHITECTS
3rd Floor, 12/122 Capital Street, Dublin 1, Ireland
T: 01 8733 422
E: info@shha.ie

PROJECT: Social Housing Bundle 3 - Residential Development at Fortbarrington Road, Athy
CLIENT: Kildare County Council
DRAWING TITLE: Triplex Apartments

PROJECT STAGE	SCALE	DATE	PROJECT: Client Name / Type / Ref. No.	REV. NO.
Stage 02B	1:100	MAR/21	SHB3-ATY-AR-COA-DR-0102	07
ESTABLISHMENT CODE:	MO'B	SM		