



Bin Storage - Proposed Ground Floor Plan

Scale 1:100 @ A3

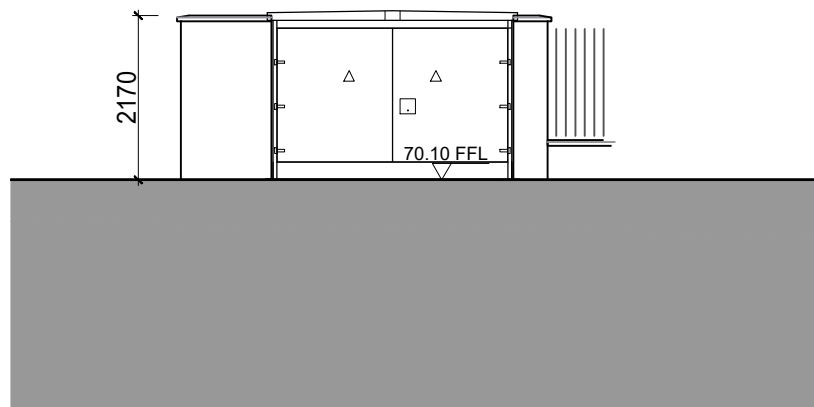

ESB Substation - Front Elevation


Scale 1:100 @ A3

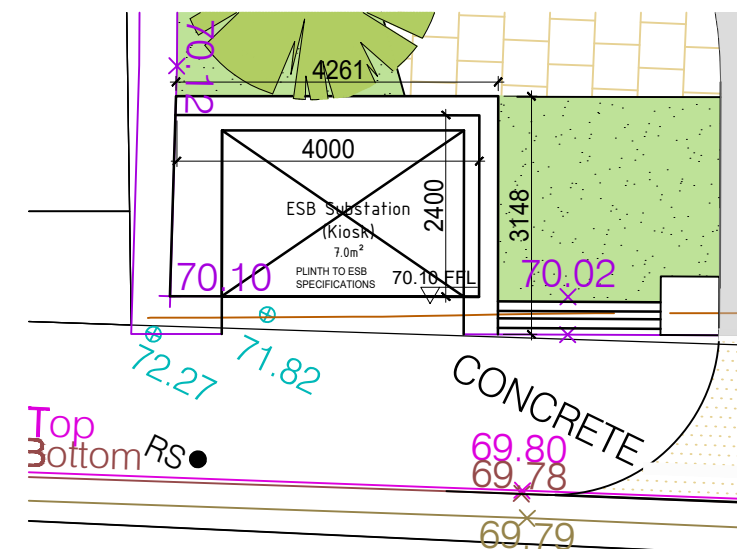

ESB Substation (Kiosk) - Proposed Ground Floor Plan


Scale 1:100 @ A3

- ① Selected Tiled Roof
- ② Selected Rainwater System
- ③ Selected Metal Louver Door
- ④ Selected Coloured Render Finish

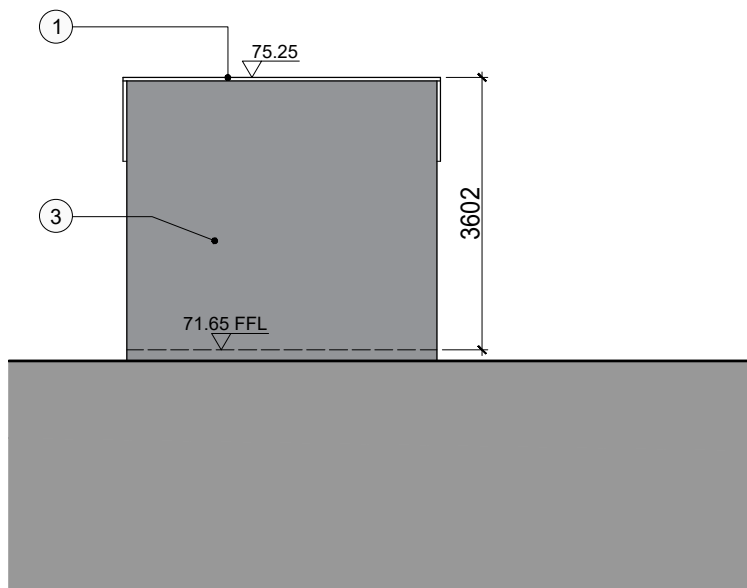


Bin Storage - Side Elevation

Scale 1:100 @ A3

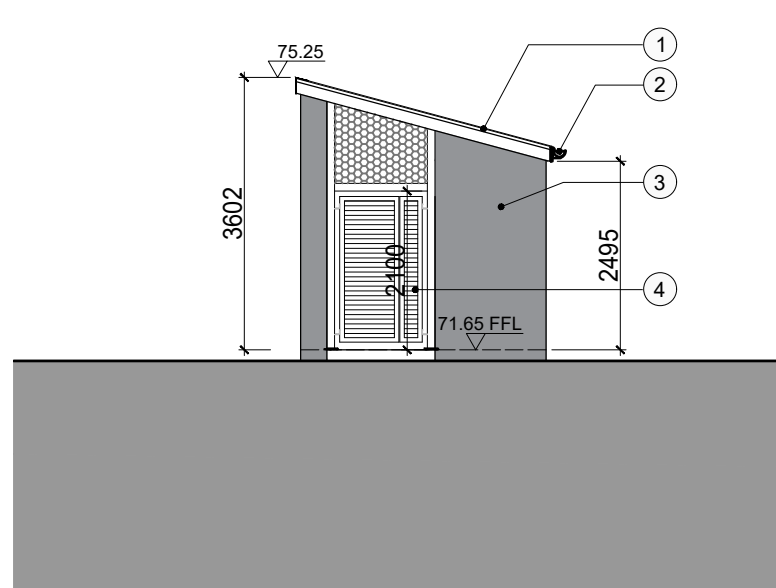


Bin Storage - Front Elevation

Scale 1:100 @ A3

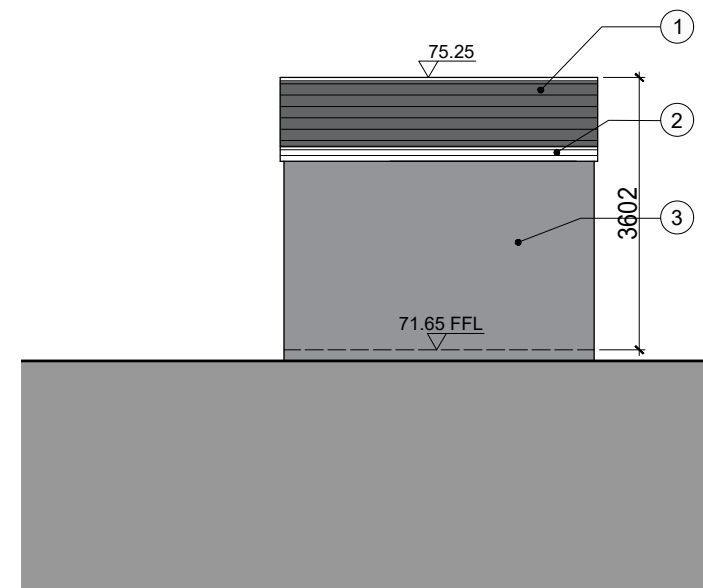

Bin Storage - Side Elevation


Scale 1:100 @ A3

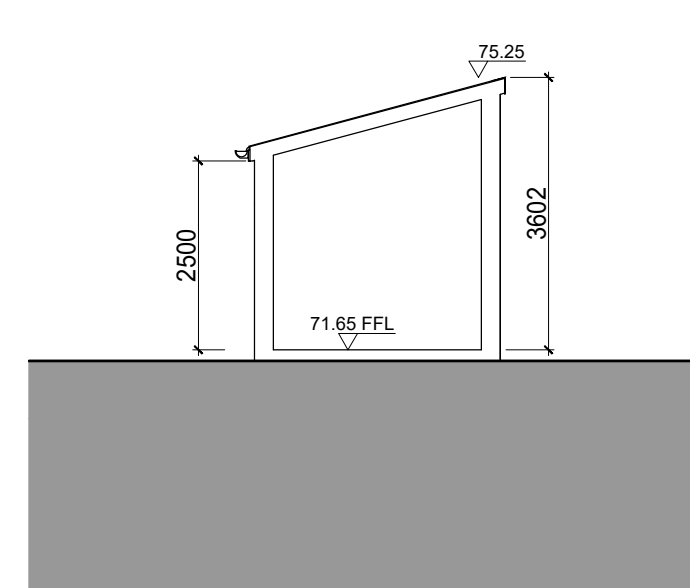

Bin Storage - Section F-F

Scale 1:100 @ A3

REVISIONS AFTER LAST PLOT:	

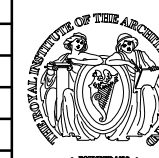

PROJECT: Development at St John's Convent, New Street, Rathangan, Co. Kildare	DATE: 21/03/2024	SCALE: 1:100@A3
DRAWING: Bin Store Building & ESB Substation Plans, Elevations, Sections	DRAWN: RN	JOB NO. 20003
STAGE: PLANNING	REVISION:	DWG. NO. P-030
Merchants House, 27-30 Merchants Quay, Dublin 8. Tel: (01) 633 4261 Fax: (01) 633 4265 Email: info@walshassociates.ie		